




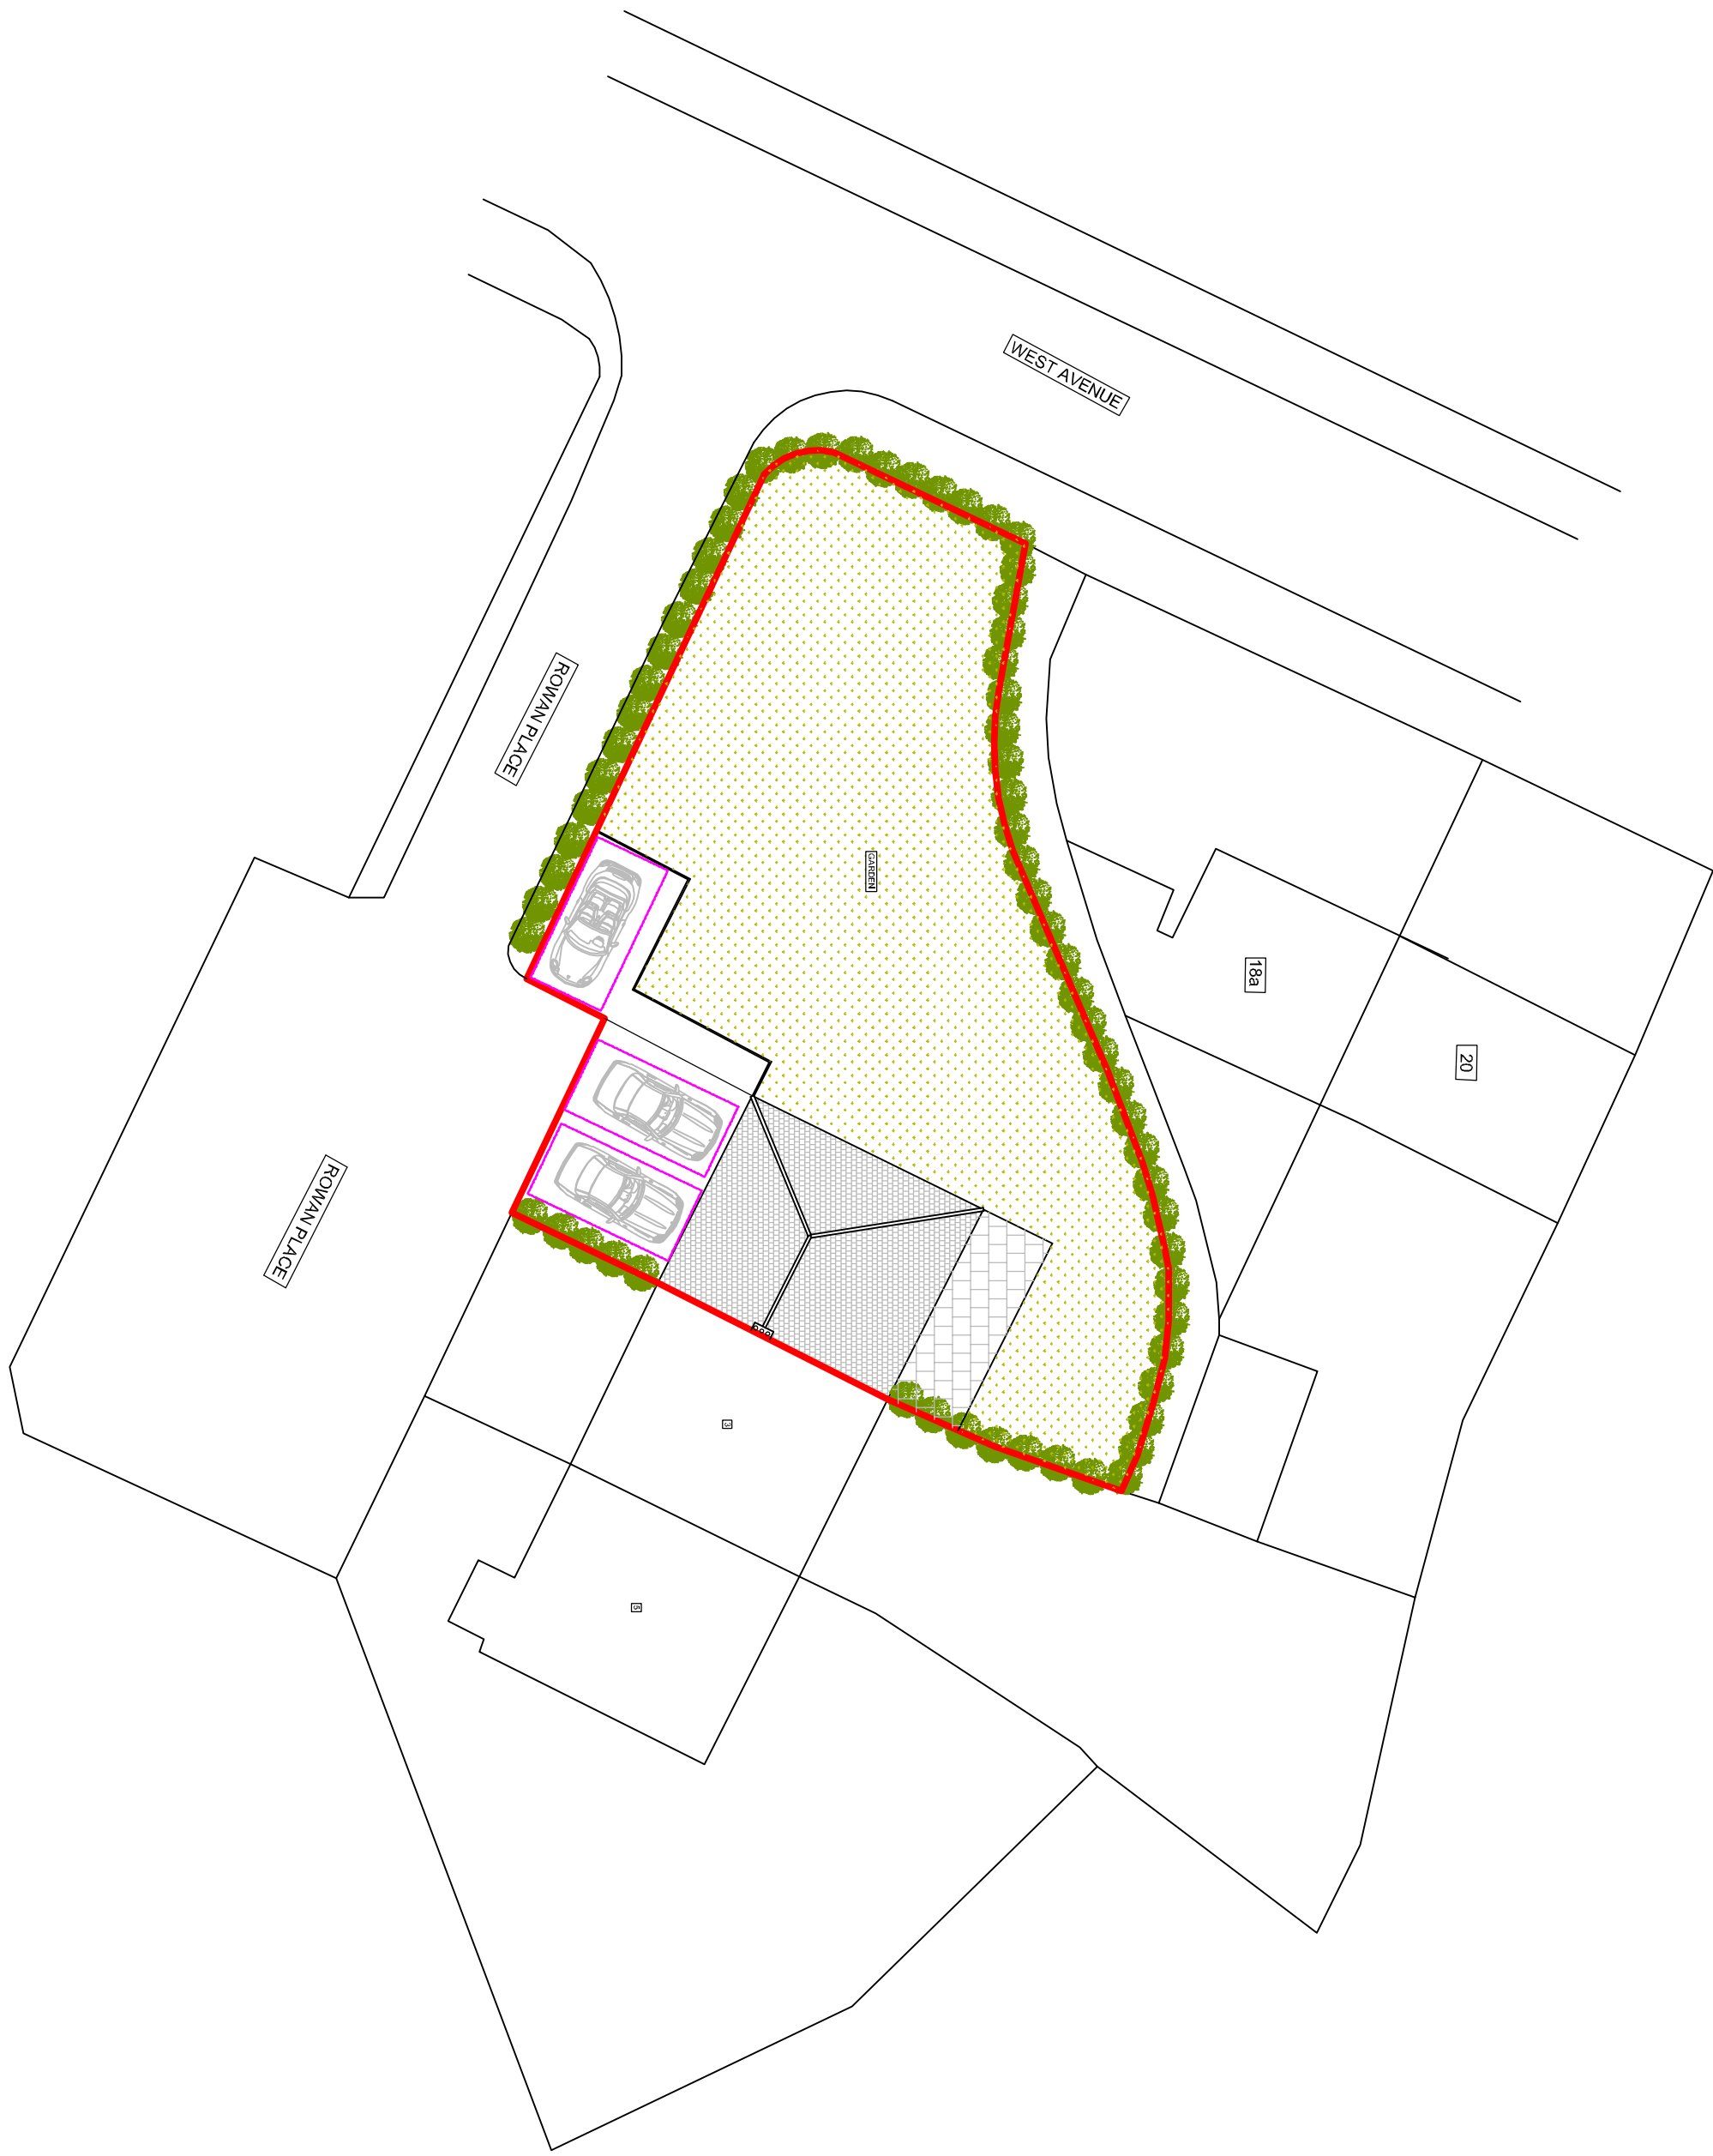

EXISTING SITE PLAN
SCALE BAR 1:200 @ A1

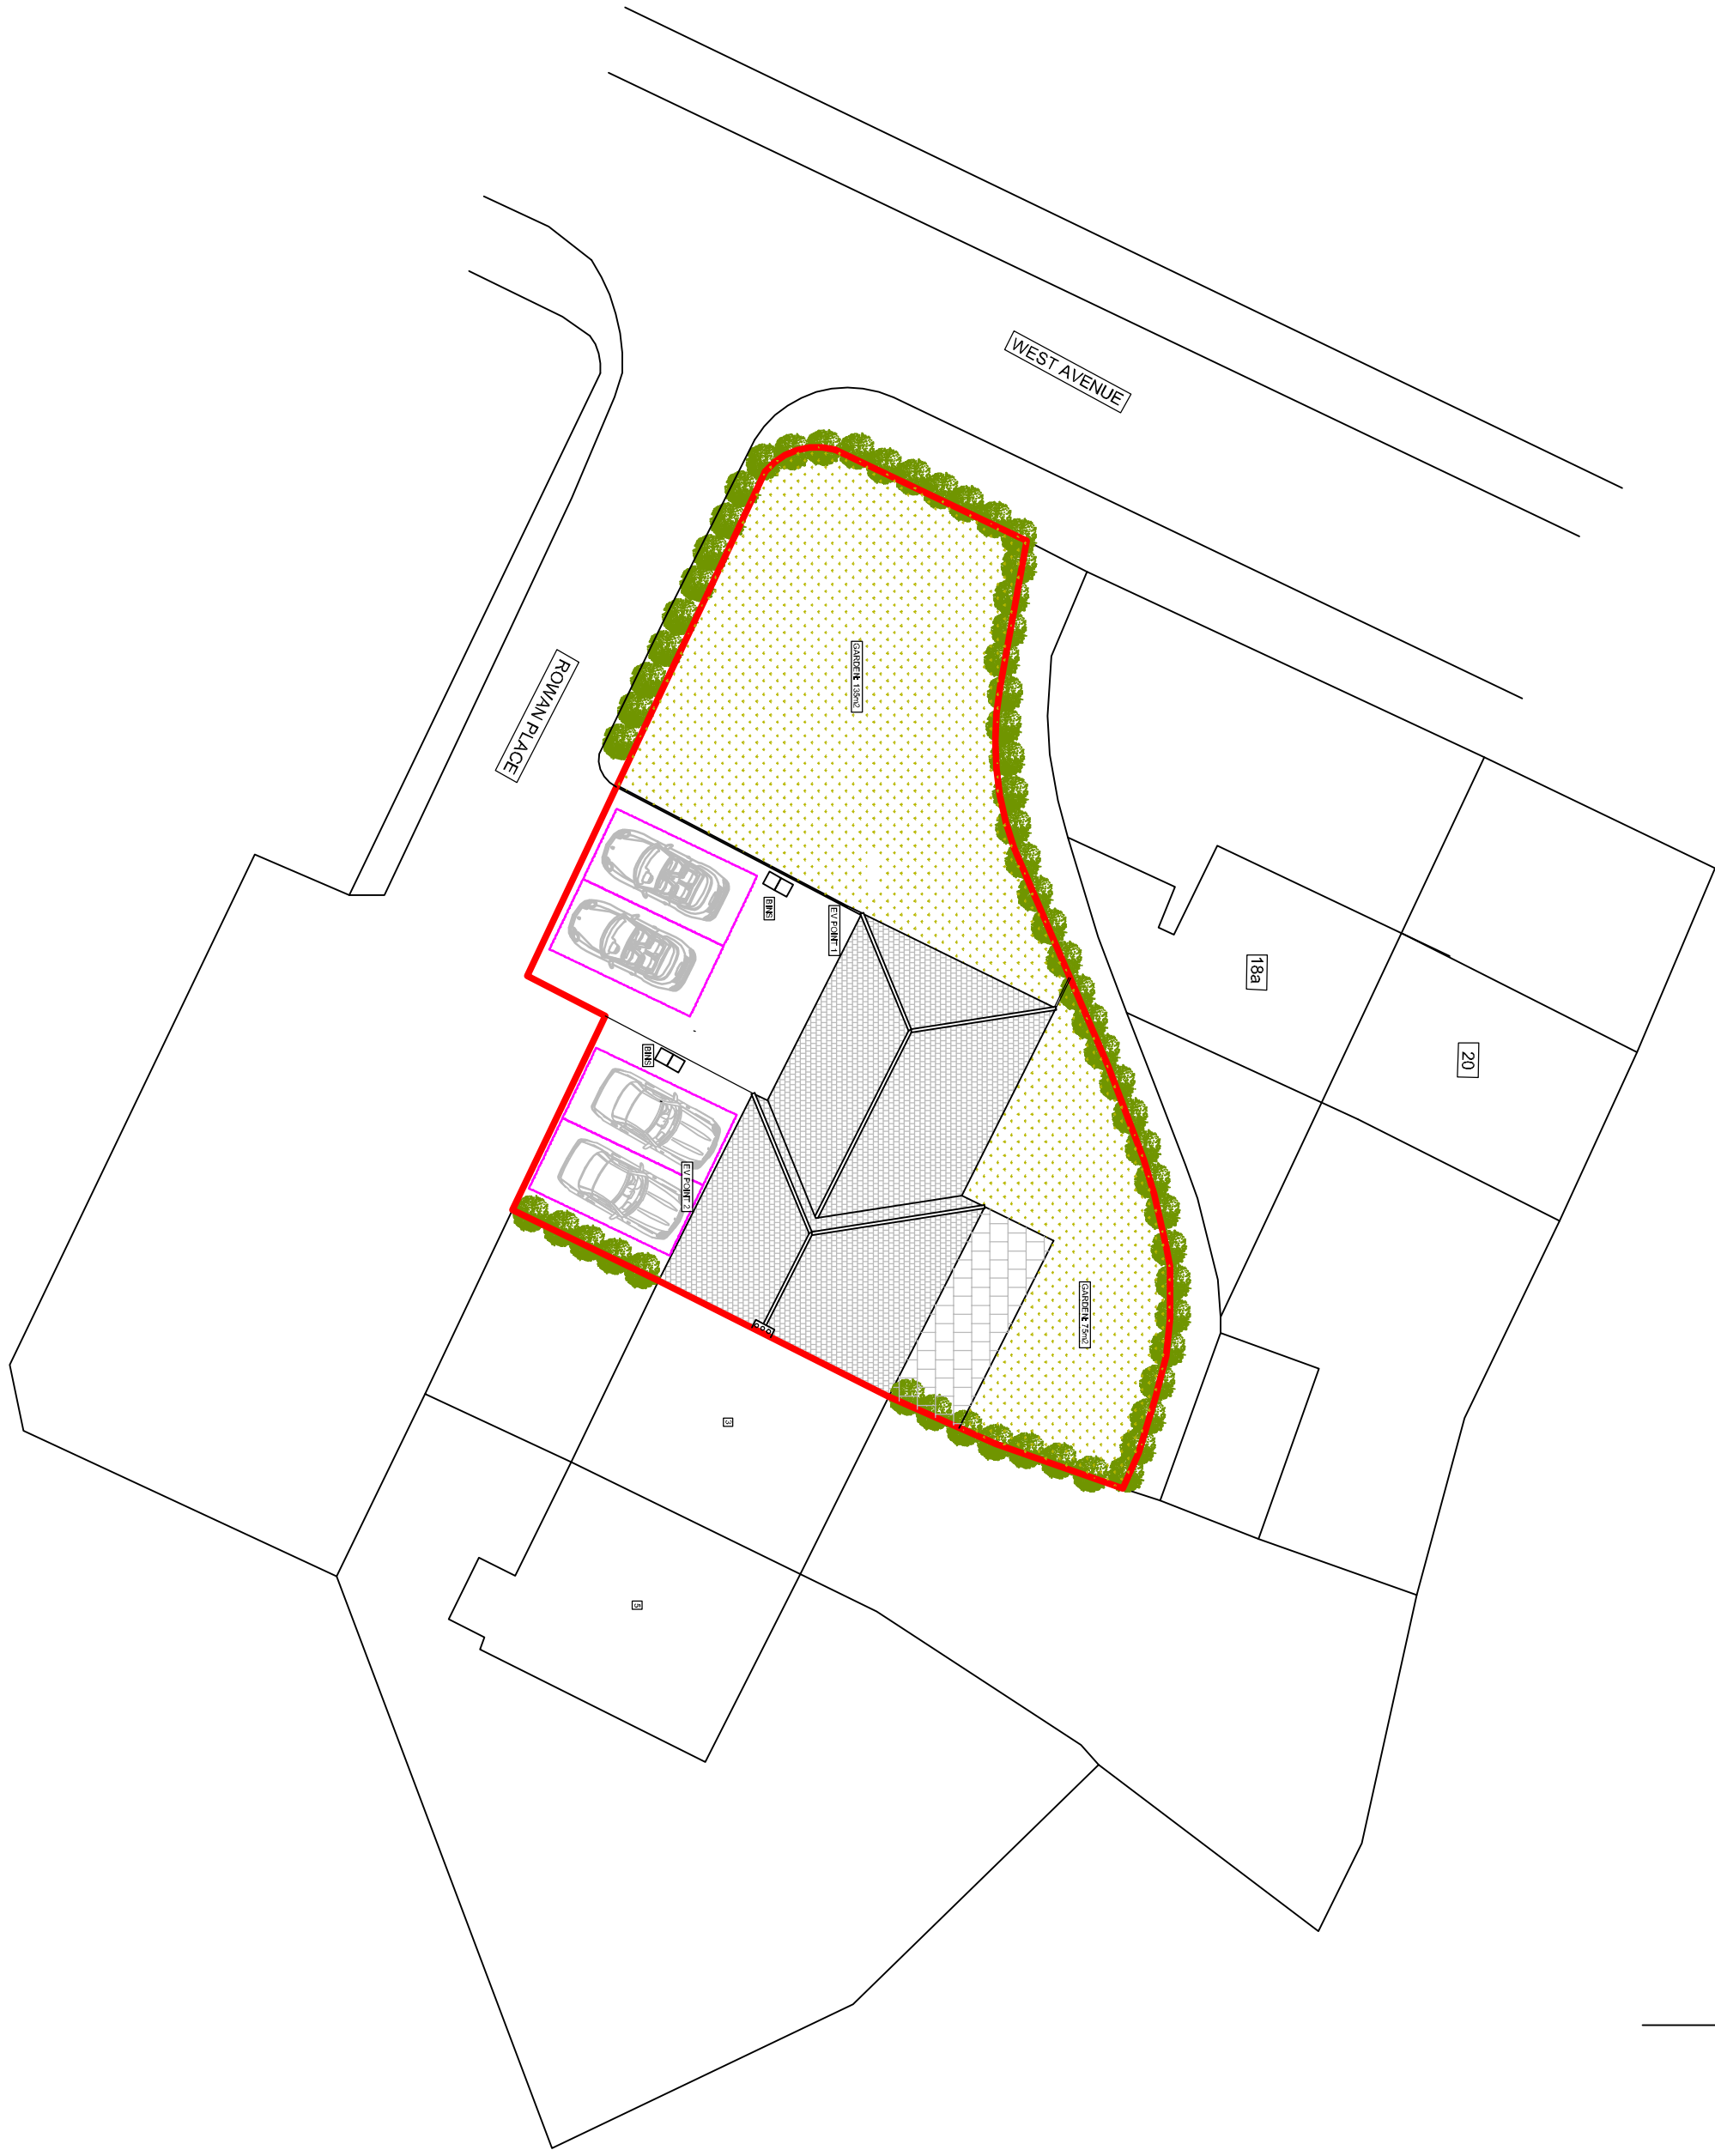

PROPOSED SITE PLAN
SCALE BAR 1:200 @ A1

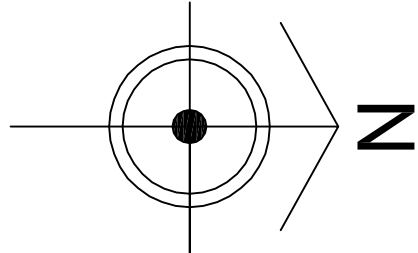

SCALE 1:200 @ A1
SCALE BAR 1:200 @ A1

PROJECT INFORMATION		DATE	BY
Colswold Residential Design Ltd			
10 Colswold Road, Colswold, Lincolnshire, LN25 9JL			
01509 880000			
01509 880001			
