





PROPOSED Front Elevation
scale 1:100 @ A1


SCALE 1:100
0m 1 2 5 10

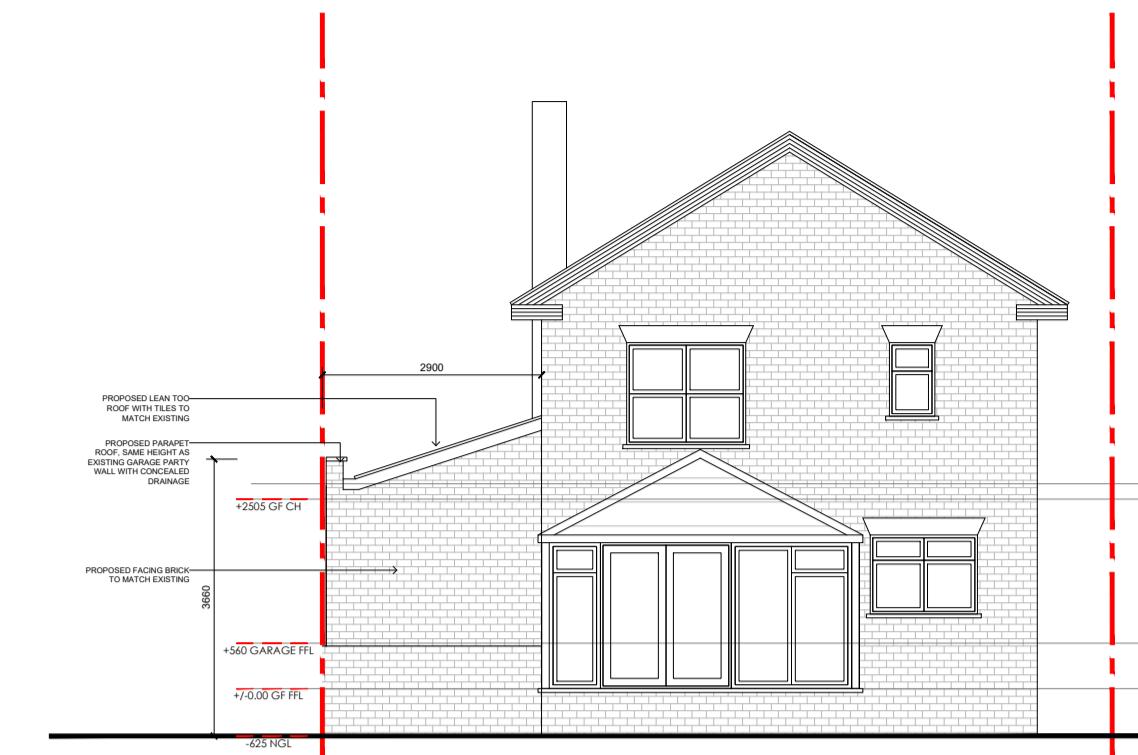


PROPOSED Rear Elevation
scale 1:100 @ A1

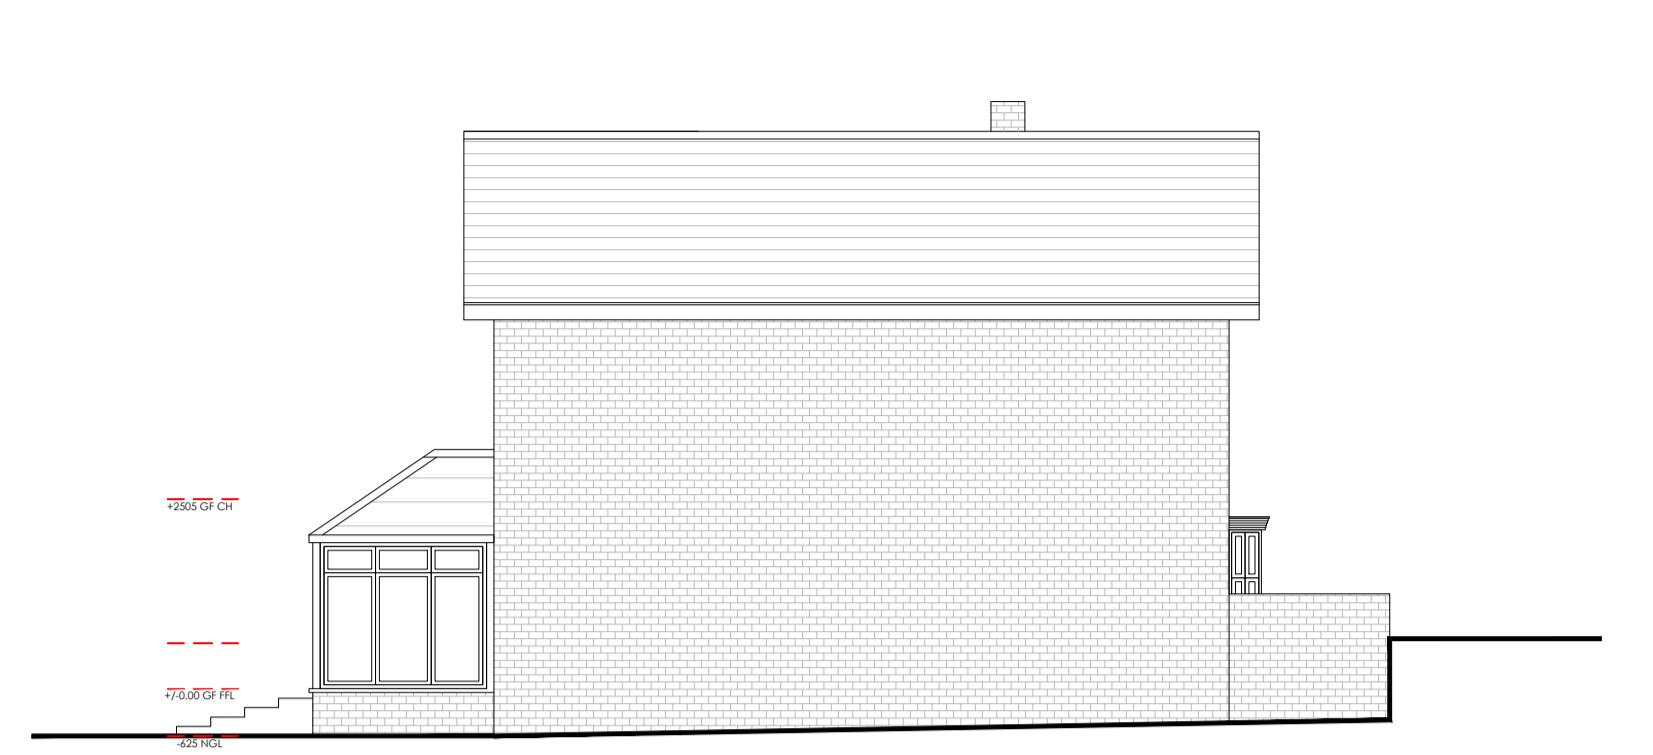

PROPOSED Right Flank Elevation
scale 1:100 @ A1

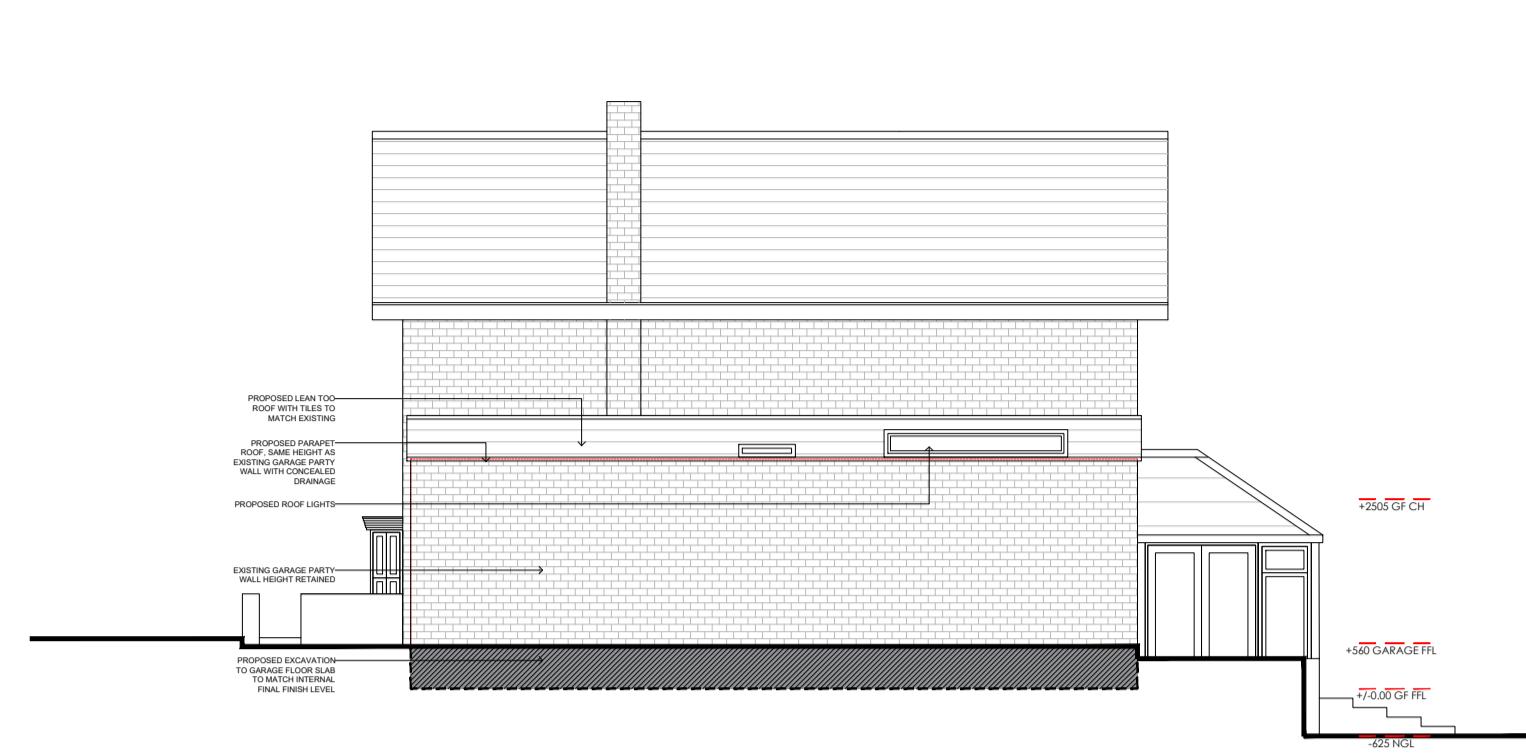


PROPOSED Left Flank Elevation
scale 1:100 @ A1

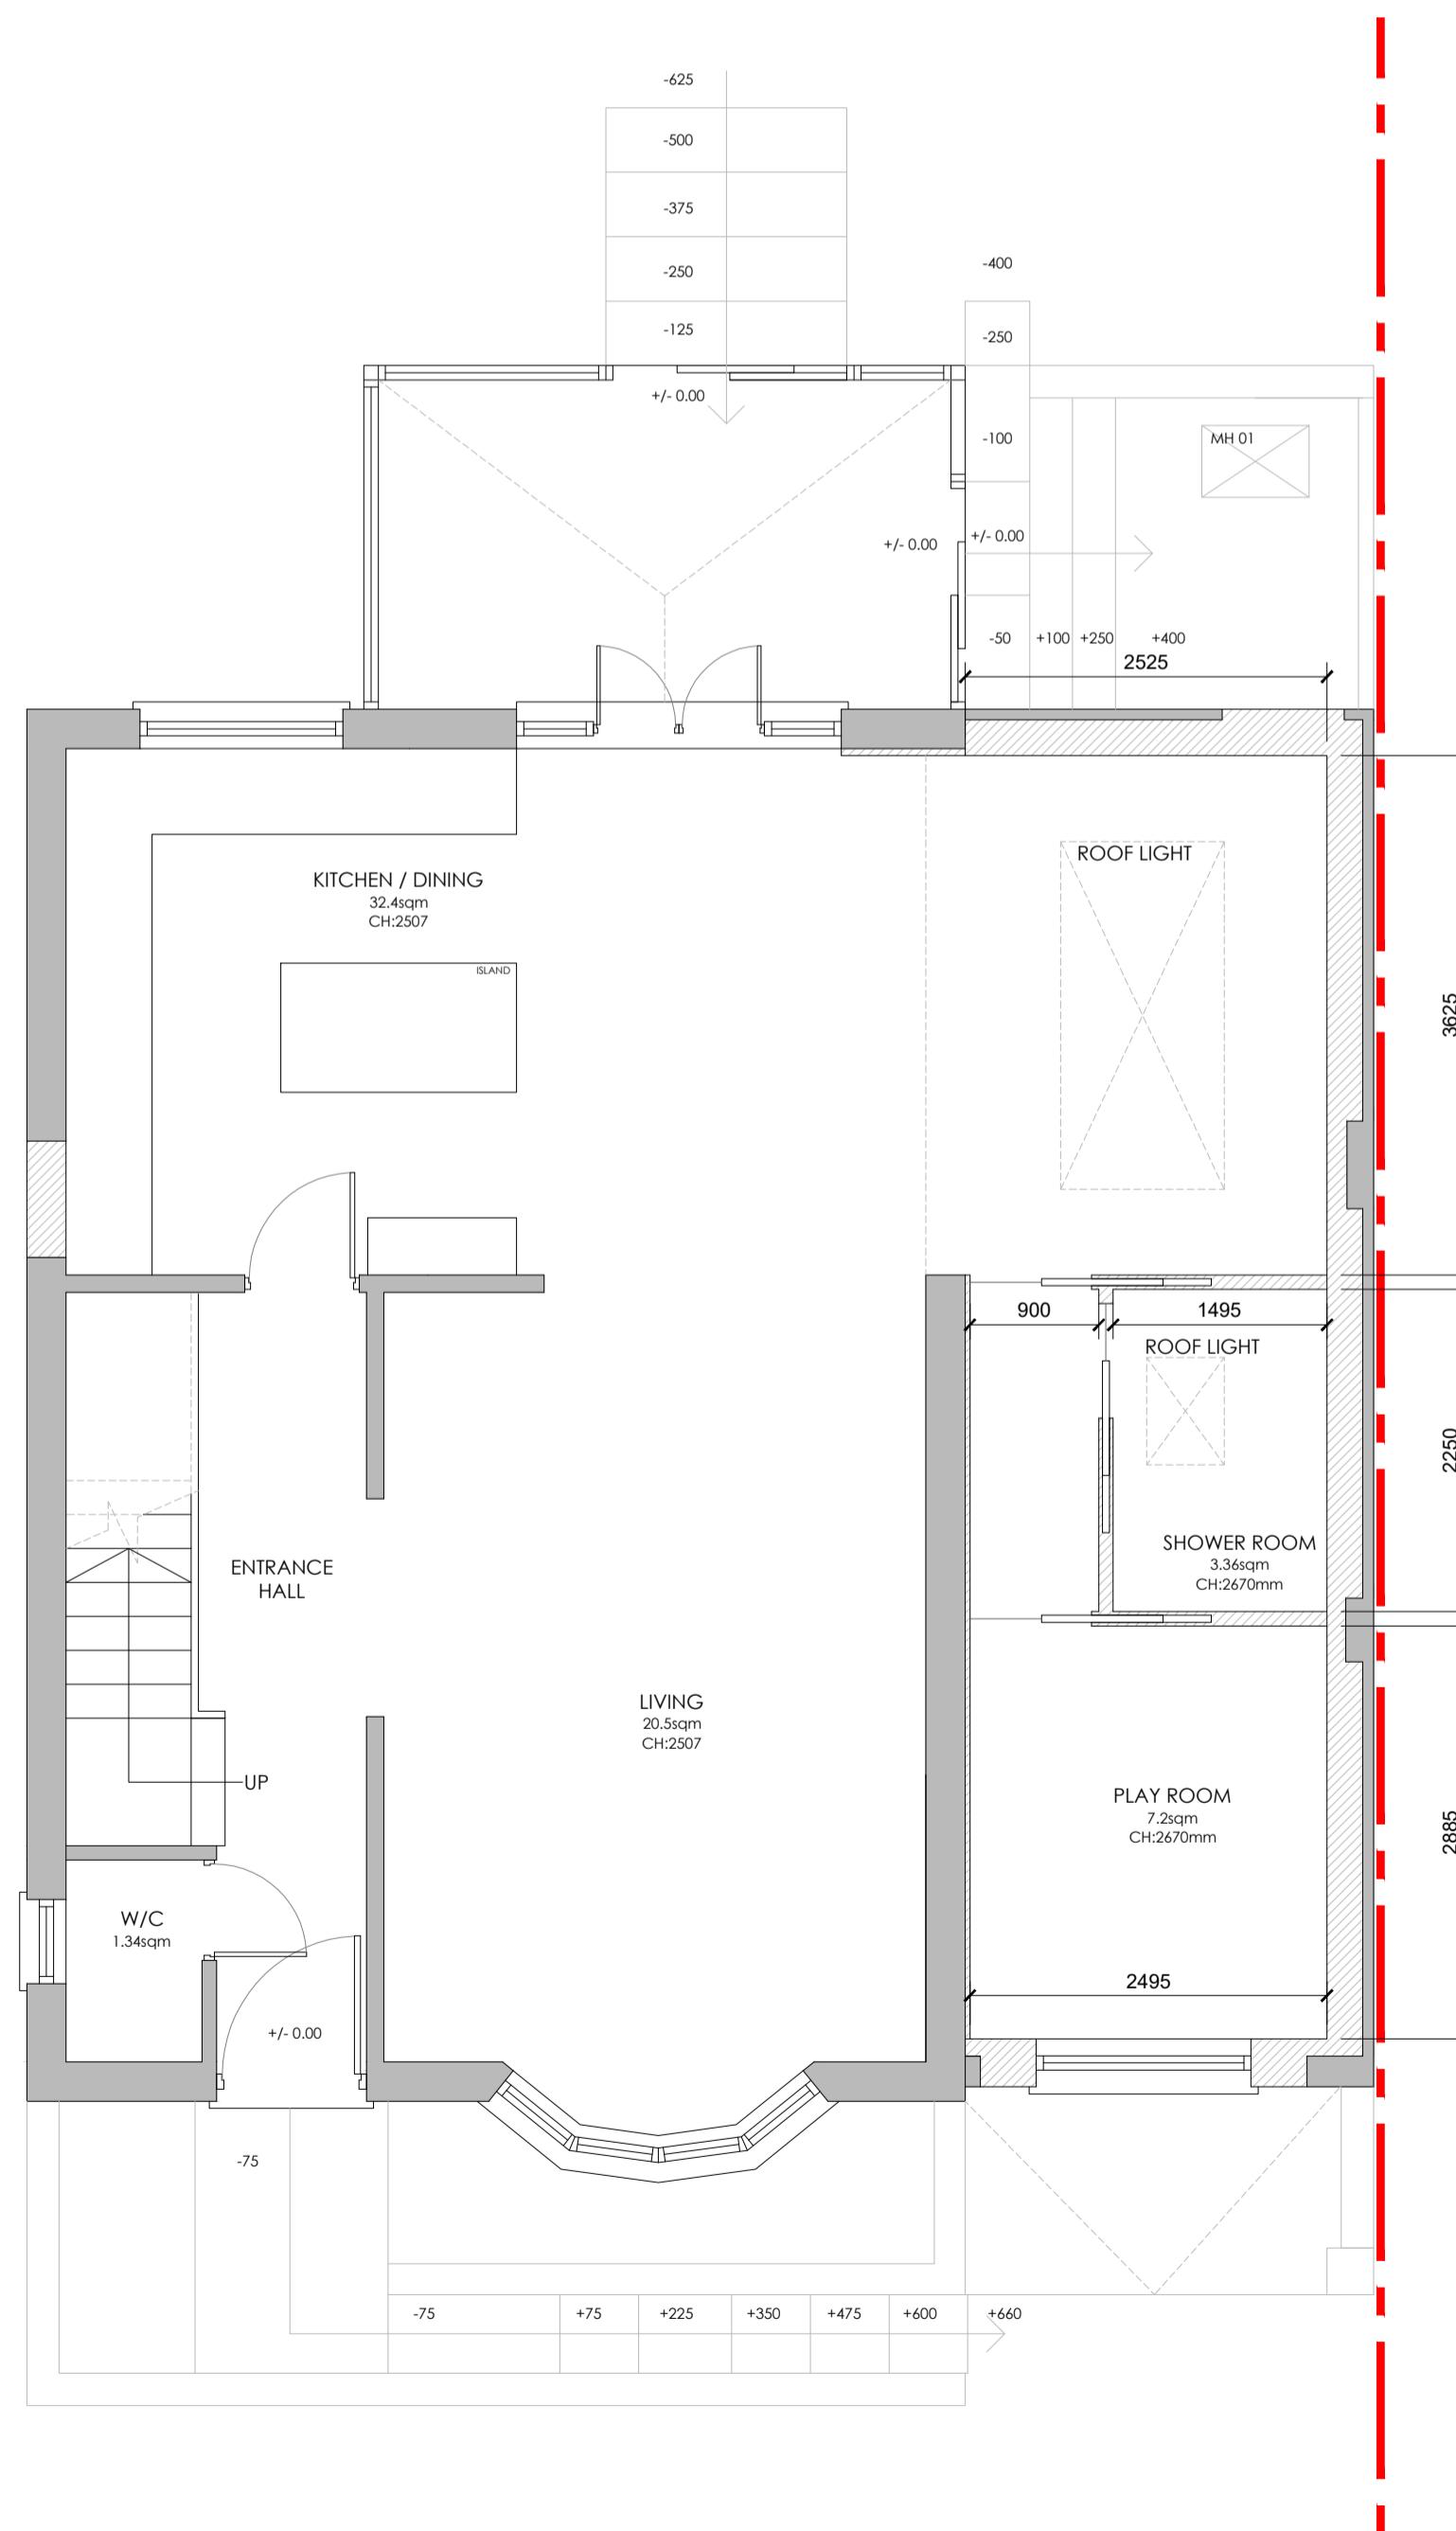

PROPOSED Ground Floor Plan
scale 1:50 @ A1

SCALE 1:50
0m 1 2 5 10

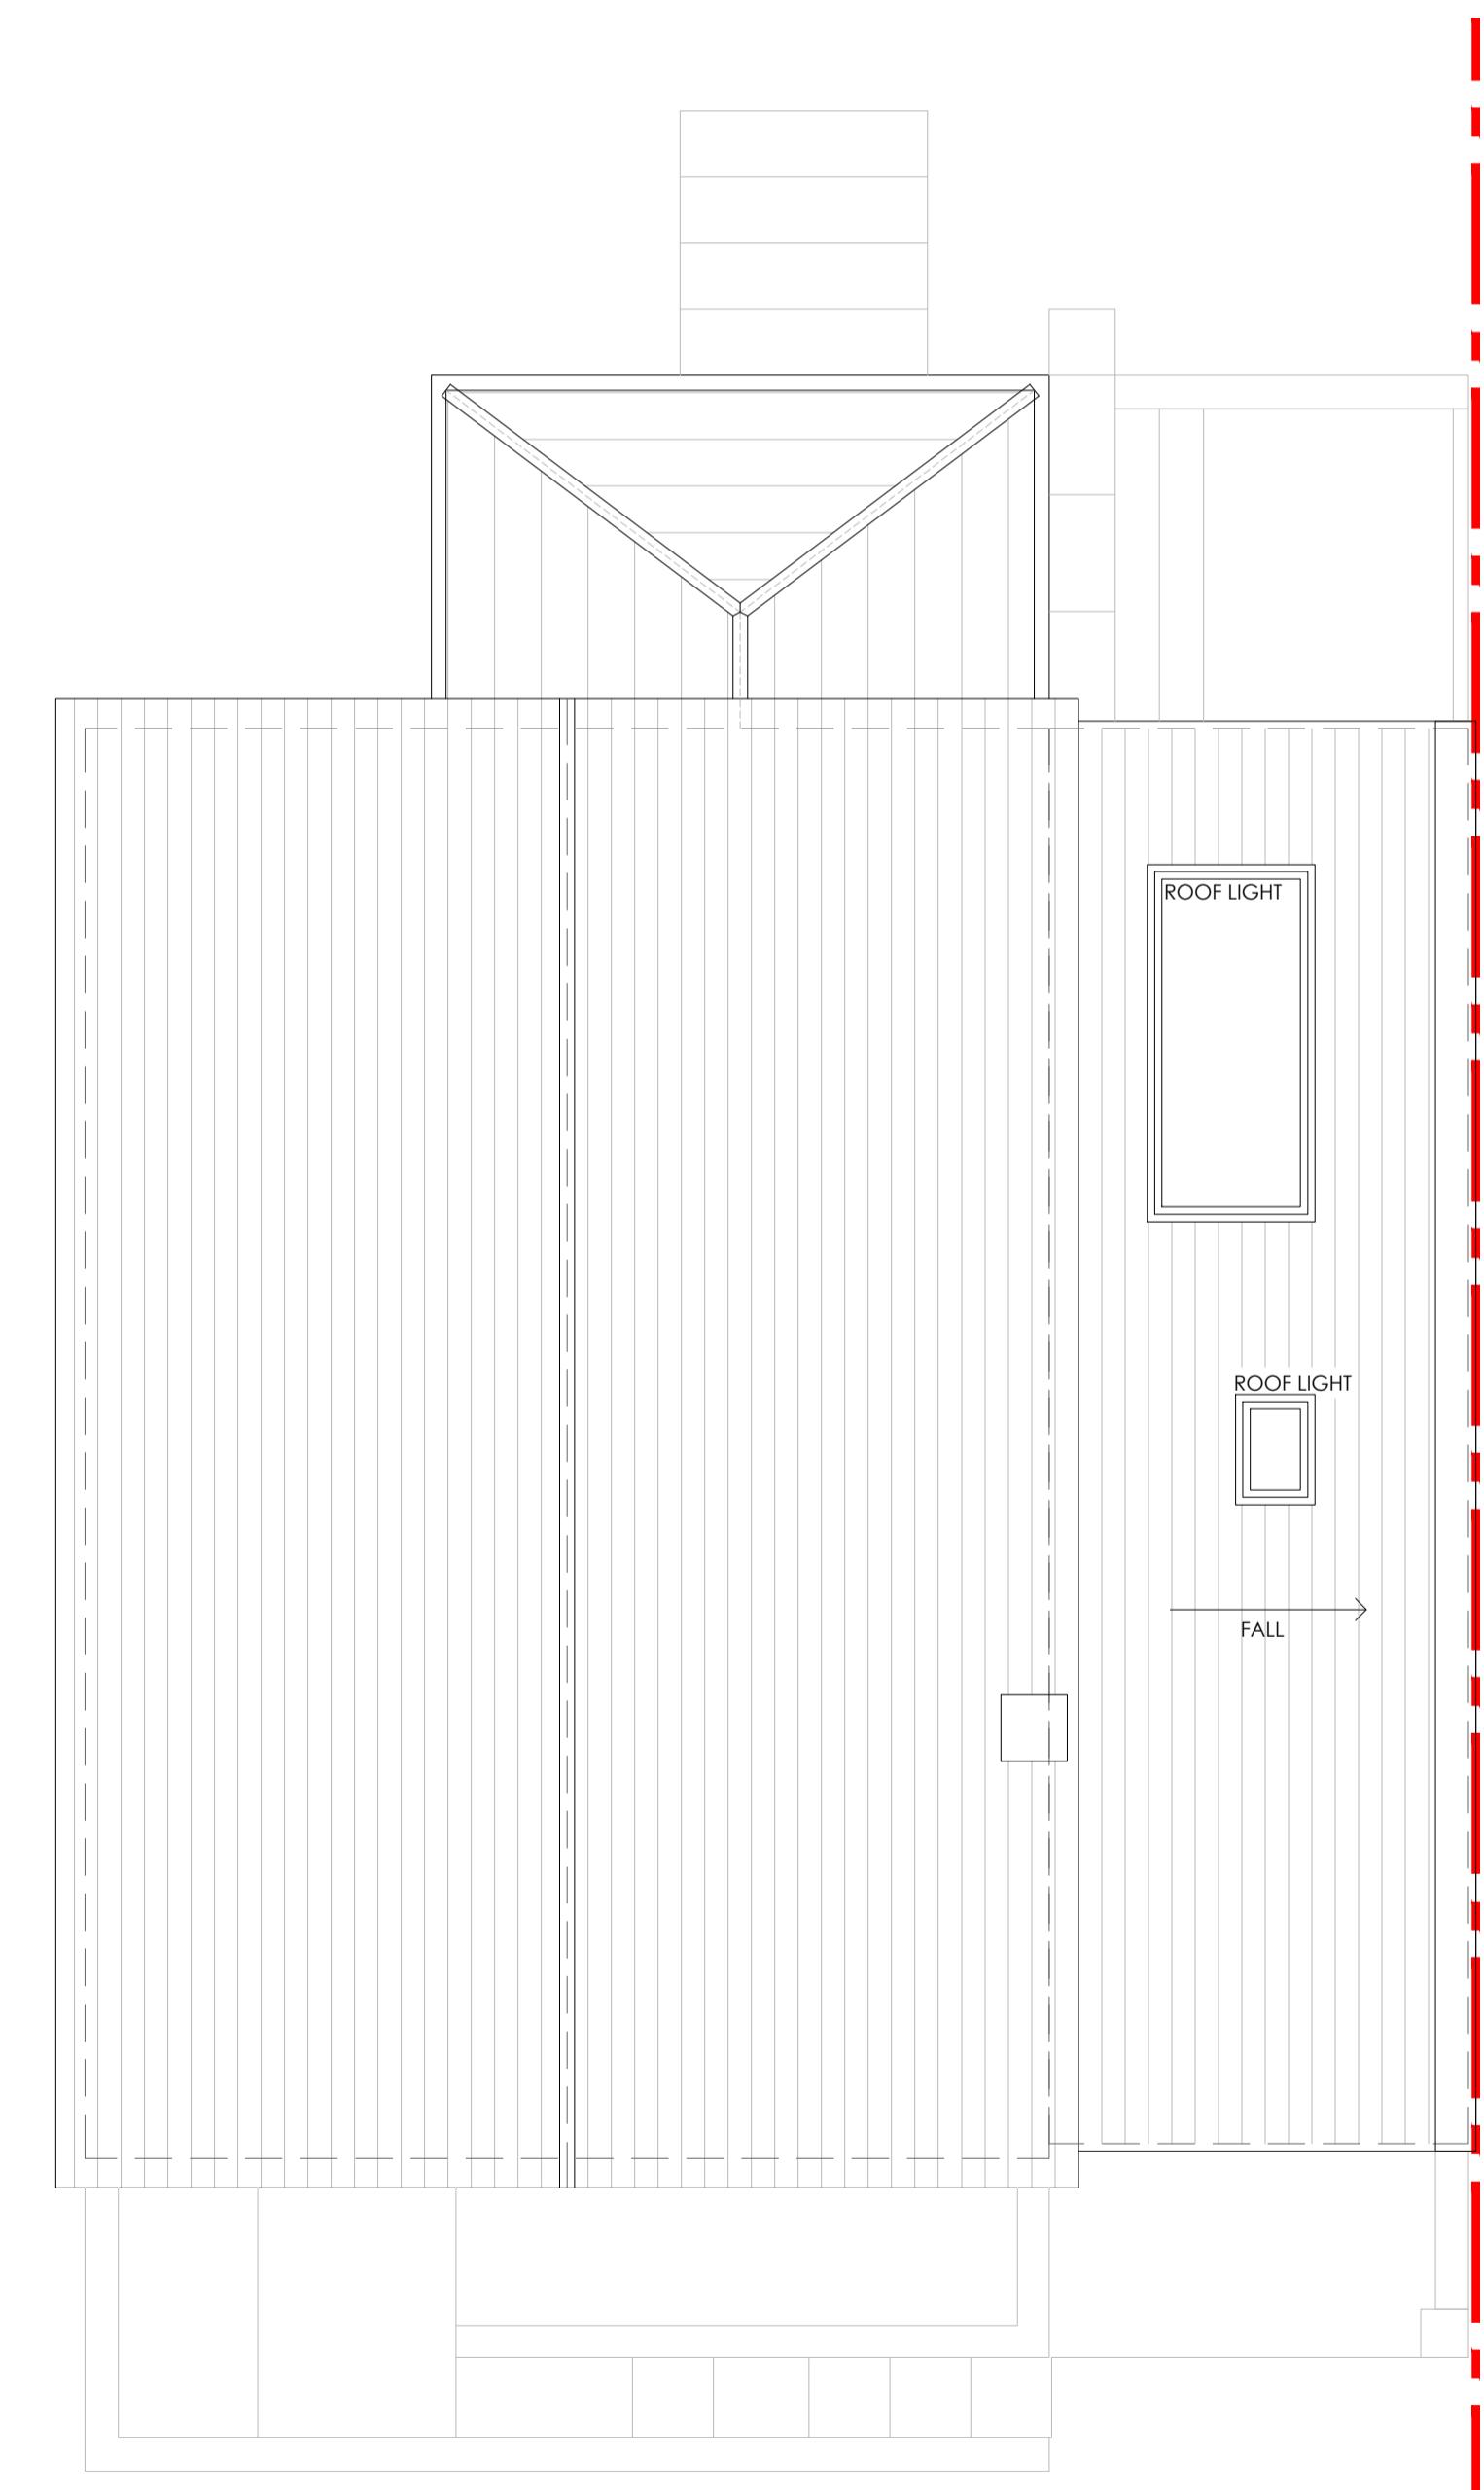


PROPOSED Roof Plan
scale 1:50 @ A1



PROPOSED Block Plan
scale 1:500 @ A1

SCALE 1:500
0m 5 10 25 50

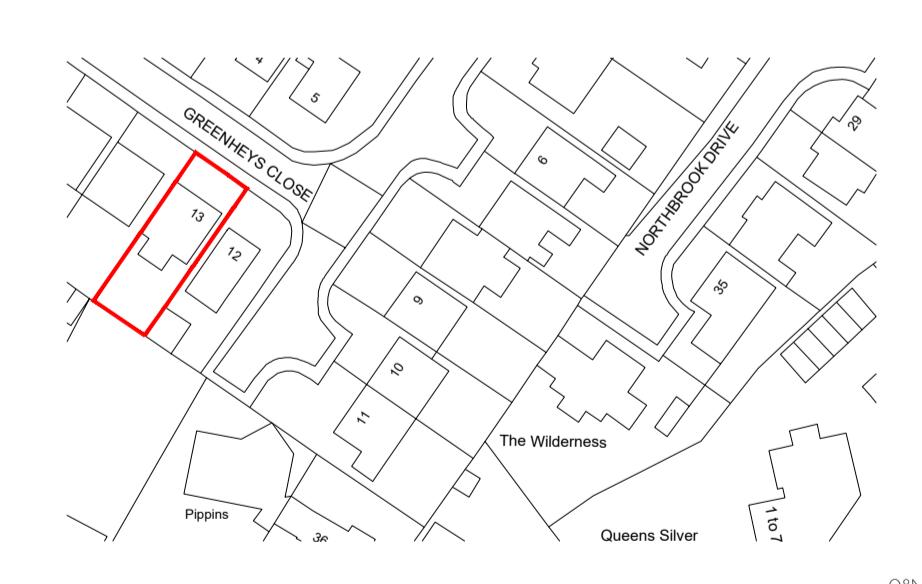

PROPOSED Location Plan
scale 1:1250 @ A1

SCALE 1:1250
0m 10 20 50 100

Rev	Date	Description
		Client
		Mrs A Singh
		Site
		13 Greenheys Close Northwood HA6 2FR
		Drawing Title
		PROPOSED FLOOR PLANS AND ELEVATIONS, BLOCK AND OS
		Cad File
PL01	A1	Sheet Size
		Scale
		VAR
		Drawn by
		Drawing Date
NP	01-2025	
		Drawing No.
		Revision
P001		

APOLLO

DESIGN STUDIO

DRAWING NOTES:
ALL ITEMS, NOTES, DIMENSIONS AND GENERAL DESIGN
CONTAINED IN THIS DRAWING ARE FOR GUIDANCE PURPOSES ONLY.
NOMINATED BUILDER AND PERSON RESPONSIBLE FOR THE
PROJECT SHOULD MAKE A THOROUGH CHECK PRIOR TO
COMMENCEMENT OF WORKS AGAINST THE SITE, DRAINAGE
SERVICE DRAWINGS, CURRENT BUILDING REGULATIONS, BRITISH
STANDARDS AND CODES OF PRACTICE. THE CONTRACTOR IS TO
WILL BE REQUIRED TO COMPENSATE THE WORK IN ACCORDANCE
WITH ALL CURRENT LEGISLATION.