



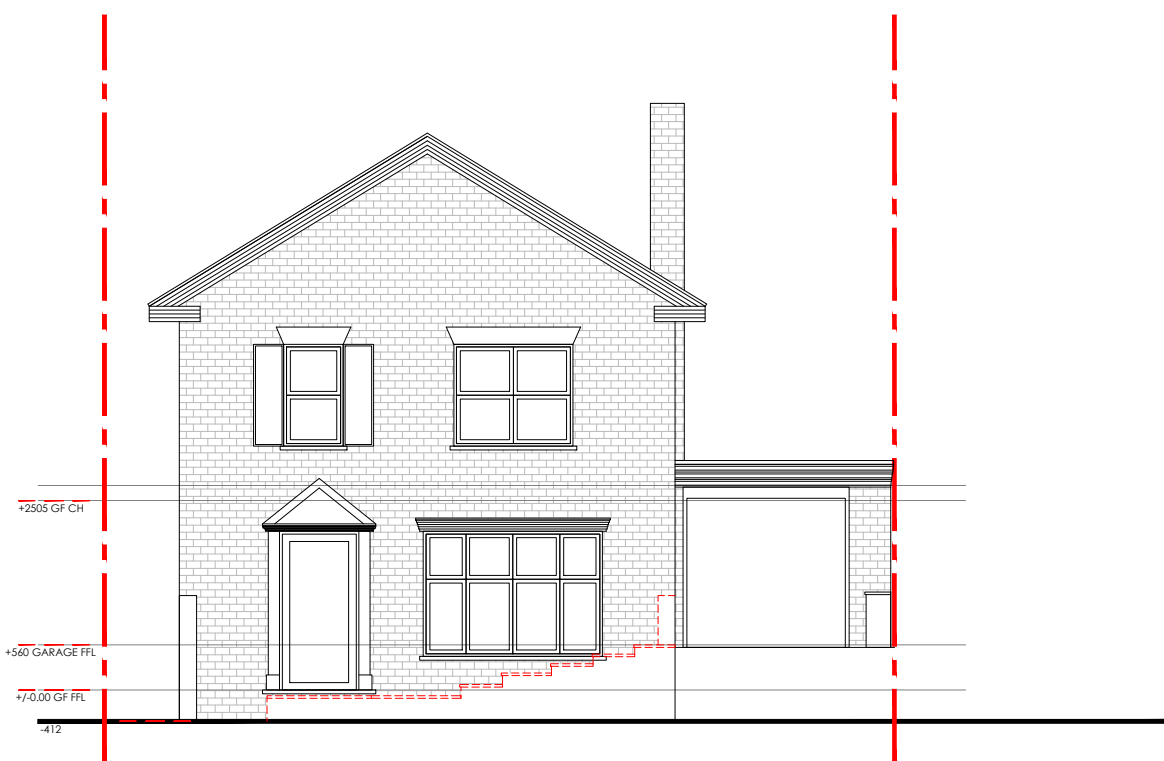


EXISTING Front Elevation  
scale 1:100 @ A1


SCALE 1:100  
0m 1 2 5 10

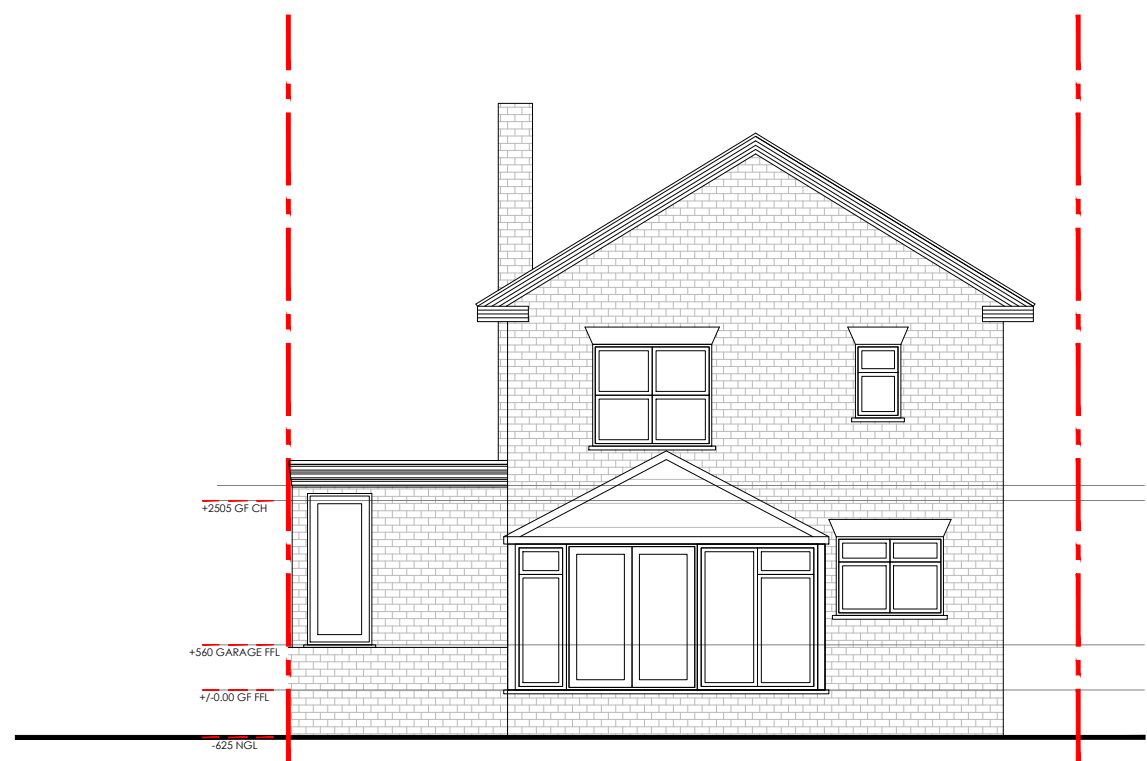


EXISTING Rear Elevation  
scale 1:100 @ A1

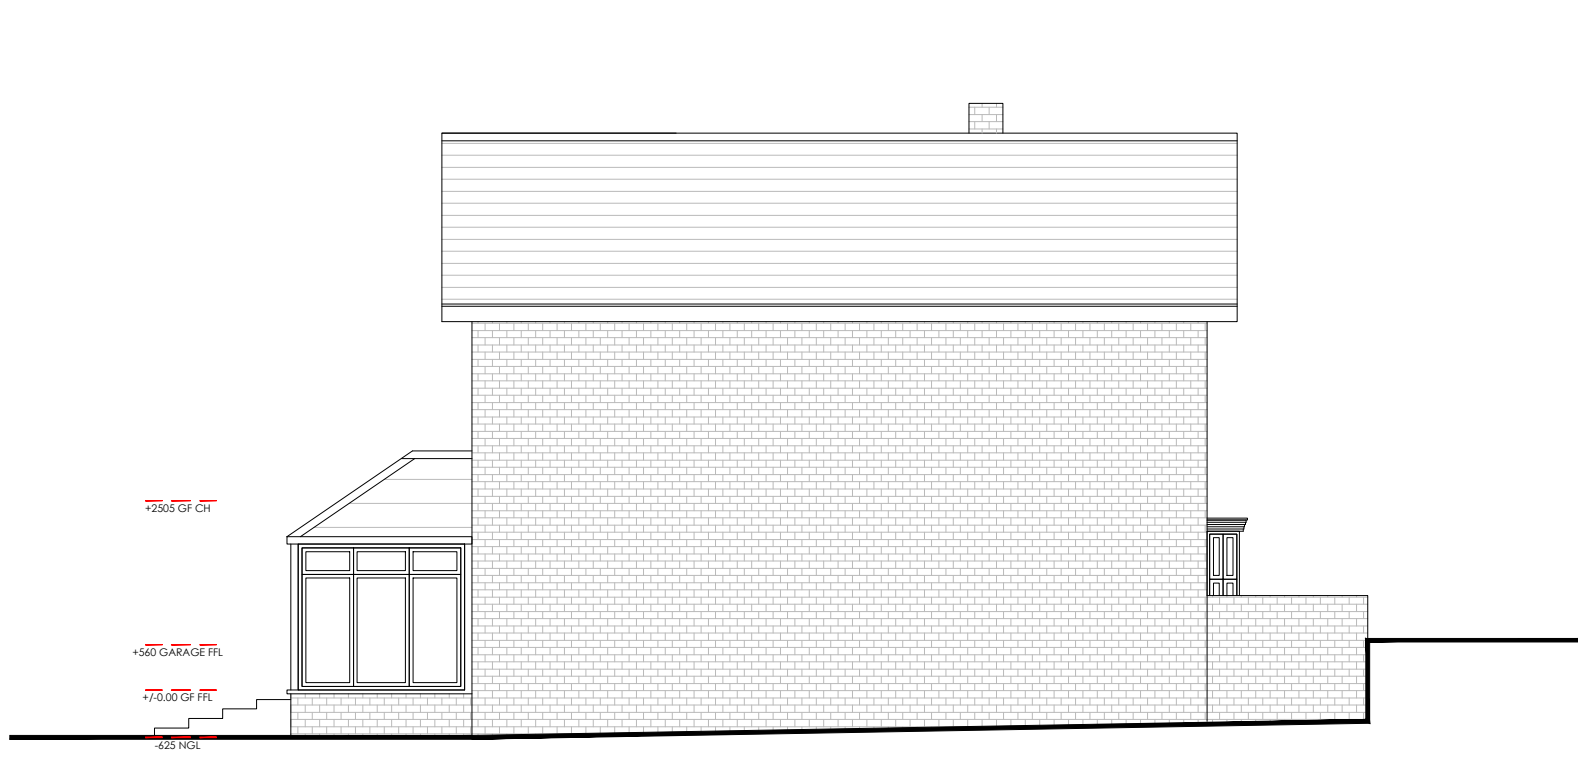

EXISTING Right Flank Elevation  
scale 1:100 @ A1

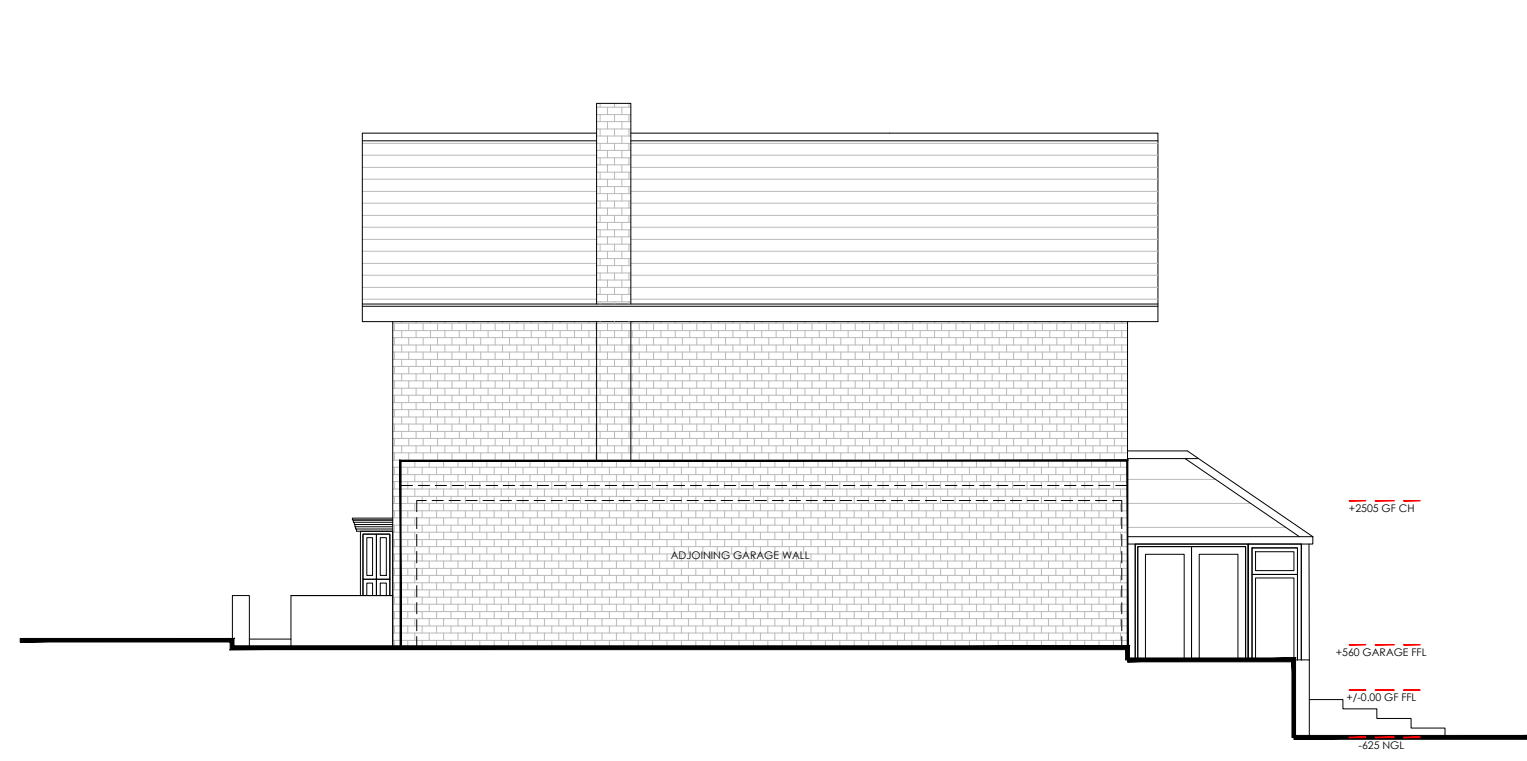


EXISTING Left Flank Elevation  
scale 1:100 @ A1

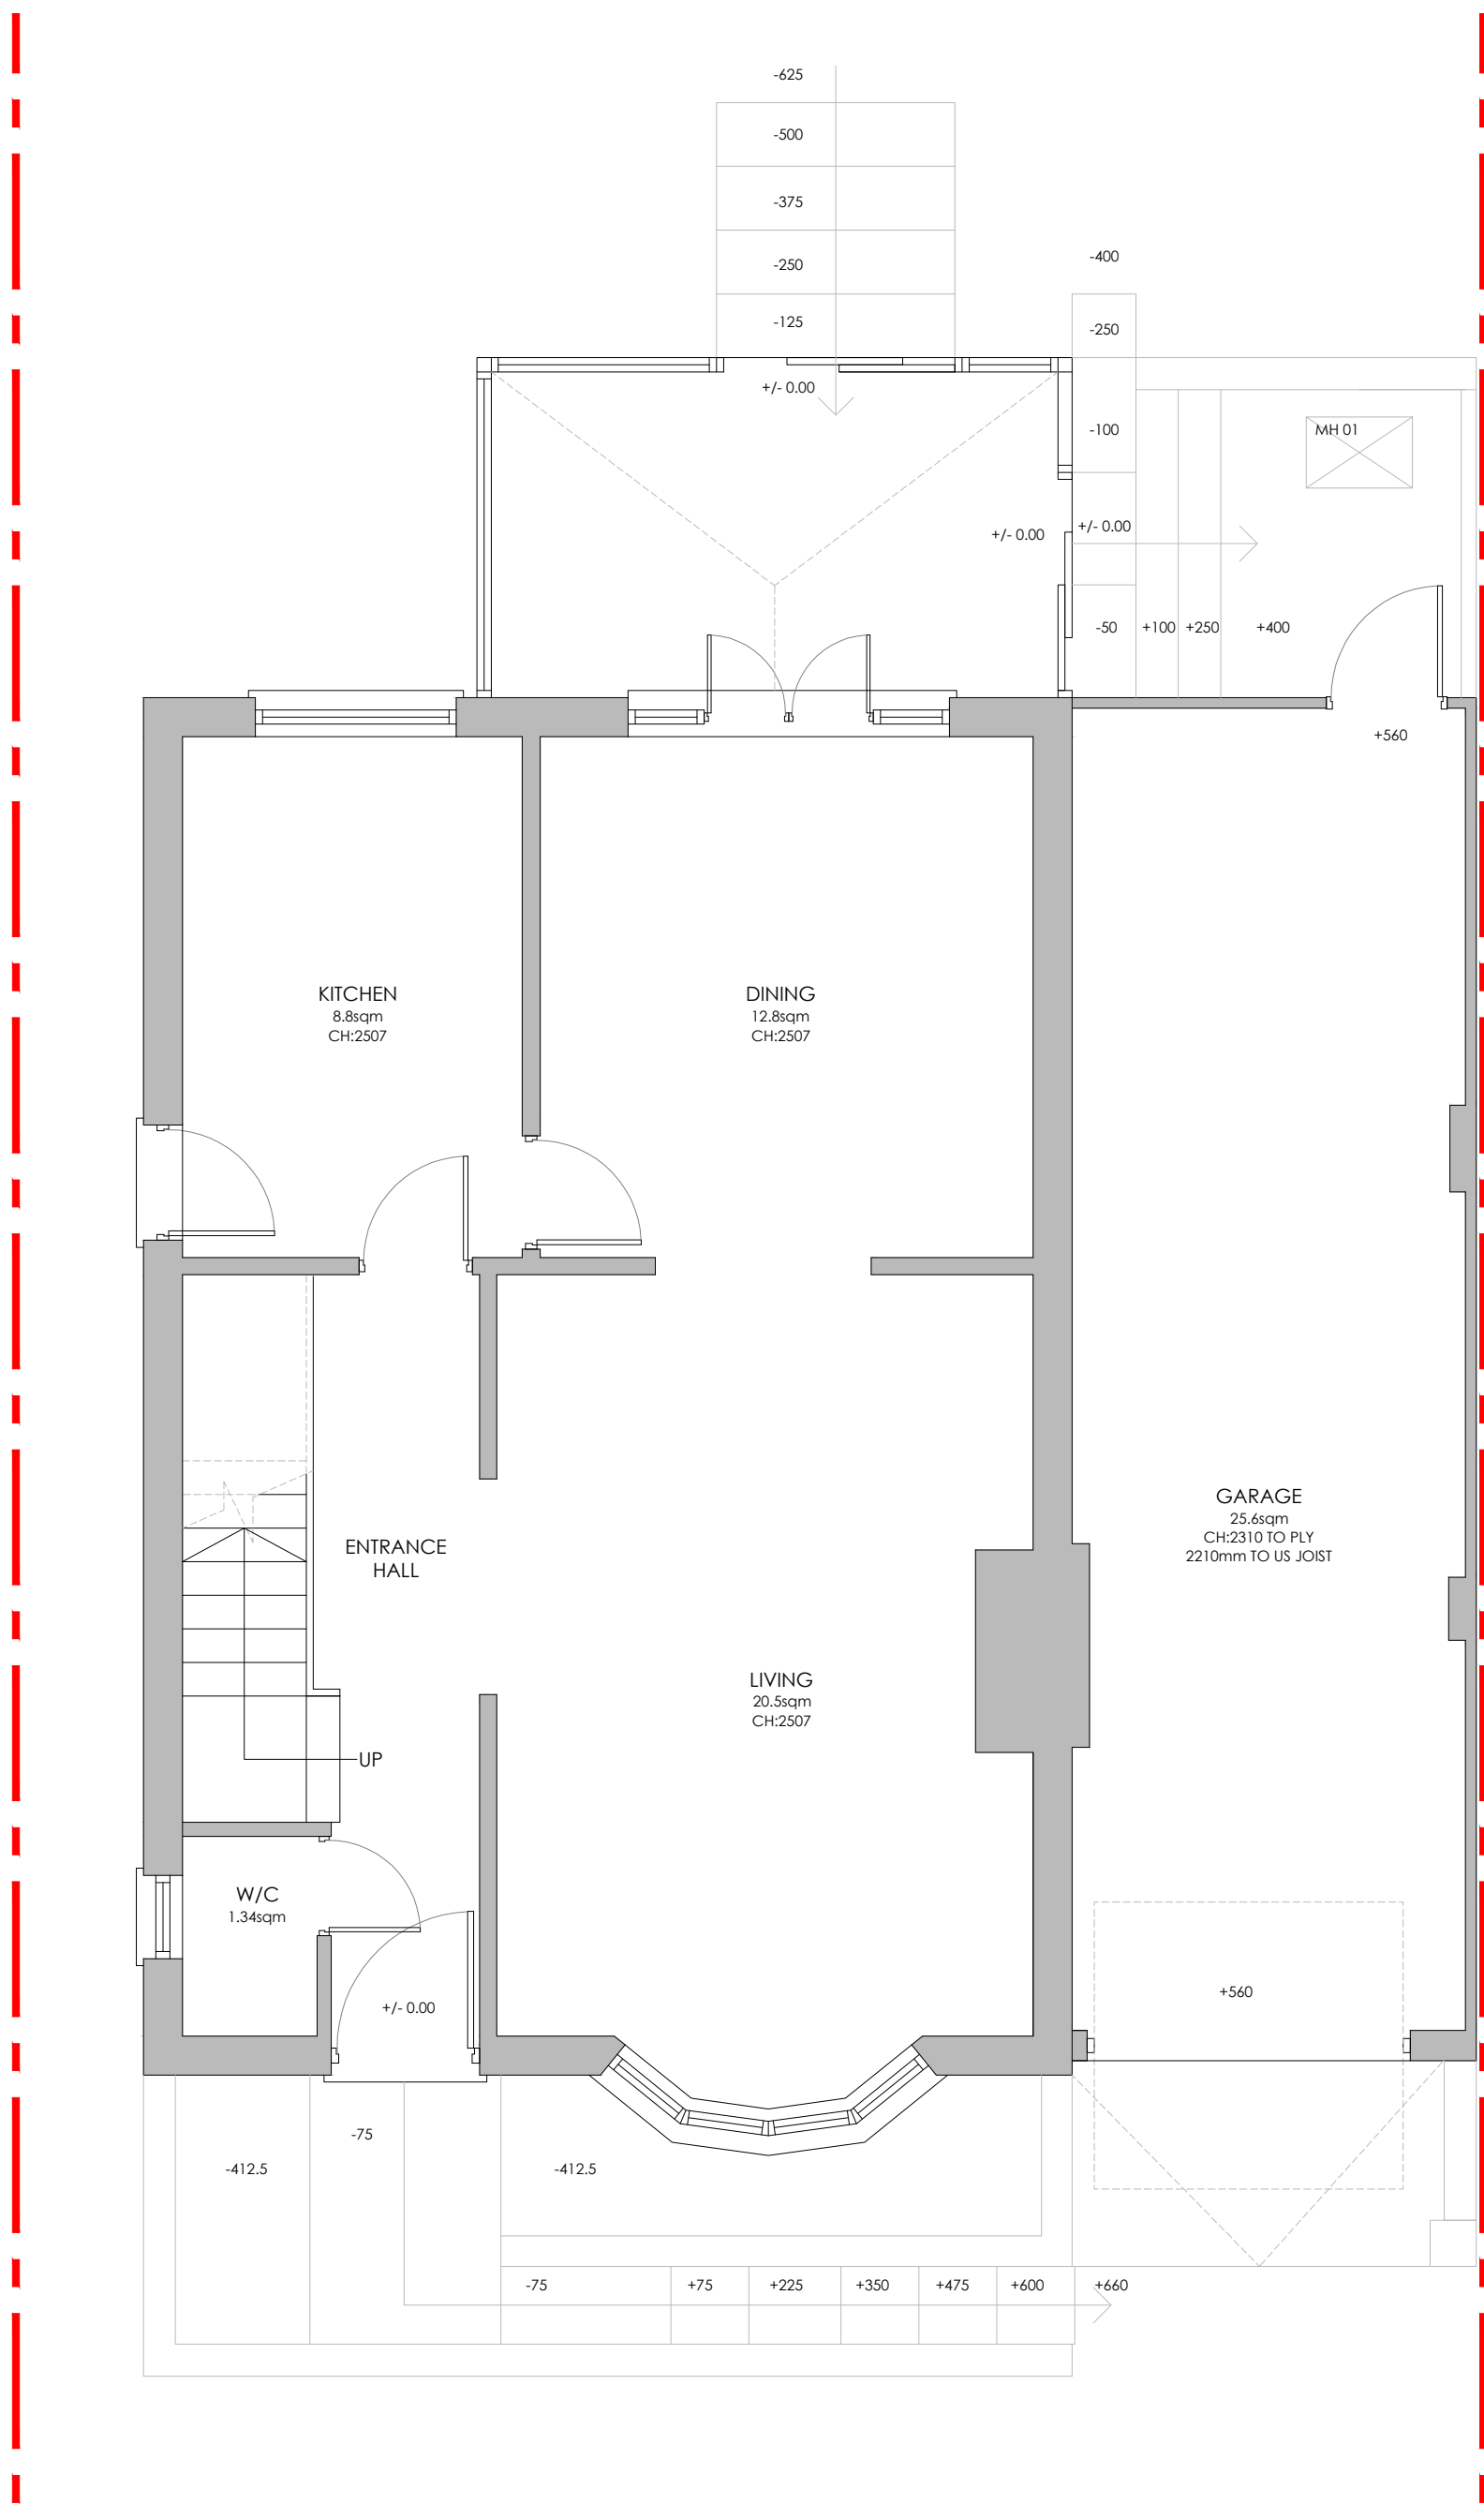

EXISTING Ground Floor Plan  
scale 1:50 @ A1

SCALE 1:50  
0m 1 2 5 10

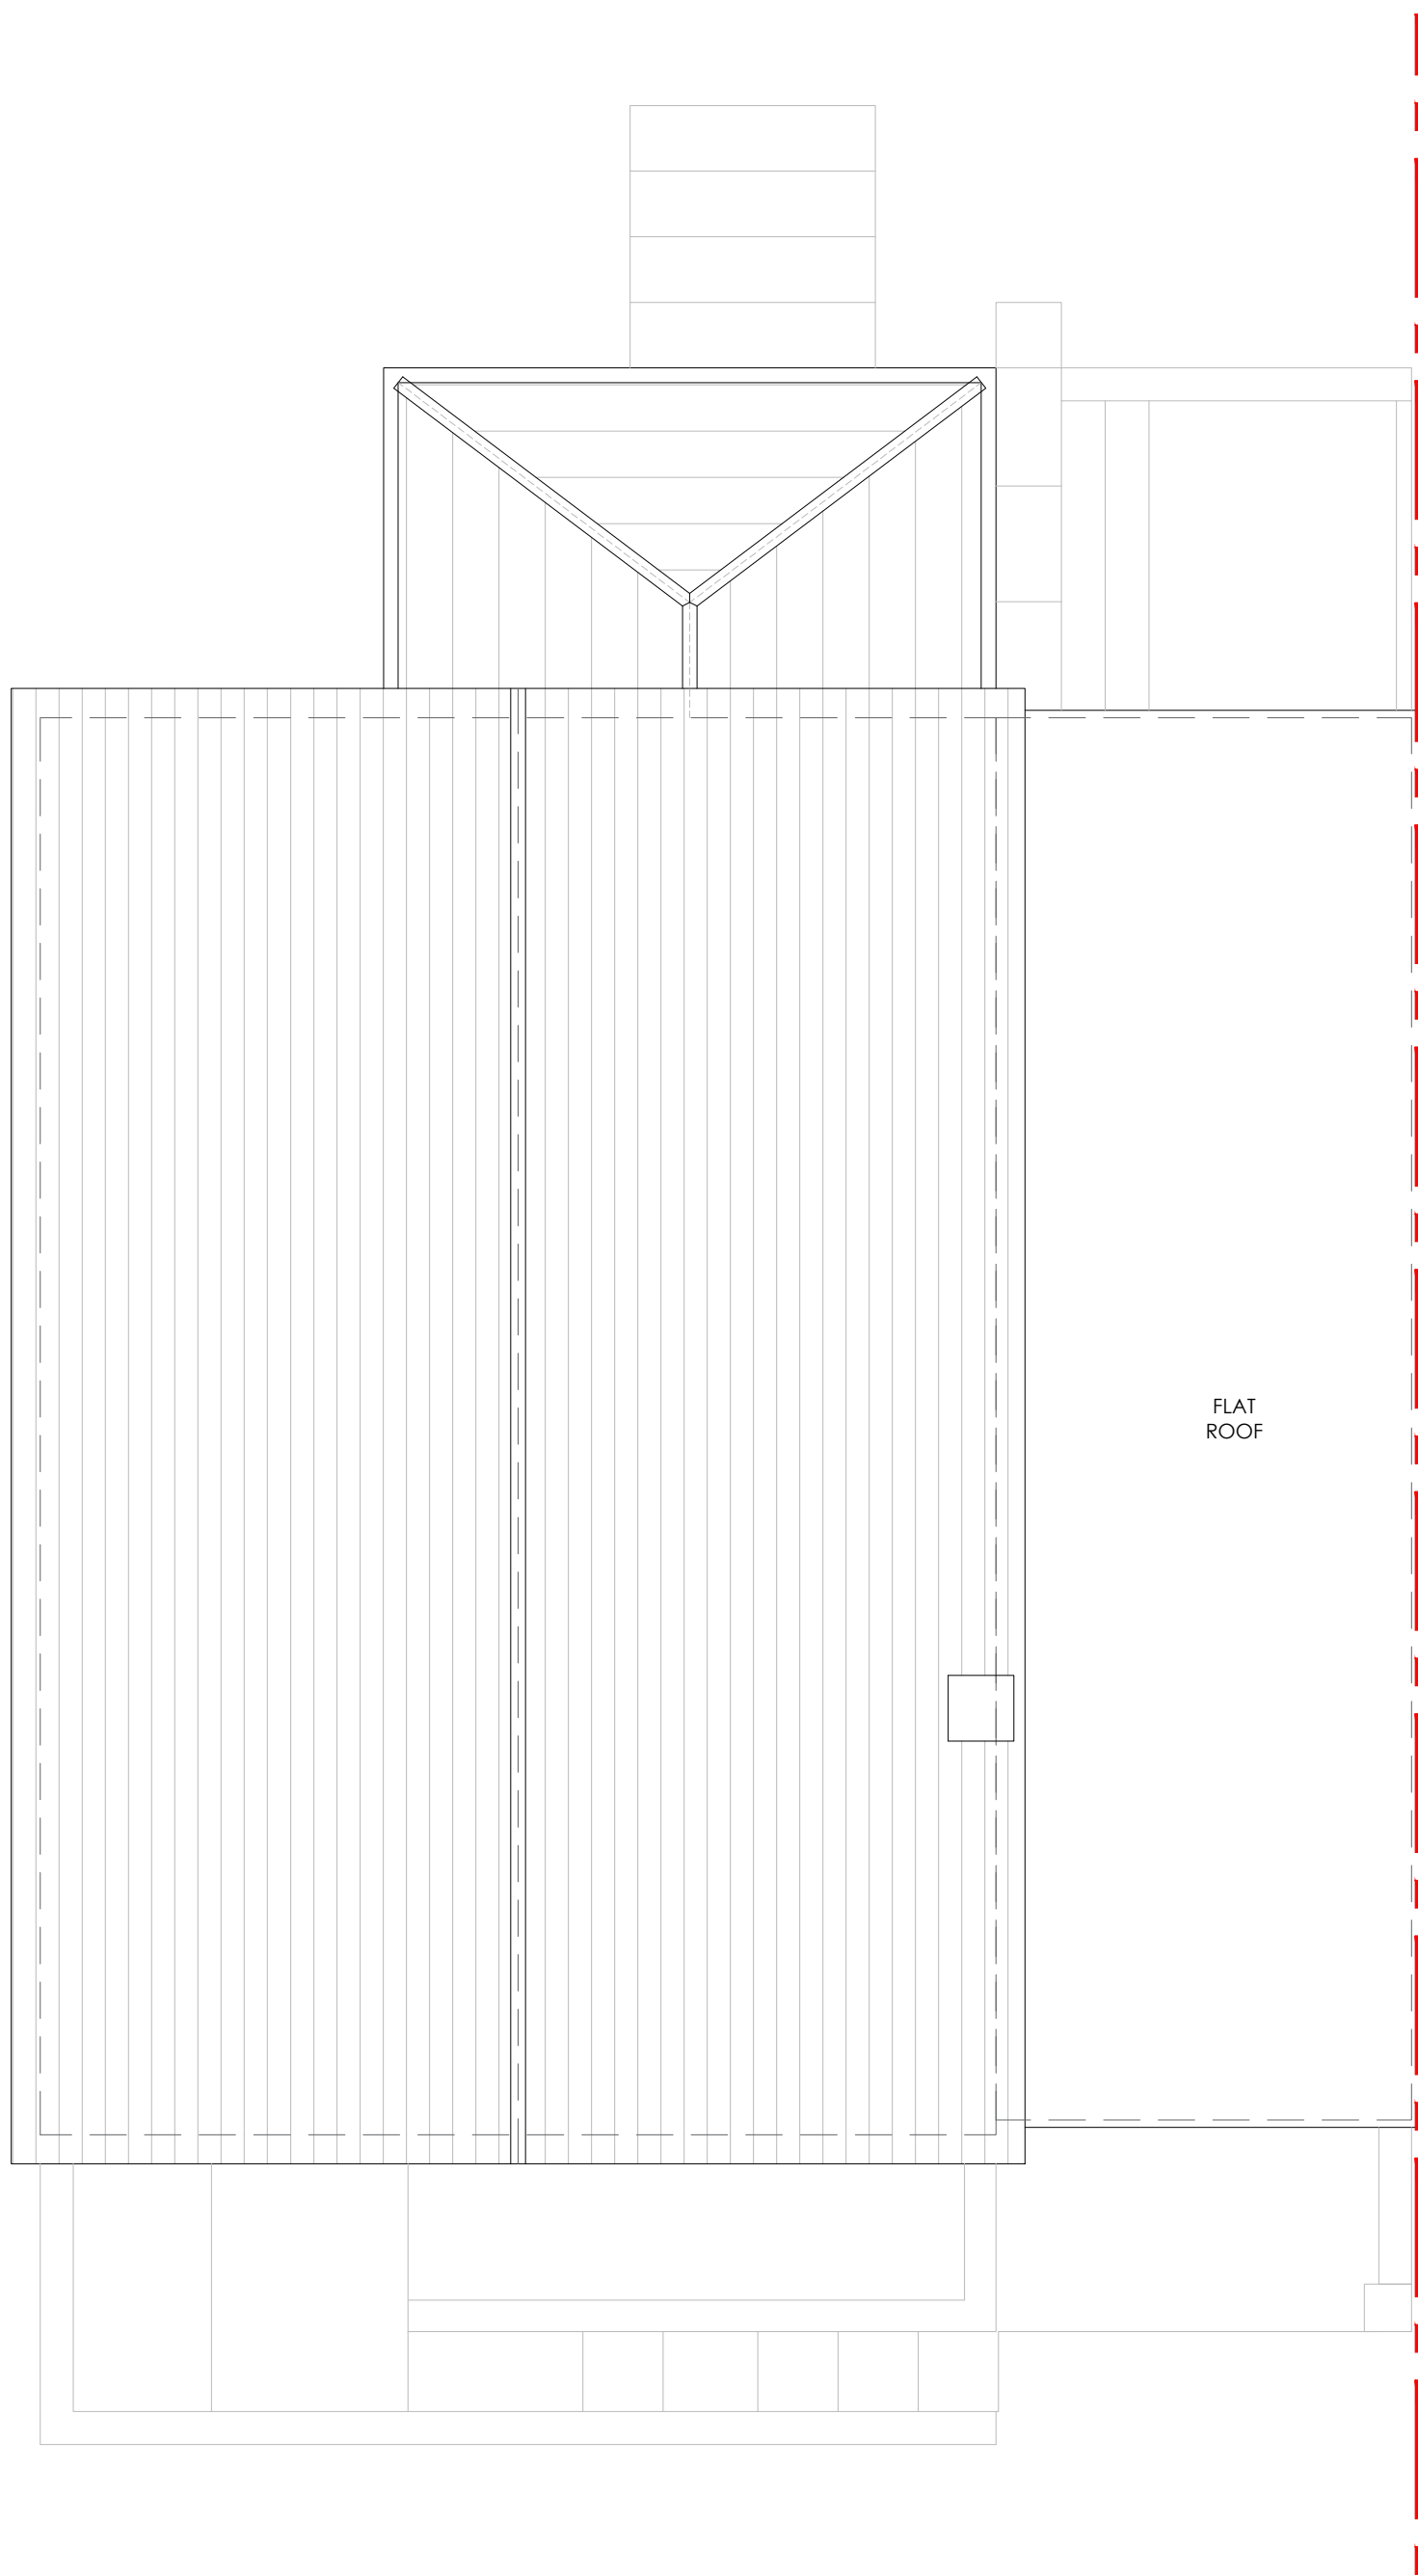

EXISTING Roof Plan  
scale 1:50 @ A1



EXISTING Block Plan  
scale 1:500 @ A1

SCALE 1:500  
0m 5 10 25 50



EXISTING Location Plan  
scale 1:1250 @ A1

SCALE 1:1250  
0m 10 20 50 100

| Rev                                               | Date    | Description |
|---------------------------------------------------|---------|-------------|
| Client                                            |         |             |
| Mrs A Singh                                       |         |             |
| Site                                              |         |             |
| 13 Greenheys Close<br>Northwood<br>HA6 2FR        |         |             |
| Drawing Title                                     |         |             |
| EXISTING FLOOR PLANS AND ELEVATIONS, BLOCK AND OS |         |             |
| Cad File                                          |         |             |
| PL01                                              | A1      | VAR         |
| Drawn by                                          |         |             |
| NP                                                | 01-2025 |             |
| Drawing No.                                       |         |             |
| X01                                               |         |             |

APOLLO  
DESIGNSTUDIO

DRAWING NOTES:  
ALL ITEMS, NOTES DIMENSION AND GENERAL DESIGN  
CONTAINED IN THIS DRAWING ARE FOR GUIDANCE PURPOSES ONLY.  
NOMINATED BUILDER AND PERSON RESPONSIBLE FOR THE  
PROJECT SHOULD MAKE A THOROUGH CHECK PRIOR TO  
COMMENCEMENT OF WORKS AGAINST THE SITE, DRAINAGE  
SERVICE DRAWINGS, CURRENT BUILDING REGULATIONS, BRITISH  
STANDARDS AND CODES OF PRACTICE. THE CONTRACTOR IS TO  
ALLOW WITHIN THEIR PRICE FOR ALL ITEMS NOT LISTED BUT THAT  
WILL BE REQUIRED TO COMPLETE THE WORK IN ACCORDANCE  
WITH ALL CURRENT LEGISLATION.

PLANNING ISSUE