




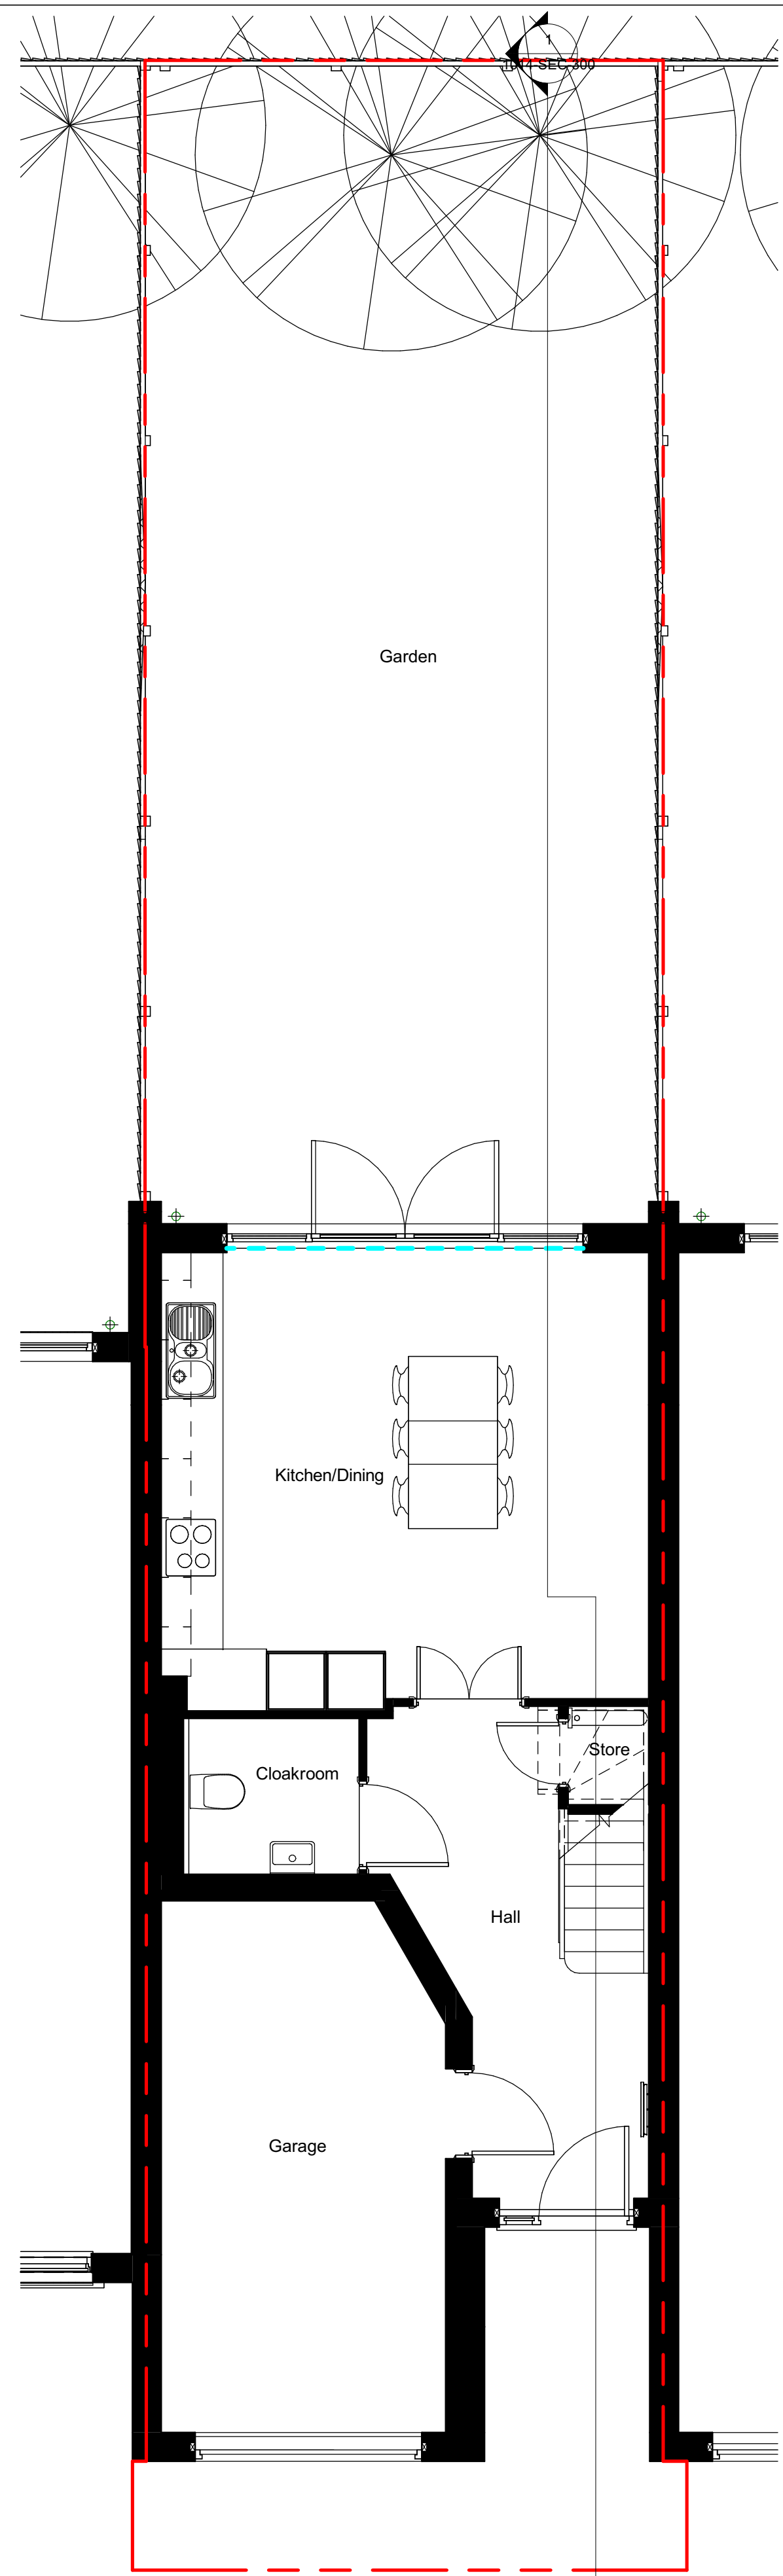


1 Ground Floor Plan

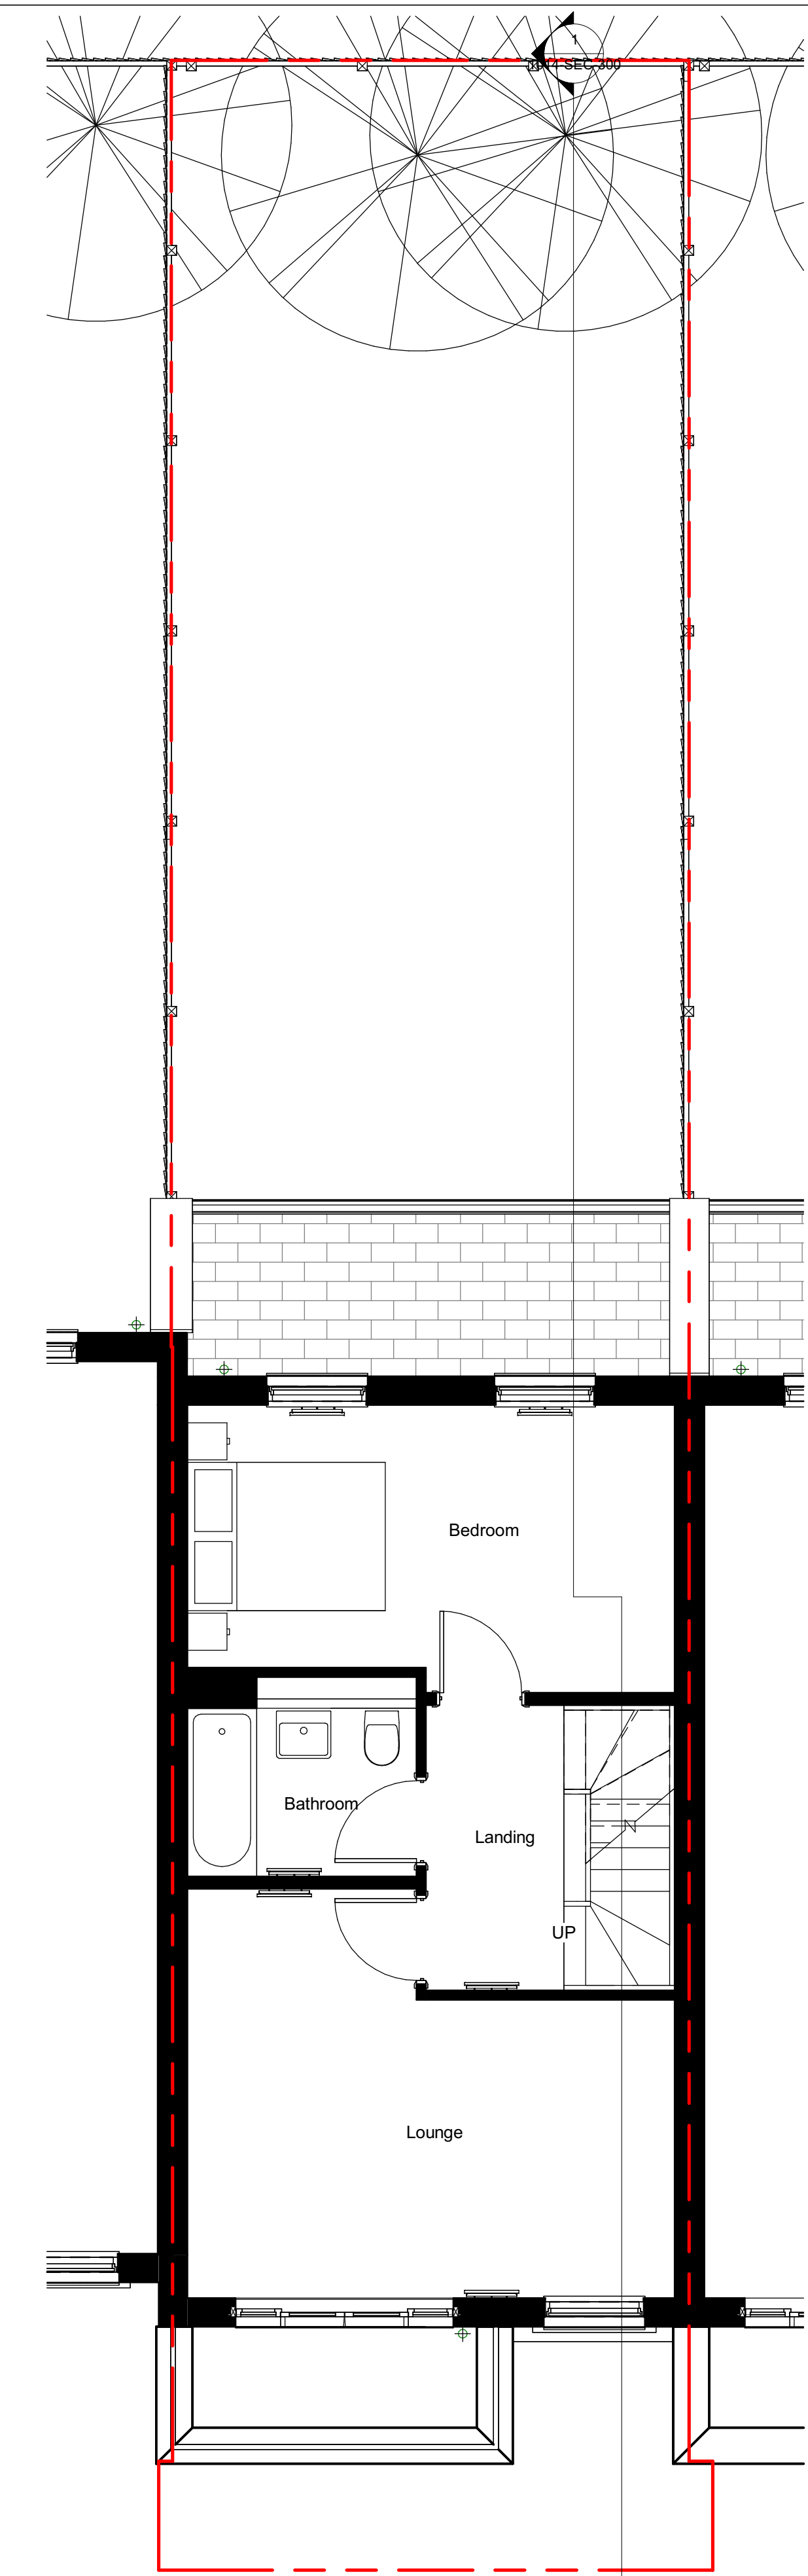


2 First Floor Plan

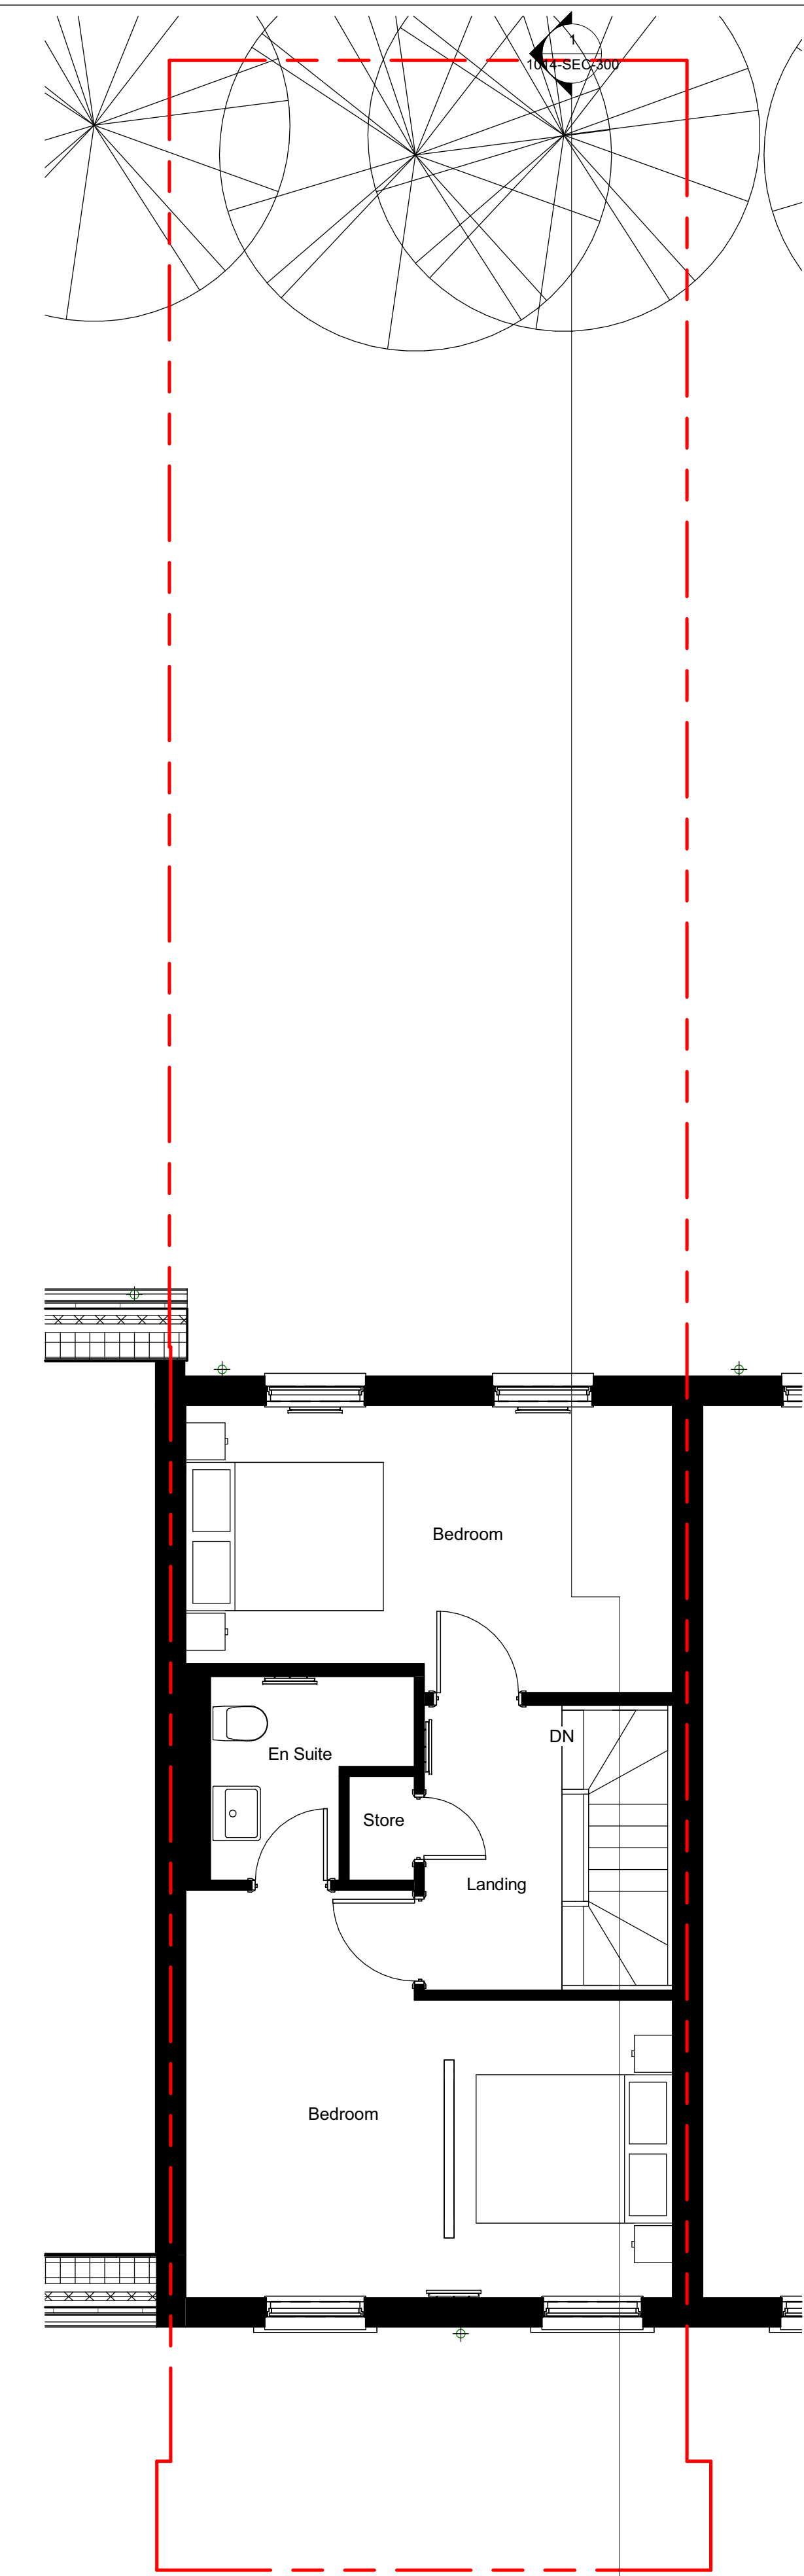

3 Second Floor Plan

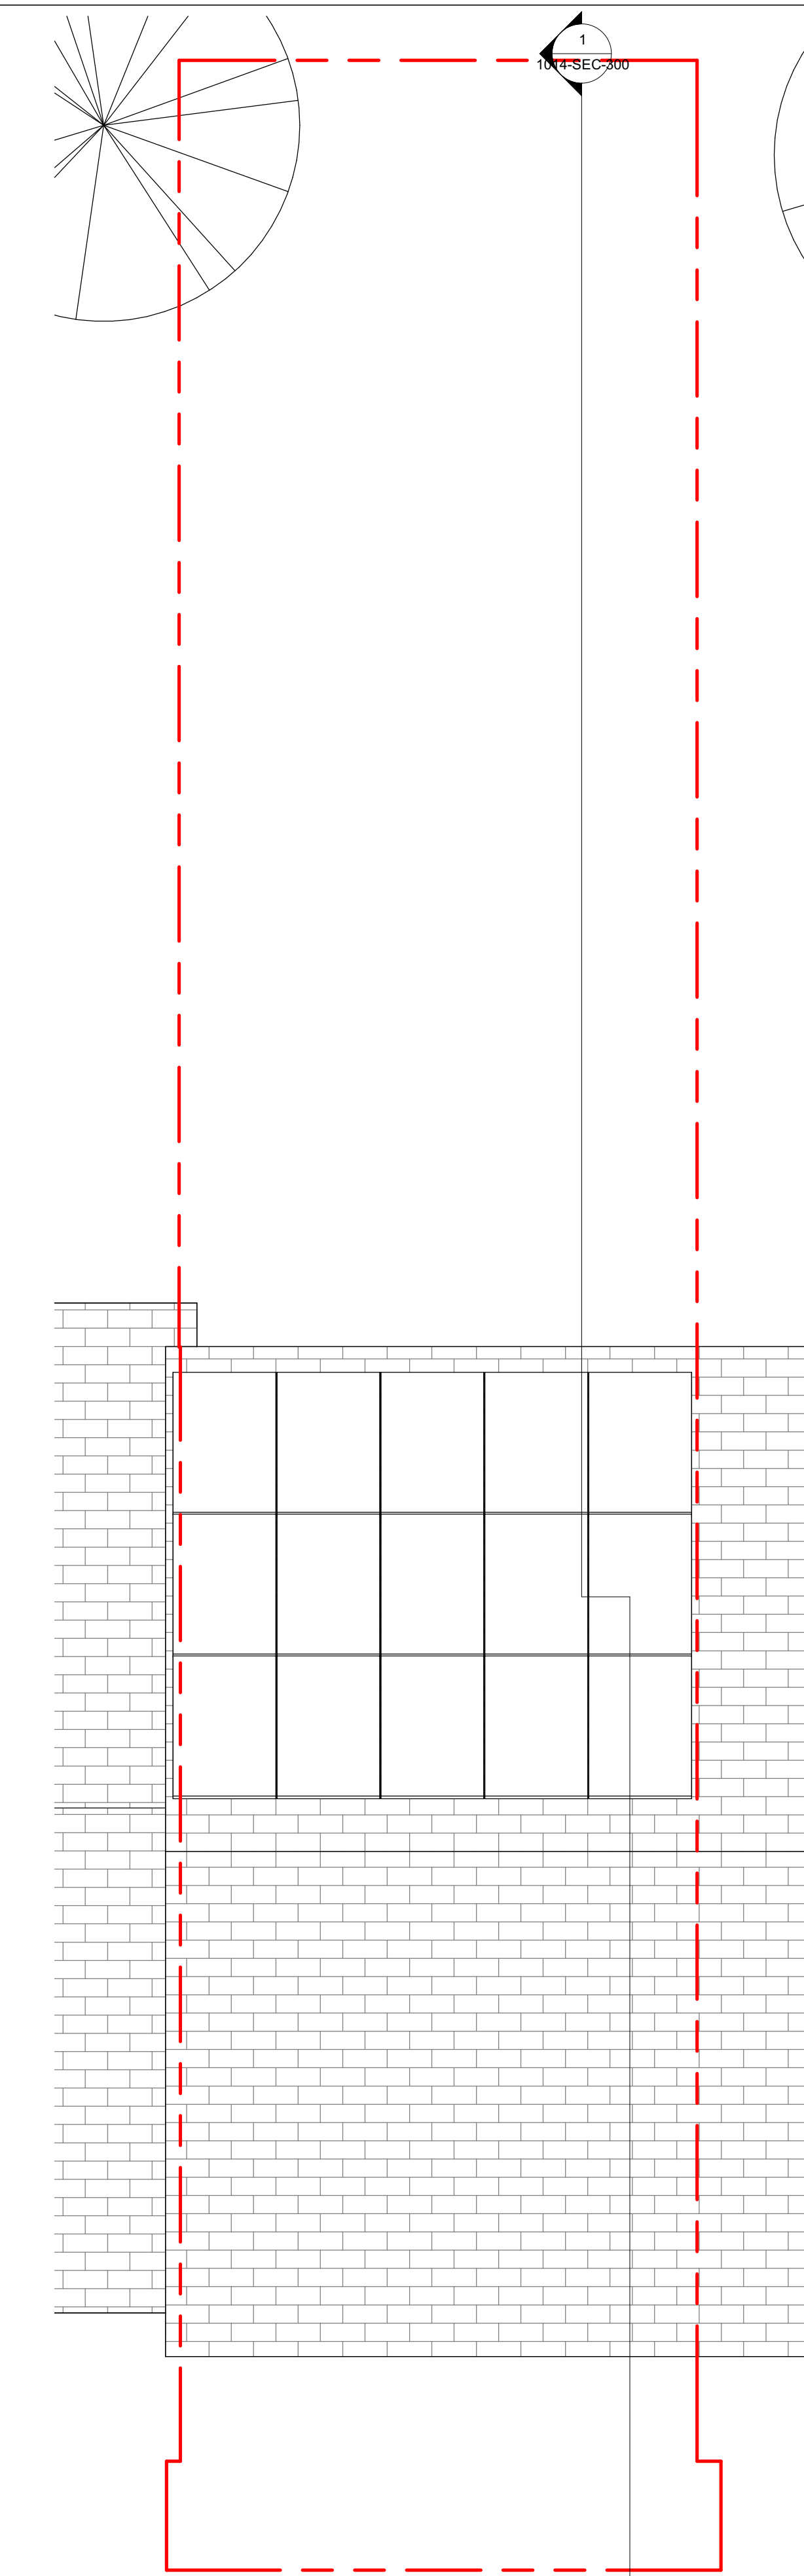

4 Roof Plan

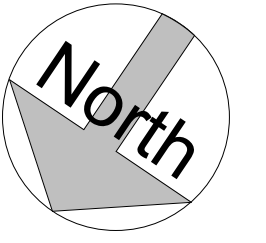[illegible]

Mr & Mrs Wip

27 Autumn Way

GA Plans - Existing

Project number	1014
----------------	------

Date	03.02.25
------	----------

Drawn by **MAW**

Checked by	ARW
------------	-----

1014-GA-100

Scale 1 : 50 @ A1

