




This is not a construction drawing and must used for planning approval only, this drawings must be read in conjunction with Building control approval drawings, structural engineer's details and all relevant statutory approval drawings. This drawing must not use as a sole basis for preparing structural calculations. All dimensions wall thicknesses and structural conditions must be verified on site prior preparing structural details. Contractor to check all dimensions and conditions on site. Any omissions and discrepancies must be notified to the supervising officer prior to producing material and commencing construction

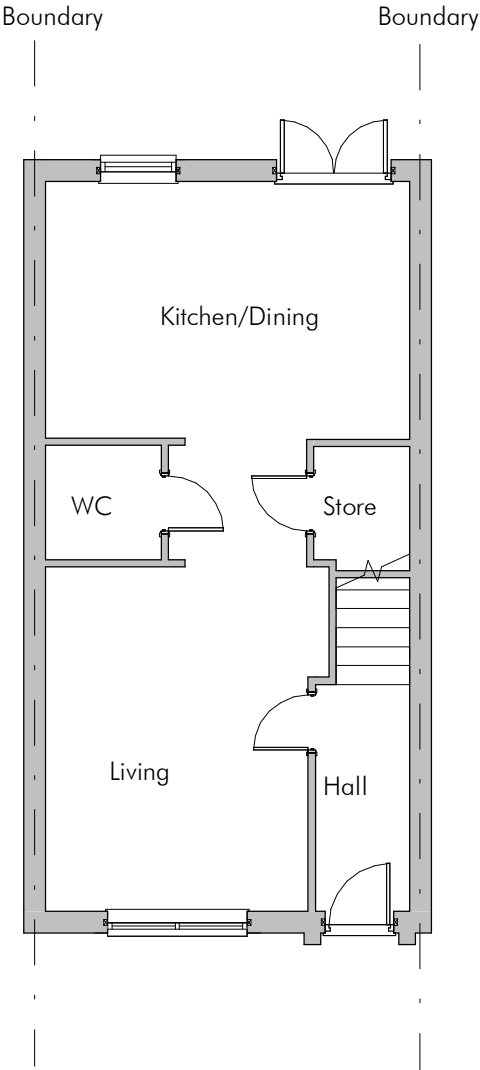

Ground Floor - Existing
1 : 100

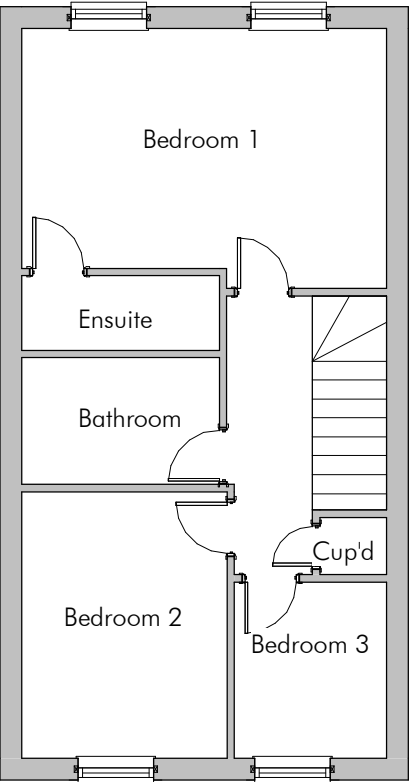

First Floor - Existing
1 : 100

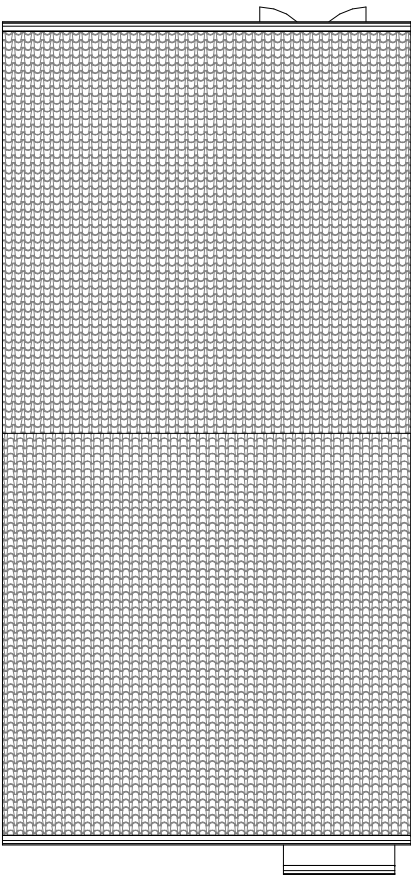

Roof Plan - Existing
1 : 100



Re-Draw.
ARCHITECTURAL DESIGN & PLANS

Project

43 Summer Drive, West Drayton, UB7 9GD

Title

Loft conversion and single storey rear extension

CLIENT

Mr Saurabh & Mrs Vindhya Srivastav

Date

04 - 02 - 2025

Drawn by

HS

Checked by

MS

DRWAING NUMBER


A215HS-V2-1

Scale (@ A3)

1 : 100

Rev

2

 


GRAPHIC SCALE: 1:100



This is not a construction drawing and must used for planning approval only, this drawings must be read in conjunction with Building control approval drawings, structural engineer's details and all relevant statutory approval drawings. This drawing must not use as a sole basis for preparing structural calculations. All dimensions wall thicknesses and structural conditions must be verified on site prior preparing structural details. Contractor to check all dimensions and conditions on site. Any omissions and discrepancies must be notified to the supervising officer prior to producing material and commencing construction




Front Elevation - Existing
1 : 100

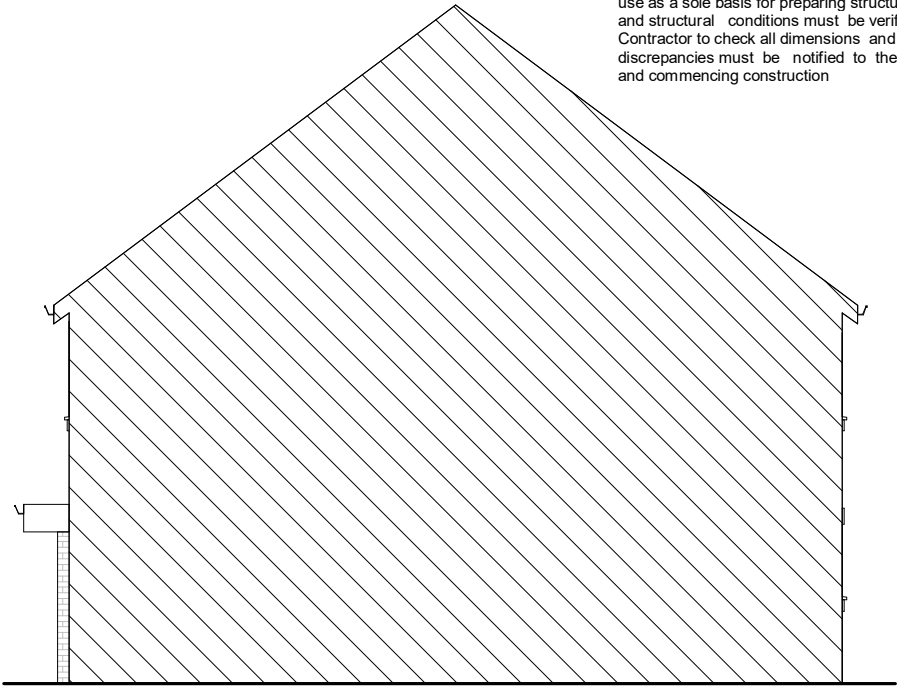

E Elevation - Existing
1 : 100



Rear Elevation - Existing
1 : 100

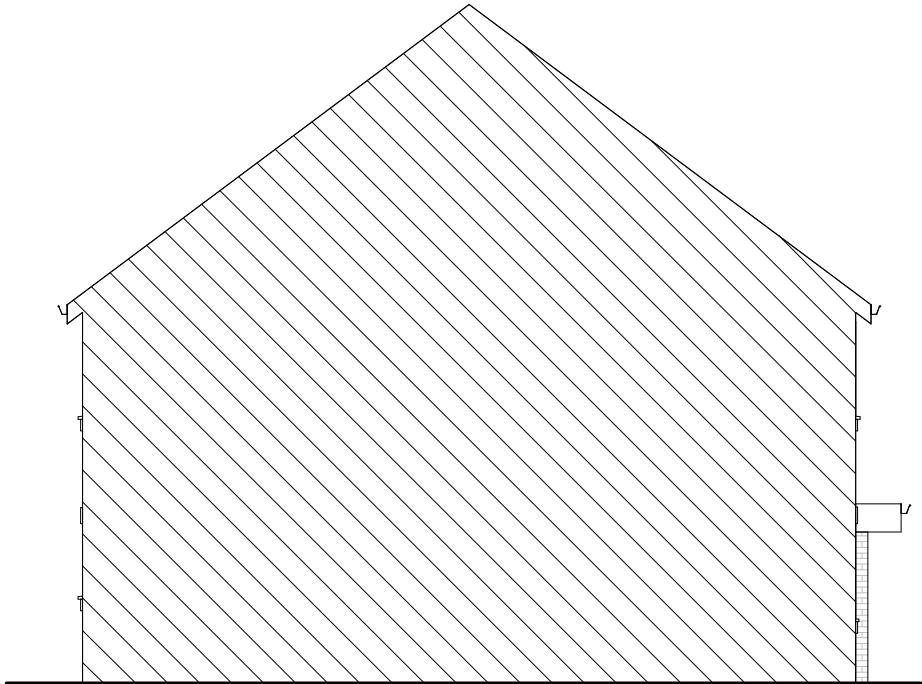

W Elevation - Existing
1 : 100



Re-Draw.
ARCHITECTURAL DESIGN & PLANS

Project

43 Summer Drive, West Drayton, UB7 9GD

Title

Loft conversion and single storey rear extension

CLIENT

Mr Saurabh & Mrs Vindhya Srivastav

Date

04 - 02 - 2025

Drawn by

HS

Checked by

MS

DRWAING NUMBER

A215HS-V2-2

Scale (@ A3)

1 : 100

Rev

2



GRAPHIC SCALE: 1:100

