


This is not a construction drawing and must used for planning approval only, this drawings must be read in conjunction with Building control approval drawings, structural engineer's details and all relevant statutory approval drawings. This drawing must not use as a sole basis for preparing structural calculations. All dimensions wall thicknesses and structural conditions must be verified on site prior preparing structural details. Contractor to check all dimensions and conditions on site. Any omissions and discrepancies must be notified to the supervising officer prior to producing material and commencing construction

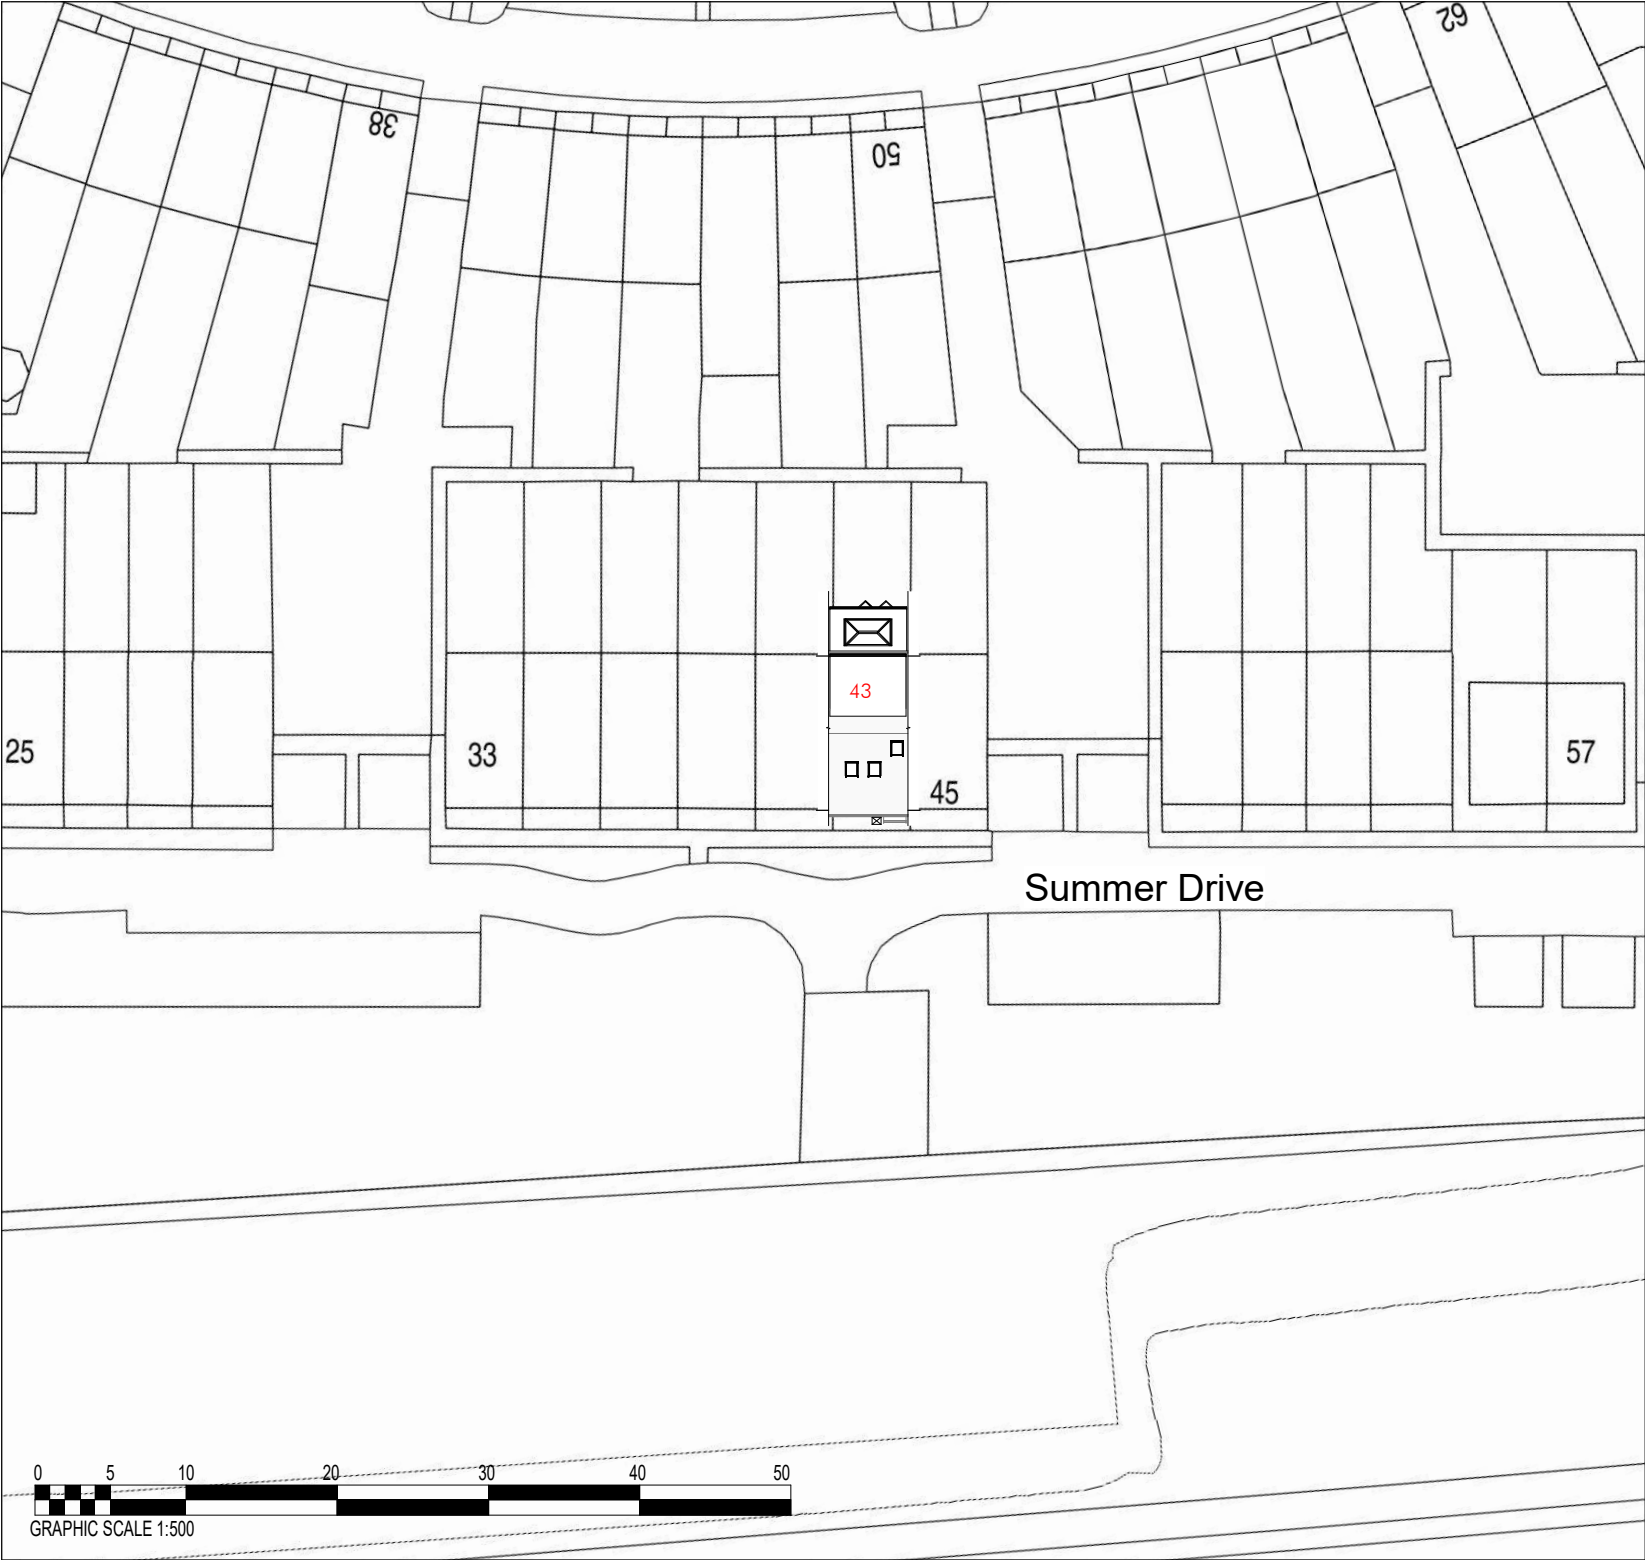

Site Plan
1 : 500



Location Plan
1 : 1250



Re-Draw.
ARCHITECTURAL DESIGN & PLANS

Project
43 Summer Drive, West Drayton, UB7 9GD

Title
Loft conversion and single storey rear extension

CLIENT
Mr Saurabh & Mrs Vindhya Srivastav

Date
04- 02 - 2025
Drawn by
HS
Checked by
MS

DRWAING NUMBER
A215HS-V3-5

Scale as indicated on plans

Scale (@ A3)
As indicated
Rev
3

