


INFORMATION CONTAINED IN THIS DWG IS CONFIDENTIAL AND
MAY NOT BE USED FOR ANY PURPOSE OTHER THAN THAT FOR
WHICH THE DWG WAS PREPARED. LA VAASTU MAY MAKE
COPYRIGHT OF DWG AND ACCEPTS NO LIABILITY TO ANY THIRD
PARTY RELYING ON INFORMATION CONTAINED IN THE DWG.
CONTRACTORS MUST VERIFY ALL DIMENSIONS ON SITE BEFORE
COMMENCING ANY WORK OR SHOP DRAWINGS
FOR PRACTICAL DIMENSIONS ARE TO BE USED IN PREFERENCE TO SCALED
DIMENSIONS.
IF THIS DRAWING EXCEEDS THE QUANTITIES TAKEN IN ANY WAY THE
ARCHITECTURAL DESIGNER IS TO BE INFORMED BEFORE THE WORK IS
INITIATED.

NOTES -

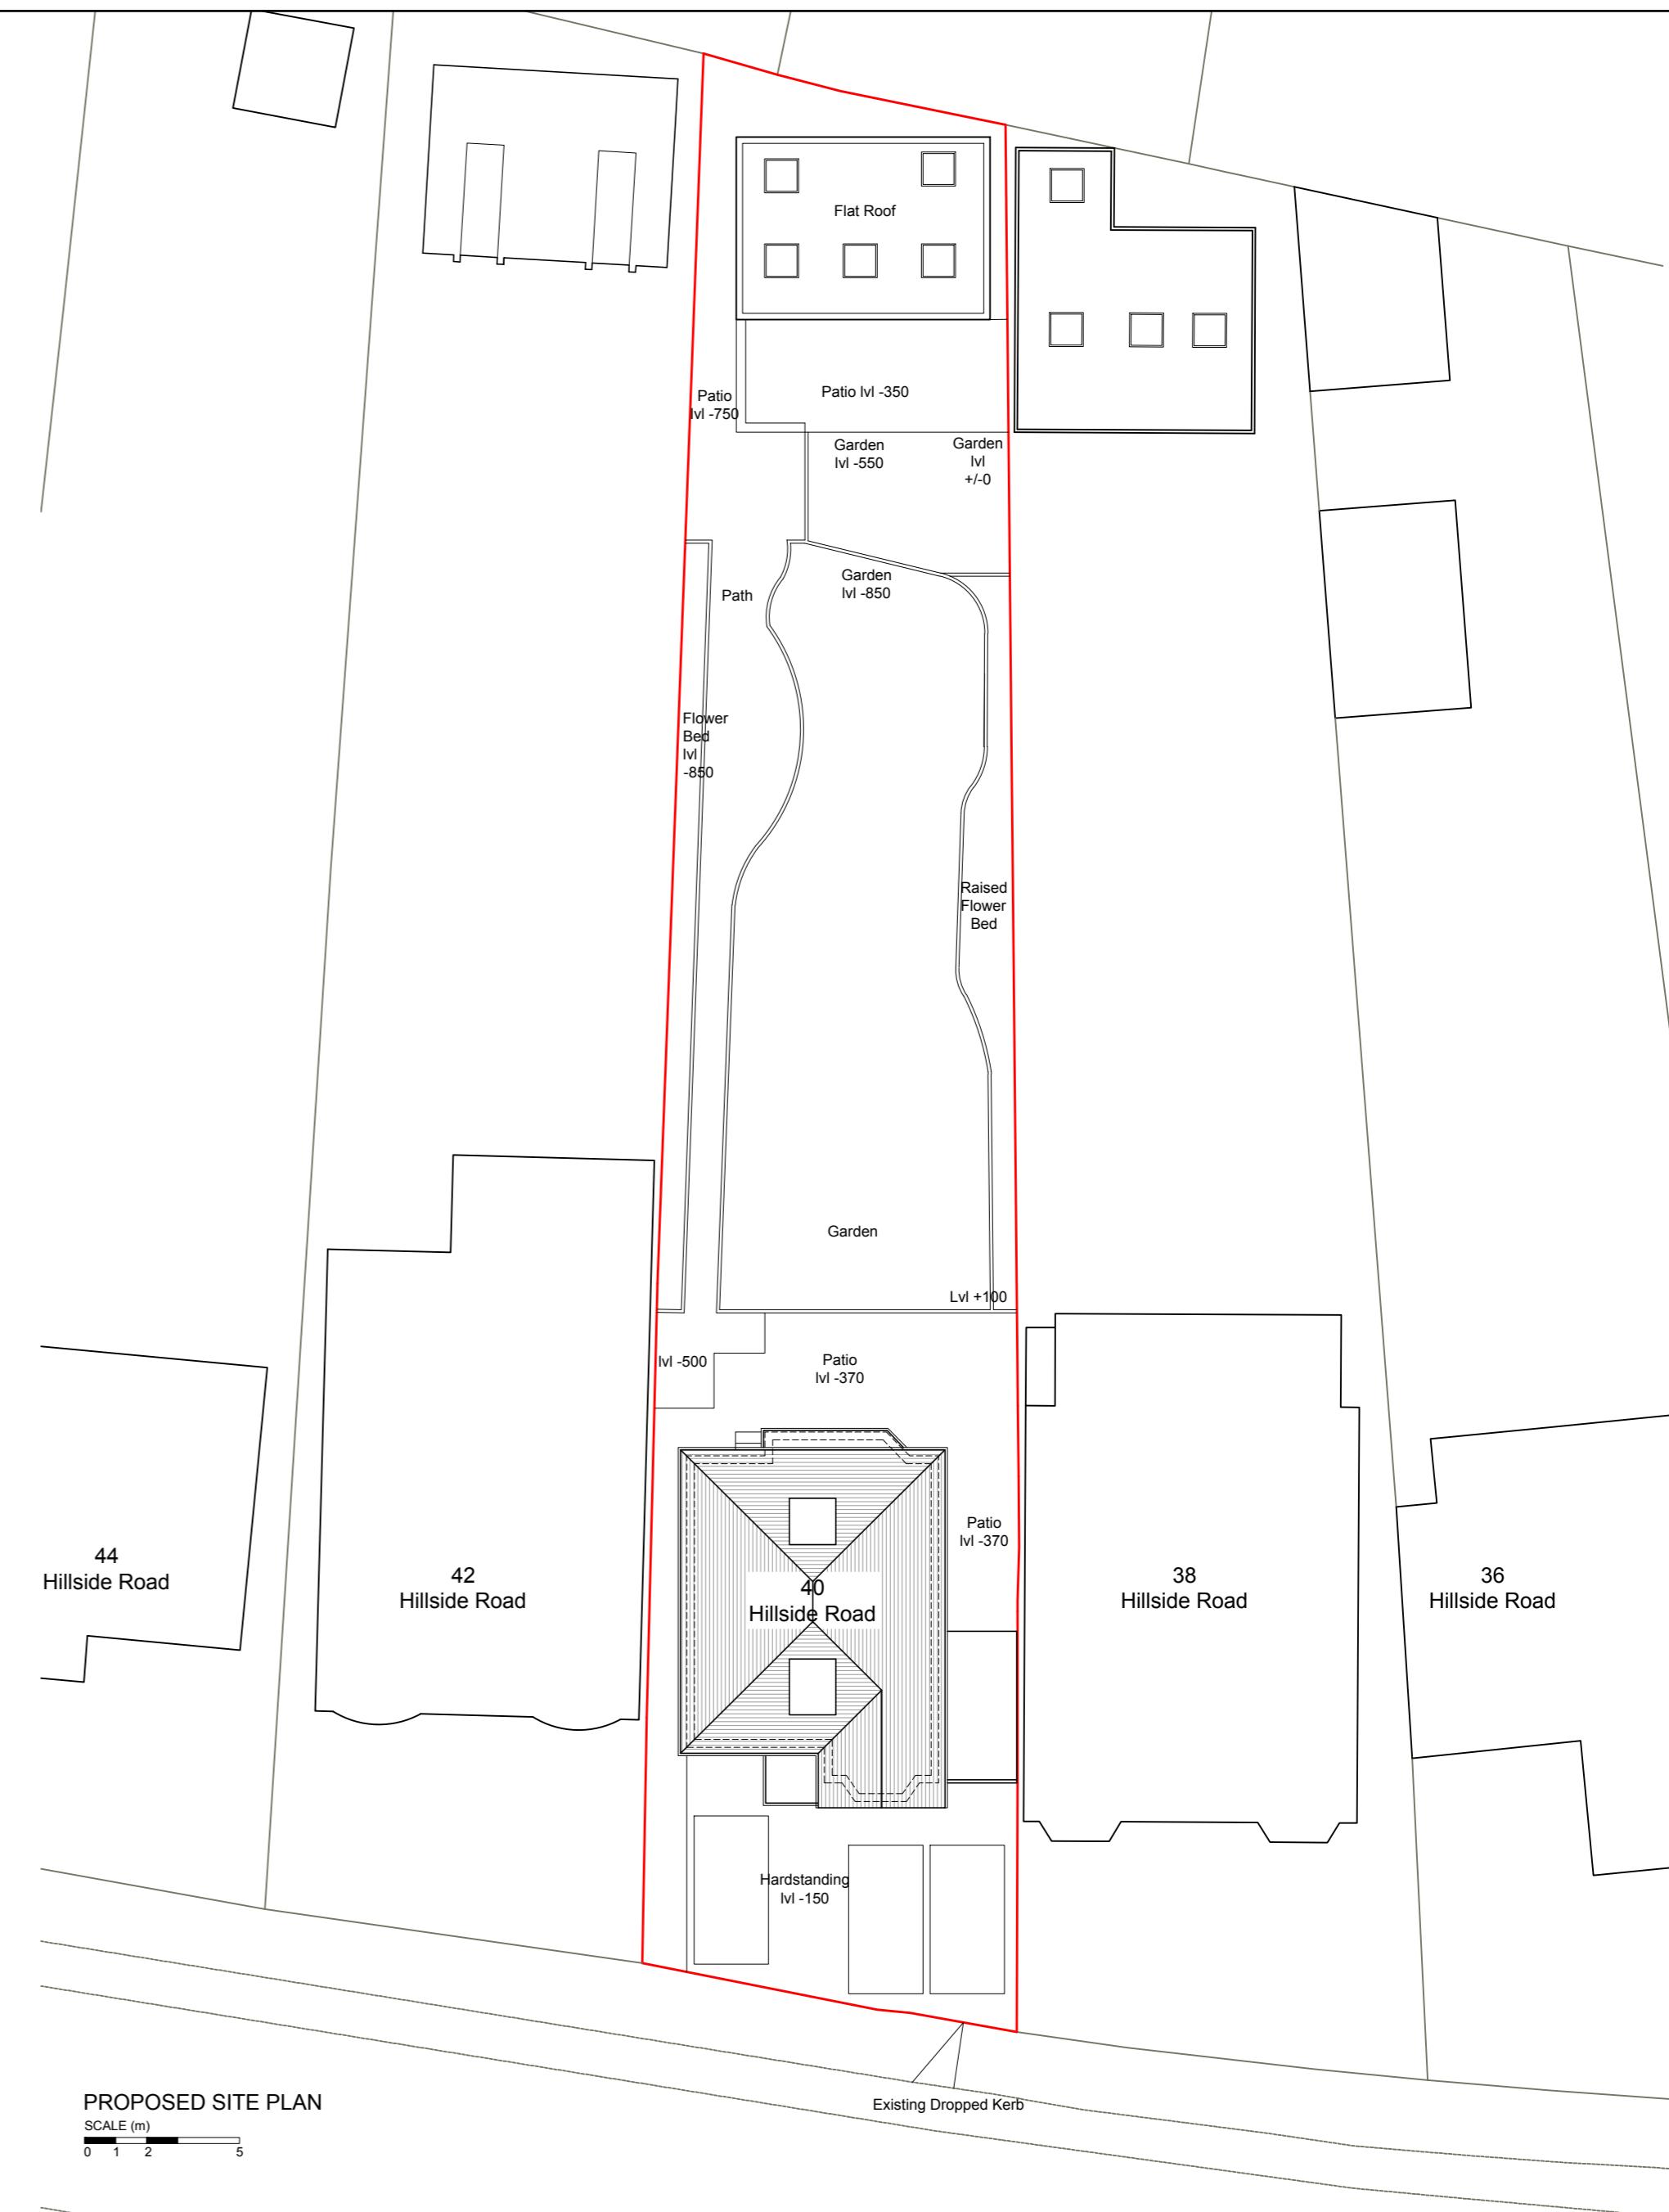

Job: 40 HILLSIDE ROAD
NORTHWOOD HA6 1QA

Dwg: EXISTING & PROPOSED SITE PLANS

Scale: 1:200 on A2

Dwg No: LaVaastu/2024/513/02/Rev A

Date: 02/05/25

Drawn: S

La Vaastu Ltd.
26 Otter Way
West Drayton, UB7 8FA
www.lavaastu.co.uk, 07574165277