


Application for a Lawful Development Certificate  
for a Proposed use or development  
Town and Country Planning Act 1990 (as amended)  
and The Town and Country Planning  
(Development Management Procedure)  
(England) Order 2015 (as amended).

5467

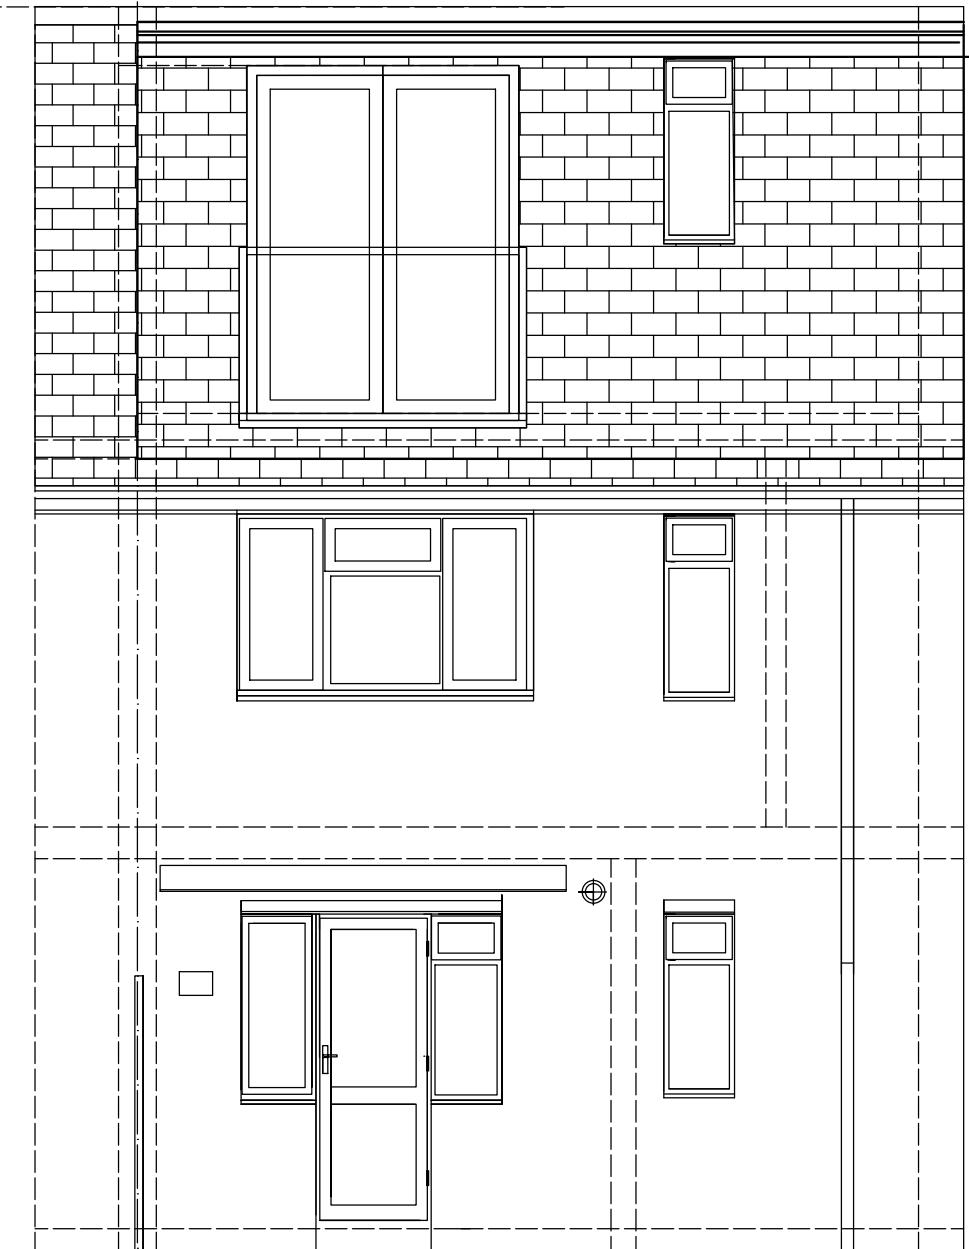

9 Pinn Close



Garden

0 1 2 3 4 5  
Scale

Plans, drawings and material submitted to the council  
are protected by the Copyright Acts (Section 47, 1988 Act).  
You may only use material which is downloaded  
or printed for consultation purposes.  
Further copies must not be made without written  
prior permission of the copyright owner.

3DArch Studio  
2, Panmuir Road  
London SW20 0PZ  
Pawel J. Stasch Architect RIBA

Drawing title:  
House extension  
Front and rear elevations  
New proposal

Job title:  
9 Pinn Close  
Hillingdon  
UB8 3TB

Job no:  
CI/SfB  
Scale: 1:50  
Date: A3 21.01.25

Drawing no:  
7  
Revision suffix:  
Drawn by: P.J.S.  
Checked by: