




EXISTING FRONT ELEVATION
SCALE 1:100



EXISTING SIDE ELEVATION
SCALE 1:100



EXISTING REAR ELEVATION
SCALE 1:100

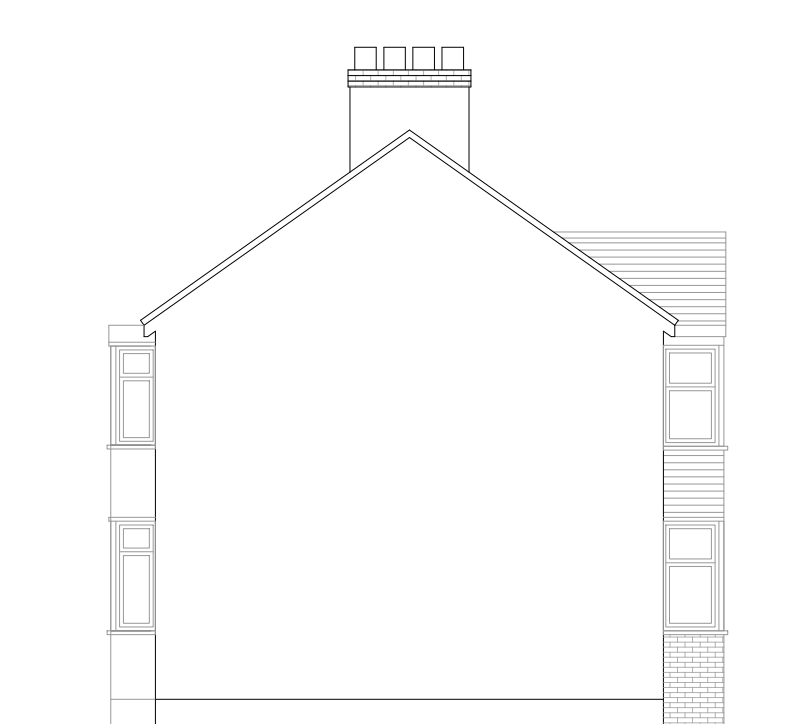

EXISTING SIDE ELEVATION
SCALE 1:100



DO NOT SCALE OFF THIS DRAWING
ALL DIMENSIONS TO BE CHECKED ON SITE
ANY DISCREPANCIES TO BE REPORTED TO
THE MANU DESIGN LIMITED ASAP

ALL STRUCTURAL DETAILS TO ENGINEER'S
DETAILS

Rev.	Date	Comment

Site Address: 25 Stormount Drive
Hayes
UB3 1RG

Project Title: Extensions and alterations

Drawing Title: Existing Elevations

Date: 19.02.24
Scale: 1:100 @ A3

Drawn: SH
Rev:
Drawing No: 25SD/102



manu design limited
24 chapman crescent
harlow, HA3 0TE
mobile : +44(0)7964350336
email: info@manudesign.co.uk