




PROPOSED GROUND FLOOR PLAN
SCALE 1:100

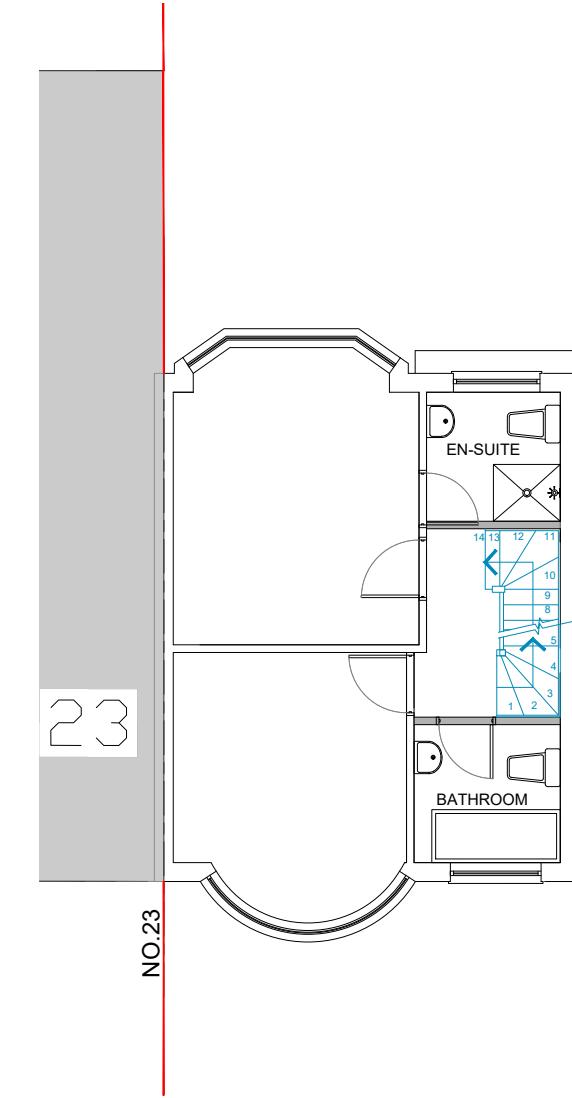

PROPOSED FIRST FLOOR PLAN
SCALE 1:100

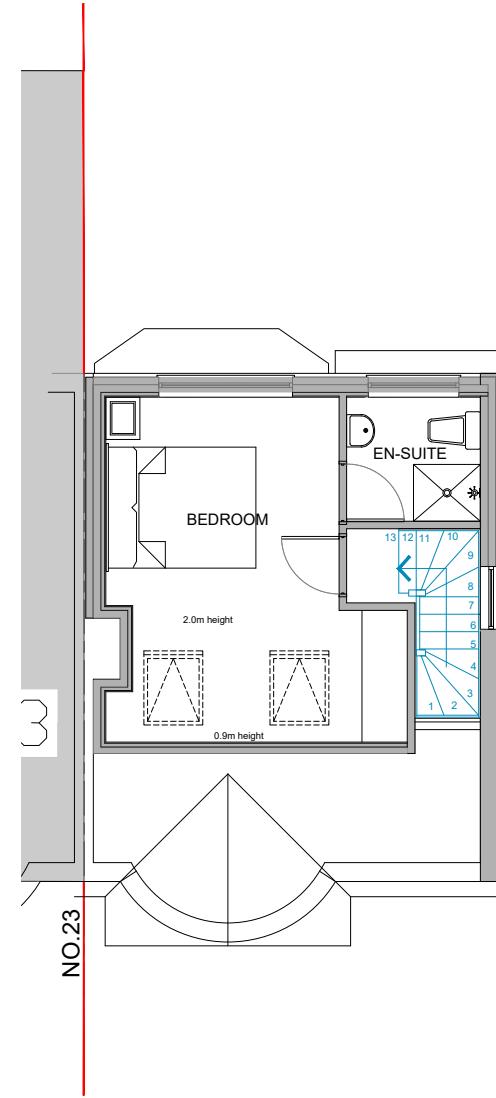

PROPOSED LOFT FLOOR PLAN
SCALE 1:100

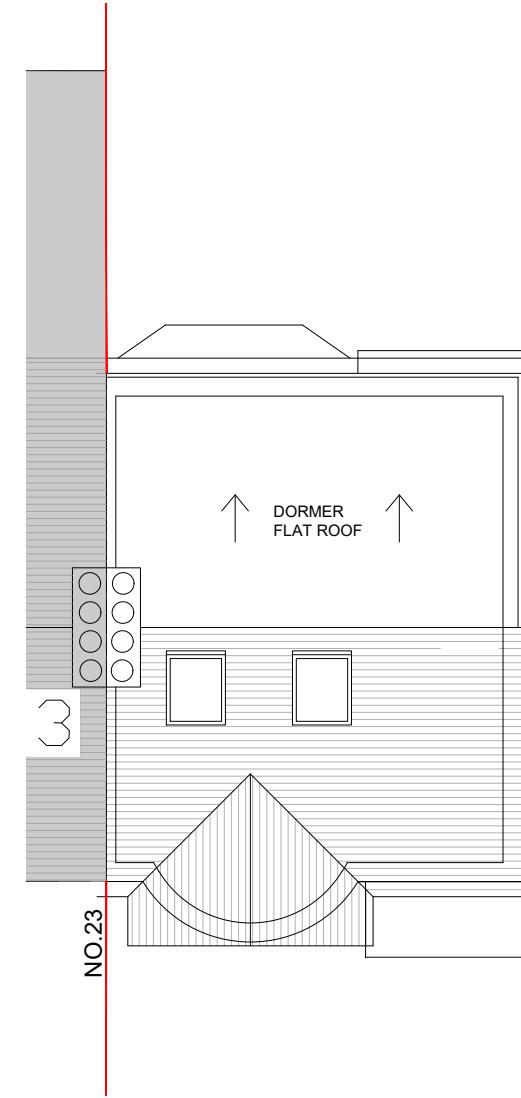

PROPOSED ROOF PLAN
SCALE 1:100

DO NOT SCALE OFF THIS DRAWING
ALL DIMENSIONS TO BE CHECKED ON SITE
ANY DISCREPANCIES TO BE REPORTED TO
THE MANU DESIGN LIMITED ASAP

ALL STRUCTURAL DETAILS TO ENGINEER'S
DETAILS

Rev.	Date	Comment

Site Address: 25 Stormount Drive
Hayes
UB3 1RG

Project Title: Extensions and alterations

Drawing Title: Proposed floor plans

Date: 19.02.24

Scale: 1:100 @ A3

Drawn: Rev:

Drawing No: 25SD/LDC02



manu design limited
24 chapman crescent
narrow, HA3 0TE
mobile :+44(0)7964350336
email:info@manudesign.co.uk