



PROPOSED FRONT ELEVATION
SCALE 1:100



PROPOSED SIDE ELEVATION
SCALE 1:100

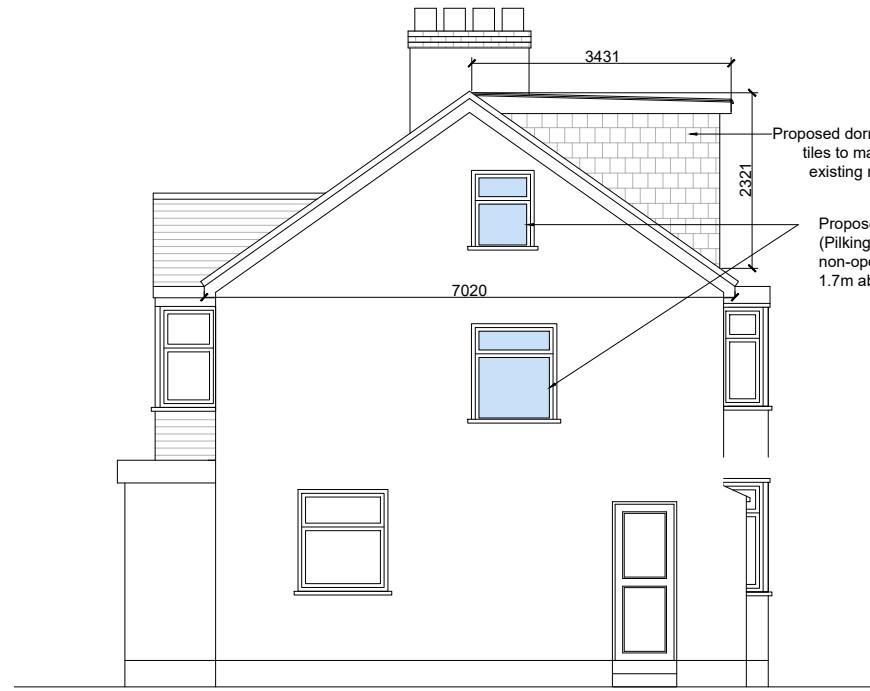

PROPOSED REAR ELEVATION
SCALE 1:100

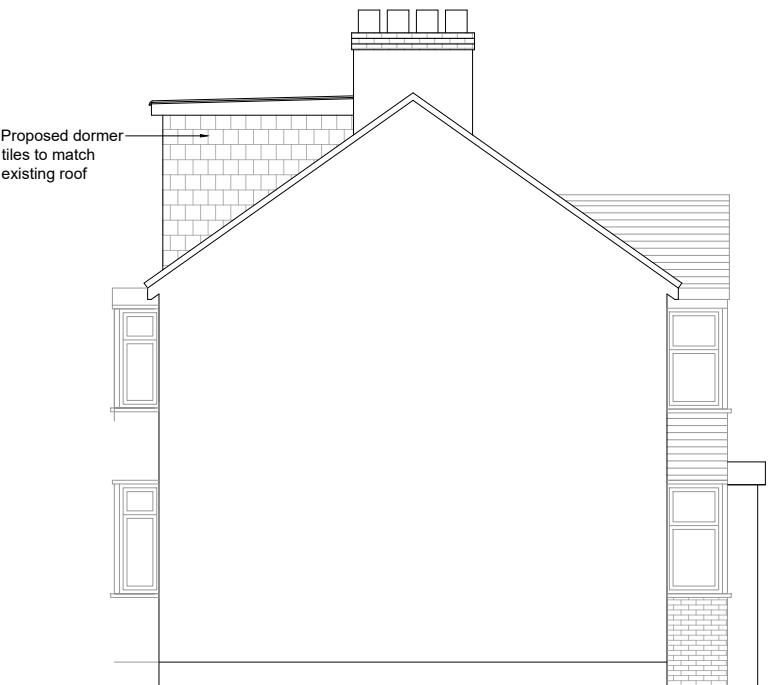

PROPOSED SIDE ELEVATION
SCALE 1:100

DO NOT SCALE OFF THIS DRAWING
ALL DIMENSIONS TO BE CHECKED ON SITE
ANY DISCREPANCIES TO BE REPORTED TO
THE MANU DESIGN LIMITED ASAP

ALL STRUCTURAL DETAILS TO ENGINEER'S
DETAILS

Rev.	Date	Comment	Site Address:	25 Stormount Drive Hayes UB3 1RG	Date:	19.02.24
			Project Title:	Extensions and alterations	Scale:	1:100 @ A3
			Drawn:	SH	Rev:	
			Drawing No:	25SD/HH02		
			Drawing Title: Proposed Elevations		 manu design limited 24 chapman crescent narrow, HA3 0TE mobile :+44(0)7964350336 email:info@manudesign.co.uk	