


SCALE 1:100

PROPOSED SIDE ELEVATION
SCALE 1:100



PROPOSED REAR ELEVATION
SCALE 1:100

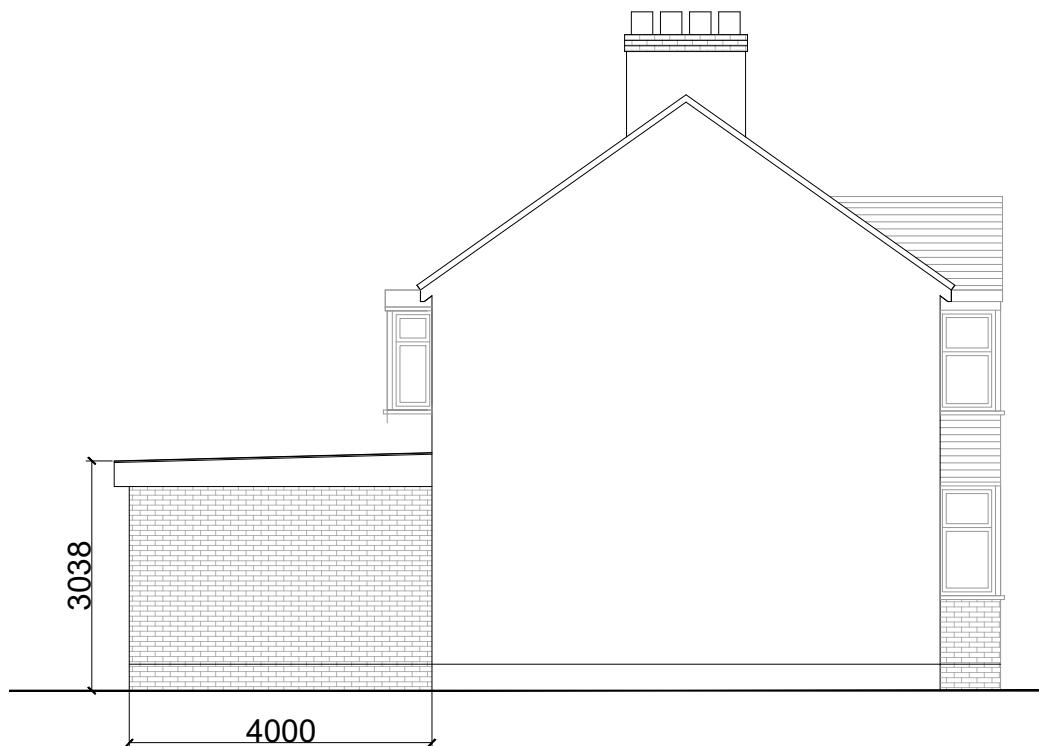

PROPOSED SIDE ELEVATION
SCALE 1:100

DO NOT SCALE OFF THIS DRAWING
ALL DIMENSIONS TO BE CHECKED ON SITE
ANY DISCREPANCIES TO BE REPORTED TO
THE MANU DESIGN LIMITED ASAP

ALL STRUCTURAL DETAILS TO ENGINEER'S DETAILS

Rev.	Date	Comment	Site Address:	25 Stormount Drive Hayes UB3 1RG	Date:	19.02.24
					Scale:	1:100 @ A3
			Project Title:	Extensions and alterations	Drawn:	SH
					Rev:	
					Drawing No:	25SD/HH02
			<p>manu design limited 24 chapman crescent harrow, HA3 0TE mobile :+44(0)7964350336 email:info@manudesign.co.uk</p>			



manu design limited
24 chapman crescent
harrow, HA3 0TE
mobile :+44(0)7964350336
email:info@manudesign.co.uk