
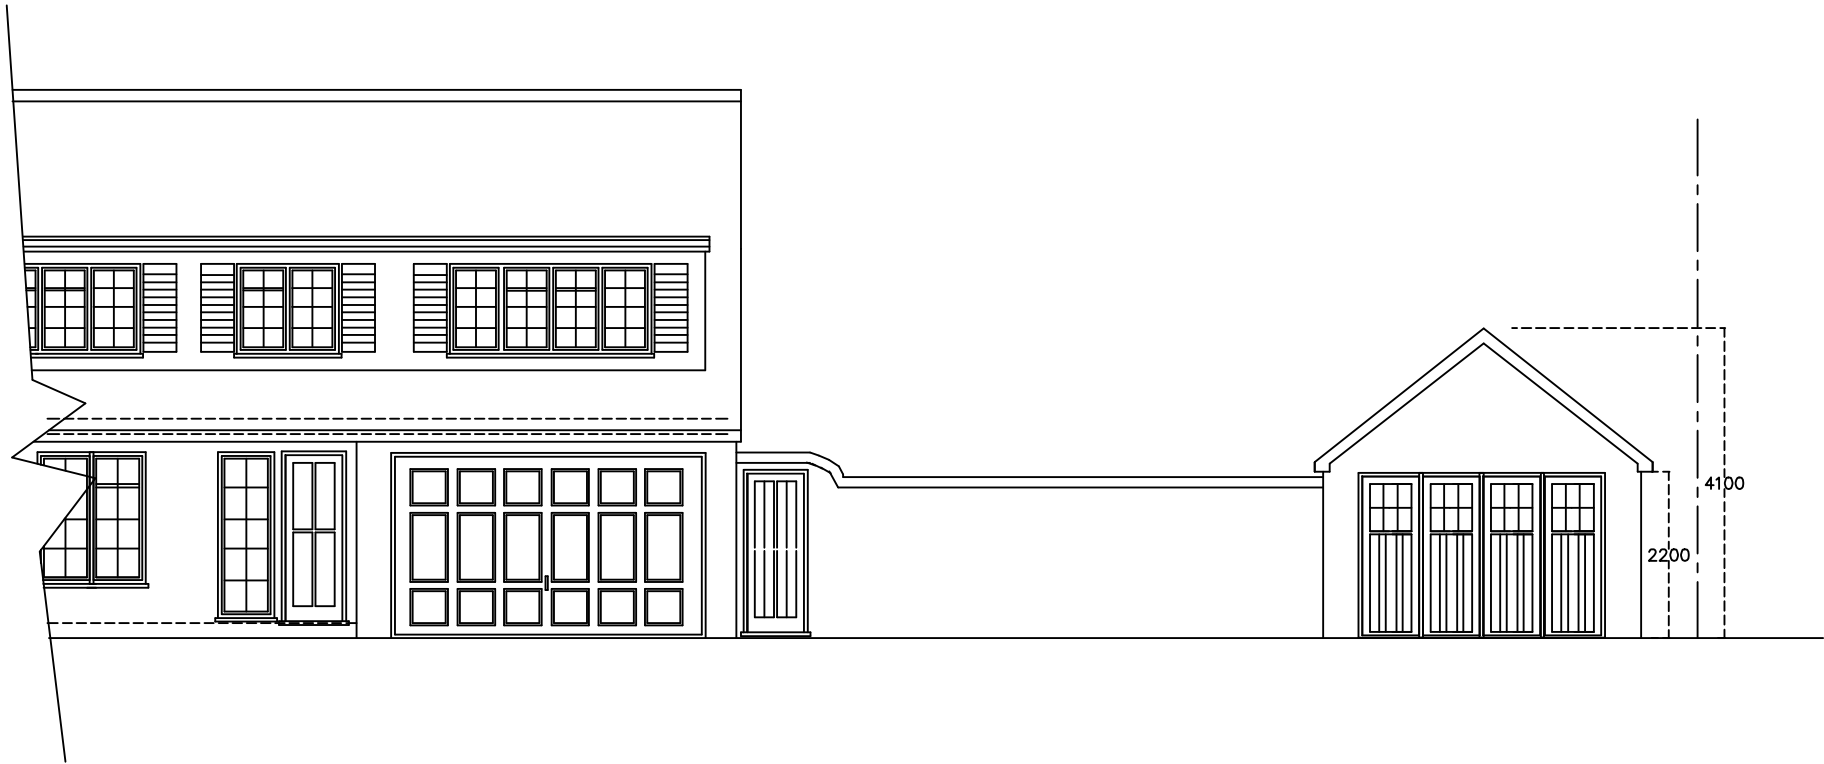


 

Existing Front Elevation

A3 PAPER

Existing
Elevations

JAC Associates
Property Consultants
Mob: 07779 653101
jac.consultants@ntlworld.com

Project
25 Kings College Road
Ruislip
MIDDXX


Client
Mr
Tel:

Drawing Title
Proposed OUTBUILDING


Drawing Number
kingscollegerd-25 / 5
existing elevations

ScaleDate
1 : 10028-04-26


All dimensions and information contained in these plans should be checked on site and with the Local Authority prior to commencing any building works. The works may also be covered by the Town and Country Planning Acts, Building Acts and The Party Wall Act. No works should be commenced prior to obtaining all necessary consents.

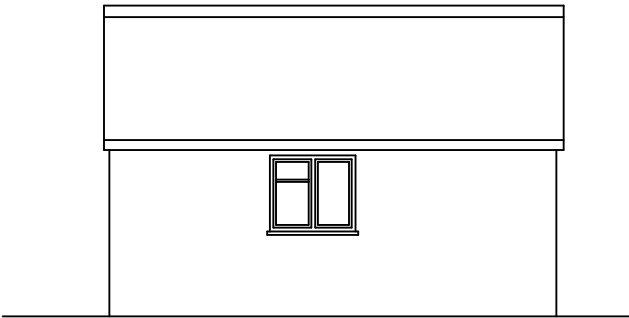

Existing Side Elevation

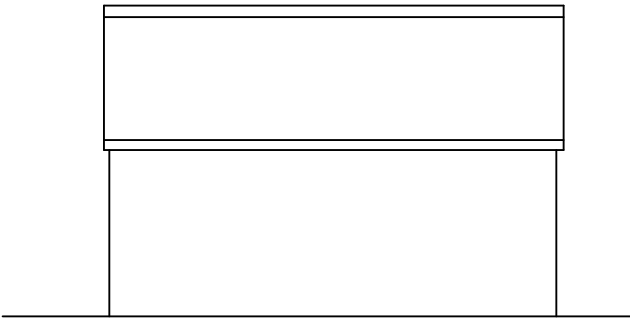

Existing Side Elevation

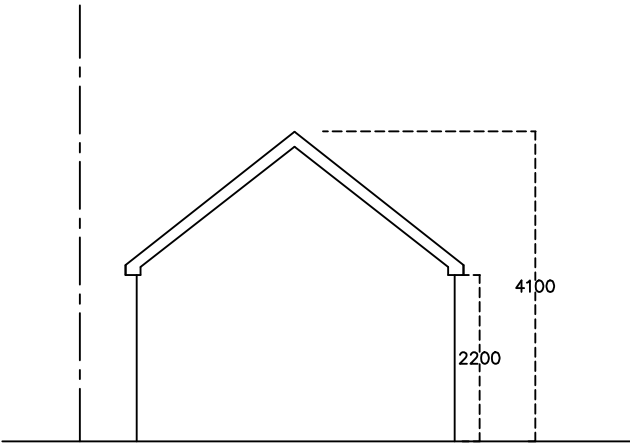

Existing Rear Elevation