




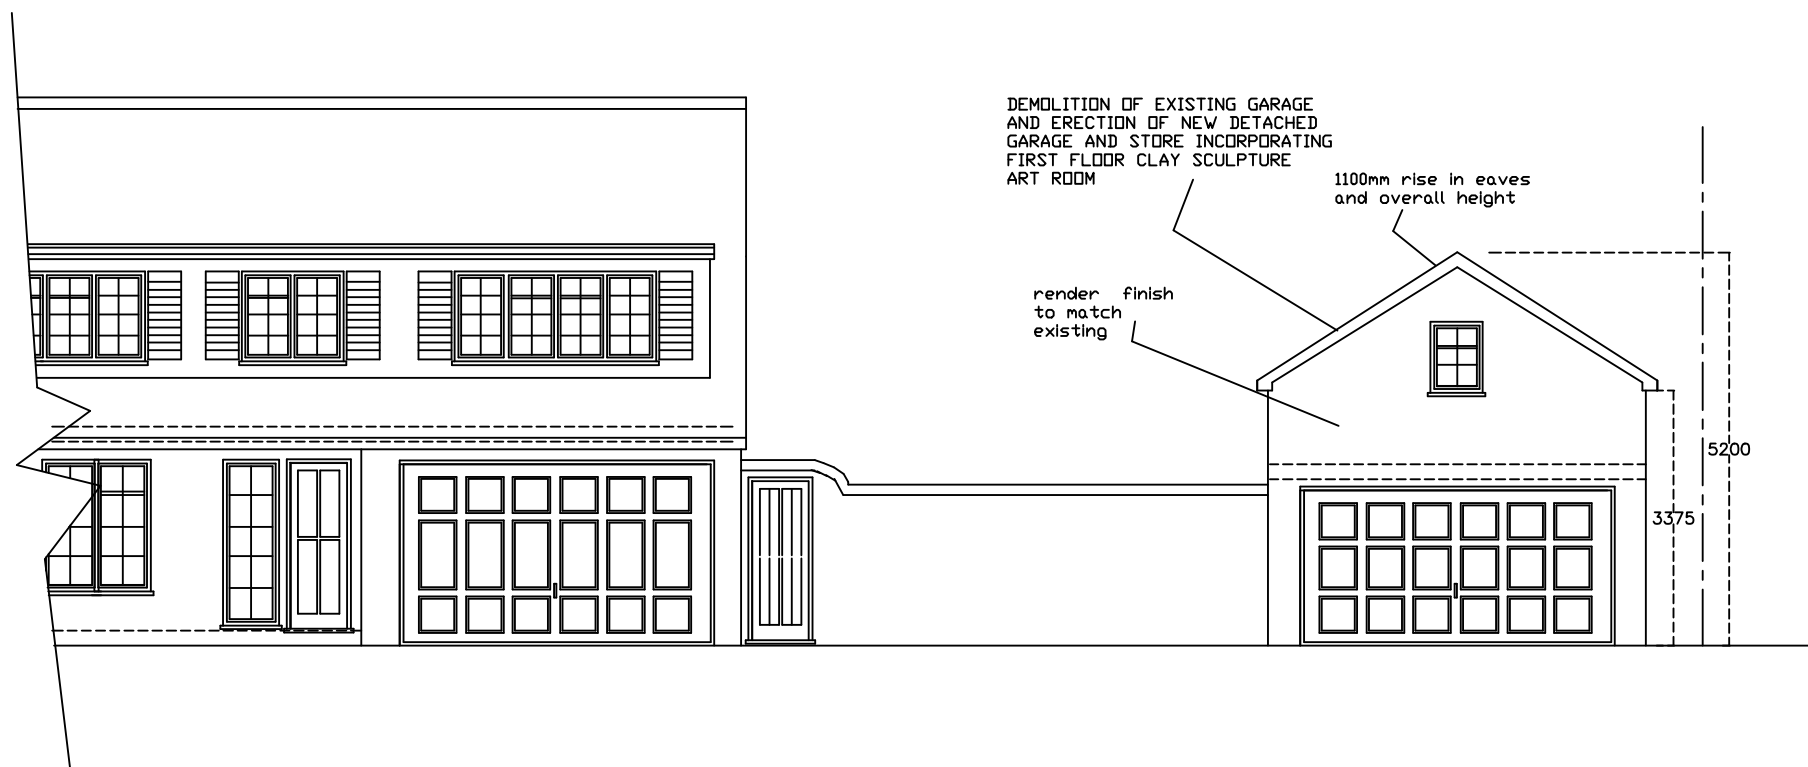


Proposed Front Elevation

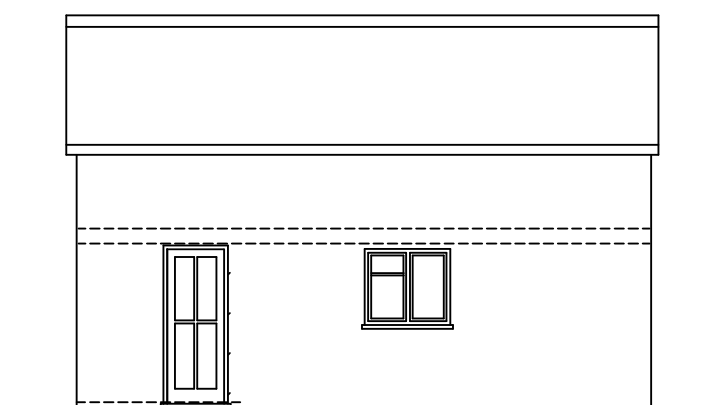

Proposed Side Elevation

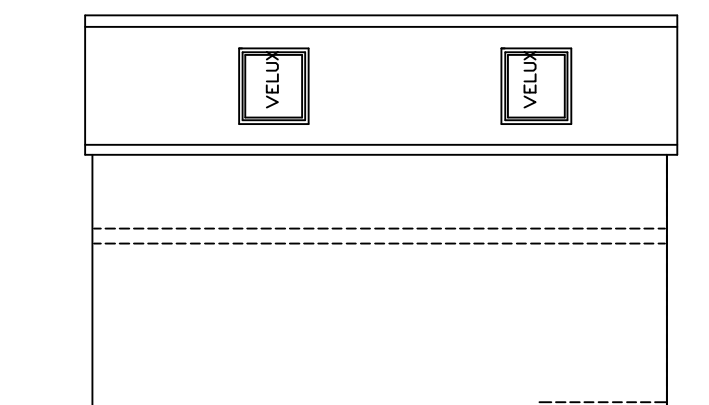

Proposed Side Elevation

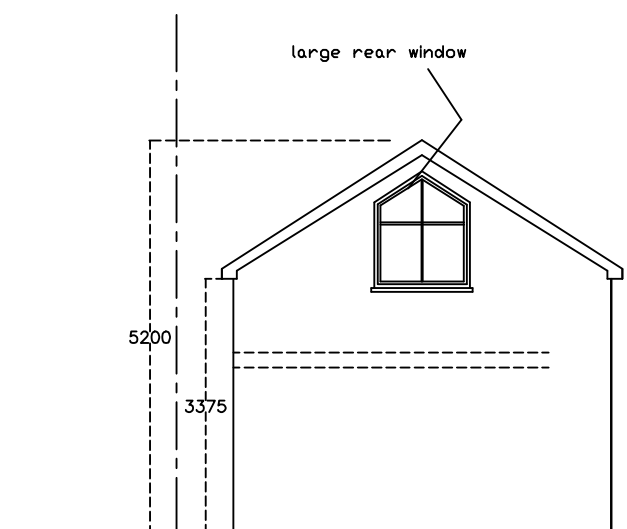

Proposed Rear Elevation

A3 PAPER

Proposed
Elevations

JAC Associates
Property Consultants

Mob: 07779 653101
jac.consultants@ntlworld.com

Project
25 Kings College Road
Ruislip
MIDDXX

Client
Mr
Tel:

Drawing Title
Proposed OUTBUILDING

Drawing Number
kingscollegerd-25 / 6 REV B
proposed elevations

Scale	Date
1 : 100	28-04-26

All dimensions and information contained in these plans should be checked on site and with the Local Authority prior to commencing any building works. The works may also be covered by the Town and Country Planning Acts, Building Acts and The Party Wall Act. No works should be commenced prior to obtaining all necessary consents.