


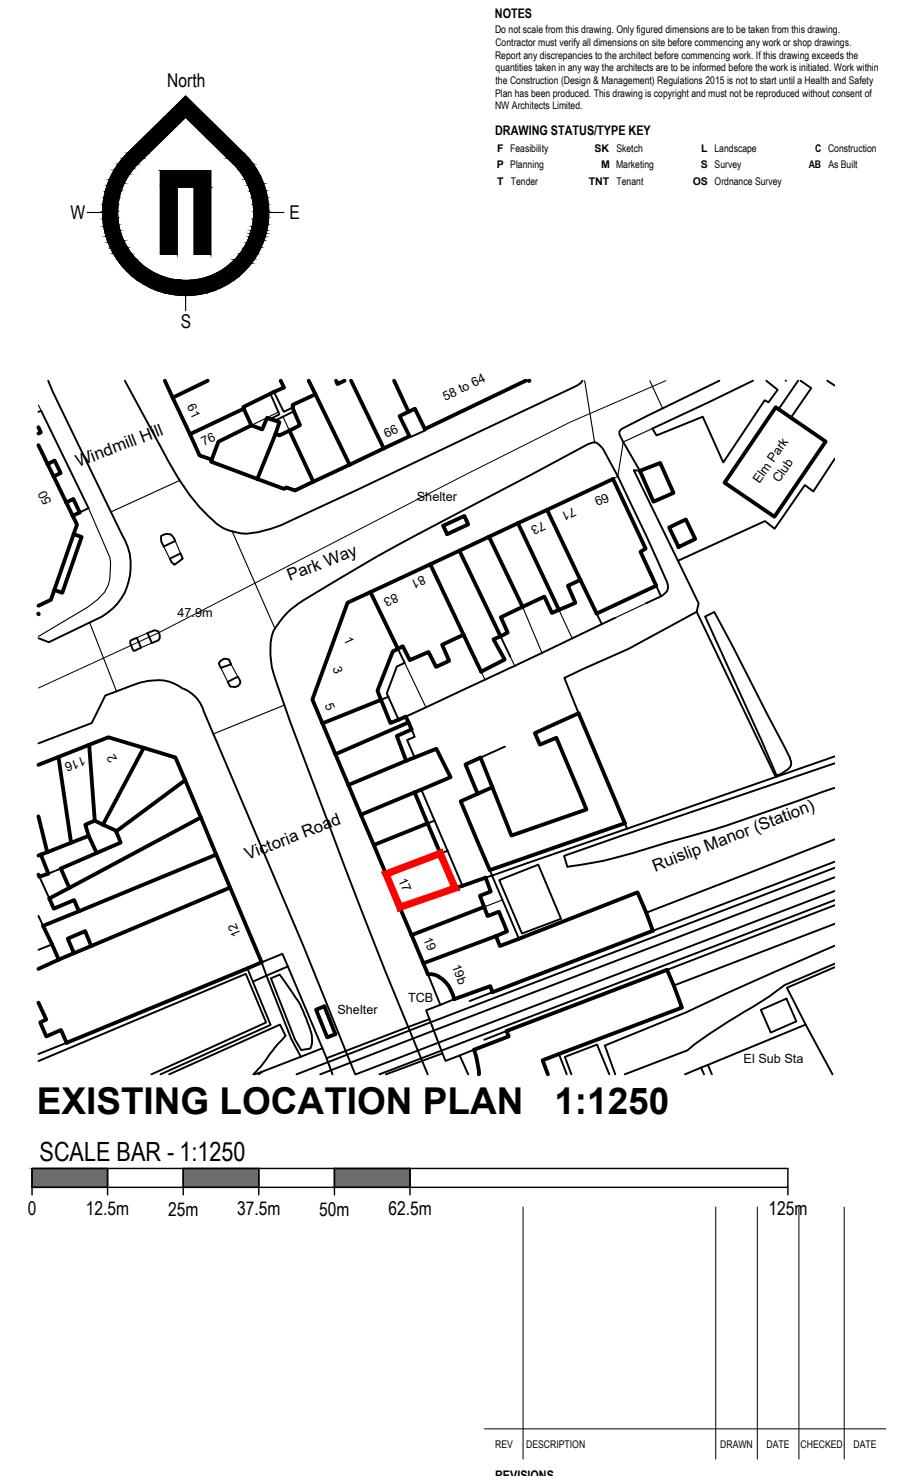

EXISTING SITE PLAN 1:500

SCALE BAR - 1:500



NW-ARCHITECTS

27 York Place · Leeds · LS1 2EY
leeds@nw-architects.co.uk · Tel: 0113 880 0510 · Fax: 0113 880 0511
www.nw-architects.co.uk

KMP
SOLUTIONS

PROJECT
17 Victoria Road
Ruislip

DRAWING TITLE
Existing
Elevations

Scale 1:500 & 1:1250@A3
Drawn By LR Drawn By
29-01-25
Checked By NW Date Checked
29-01-25

Revision
Drawing No. 25007-S100

NOTES
Do not scale from this drawing. Only figured dimensions are to be taken from this drawing.
Contractor must verify all dimensions on site before commencing any work or shop drawings.
Report any discrepancies to the architect. The architect reserves the right to withdraw any quantities taken in any way the architects are to be informed before the work is initiated. Work within the Construction (Design & Management) Regulations 2015 is not to start until a Health and Safety Plan has been produced. This drawing is copyright and must not be reproduced without consent of NW Architects Limited.

DRAWING STATUS/TYPE KEY

F Feasibility	SK Sketch	L Landscape
P Planning	M Marketing	C Construction
T Tender	TNT Tenant	AB As Built
OS Ordnance Survey		