


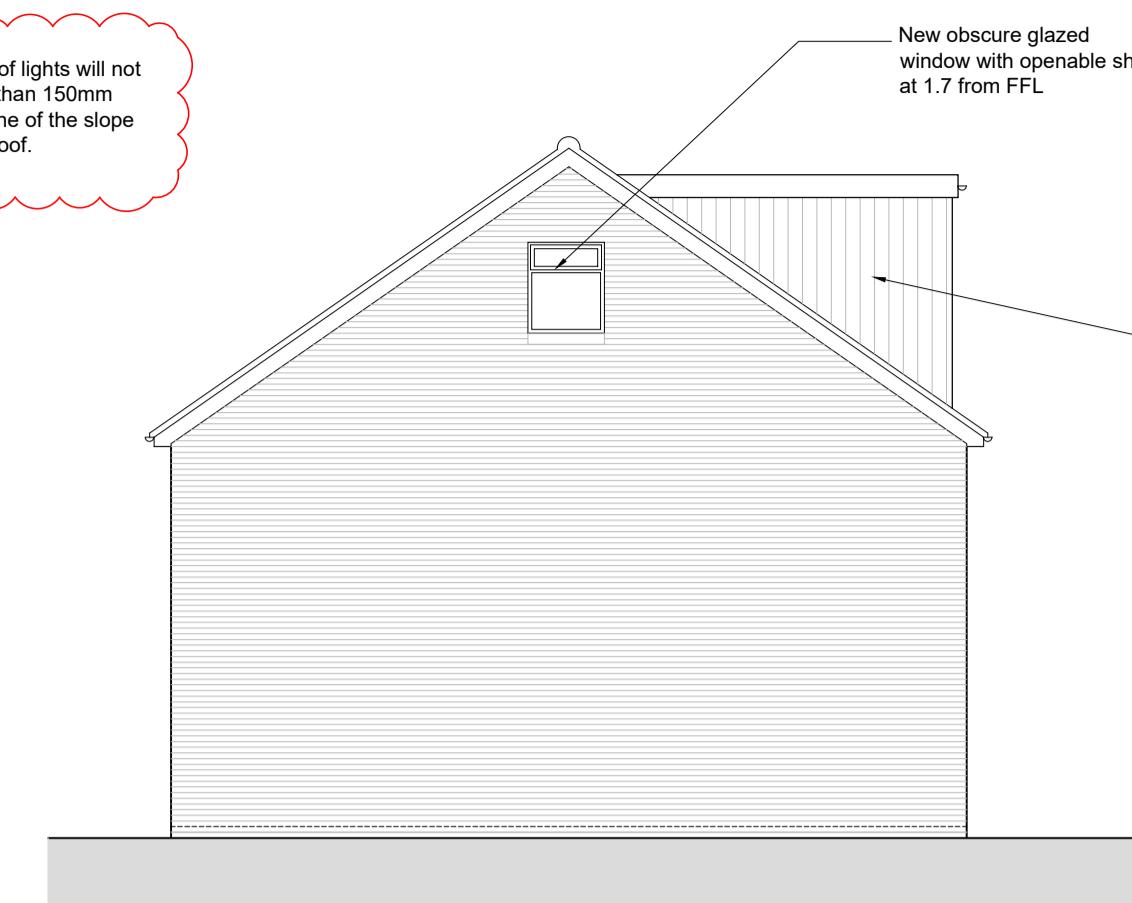


PROPOSED NORTH ELEVATION

SCALE 1:100




PROPOSED EAST ELEVATION

SCALE 1:100

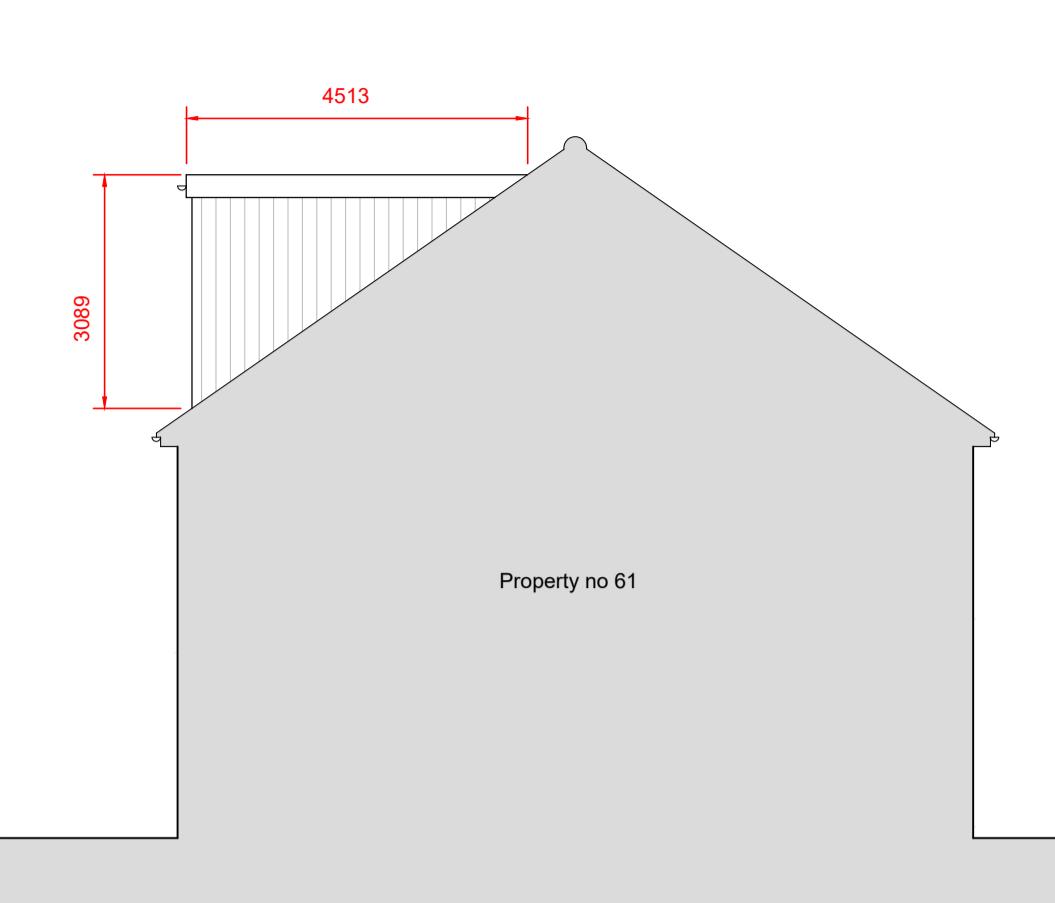

Property no 61

SCALE 1:100

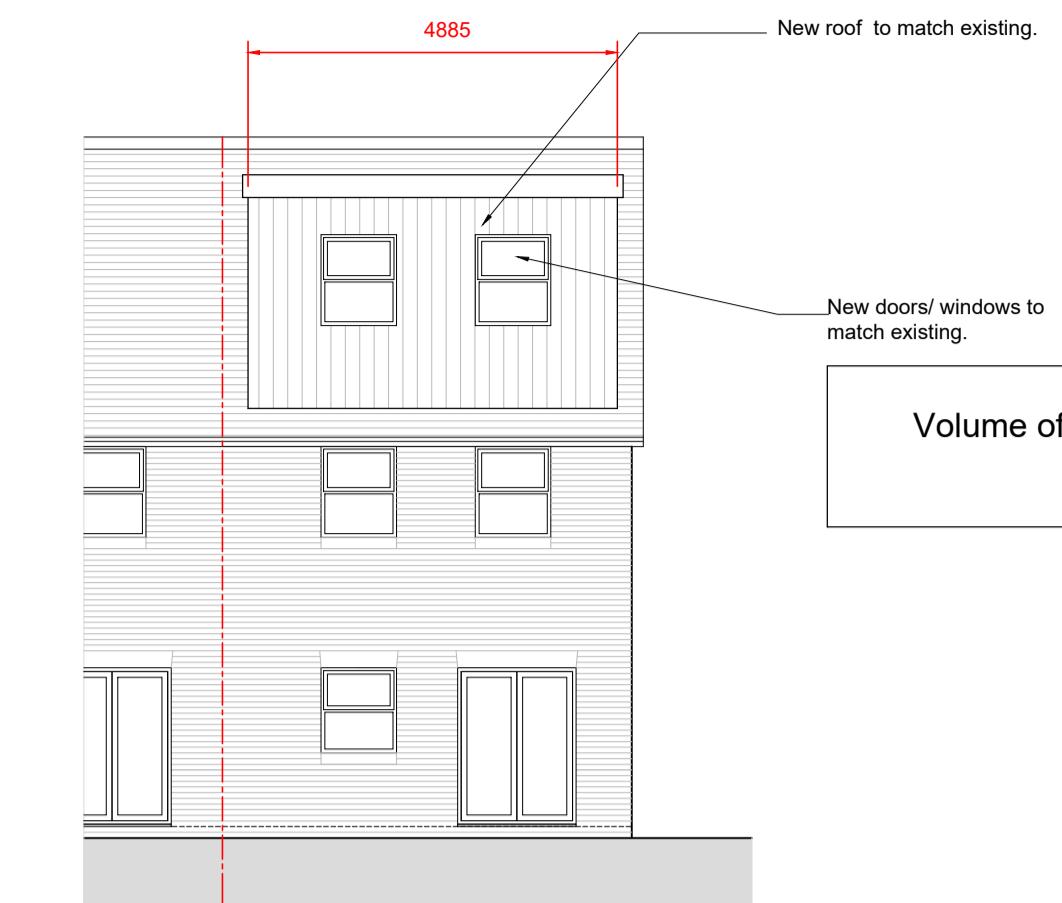

PROPOSED SOUTH ELEVATION


SCALE 1:100

Volume of dormer V1= W x H x L/2
 $4.9 \times 3.1 \times 3.8/2 = 28.9 \text{ m}^3$



EXISTING NORTH ELEVATION

SCALE 1:100

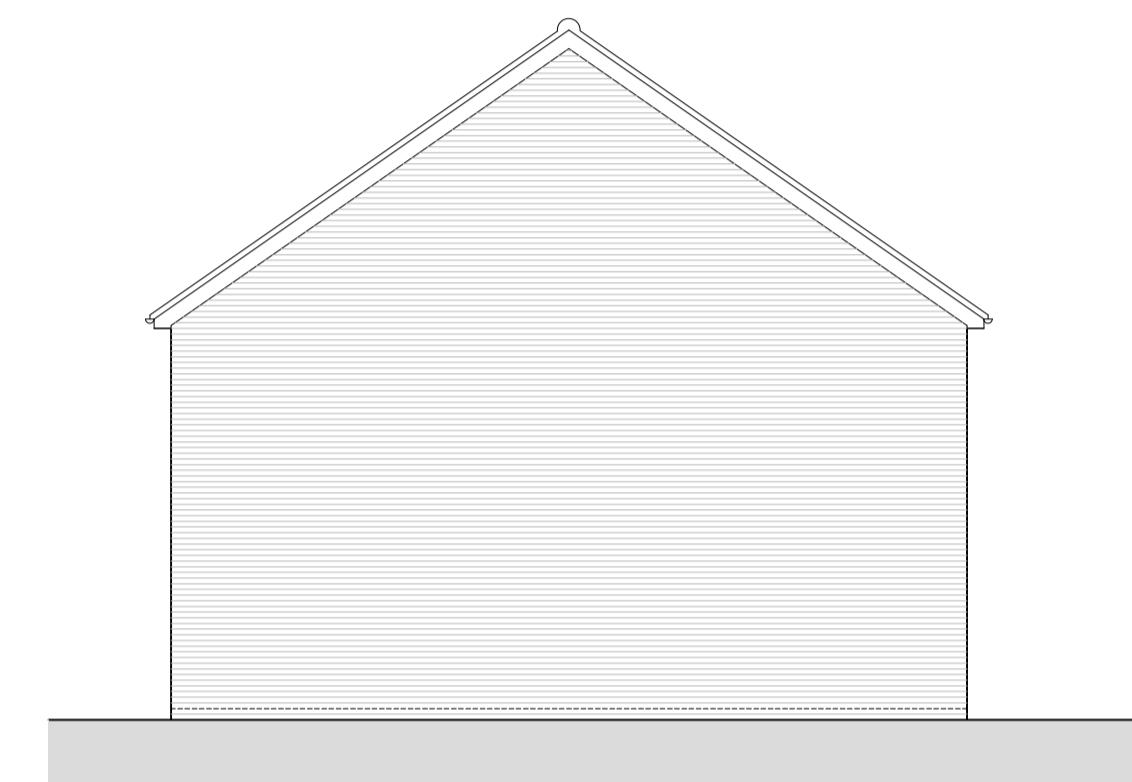


EXISTING EAST ELEVATION

SCALE 1:100



EXISTING WEST ELEVATION


SCALE 1:100

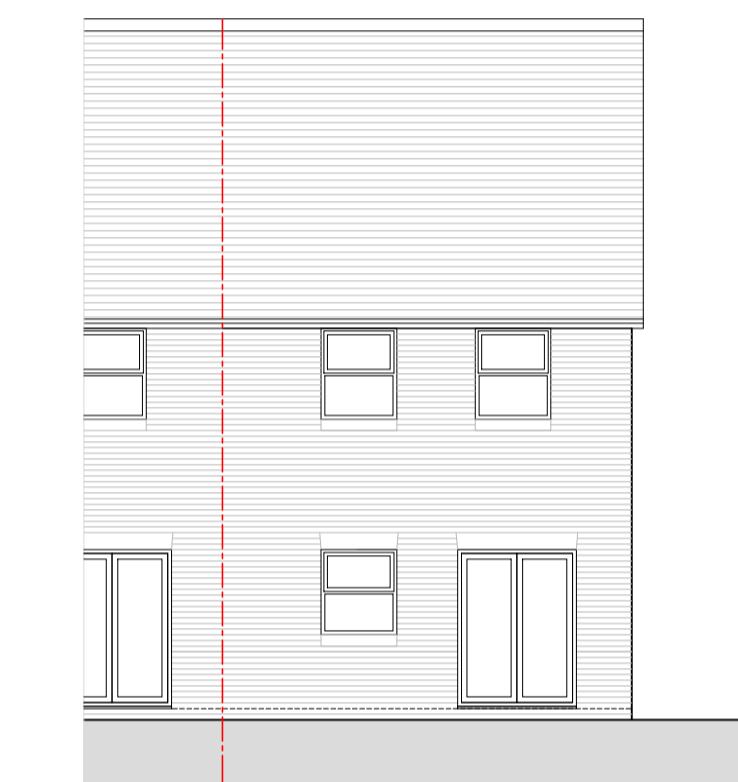

EXISTING SOUTH ELEVATION


SCALE 1:100

A 25.03.25 Added as per Planners advise SK

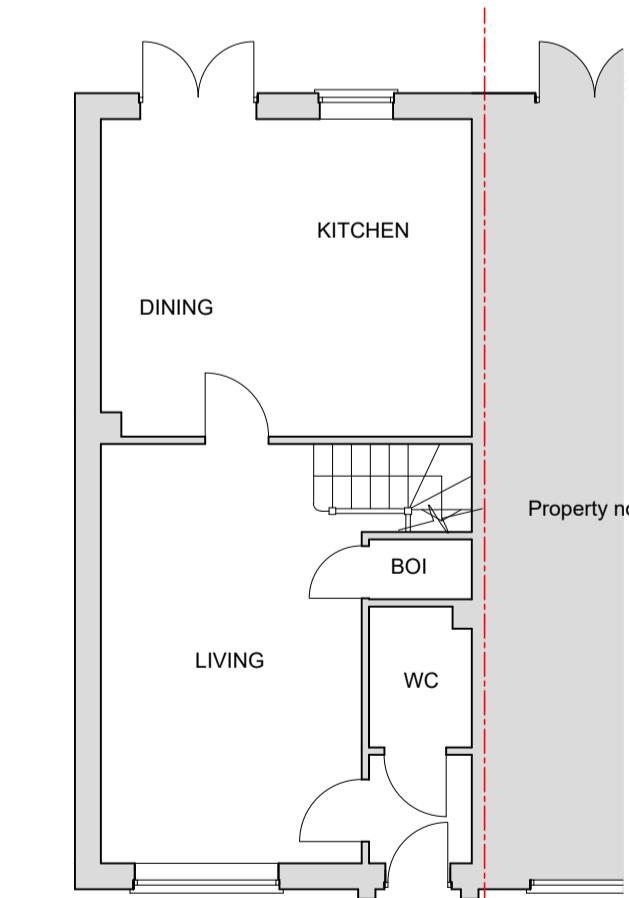


EXISTING GROUND FLOOR PLAN

SCALE 1:100

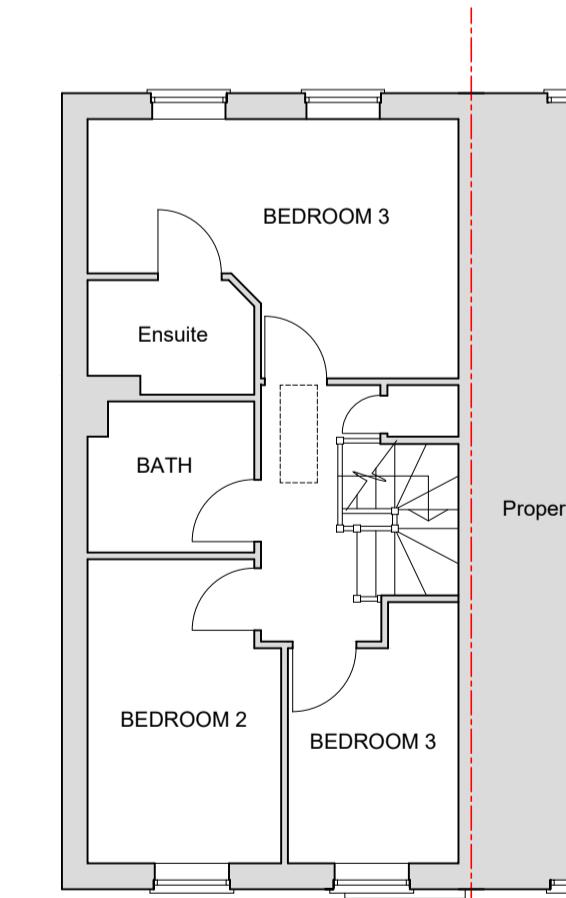


PROPOSED FIRST FLOOR PLAN

SCALE 1:100

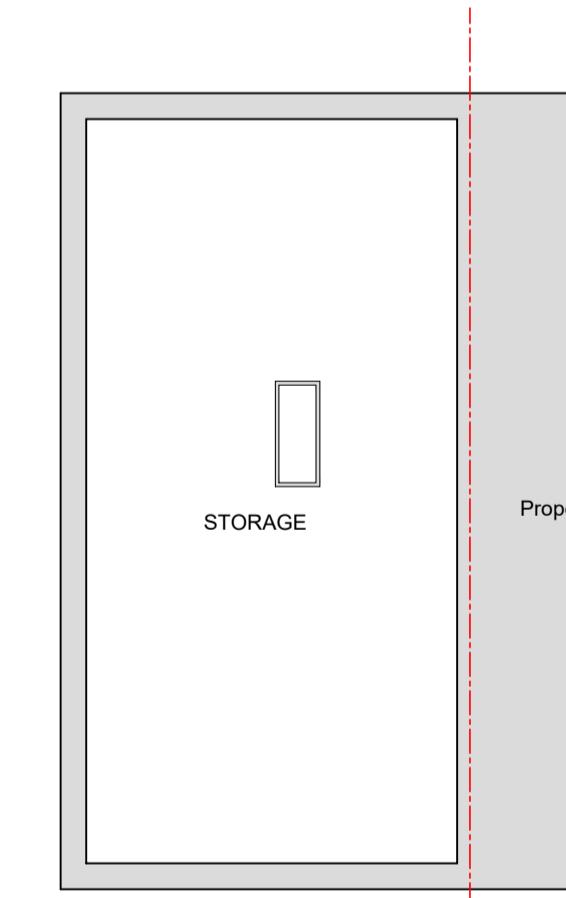


PROPOSED LOFT PLAN

SCALE 1:100

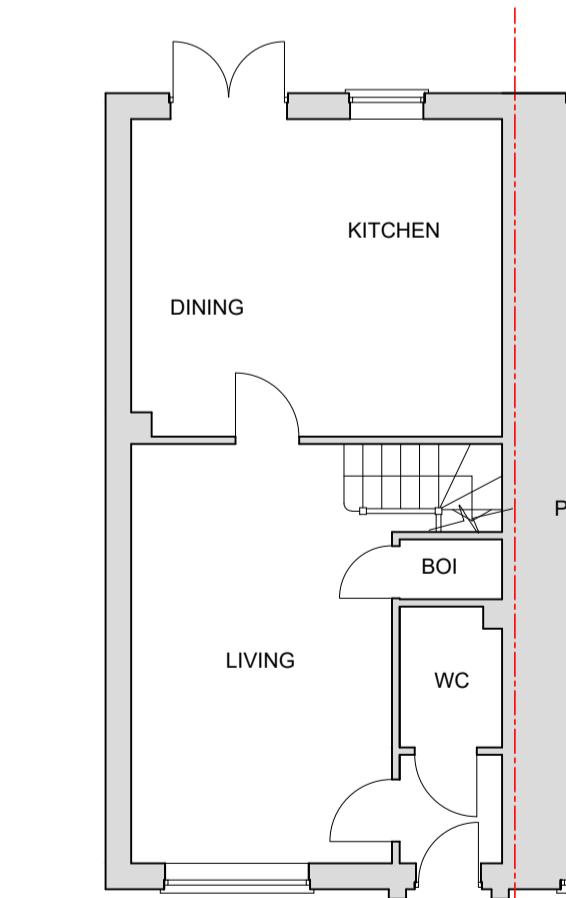


PROPOSED GROUND FLOOR PLAN

SCALE 1:100

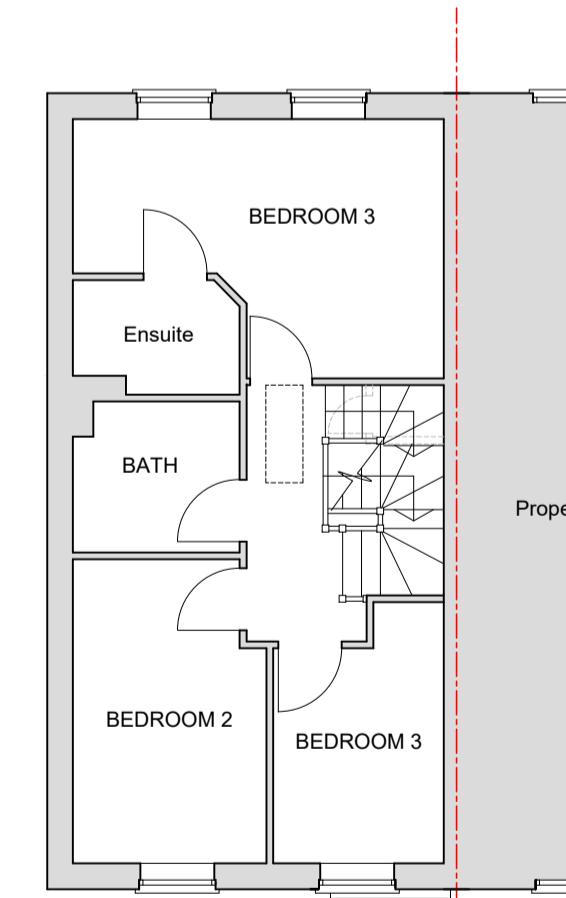

PROPOSED FIRST FLOOR PLAN

SCALE 1:100

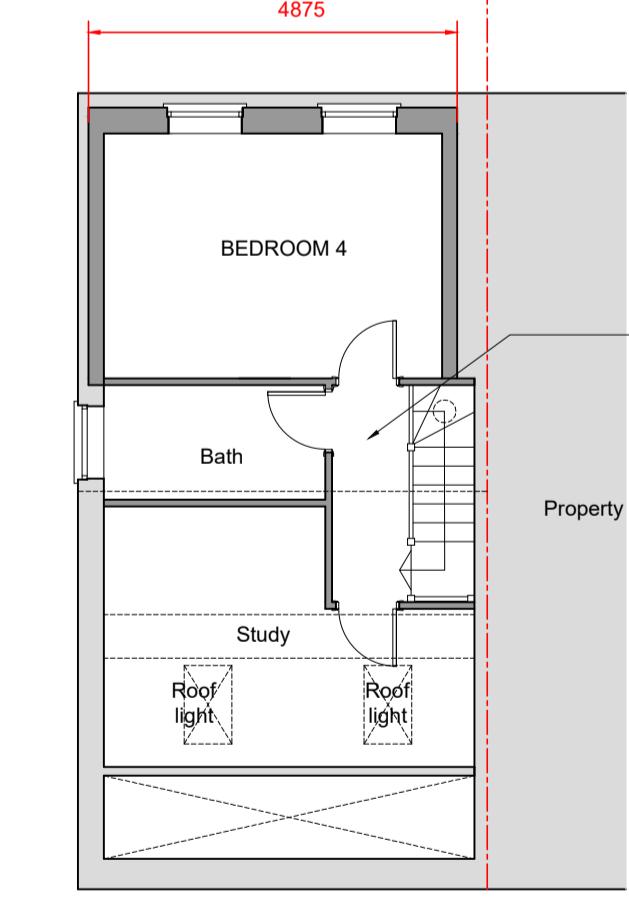

PROPOSED LOFT PLAN

SCALE 1:100

NOTES

© SK Design consultants - THIS DRAWING AND DESIGN REMAINS THE COPYRIGHT AND INTELLECTUAL PROPERTY OF SK CONSULTANTS AND SHALL NOT BE COPIED IN ANY FORMAT WITHOUT APPROVAL.

THIS DRAWING IS TO BE READ IN CONJUNCTION WITH ALL OTHER DRAWINGS AND DOCUMENTS PROVIDED. THE CONTRACTOR MUST CHECK ALL DIMENSIONS ON SITE BEFORE PLACING ORDERS FOR MATERIALS OR SHOP FABRICATIONS OR COMMENCING WORKS ON SITE. ANY DISCREPANCIES SHOULD BE NOTIFIED BEFORE PROCEEDING.

SK Design Consultants
 22 Netley close
 Caversham
 Reading RG4 6SR
 Tel : 07821111602

Client:
 Mr Vipin Goyal

Project:
 LOFT CONVERSION

Location:
 59 Summer Drive, West Drayton, UB7 9GD

Drawing Title:
 PLANS AND ELEVATIONS

Date:
 FEB 2025

Sheet Size:

A1

Drawn:
 SK

Drawing No:

P1611-02

Revision:

A

0m

5m