


SCALE BAR 1:50




LOCATION PLAN


SCALE 1:1250

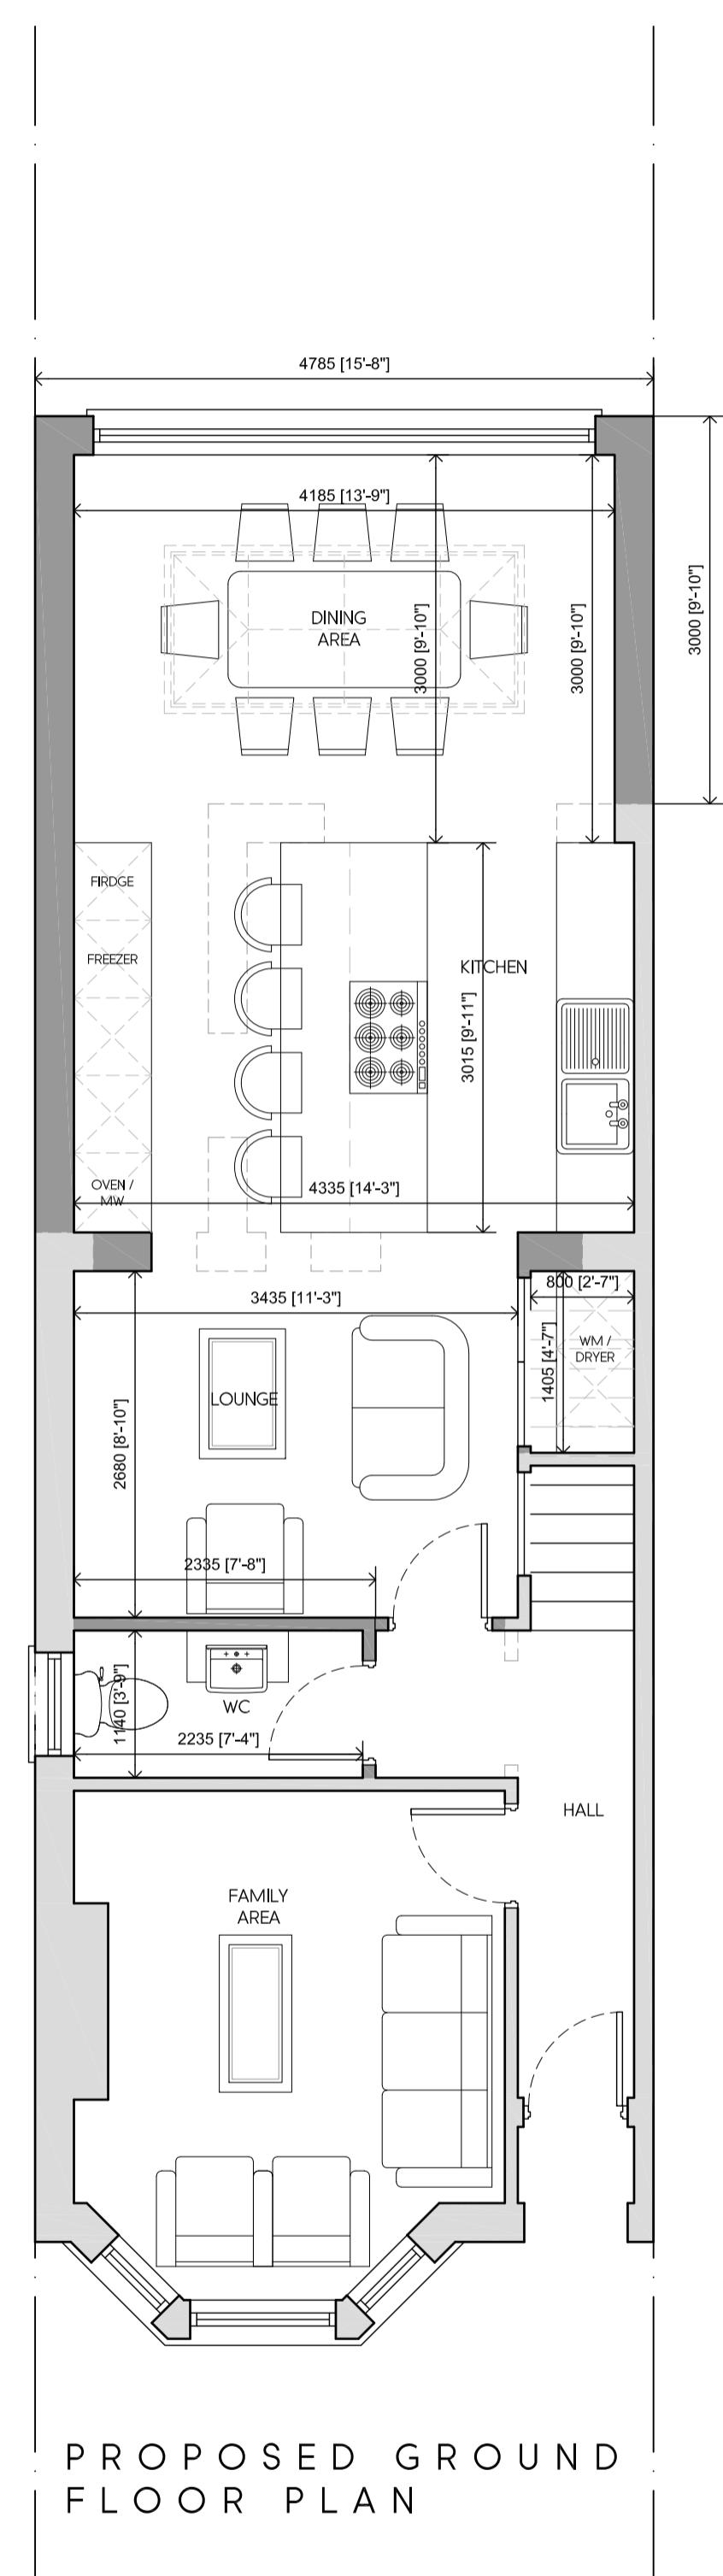

PROPOSED GROUND FLOOR PLAN

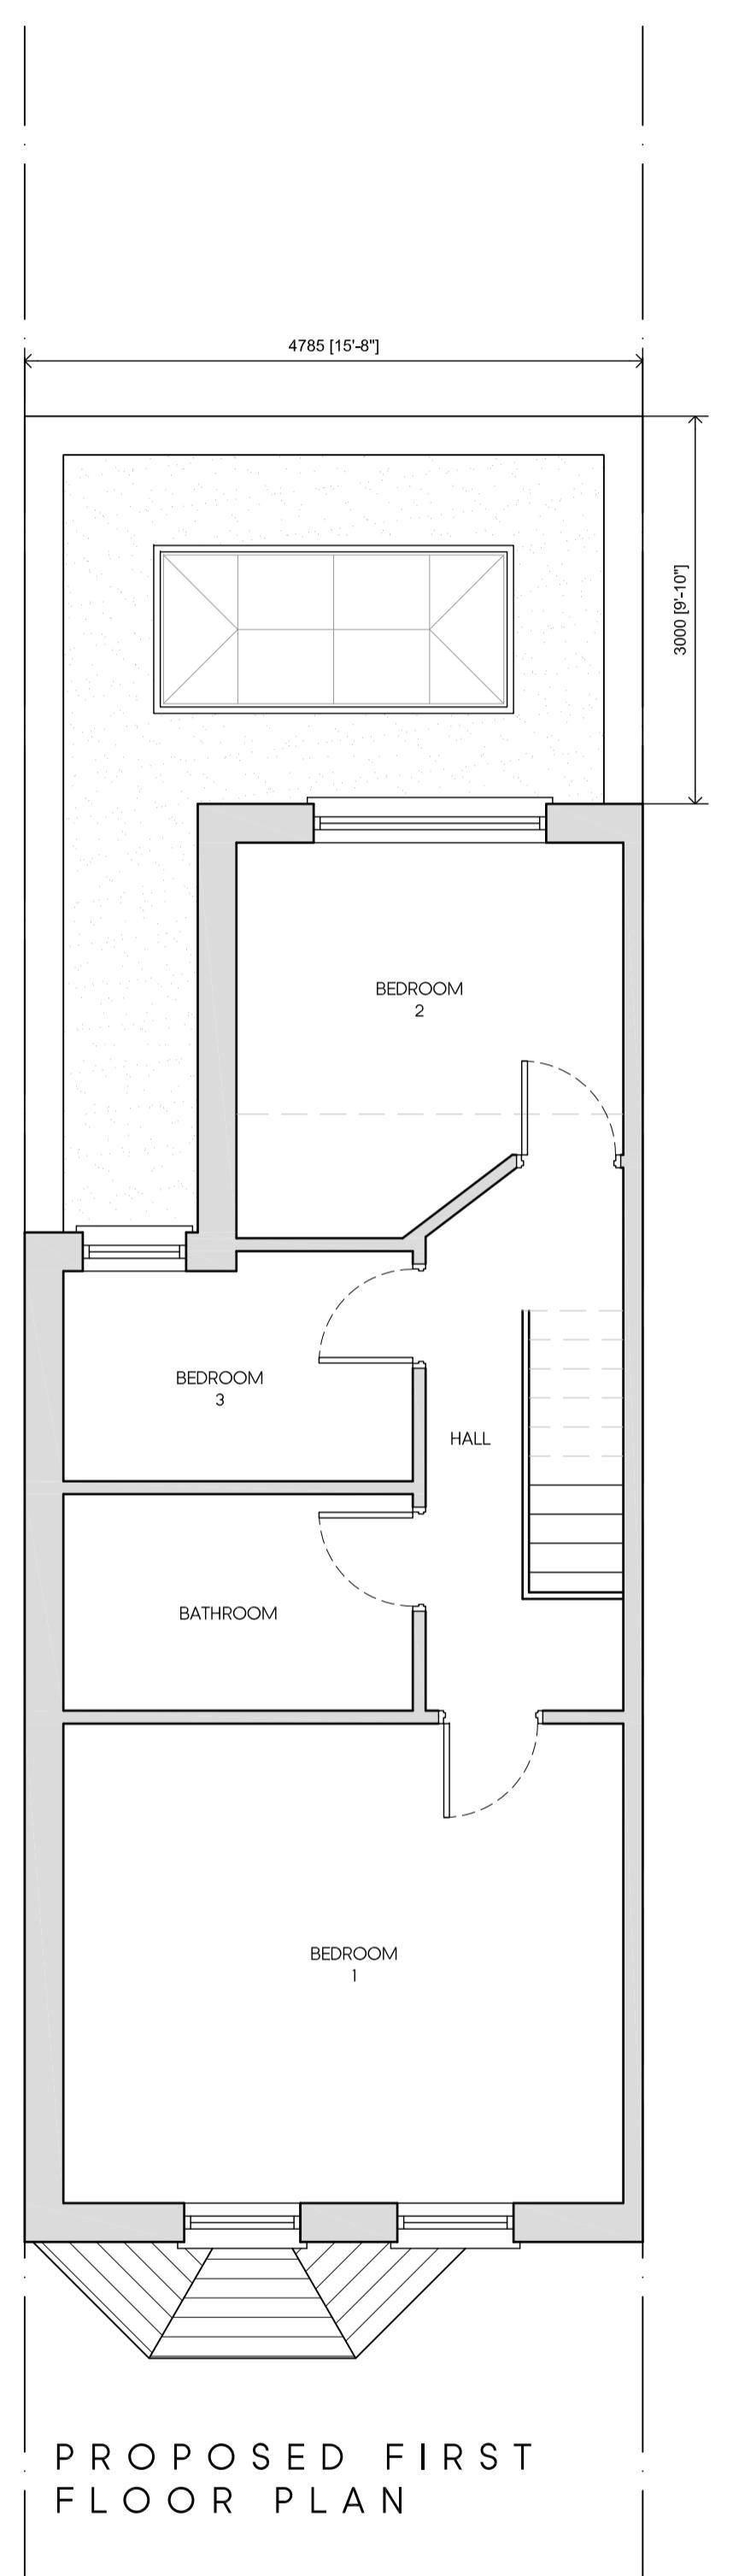


PROPOSED FIRST FLOOR PLAN

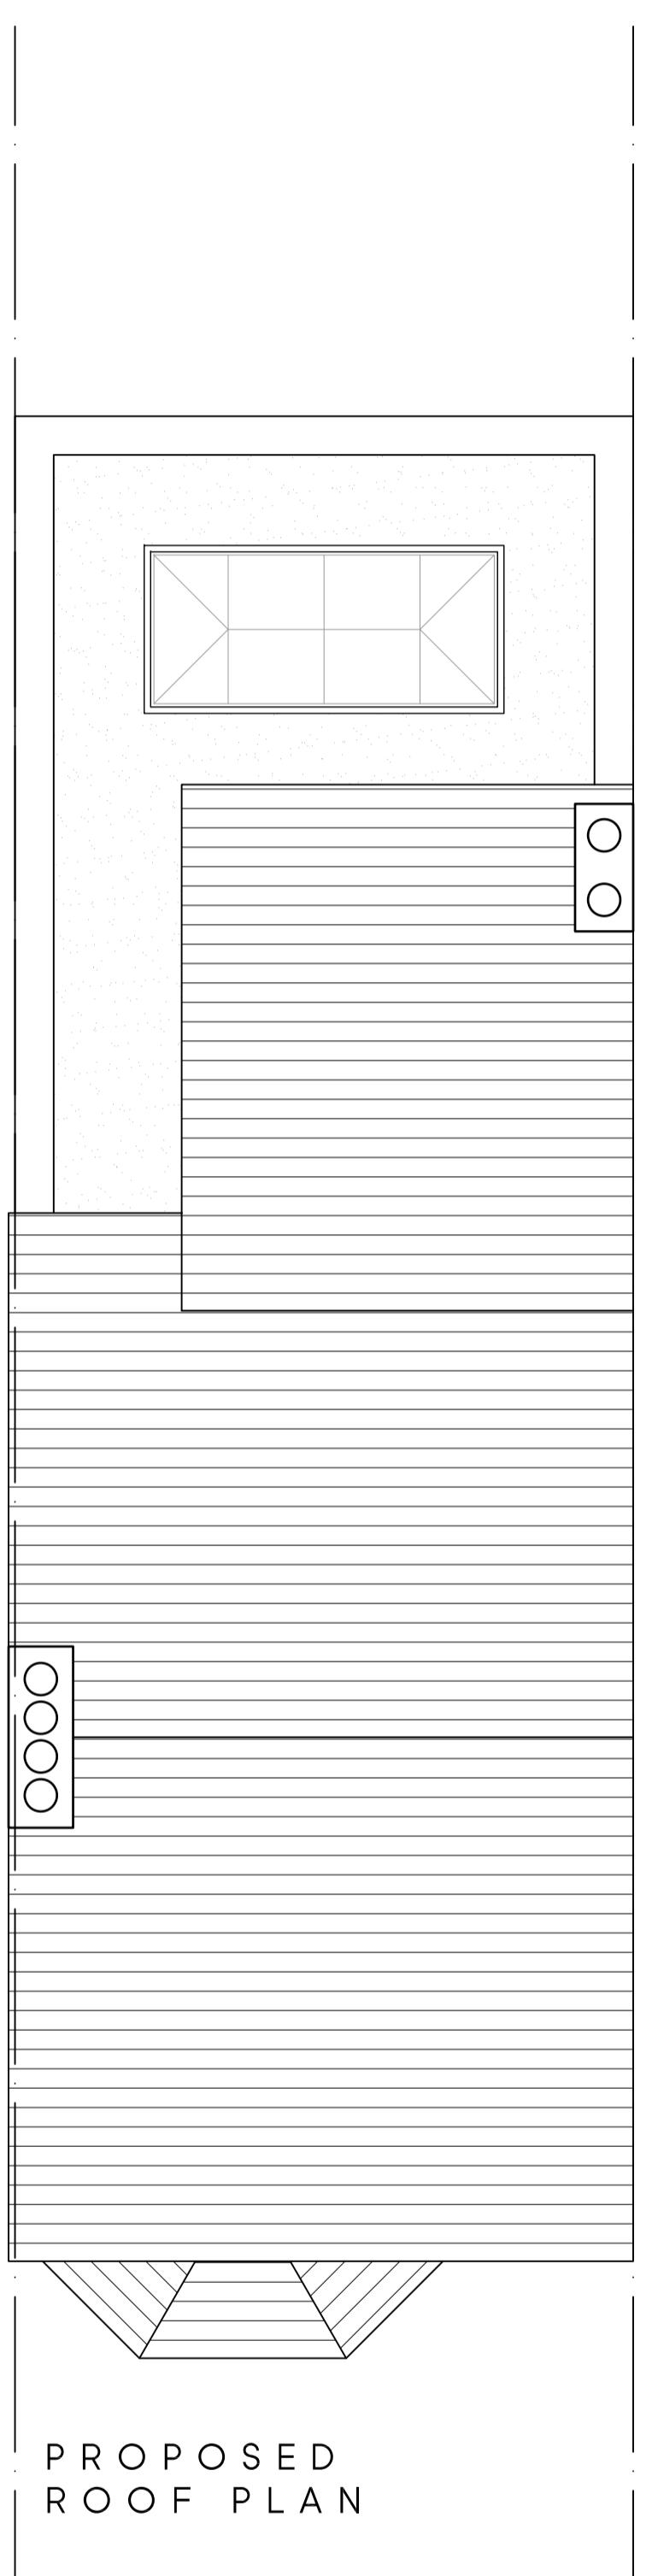

PROPOSED ROOF PLAN

E Y

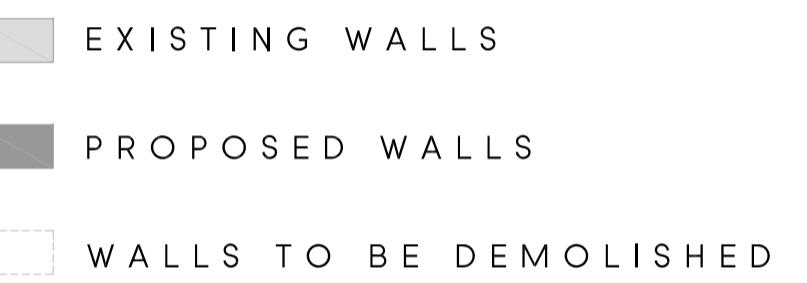

-	-	-	-
Rev	Date	Description	Init.
01	1/1/2024	Initial Revision	J. Doe


MR. & MRS. HINDMARCH

Project Title
PROPOSED EXTENSIONS AND ALTERATIONS

51 WALFORD ROAD, UXBRIDGE, UB8 2NG
Drawing Title

PROPOSED FLOOR PLANS

Cad File	Sheet Size	Scale
P001	A1	1:50
Drawn by	Drawing Date	Approved by
KP	JAN 2025	BR
Project No.	Drawing No.	Revision
2001	P301	-

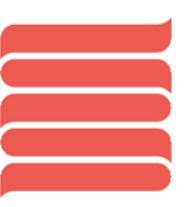

Juttla Architects

2-4 High Street Ruislip
Middlesex HA4 7AR

01925 040071 01925 040078
info@jutlla-architects.com
jutlla-architects.com

This drawing is property of Jutlla Architects Ltd © and must not be copied or otherwise reproduced. All dimensions must be checked on site before commencing work. No dimensions to be scaled from this drawing. This drawing was produced using AutoCad 2016.

PLANNING ISSUE