

0 1m 2m 3m 4m 5m


SCALE BAR 1:50



LOCATION PLAN  
SCALE 1:1250



PROPOSED FRONT ELEVATION

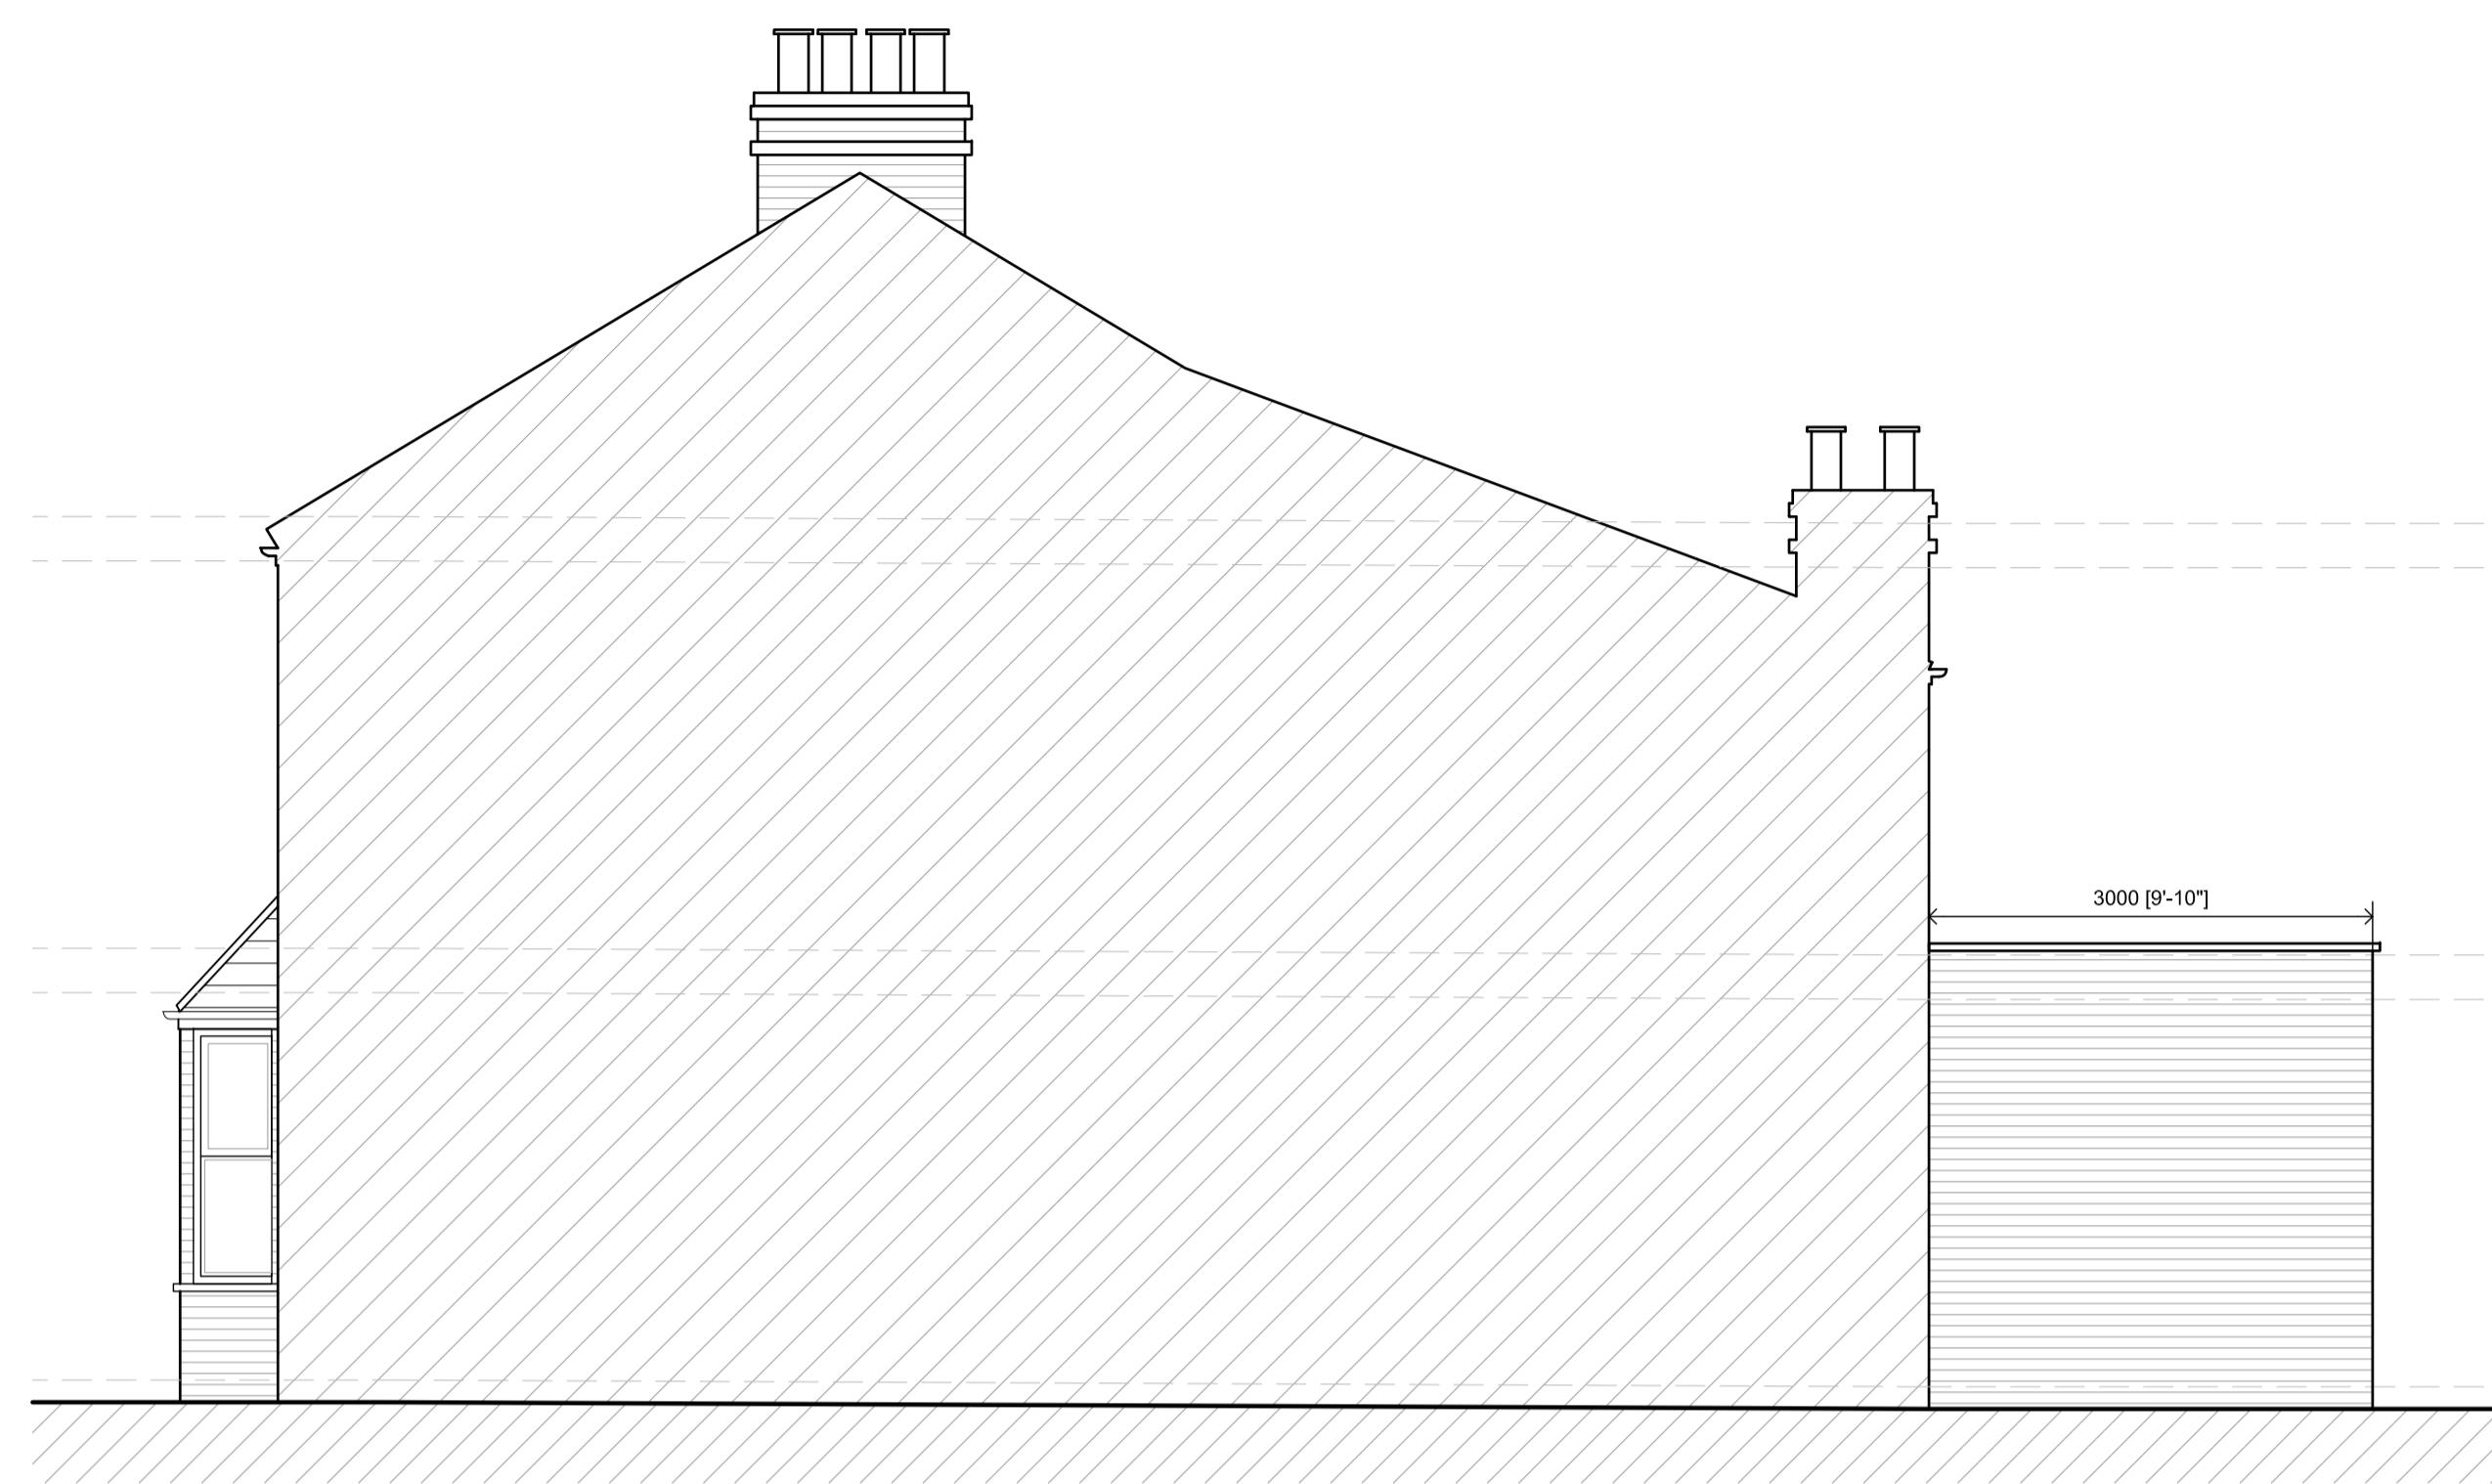

PROPOSED SIDE ELEVATION



PROPOSED REAR ELEVATION



PROPOSED SIDE ELEVATION

Rev	-	-	-
Date	Description		Init.

MR & MRS HINDMARCH

Project Title  
PROPOSED EXTENSIONS AND ALTERATIONS

51 WALFORD ROAD, UXBRIDGE, UB8 2NG  
Drawing Title

PROPOSED ELEVATIONS

Cad File	Sheet Size	Scale
P001	A1	1:50
Drawn by	Drawing Date	Approved by
KP	JAN 2025	BR
Project No.	Drawing No.	Revision
2001	P401	-

 **Jutlla  
Architects**  
2-4 High Street Ruislip  
Middlesex HA4 7AR  
01895 840077 01895 840078  
info@jutlla-architects.com  
jutlla-architects.com

This drawing is property of Jutlla Architects Ltd © and must not be copied or otherwise reproduced. All dimensions must be checked on site before commencing work. No dimensions to be scaled from this drawing. This drawing was produced using AutoCAD 2016.

PLANNING ISSUE