


- Notes:
- 1) This Drawing as not for construction
 - 2) Dimensions are not to be scaled for constructions
 - 3) All dimensions are to be checked on site
 - 4) All dimensions are in millimeters

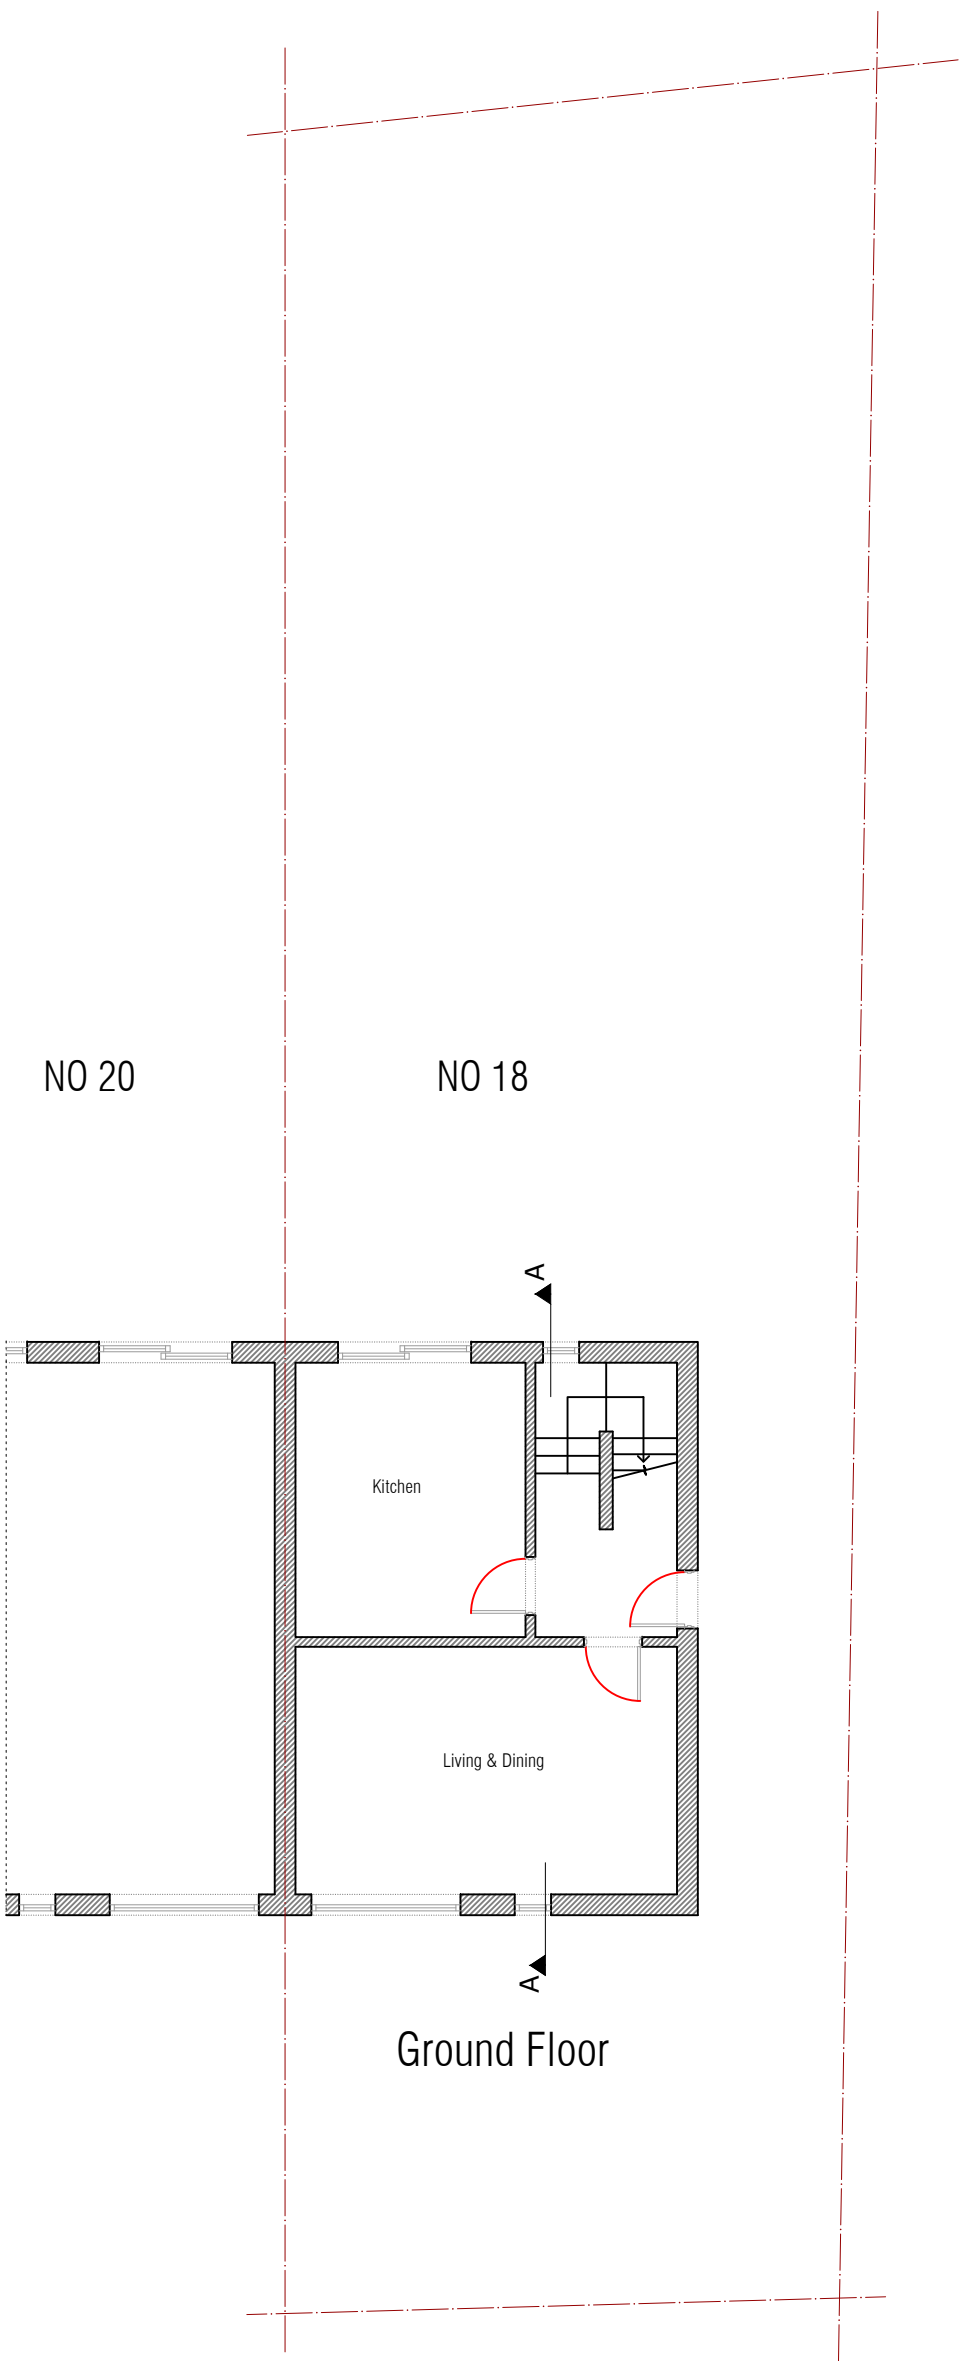

Project: 18, Broadwater Gardens, Harefield,
Uxbridge, UB9 6AL
Existing Ground Floor


Scale: 1;100@A3 Feb 2025

6AL.18.EX.100101

0 5m
Scale Bar 1:100

Architectural Drawings & Applications by Samuel
* samuel.35@outlook.com
* 07845 048130

- Notes:
- 1) This Drawing as not for construction
 - 2) Dimensions are not to be scaled for constructions
 - 3) All dimensions are to be checked on site
 - 4) All dimensions are in millimeters

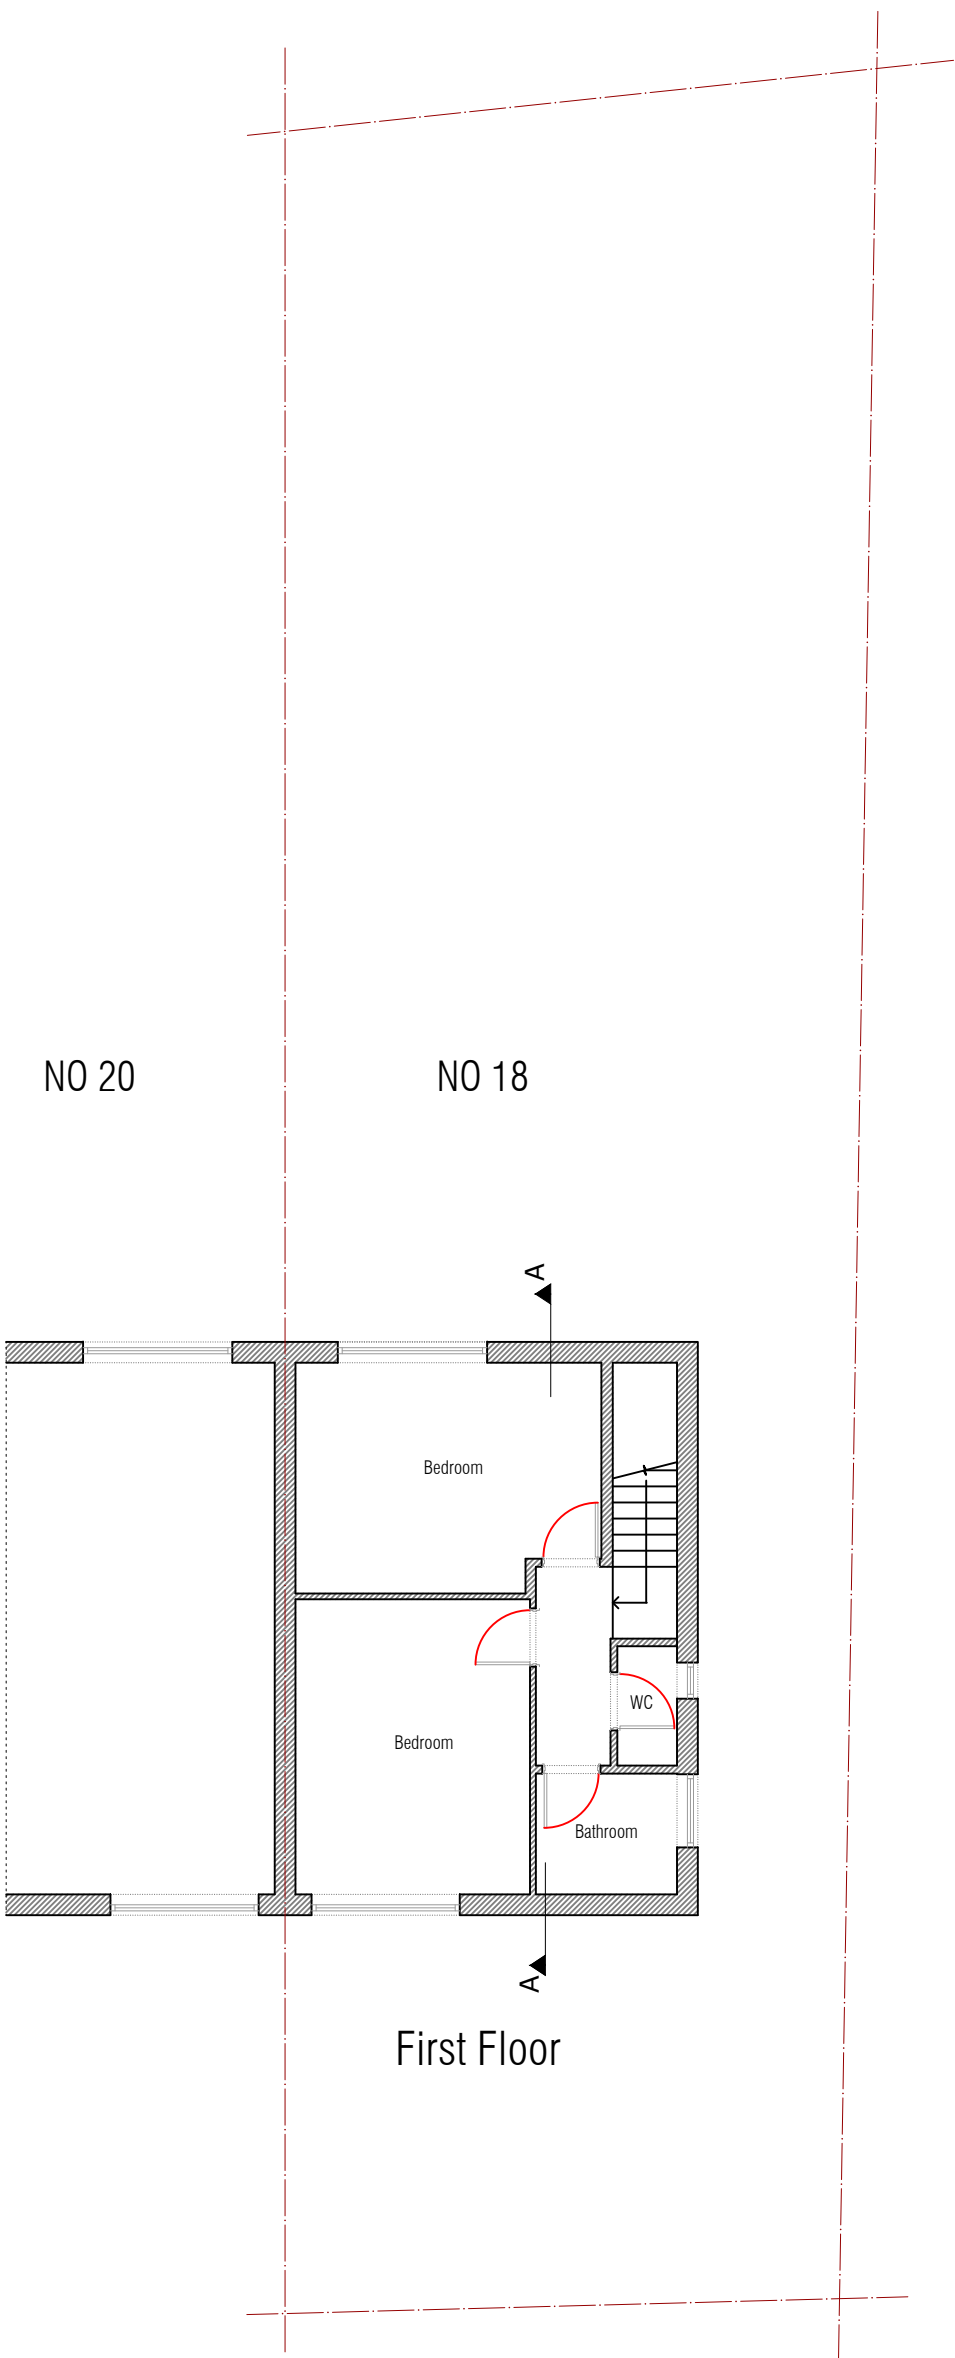

Project: 18, Broadwater Gardens, Harefield,
Uxbridge, UB9 6AL
Existing First Floor

Scale: 1;100@A3 Feb 2025


6AL.18.EX.200202



Architectural Drawings & Applications by Samuel

- * samuel.35@outlook.com
- * 07845 048130

- Notes:
- 1) This Drawing as not for construction
 - 2) Dimensions are not to be scaled for constructions
 - 3) All dimensions are to be checked on site
 - 4) All dimensions are in millimeters

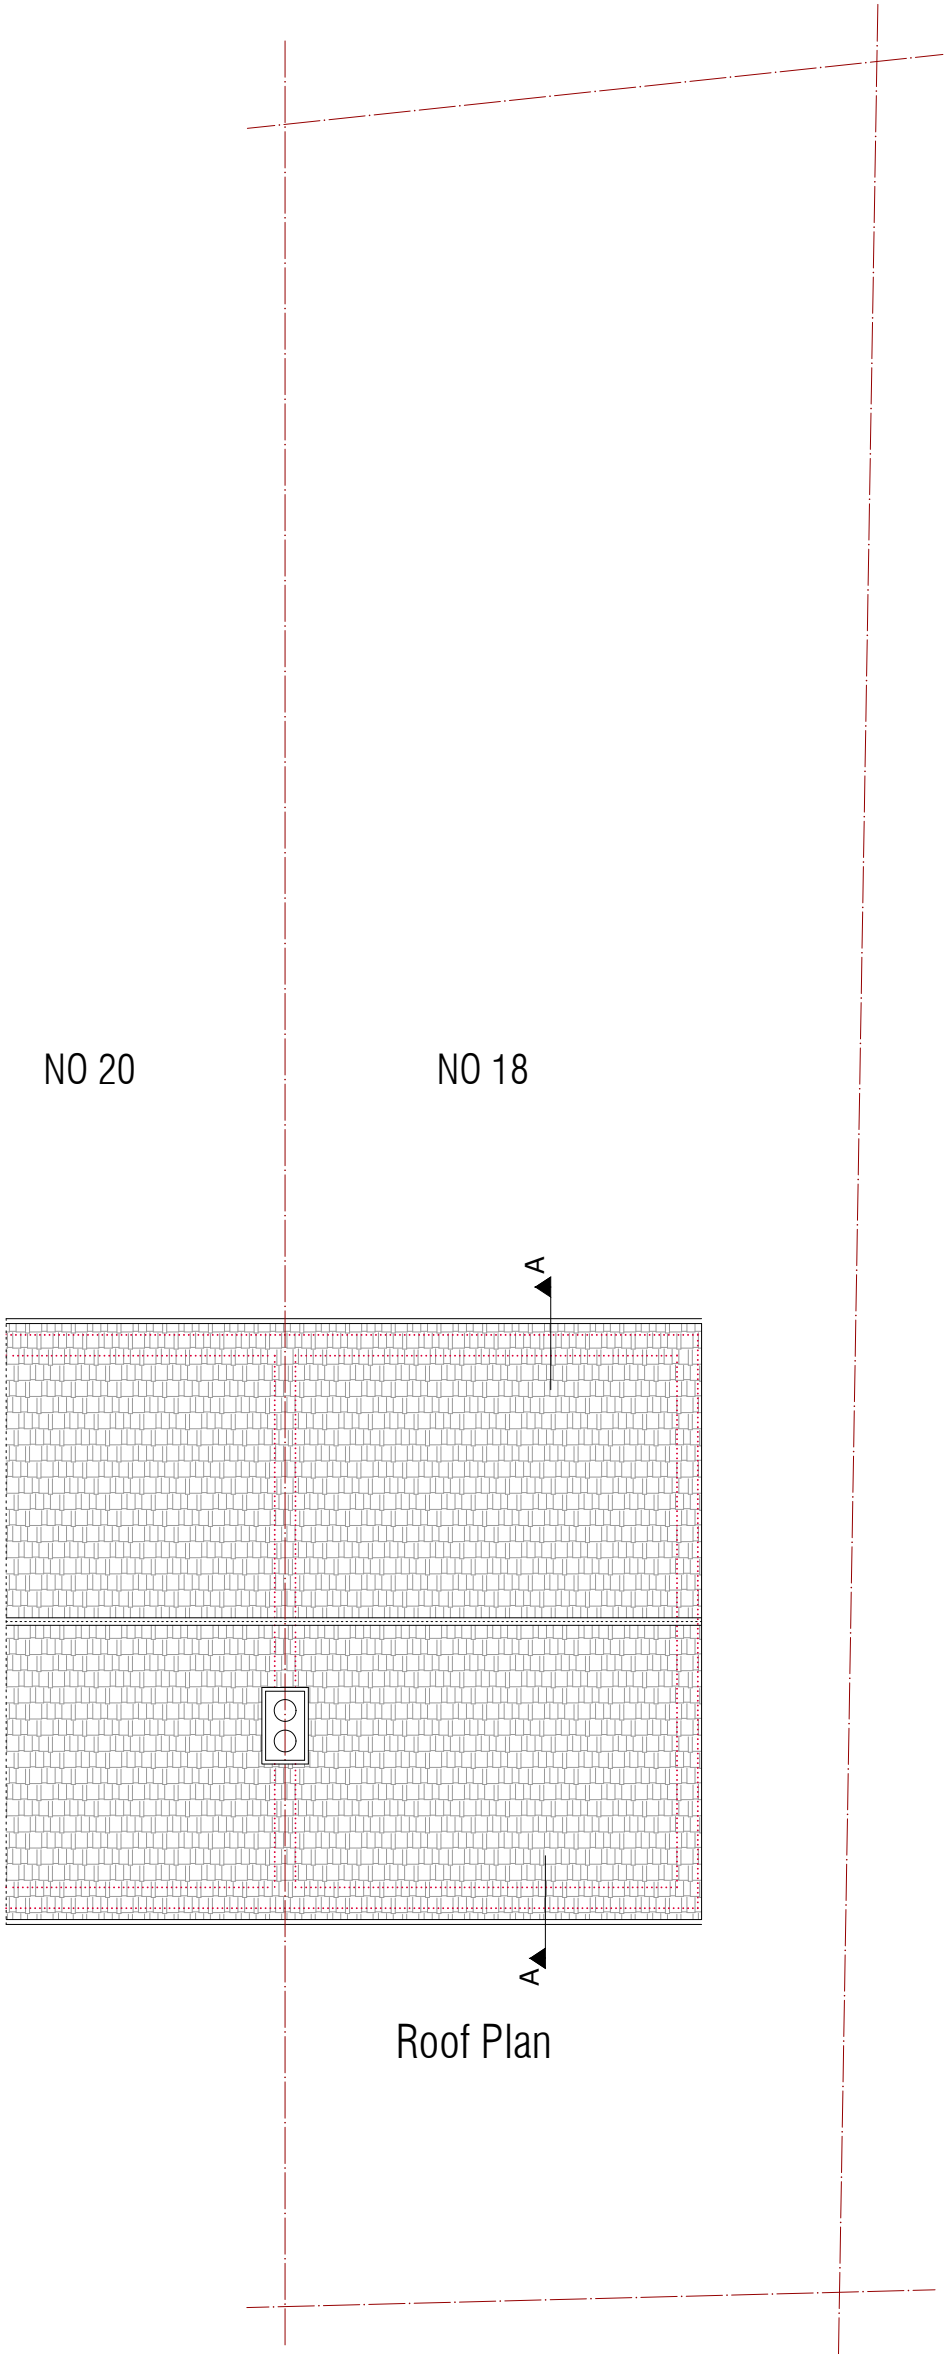


Project: 18, Broadwater Gardens, Harefield,
Uxbridge, UB9 6AL
Existing Roof Plan
Scale: 1;100@A3 Feb 2025
6AL.18.EX.300303

Architectural Drawings & Applications by Samuel
* samuel.35@outlook.com
* 07845 048130

- Notes:
- 1) This Drawing as not for construction
 - 2) Dimensions are not to be scaled for constructions
 - 3) All dimensions are to be checked on site
 - 4) All dimensions are in millimeters

NO 20

NO 18

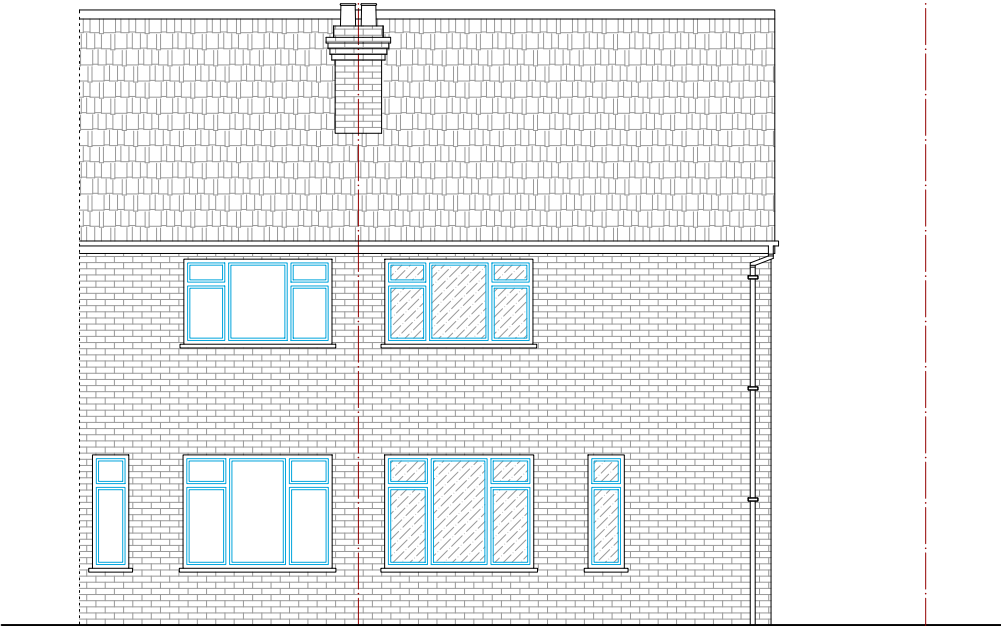

Front Elevation

NO 18

NO 20



Rear Elevation



Scale Bar 1:100

Project: 18, Broadwater Gardens, Harefield,
Uxbridge, UB9 6AL


Existing Front and Rear Elevations

Scale: 1;100@A3 Feb 2025

6AL.18.EX.400404

Architectural Drawings & Applications by Samuel
* samuel.35@outlook.com
* 07845 048130

- Notes:
- 1) This Drawing as not for construction
 - 2) Dimensions are not to be scaled for constructions
 - 3) All dimensions are to be checked on site
 - 4) All dimensions are in millimeters

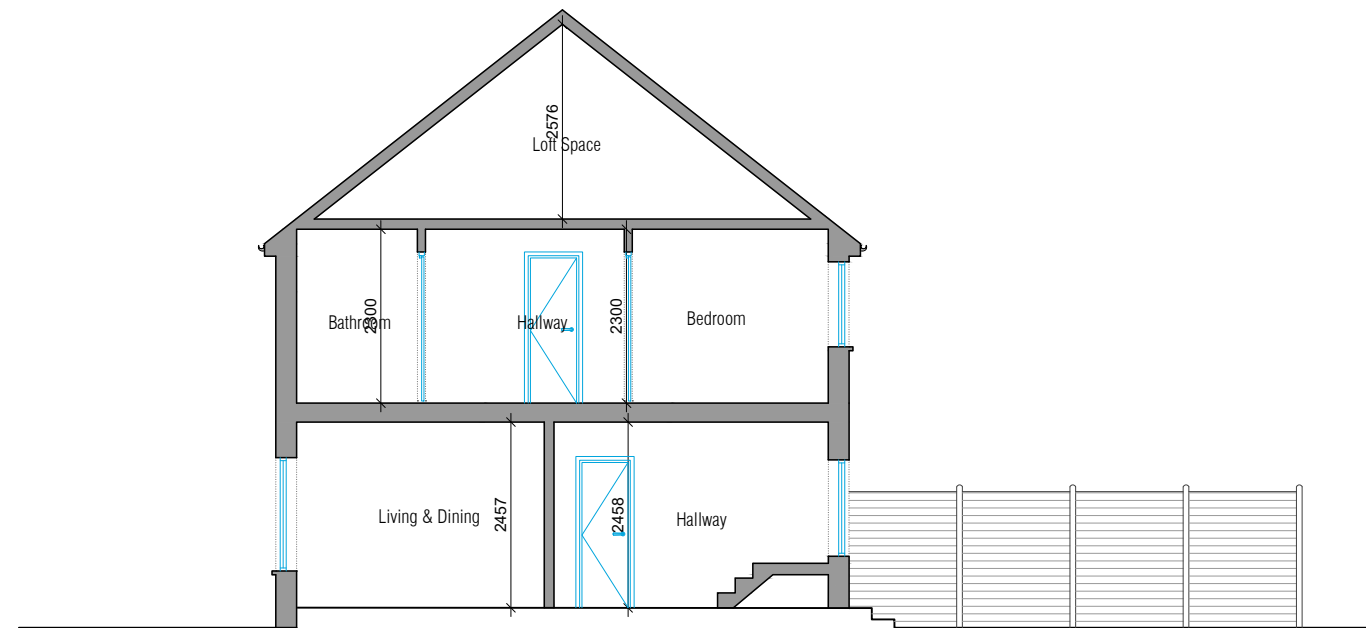

Section A-A

0 5m
Scale Bar 1:100

Project: 18, Broadwater Gardens, Harefield,
Uxbridge, UB9 6AL

Existing Section A-A

Scale: 1:100@A3 Feb 2025

6AL.18.EX.500505

Architectural Drawings & Applications by Samuel
* samuel.35@outlook.com
* 07845 048130