


- Notes:
- 1) This Drawing as not for construction
 - 2) Dimensions are not to be scaled for constructions
 - 3) All dimensions are to be checked on site
 - 4) All dimensions are in millimeters

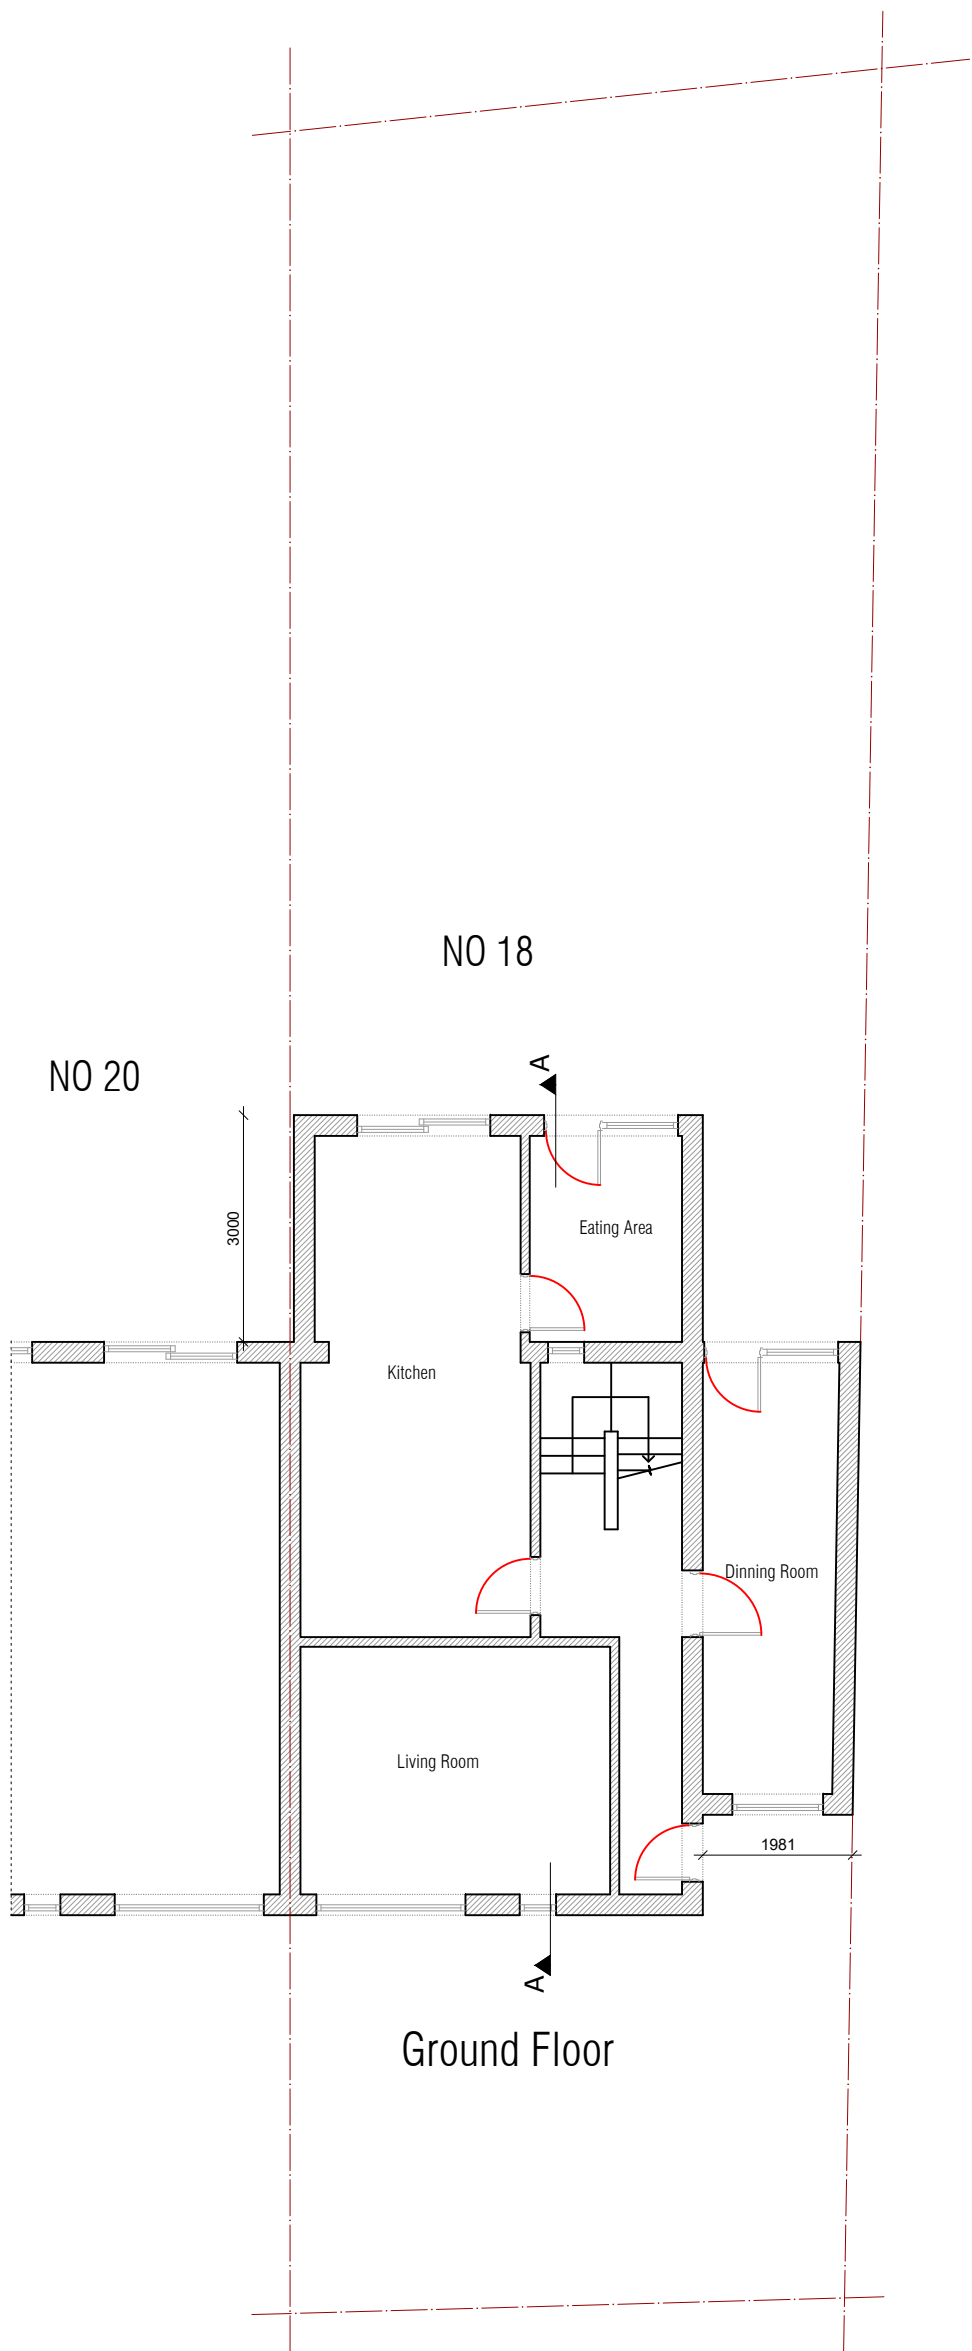


Project: 18, Broadwater Gardens, Harefield,
Uxbridge, UB9 6AL

Proposed Ground Floor


Scale: 1;100@A3 Feb 2025

6AL.18.PRO.100101

 

Architectural Drawings & Applications by Samuel
* samuel.35@outlook.com
* 07845 048130


- Notes:
- 1) This Drawing as not for construction
 - 2) Dimensions are not to be scaled for constructions
 - 3) All dimensions are to be checked on site
 - 4) All dimensions are in millimeters

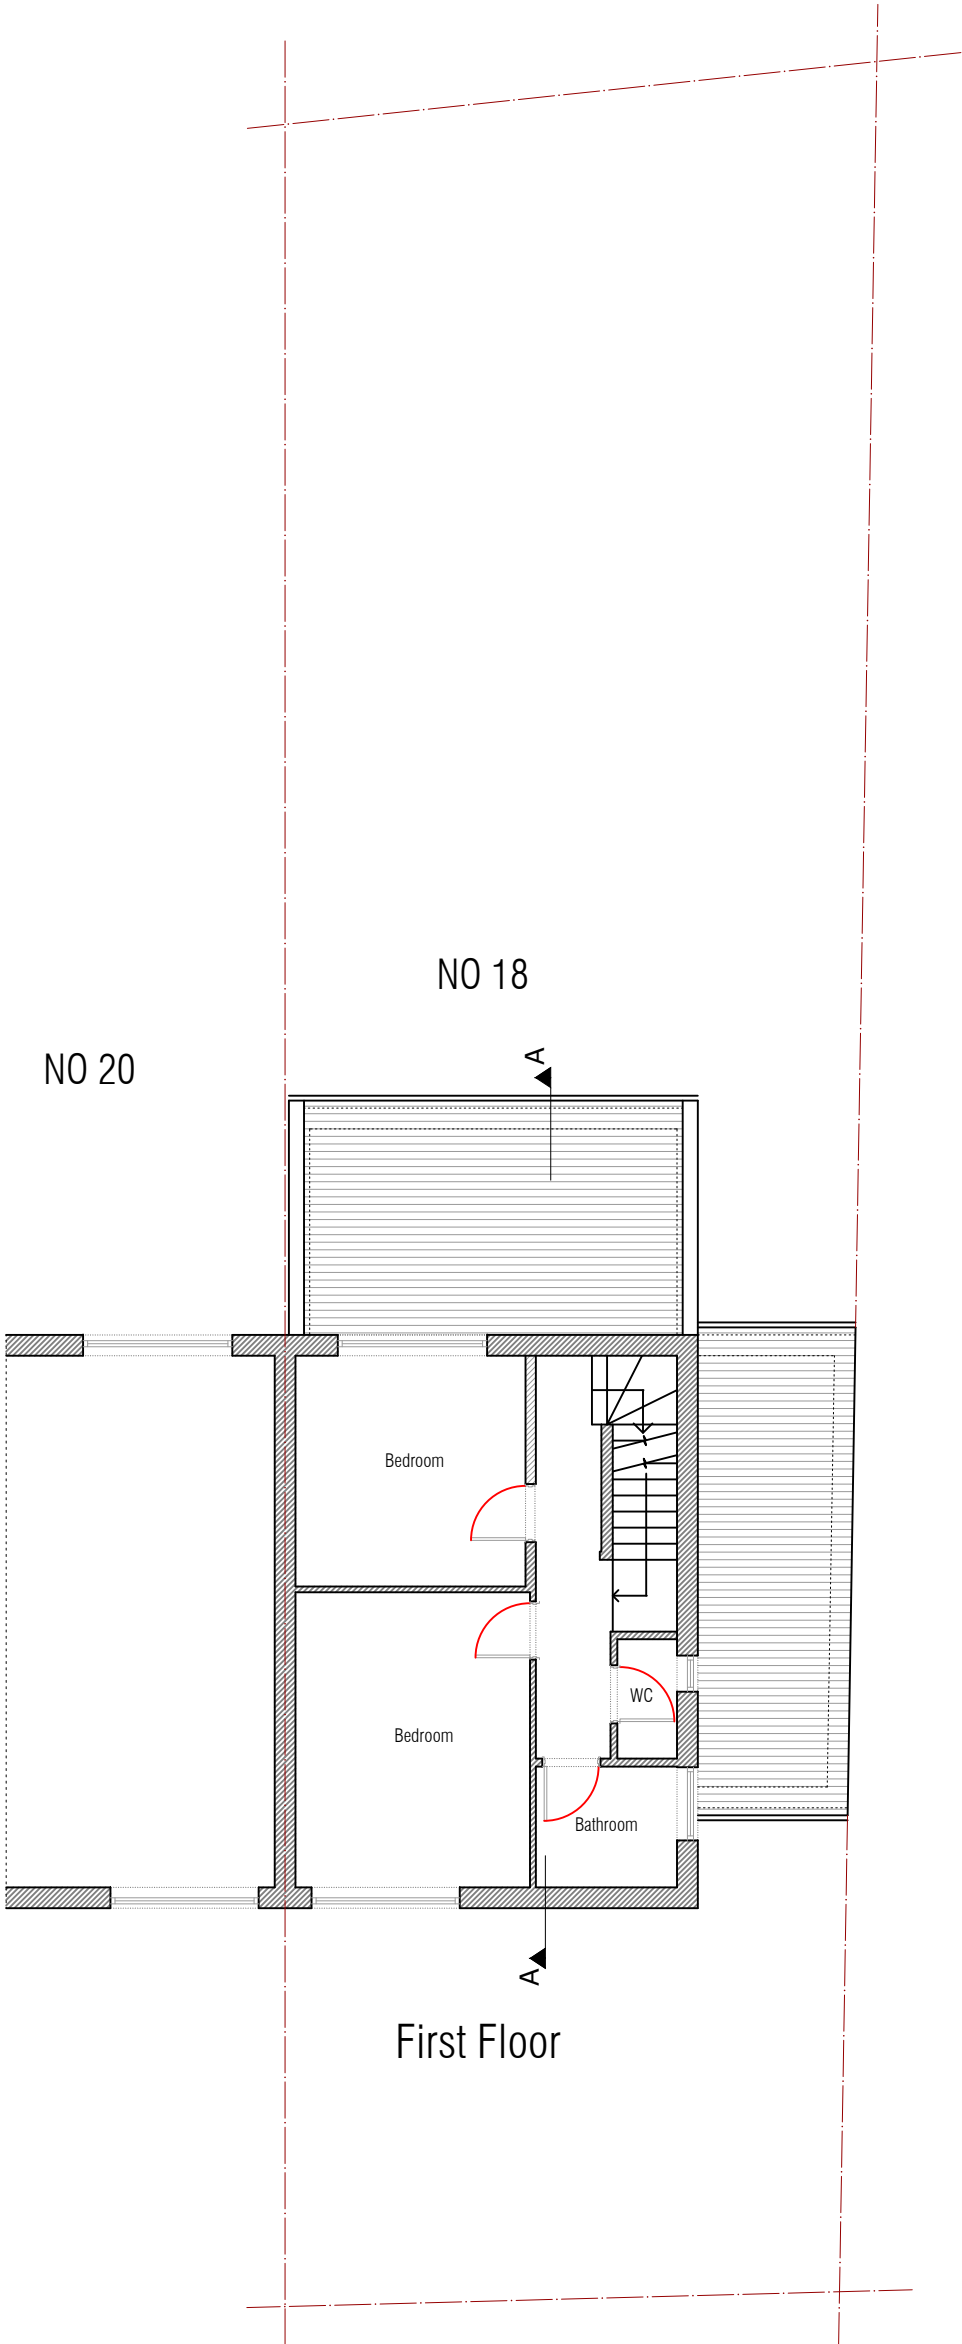

Project: 18, Broadwater Gardens, Harefield,
Uxbridge, UB9 6AL
Proposed First Floor


Scale: 1;100@A3 Feb 2025

6AL.18.PRO.200202

 

Architectural Drawings & Applications by Samuel
* samuel.35@outlook.com
* 07845 048130


- Notes:
- 1) This Drawing as not for construction
 - 2) Dimensions are not to be scaled for constructions
 - 3) All dimensions are to be checked on site
 - 4) All dimensions are in millimeters

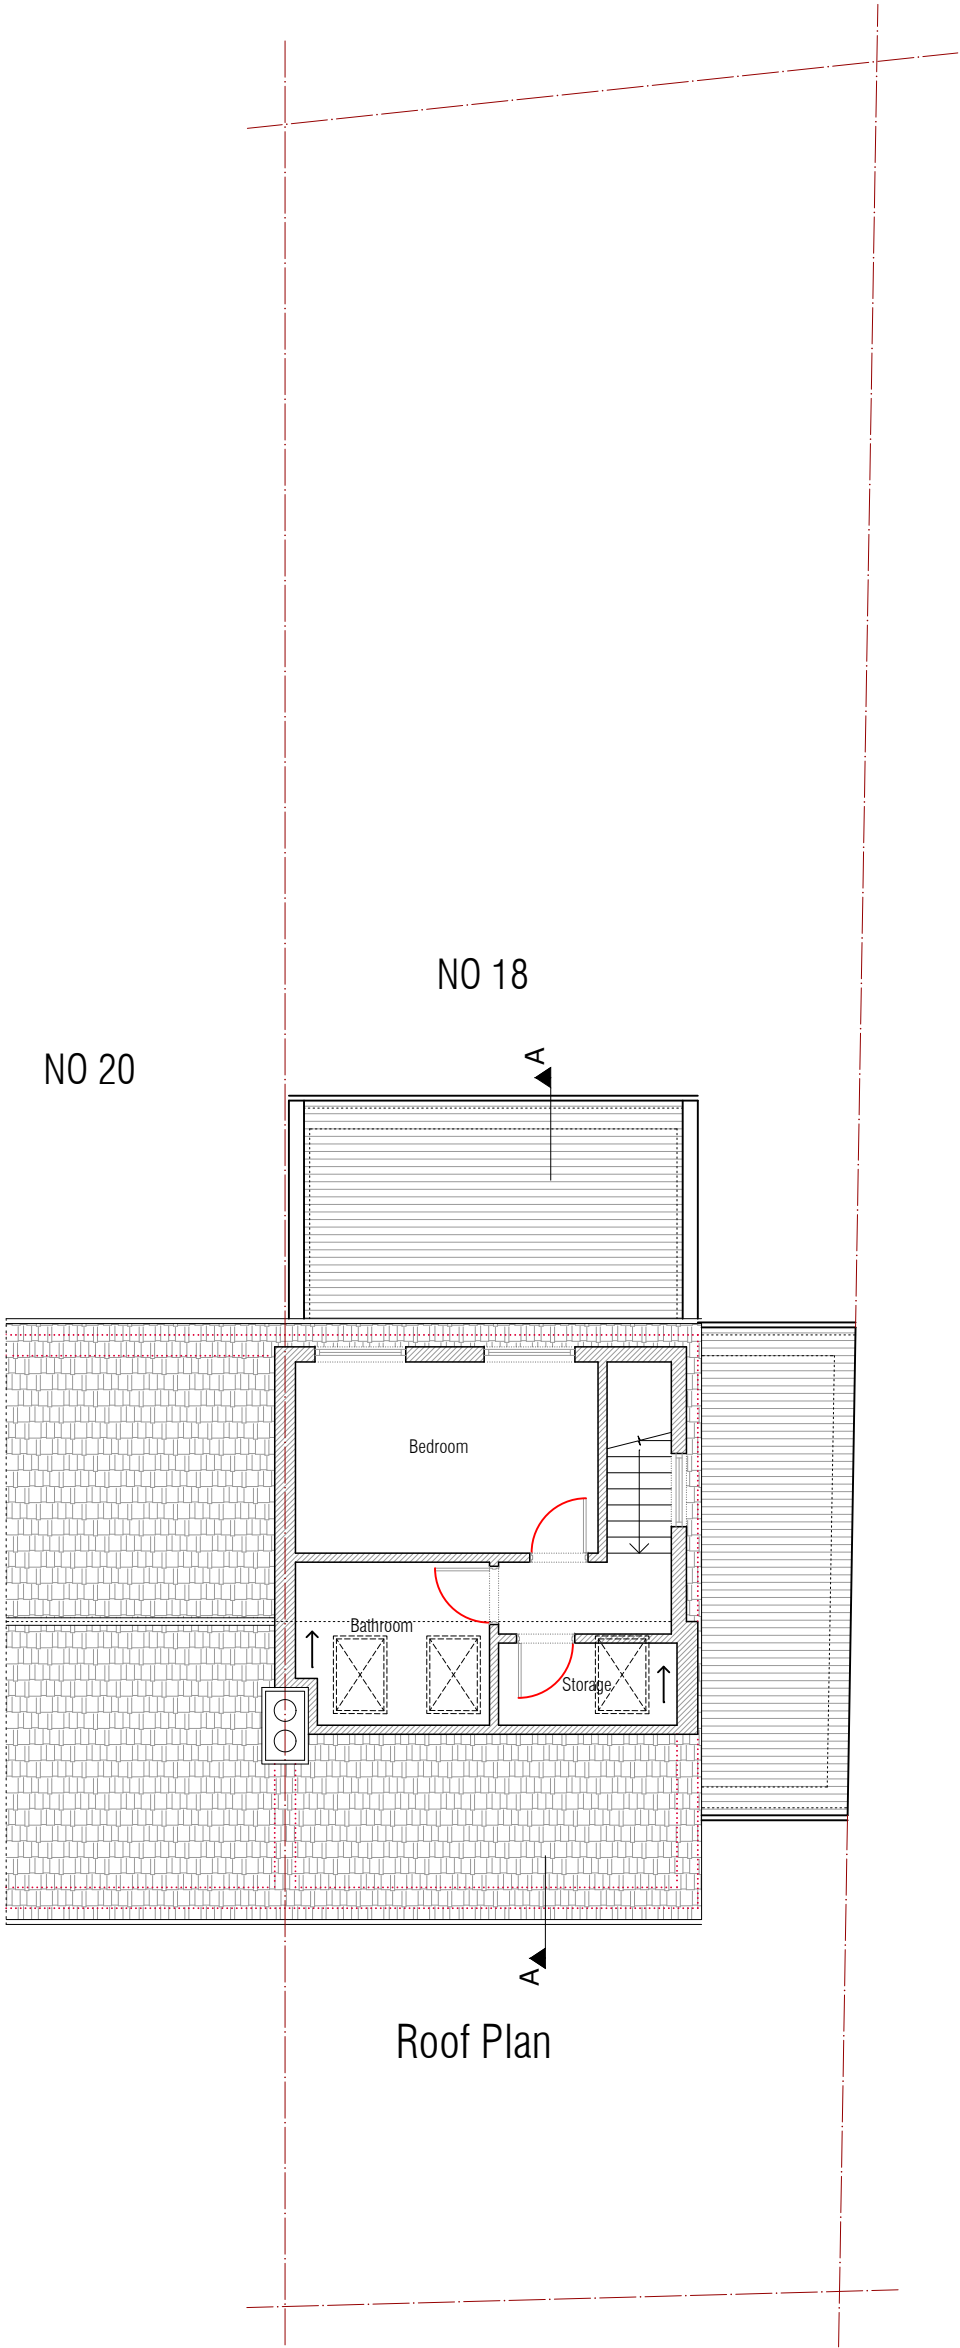

Project: 18, Broadwater Gardens, Harefield,
Uxbridge, UB9 6AL
Proposed Loft Floor


Scale: 1;100@A3 Feb 2025

6AL.18.PRO.300303

 

Architectural Drawings & Applications by Samuel
* samuel.35@outlook.com
* 07845 048130


- Notes:
- 1) This Drawing as not for construction
 - 2) Dimensions are not to be scaled for constructions
 - 3) All dimensions are to be checked on site
 - 4) All dimensions are in millimeters

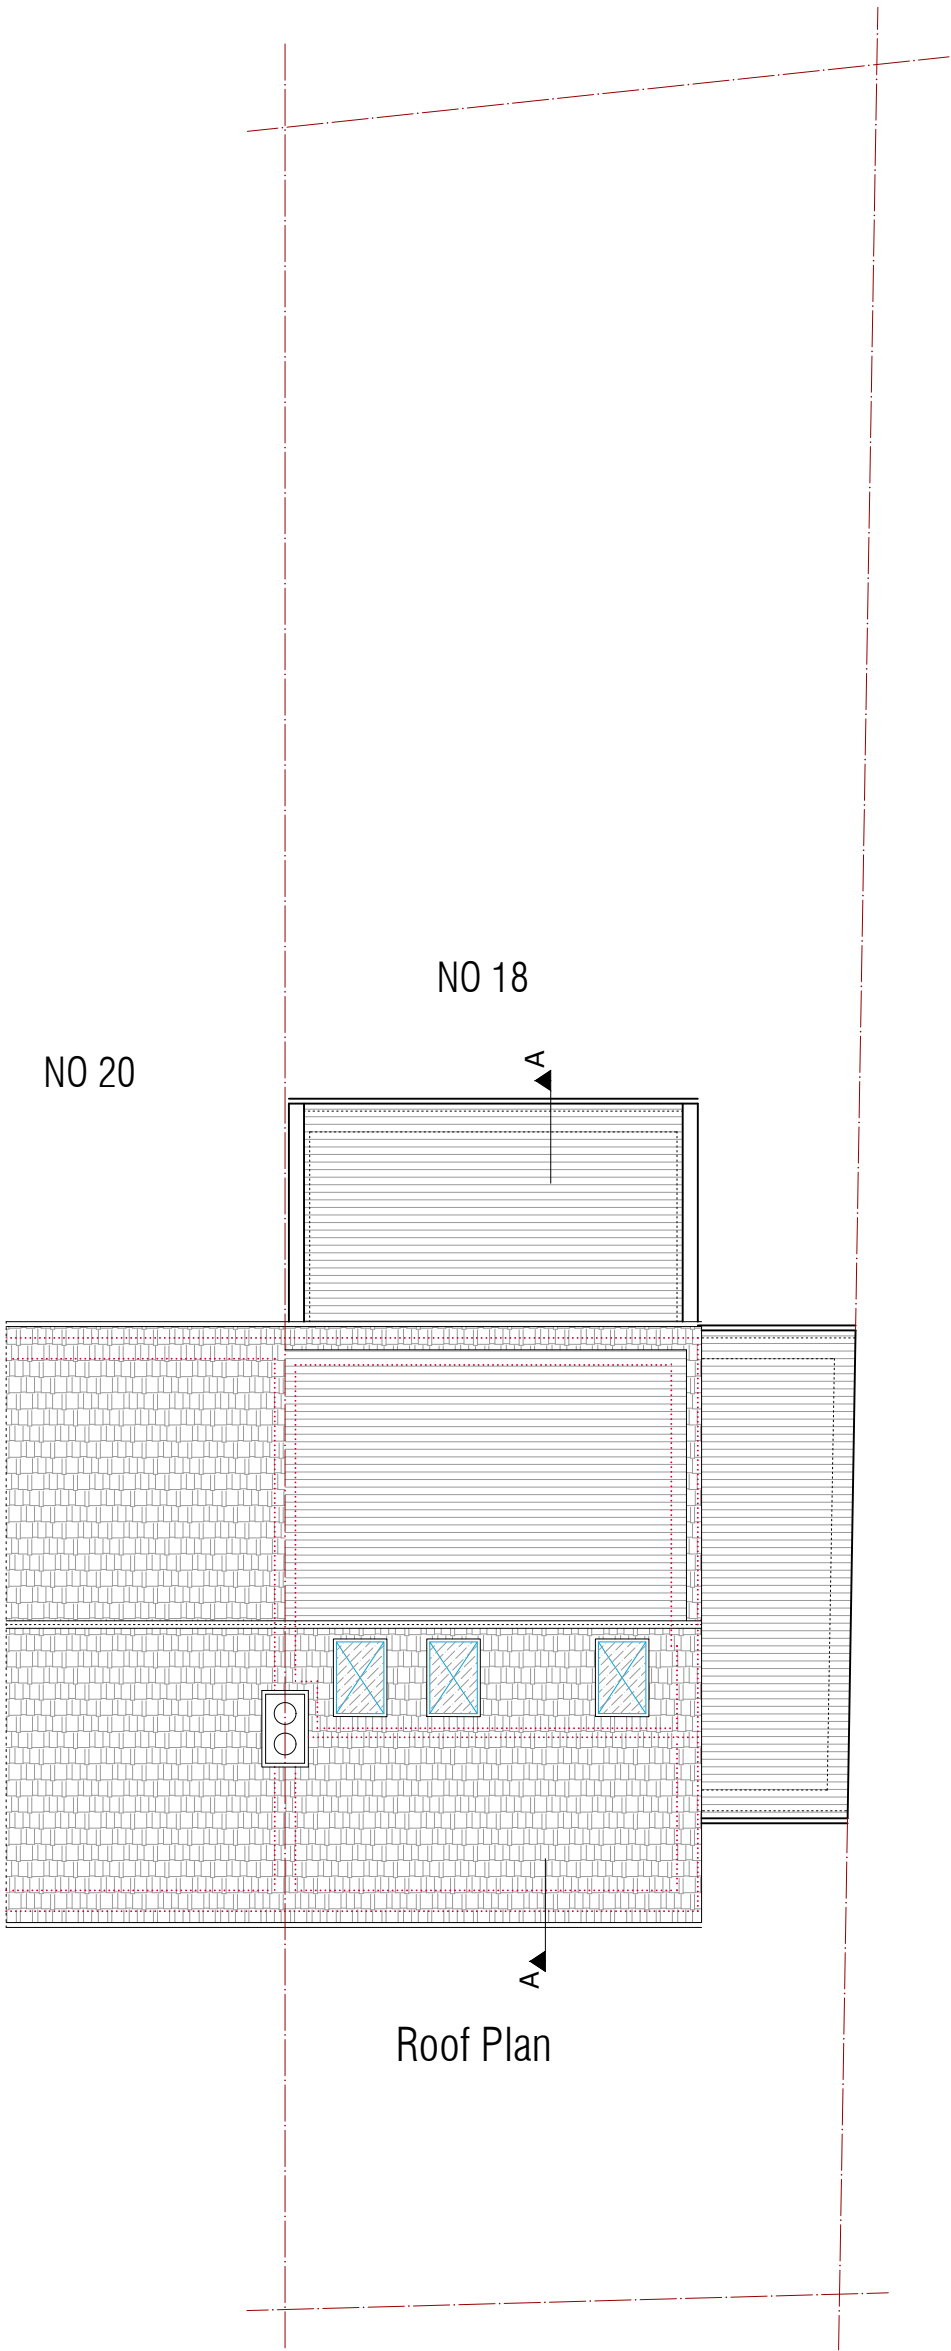

Project: 18, Broadwater Gardens, Harefield,
Uxbridge, UB9 6AL
Proposed Roof Plan

Scale: 1;100@A3 Feb 2025


6AL.18.PRO.400404

 

Architectural Drawings & Applications by Samuel

- * samuel.35@outlook.com
- * 07845 048130

- Notes:
- 1) This Drawing as not for construction
 - 2) Dimensions are not to be scaled for constructions
 - 3) All dimensions are to be checked on site
 - 4) All dimensions are in millimeters

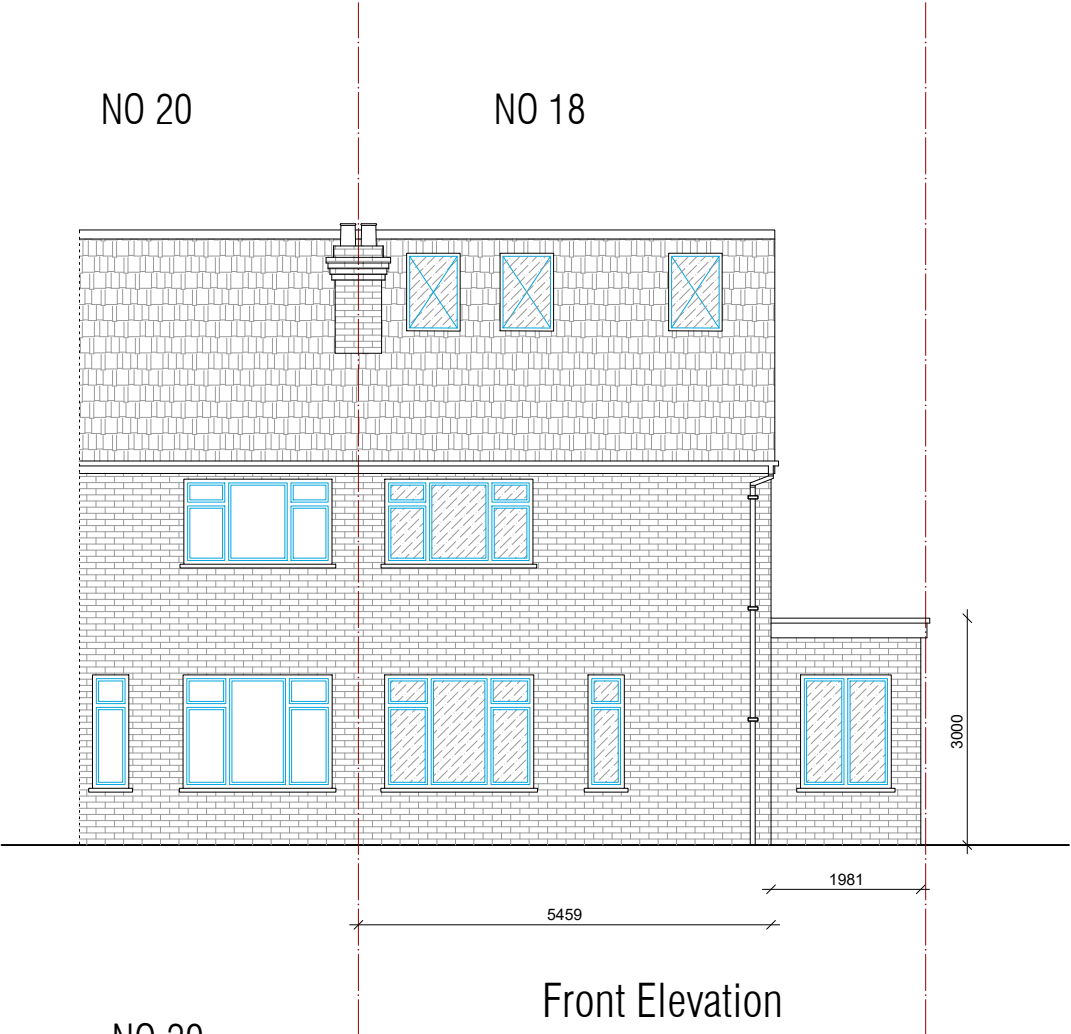


0 5m
Scale Bar 1:100

Project: 18, Broadwater Gardens, Harefield,
Uxbridge, UB9 6AL
Proposed Front and Rear Elevations
Scale: 1:100@A3 Feb 2025
6AL.18.PRO.500505

Architectural Drawings & Applications by Samuel
* samuel.35@outlook.com
* 07845 048130

- Notes:
- 1) This Drawing as not for construction
 - 2) Dimensions are not to be scaled for constructions
 - 3) All dimensions are to be checked on site
 - 4) All dimensions are in millimeters

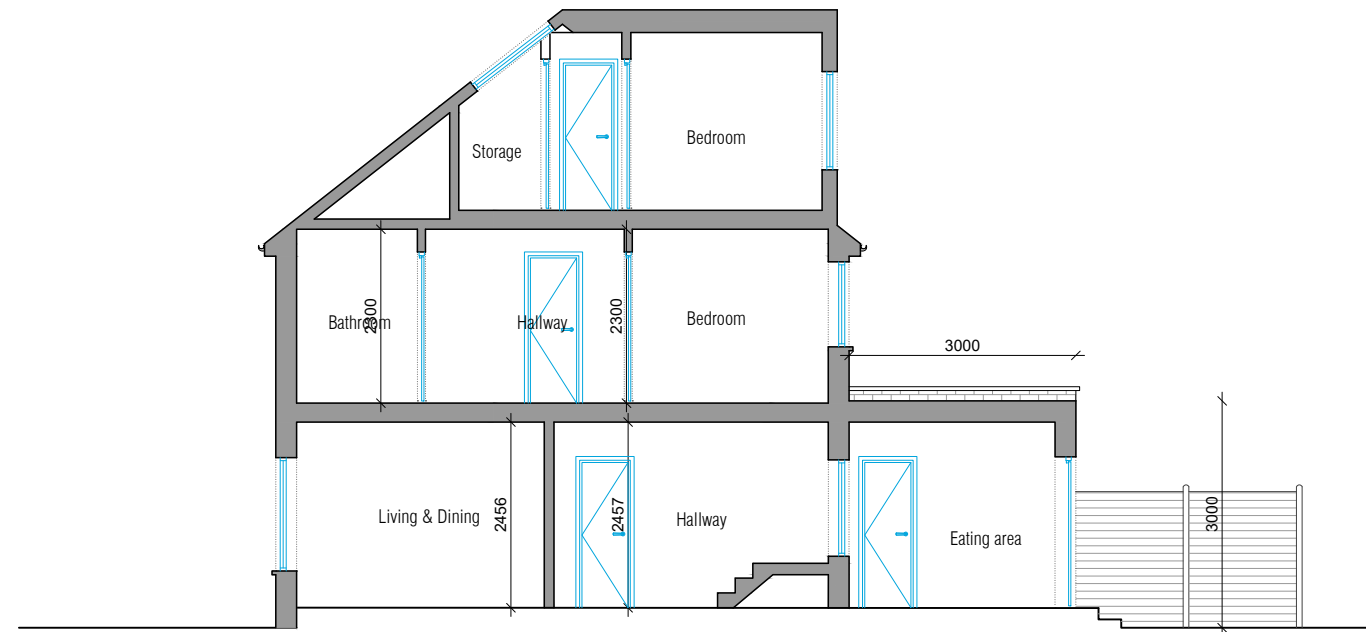

Section A-A

0 5m
Scale Bar 1:100

Project: 18, Broadwater Gardens, Harefield,
Uxbridge, UB9 6AL

Proposed Section A-A




Scale: 1:100@A3 Feb 2025

6AL.18.PRO.600606

Architectural Drawings & Applications by Samuel
* samuel.35@outlook.com
* 07845 048130

Volume A
 $V1 = \frac{1}{2} (3.63 \times 2.85 \times 5.31)$
= 27.46 Cubic Meter

- Notes:
- 1) This Drawing as not for construction
 - 2) Dimensions are not to be scaled for constructions
 - 3) All dimensions are to be checked on site
 - 4) All dimensions are in millimeters

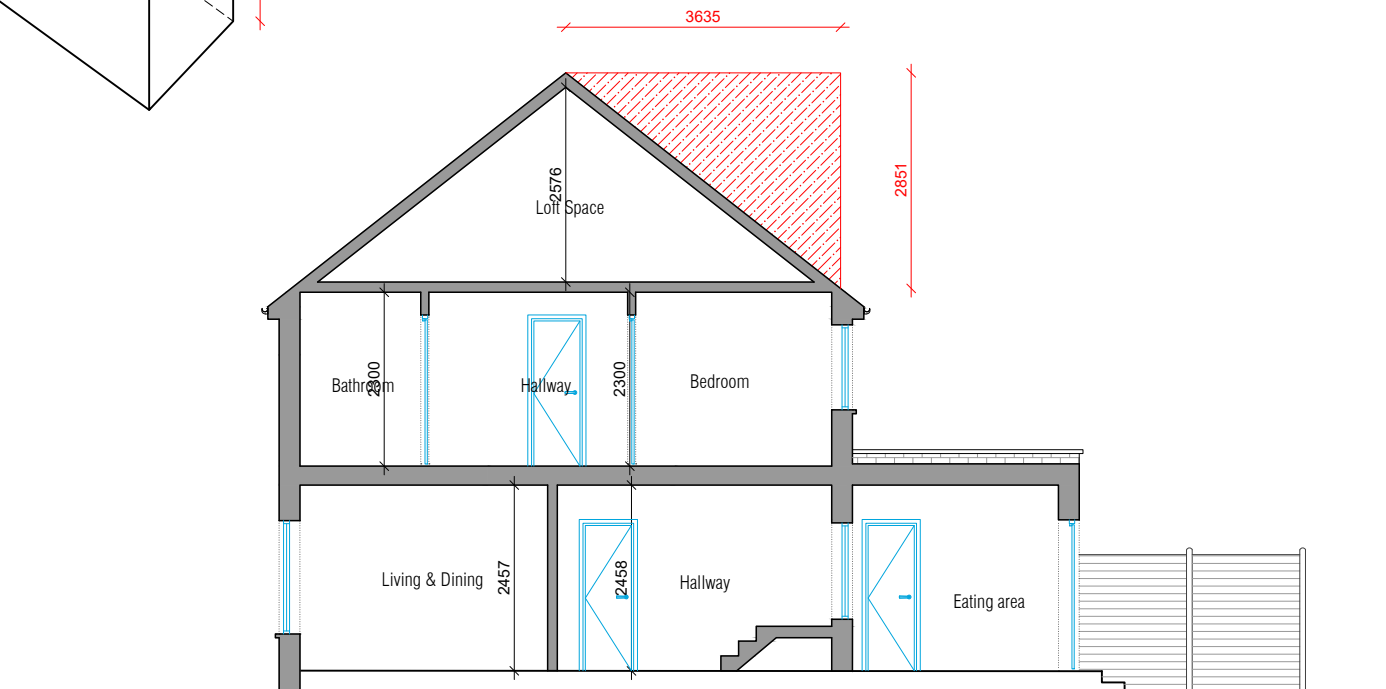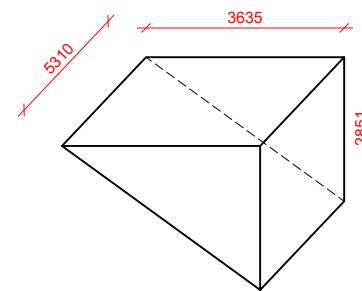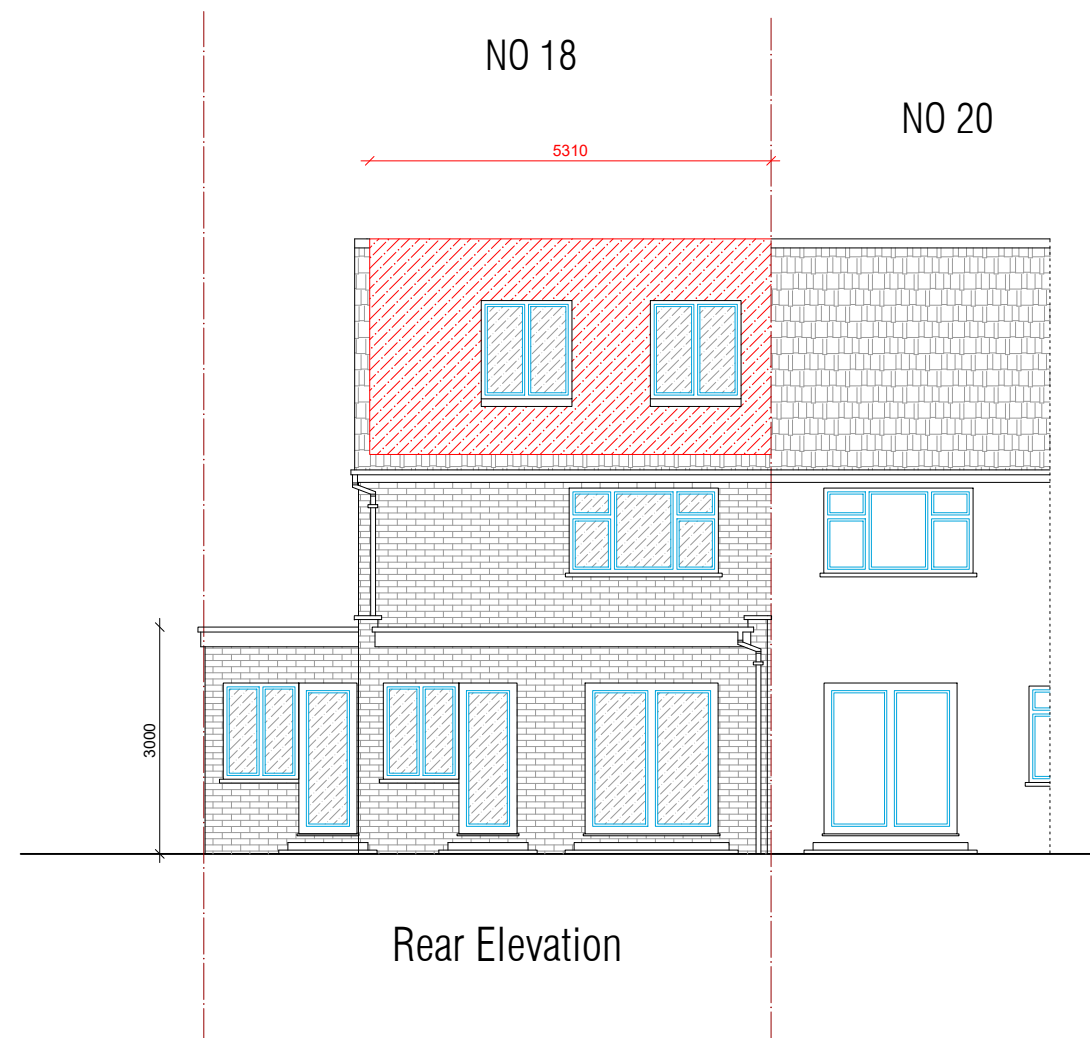

Section A-A

0 5m
Scale Bar 1:100

Project: 18, Broadwater Gardens, Harefield,
Uxbridge, UB9 6AL

Proposed Calculation

Scale: 1:100@A3 Feb 2025

6AL.18.EX.700707

Architectural Drawings & Applications by Samuel
* samuel.35@outlook.com
* 07845 048130