


Notes:
1) This Drawing is not for construction
2) Dimensions are not to be scaled for construction
3) All dimensions are to be checked on site
4) All dimensions are in millimeters

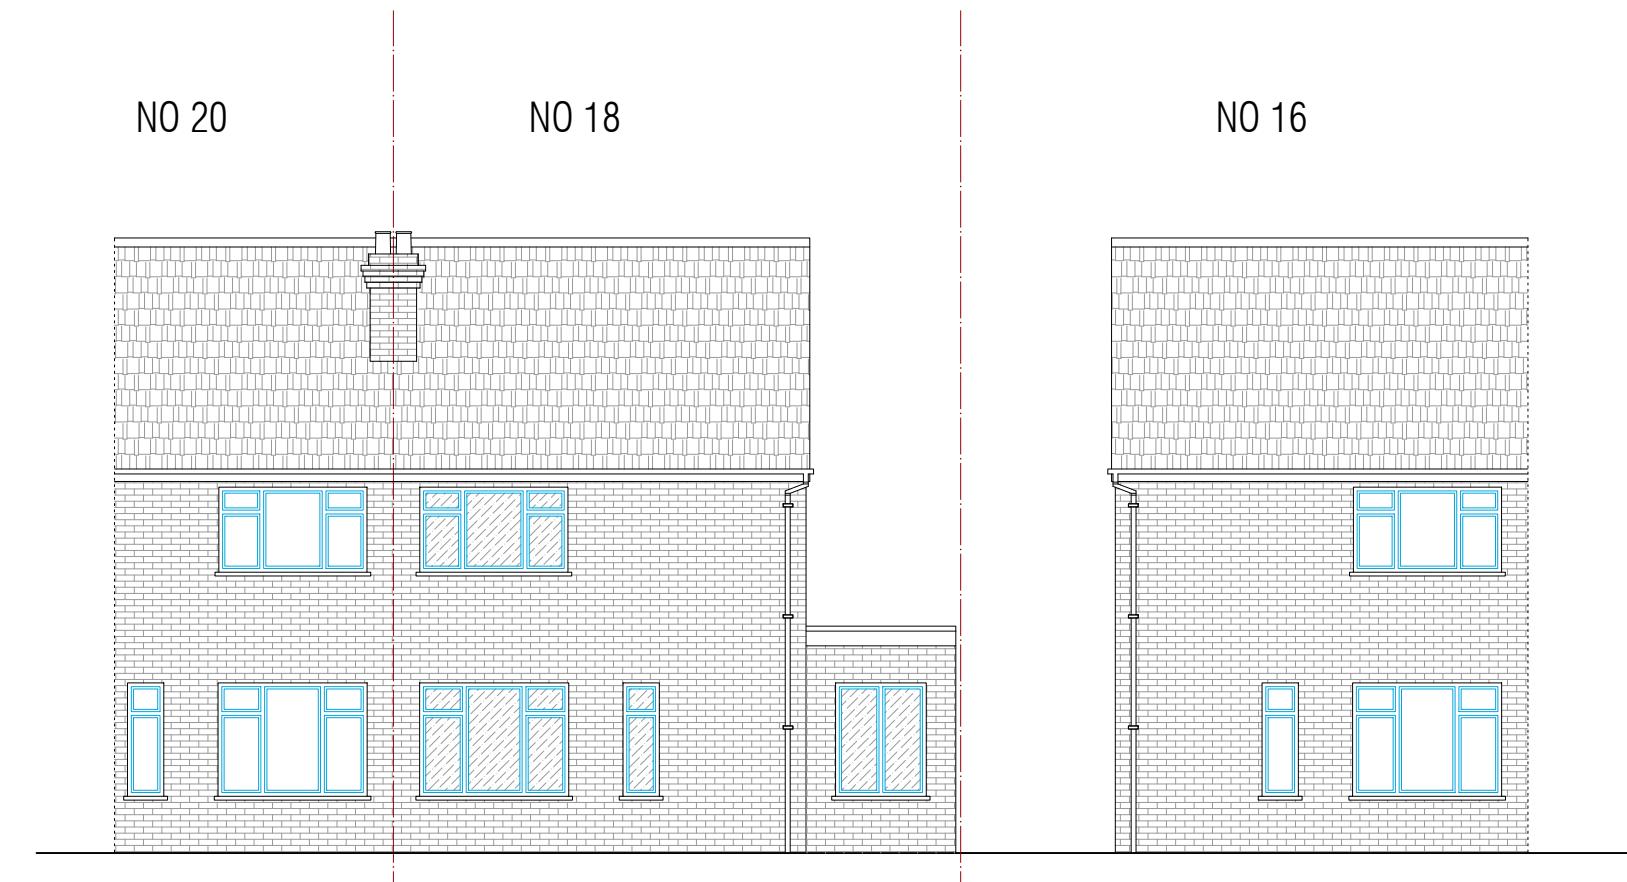

Front Elevation

NO 16

NO 18

NO 20



Rear Elevation

0 5m

Scale Bar 1:100

Project: 18, Broadwater Gardens, Harefield, Uxbridge, UB9 6AL

Proposed Front and Rear Elevations

Scale: 1:100 @ A3 May 2025

6AL.18.PRO.40044 REV B

Architectural Drawings & Applications by Samuel
* samuel.35@outlook.com
* 07845 048130