


- Notes:
- 1) This Drawing as not for construction
 - 2) Dimensions are not to be scaled for constructions
 - 3) All dimensions are to be checked on site
 - 4) All dimensions are in millimeters

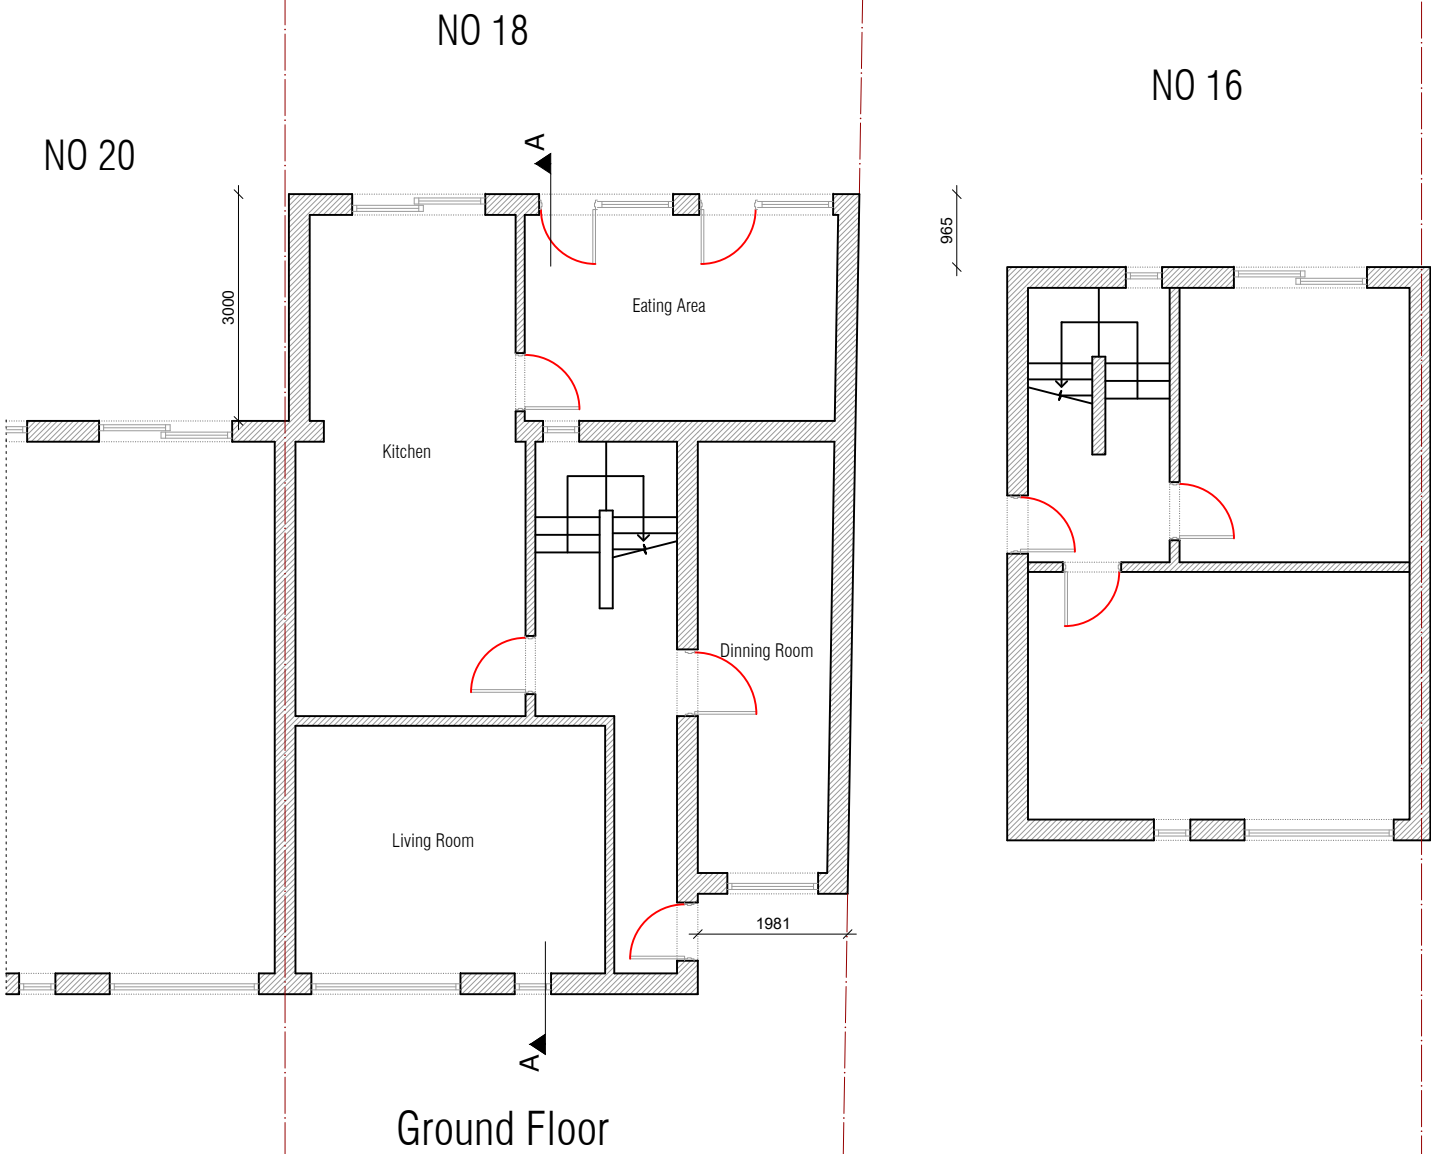

Project: 18, Broadwater Gardens, Harefield,
Uxbridge, UB9 6AL
Proposed Ground Floor


Scale: 1:100@A3 March 2025

6AL.18.PRO.10011



Architectural Drawings & Applications by Samuel
* samuel.35@outlook.com
* 07845 048130

- Notes:
- 1) This Drawing as not for construction
 - 2) Dimensions are not to be scaled for constructions
 - 3) All dimensions are to be checked on site
 - 4) All dimensions are in millimeters

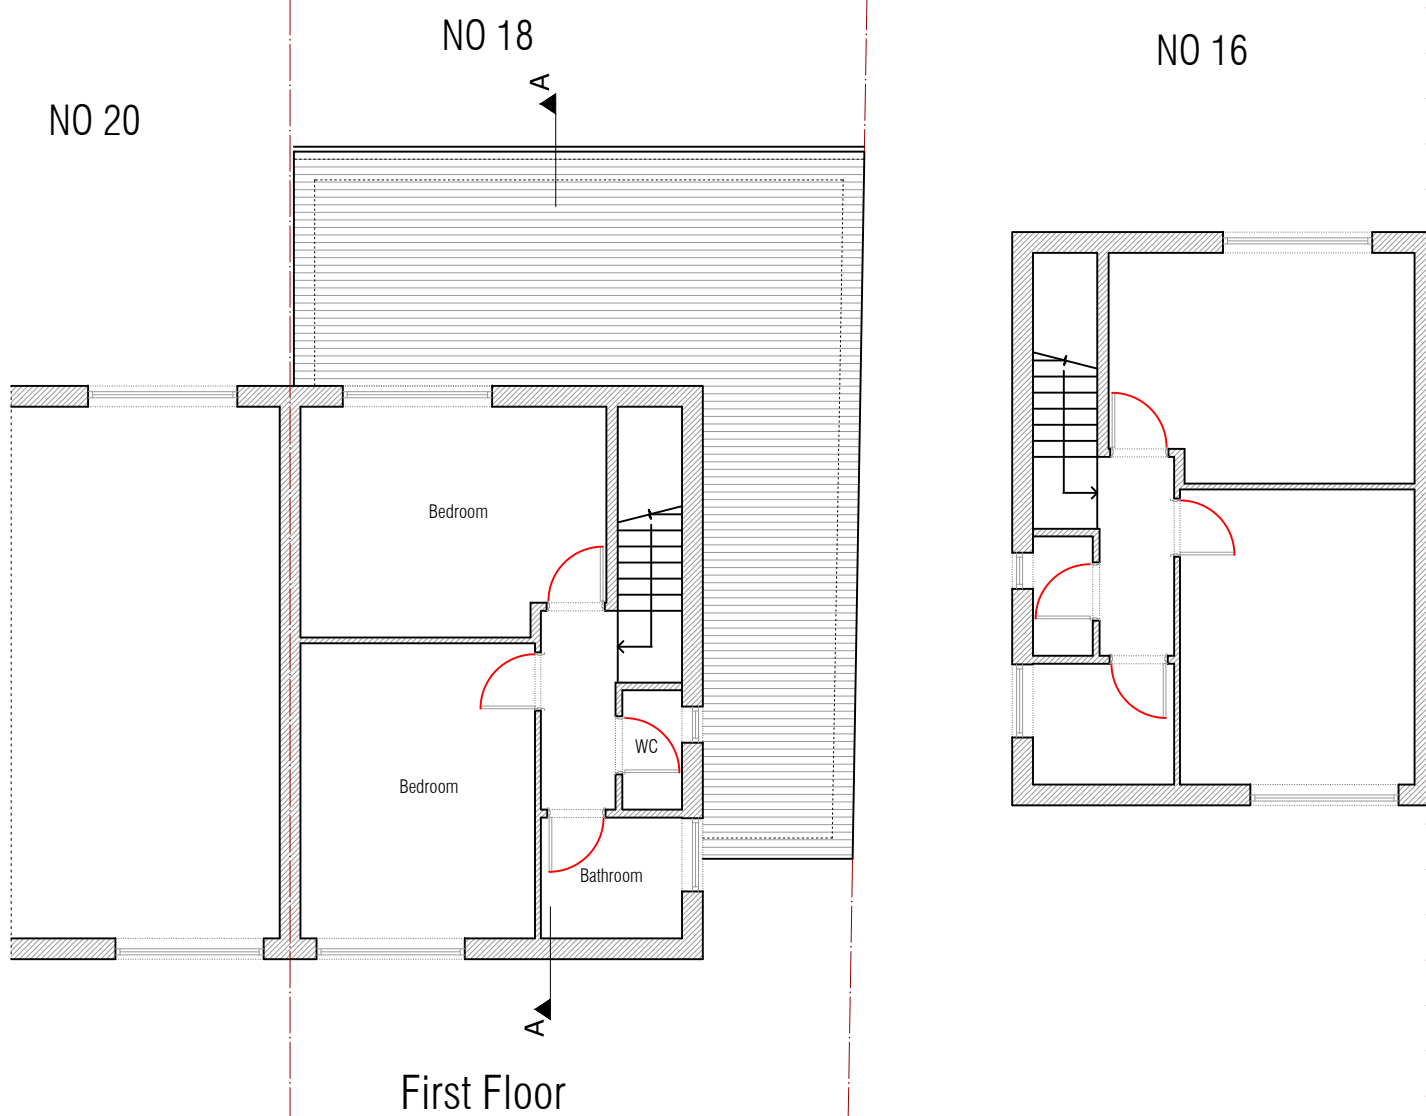

Project: 18, Broadwater Gardens, Harefield,
Uxbridge, UB9 6AL

Proposed First Floor

Scale: 1;100@A3 March 2025

6AL.18.PRO.20022

0 5m
Scale Bar 1:100

Architectural Drawings & Applications by Samuel
* samuel.35@outlook.com
* 07845 048130

- Notes:
- 1) This Drawing as not for construction
 - 2) Dimensions are not to be scaled for constructions
 - 3) All dimensions are to be checked on site
 - 4) All dimensions are in millimeters

NO 18

NO 16

NO 20

A


A

Roof Plan

Project: 18, Broadwater Gardens, Harefield,
Uxbridge, UB9 6AL
Proposed Roof Plan

Scale: 1;100@A3 March 2025

6AL.18.PRO.30033

 

Architectural Drawings & Applications by Samuel
* samuel.35@outlook.com
* 07845 048130


Notes:

- 1) This Drawing as not for construction
- 2) Dimensions are not to be scaled for constructions
- 3) All dimensions are to be checked on site
- 4) All dimensions are in millimeters

NO 20

NO 18

NO 16

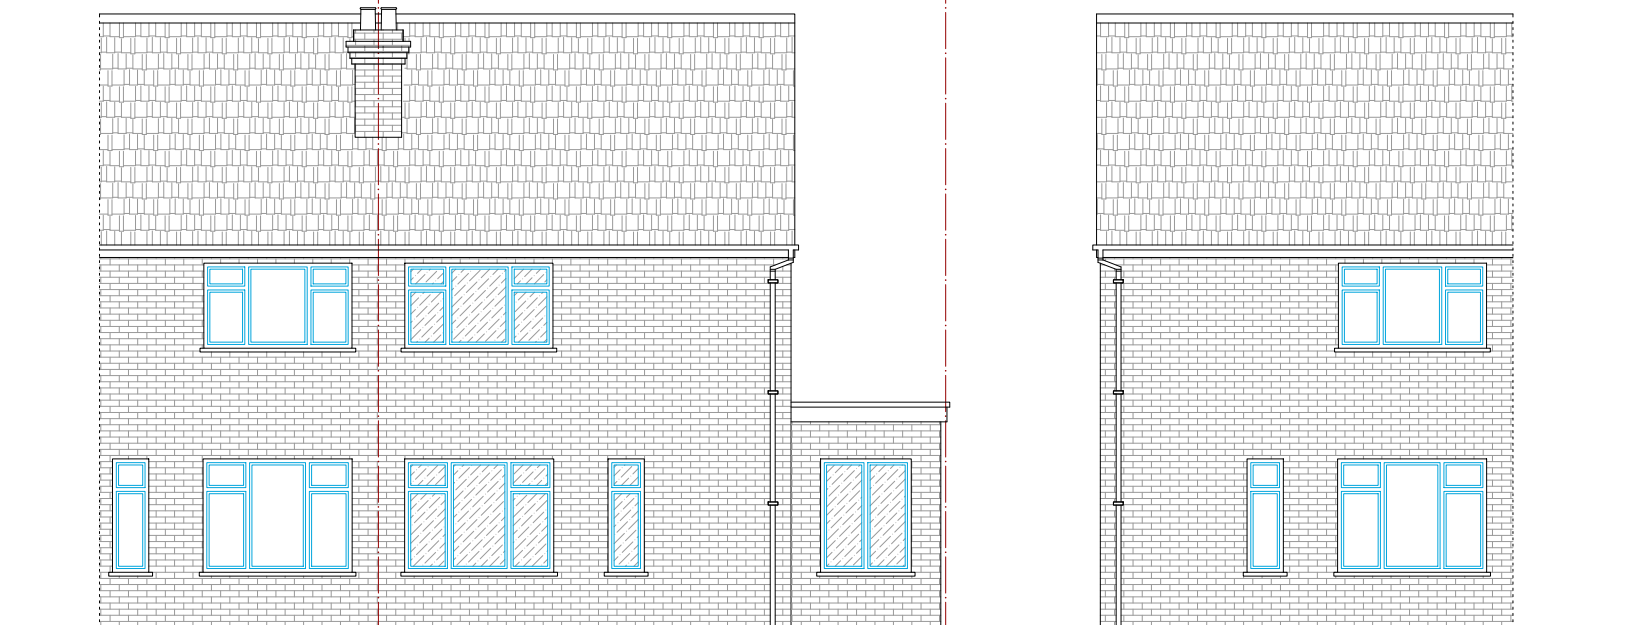

Front Elevation

NO 16

NO 18

NO 20



Rear Elevation



Scale Bar 1:100

Project: 18, Broadwater Gardens, Harefield,
Uxbridge, UB9 6AL


Proposed Front and Rear Elevations

Scale: 1:100@A3 March 2025

6AL.18.PRO.40044

Architectural Drawings & Applications by Samuel
* samuel.35@outlook.com
* 07845 048130

- Notes:
- 1) This Drawing as not for construction
 - 2) Dimensions are not to be scaled for constructions
 - 3) All dimensions are to be checked on site
 - 4) All dimensions are in millimeters

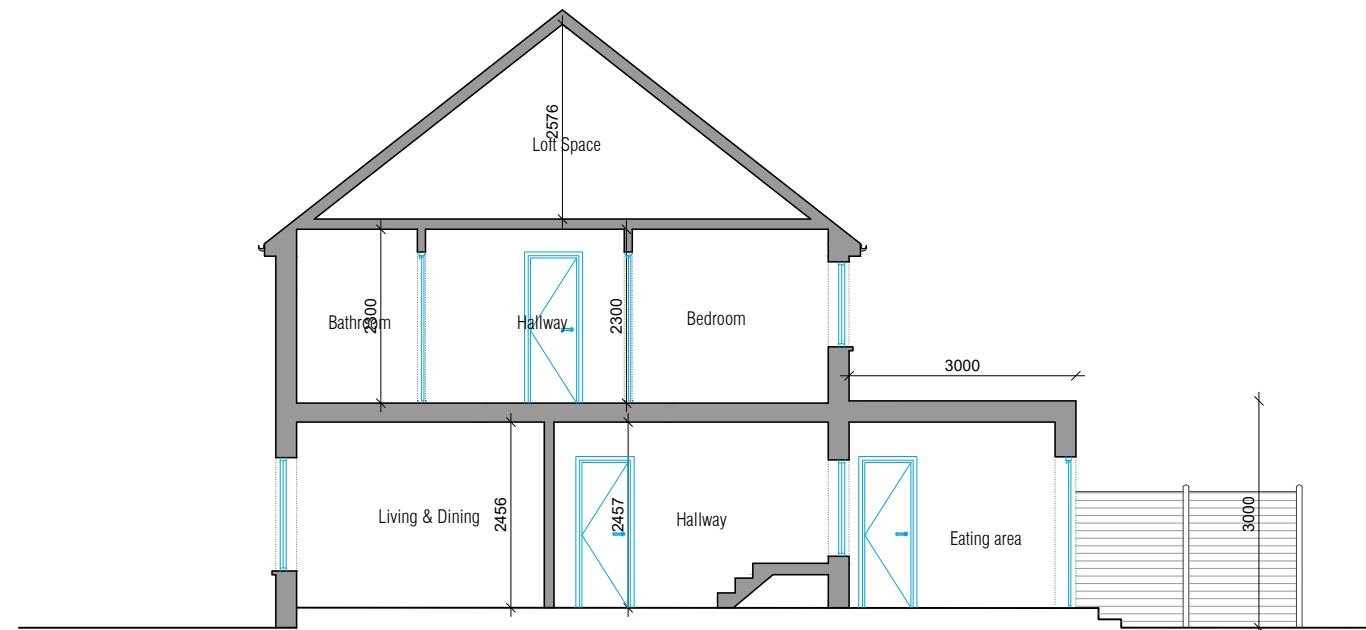

Section A-A

0 5m
Scale Bar 1:100

Project: 18, Broadwater Gardens, Harefield,
Uxbridge, UB9 6AL

Proposed Section A-A

Scale: 1:100@A3 March 2025

6AL.18.PRO.50055

Architectural Drawings & Applications by Samuel
* samuel.35@outlook.com
* 07845 048130