



SCALE: 1:100 0 5m

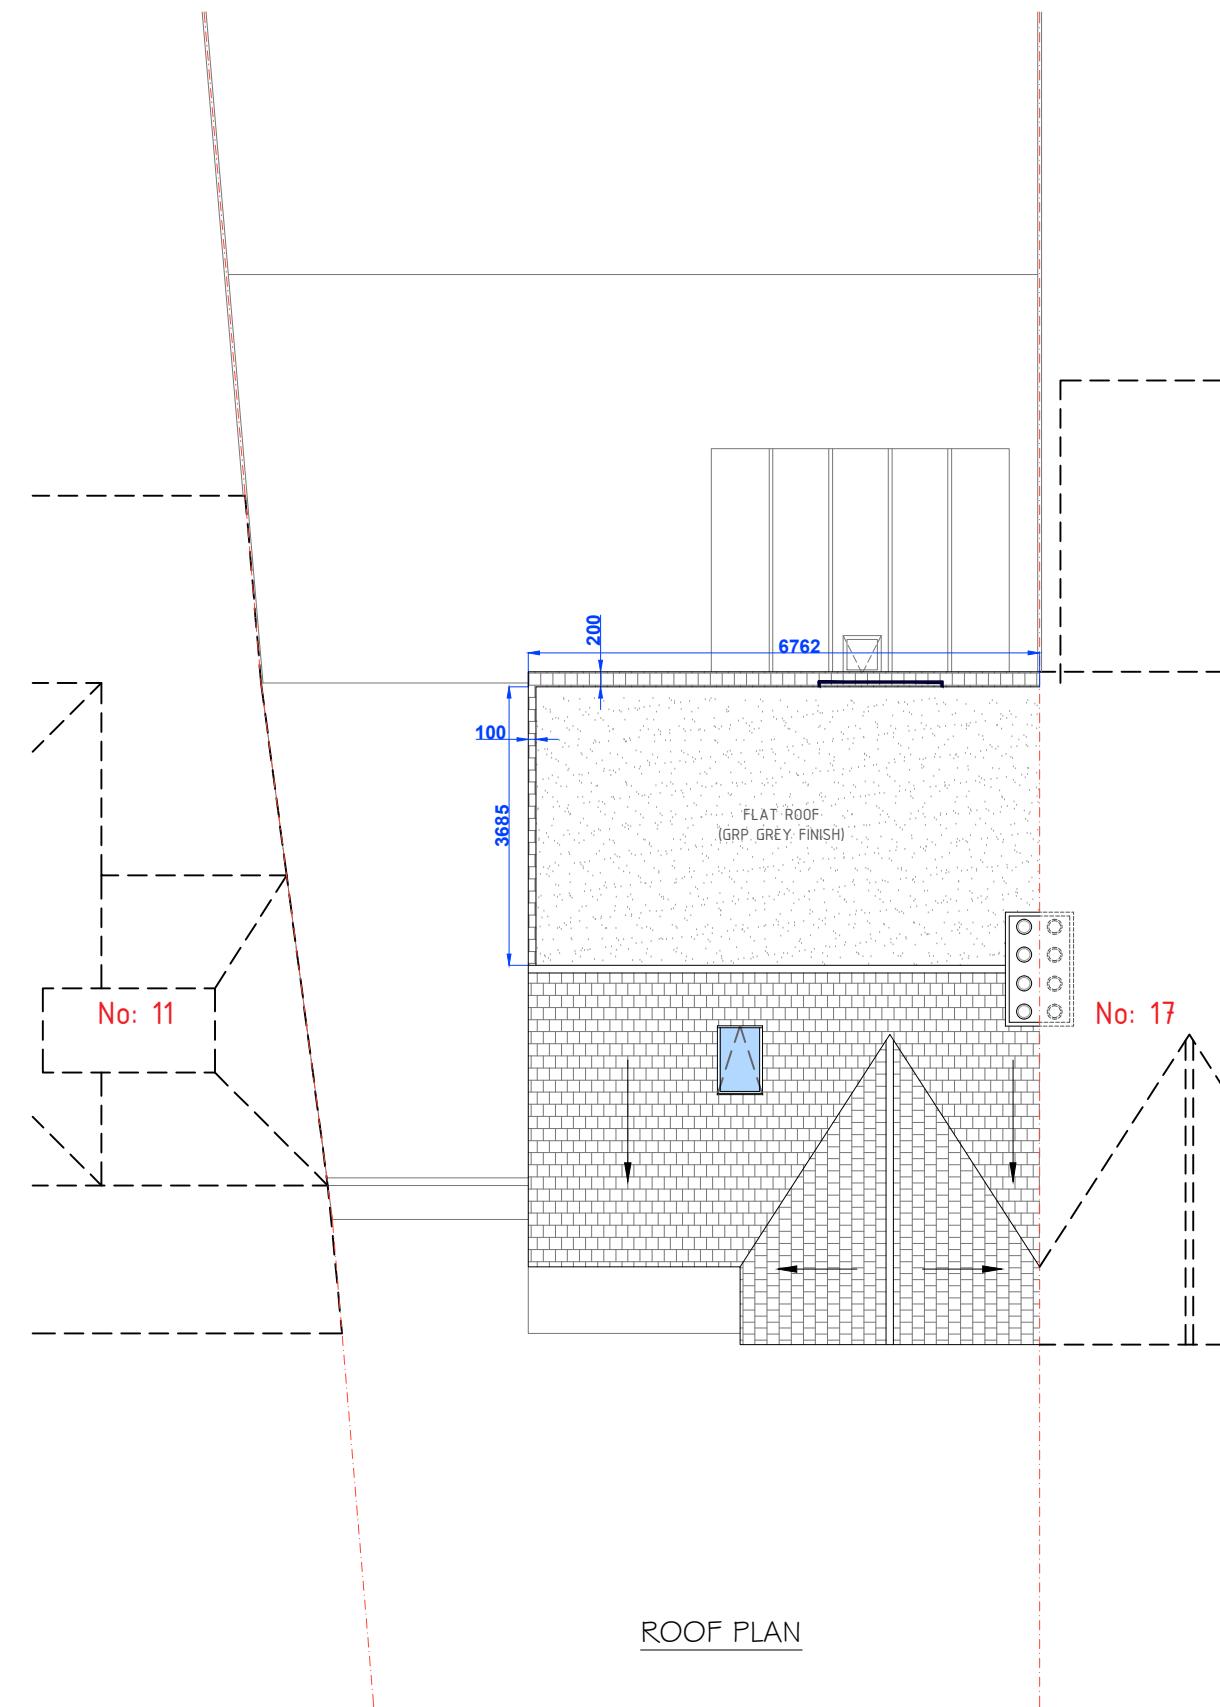

PROPOSED FLOOR PLANS
Scale: 1:100

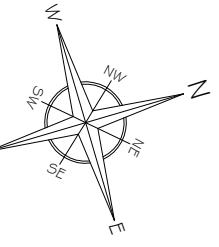

B	Issue For Approval	05/25
A	Issue For Approval	03/25
No	Revision / Issue	Date

Site :
15 Boldmere Road
Pinner
HA5 1PJ

Project Title :
Planning Application for a Rear
Loft Dormer Extension & Internal
Re-Configuration Under
Certificate of Lawfulness Planning
Application

Client :
Mr. Hinesh Pindoria
15 Boldmere Road
Pinner
HA5 1PJ

Do not alter or amend the scale from this drawing. The information may be suitable for discussion purposes and for obtaining Planning Approval. This drawing is Not a construction drawing and should not be relied upon for any other works. This drawing should not be copied or altered in any way except by way of written permission from the designers. Discrepancies may occur from onsite dimensions to this drawing issued. ABP Architectural Services Ltd will not be held liable for any discrepancies raised from this drawing and onsite dimensions.

Project Ref No :	Sheet No :
ABP-BRP15-01	P-4
Date :	
March 2025	
Revision :	B
Scale :	1:100 @ A-3
Drawn By :	ABP