


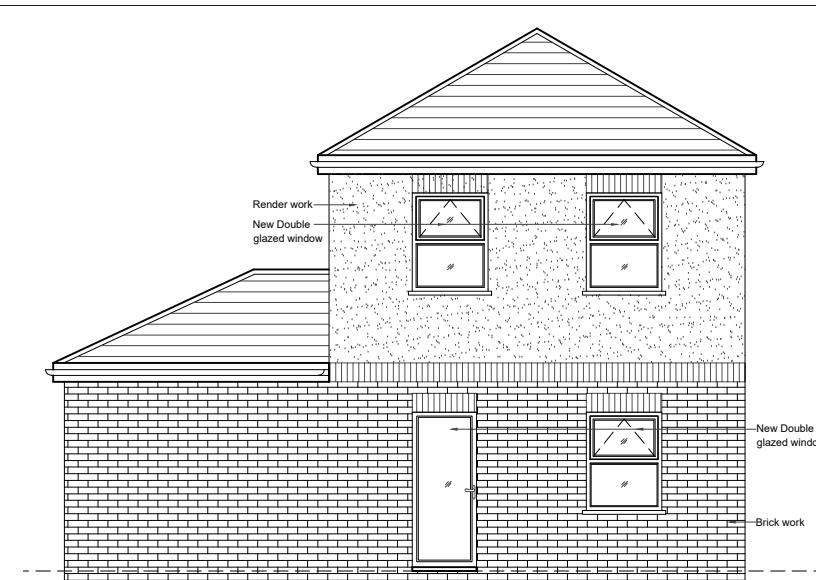

01 - FRONT ELEVATION



02 - REAR ELEVATION




03 - RIGHT SIDE ELEVATION



**FACING BRICKWORK**

COLOUR : RED AND BROWN  
MULTI-FACED BRICK  
FINISH : RED AND BROWN FACED  
LOCATION : TO EXTERNAL WALL

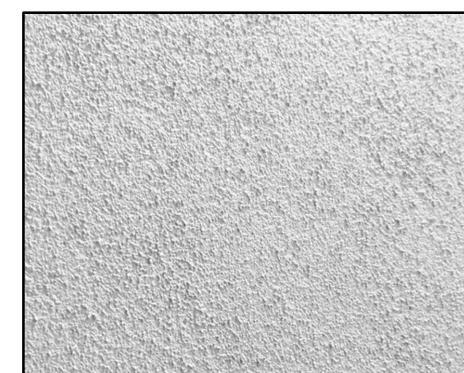

**FACING RENDER**

COLOUR : WHITE K-RENDER  
FINISH : 15MM-25MM THICK SAND & CEMENT RENDER WITH WHITE PAINT  
LOCATION : TO EXTERNAL WALL




**ROOF TILES**

COLOUR : MARLEY ASHDOWNE  
HANDCRAFTED ASHURST  
FINISH : CLAY  
LOCATION : TO ROOF



**GUTTER & FASCIA**

COLOUR : BLACK & WHITE  
FINISH : UPVC  
LOCATION : BUILDING GUTTER LEVEL

 

REVISIONS			
NO	DESCRIPTION	DATE	BY

**Discharge APPLICATION**



**FRONT DOOR**

COLOUR : WHITE  
FINISH : HALF GLAZED COMPOSITE  
LOCATION : TO FRONT WALL



**WINDOWS**

COLOUR : WHITE UPVC WINDOWS  
FINISH : POWDER COATED ALUMINIUM  
LOCATION : TO EXTERNAL WALL



**INDICATIVE CAR CHARGING POINT**

LOCATION : TO EXTERNAL WALL @ FRONT

DE ARCHITECTURAL CONSULT.LTD  
M: 07824773079, 07869580774  
E: design.endeavour@gmail.com

Project LAND ADJACENT TO 2 ASH GROVE, HAYES  
LONDON, UB3 1JR  
Title ELEVATIONS & SAMPLE BOARDS

Scale 1:100 @A3	Drawn MU	Approved	Date FEB-25
Job No. DAC-331/25	Drawing No. DoC-2AG-02	Rev. -	