





01 - GROUND FLOOR PLAN

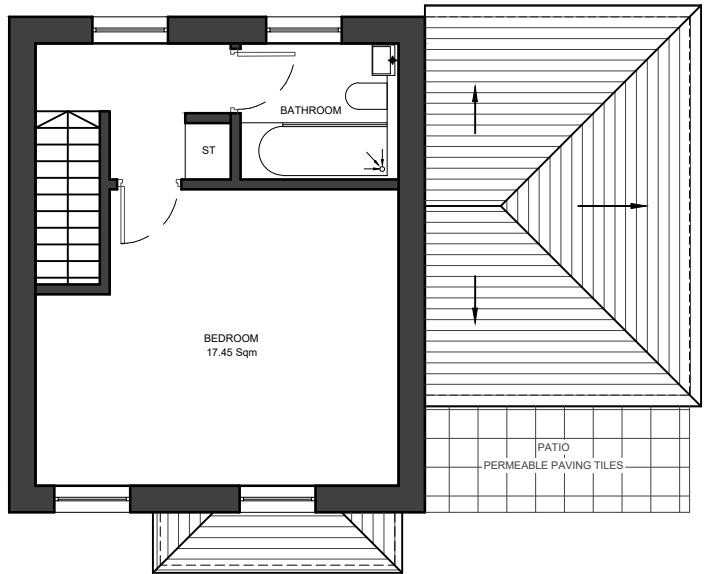


02 - FIRST FLOOR PLAN

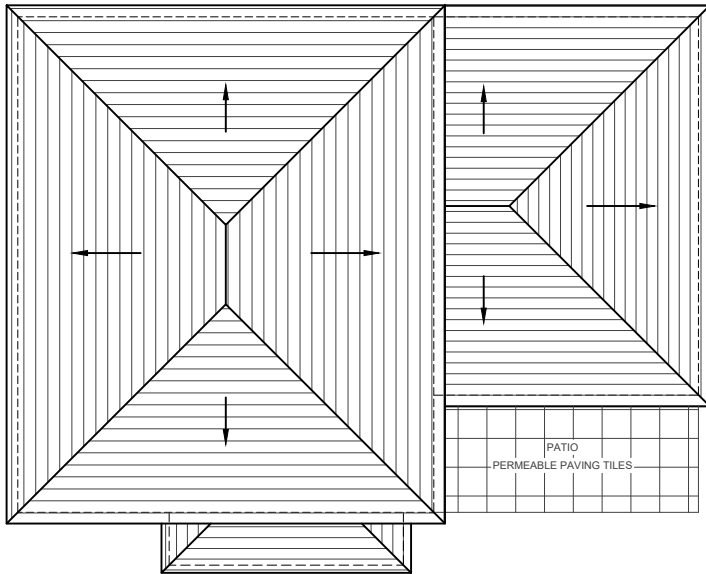

03 - ROOF PLAN




04 - FRONT ELEVATION

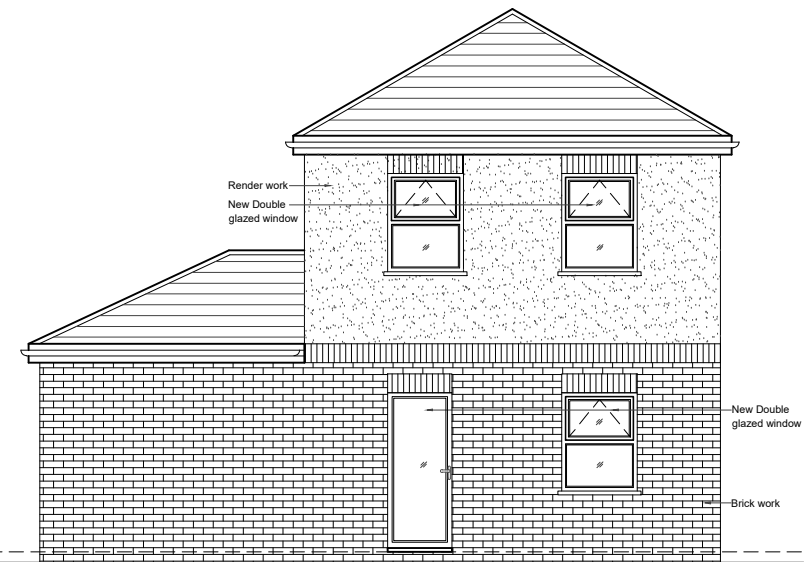

05 - REAR ELEVATION



06 - SIDE ELEVATION (RIGHT SIDE)

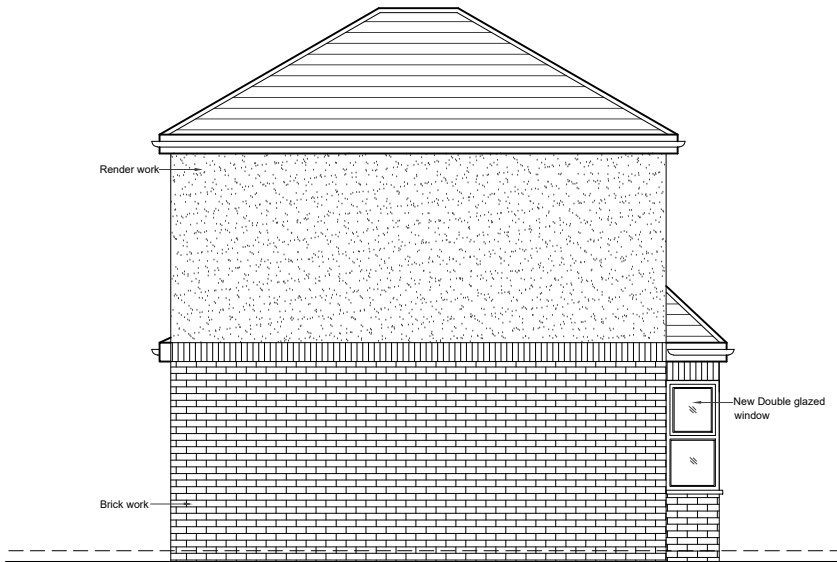


07 - SIDE ELEVATION (LEFT SIDE)

2 BEDROOM 3 PERSON DWELLING

PROPOSED AREA SCHEDULE	
TYPE	AREA (GIA)
TOTAL FLOOR AREA (G.F & F.F)	72 Sq.m
PRIVATE AMENITY SPACE	91.5 Sq.m
2 CYCLE SPACES & REFUSE BIN.	
1 CAR PARK	

NOTES

- Dimensions are not to be scaled from this drawing by contractors. The contractor is requested to check all dimensions before the work started.
- Report any discrepancies to the client or architect before undertaking the work described in the drawings.
- Dimensions are approximate site dimensions and are to be verified by the contractor on site before any fabrication/site works i.e foundations etc occur
- Contractor is responsible for all temporary propping to existing structure

 

REVISIONS			
NO	DESCRIPTION	DATE	BY

**FULL-PLANNING
APPLICATION**

DE ARCHITECTURAL CONSULT.LTD
M: 07824773079, 07869580774
E: design.endeavour@gmail.com

Project LAND ADJACENT TO 2 ASH GROVE, HAYES
LONDON, UB3 1JR

Proposed FLOOR PLANS & ELEVATIONS

Scale 1:100 @A3	Drawn MU	Approved	Date FEB-25
Job No. DAC-331/25	Drawing No. FP-2AG-02	Rev.	A