



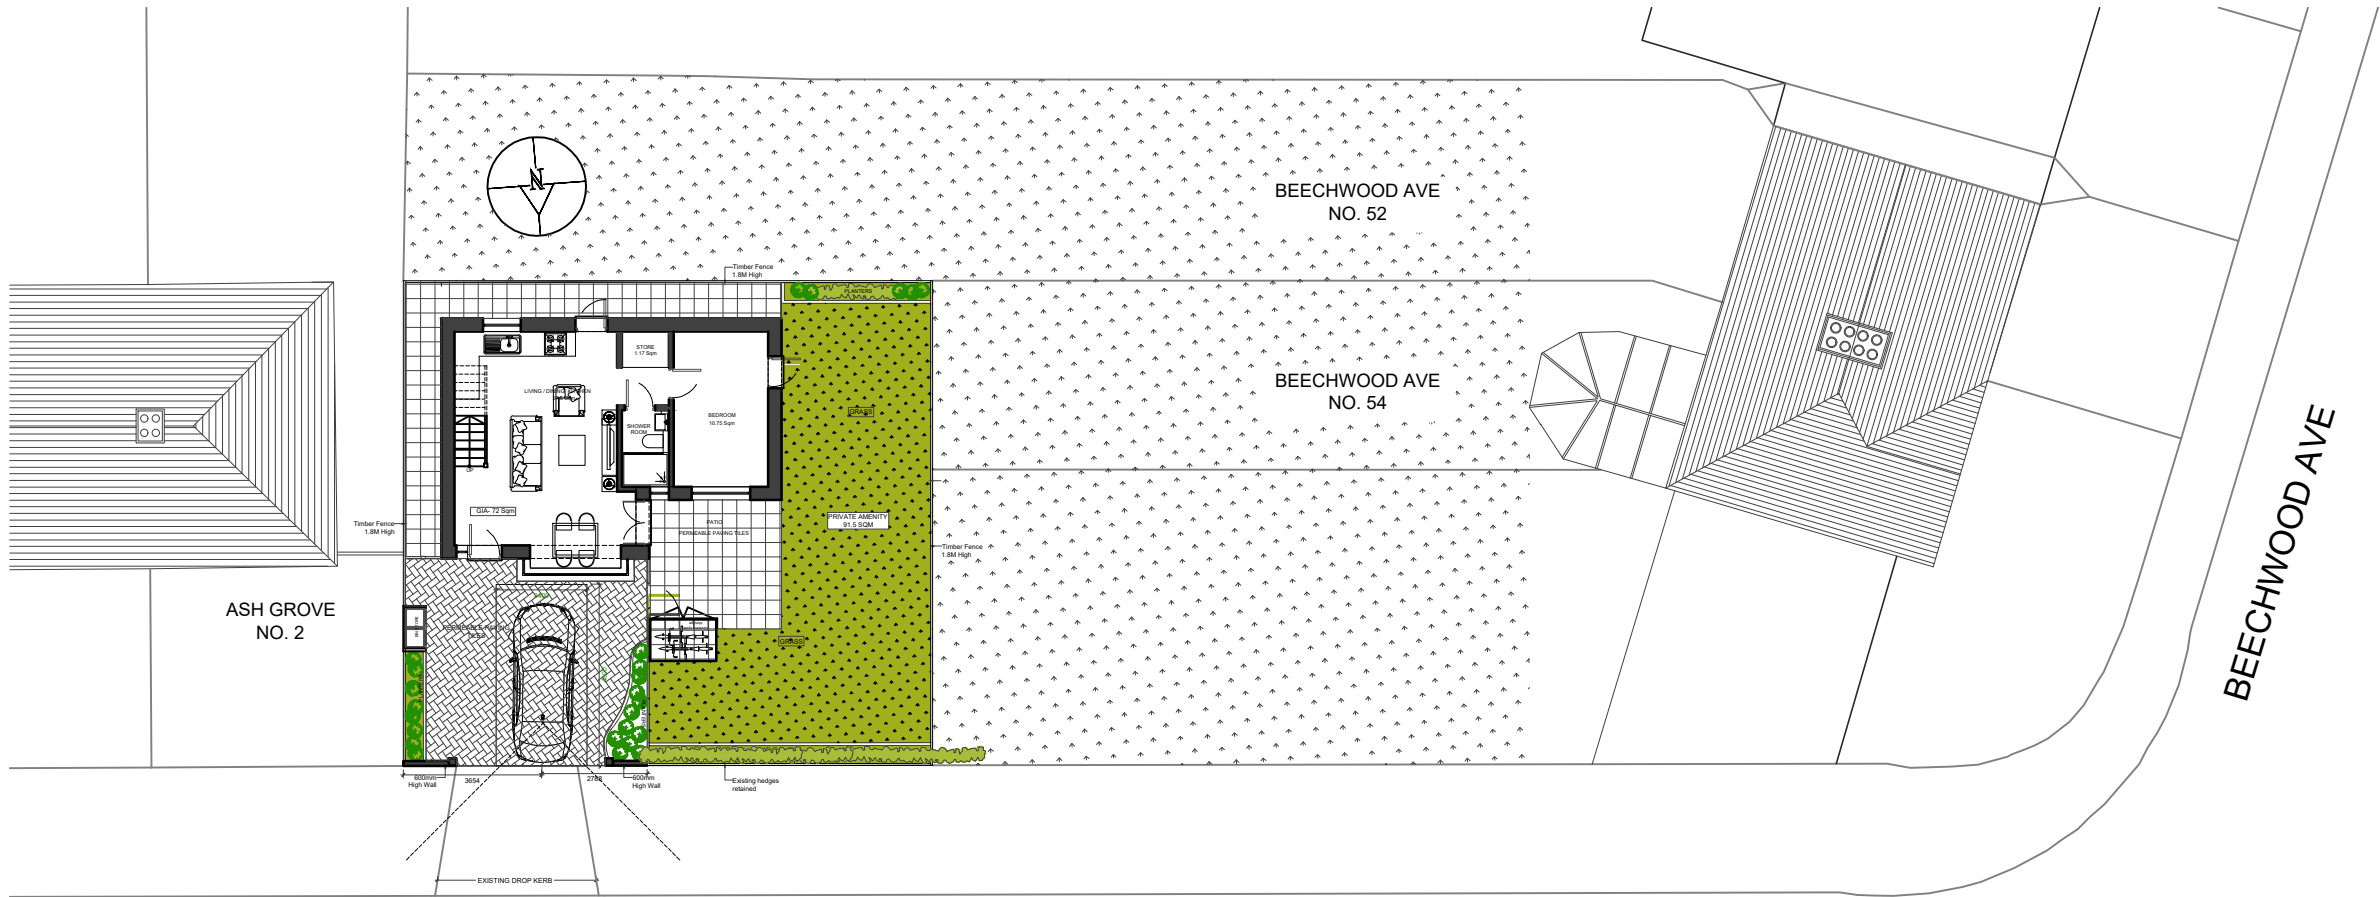

ASH GROVE

ASH GROVE

01- SITE PLAN

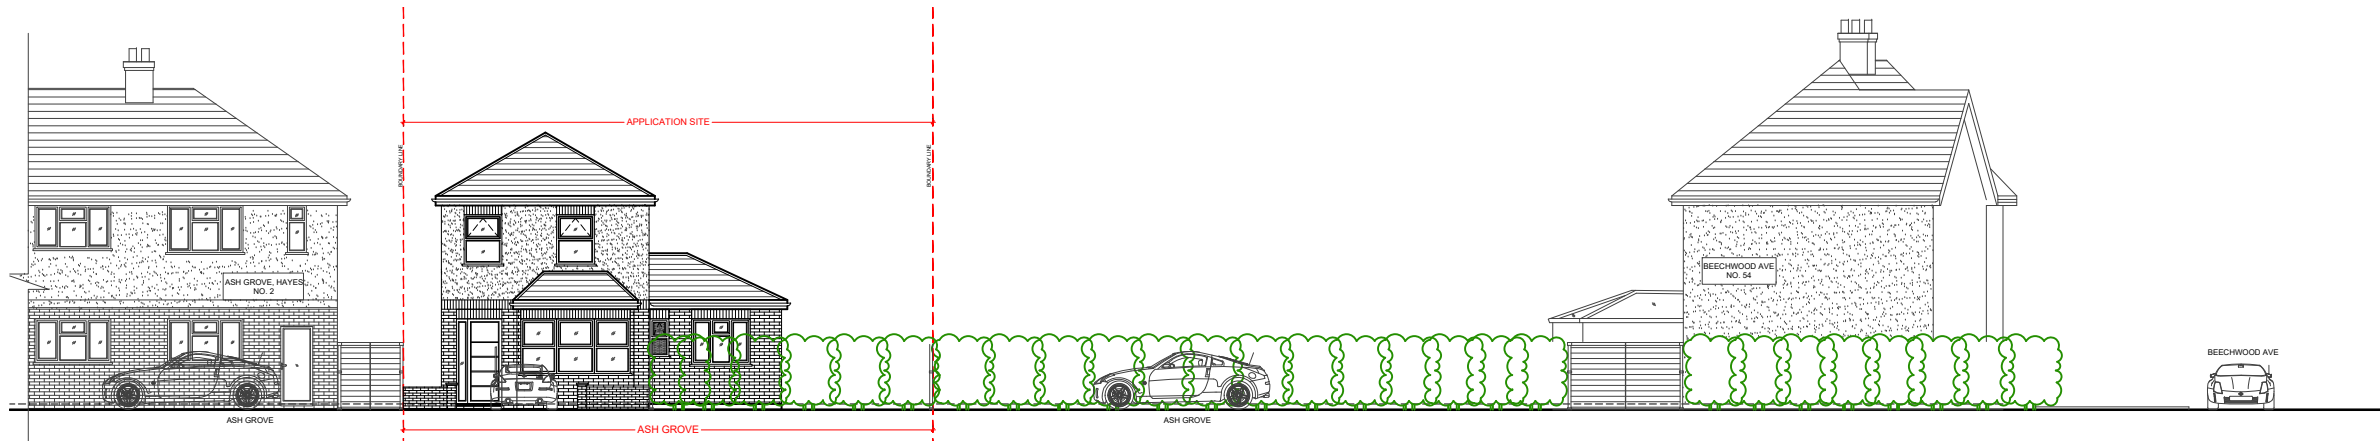

02- STREET ELEVATION

- NOTES
- Dimensions are not to be scaled from this drawing by contractors. The contractor is requested to check all dimensions before the work started.
 - Report any discrepancies to the client or architect before undertaking the work described in the drawings.
 - Dimensions are approximate site dimensions and are to be verified by the contractor on site before any fabrication/site works i.e foundations etc occur
 - Contractor is responsible for all temporary propping to existing structure

0 1 2m 3 4 5m
Scale 1:200

REVISIONS			
NO	DESCRIPTION	DATE	BY

**FULL-PLANNING
APPLICATION**

DE ARCHITECTURAL CONSULT.LTD
M: 07824773079, 07869580774
E: design.endeavour@gmail.com

Project LAND ADJACENT TO 2 ASH GROVE, HAYES
LONDON, UB3 1JR

Title PROPOSED SITE PLAN & STREET ELEVATION

Scale 1:200 @A3	Drawn MU	Approved	Date FEB-25
Job No. DAC-331/25	Drawing No. FP-2AG-03	Rev.	A