

ASH GROVE
NO. 2

BEECHWOOD AVE
NO. 52


BEECHWOOD AVE
NO. 54

BEECHWOOD AVE

ASH GROVE

ASH GROVE

01- SITE PLAN

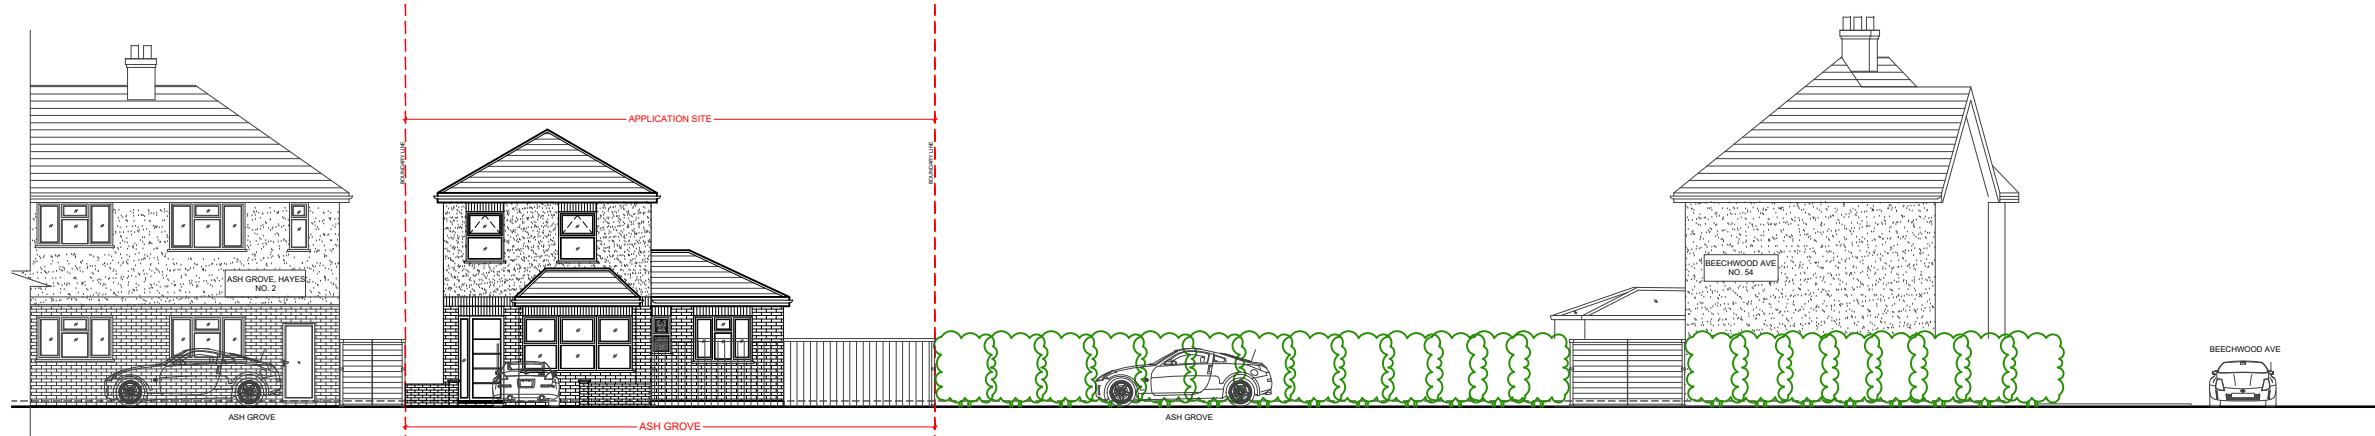

02- STREET ELEVATION

| REVISIONS | | | |
|-----------|-------------|------|----|
| NO | DESCRIPTION | DATE | BY |
| | | | |
| | | | |
| | | | |
| | | | |
| | | | |
| | | | |
| | | | |
| | | | |

Scale 1:200

FULL PLANNING APPLICATION

DE ARCHITECTURAL CONSULT LTD
M: 0782473079, 07869580774
E: design.endeavour@gmail.com

Project LAND ADJACENT TO 2 ASH GROVE, HAYES
LONDON, UB3 1JR
Title PROPOSED SITE PLAN & STREET ELEVATION
Scale 1:200 @A3 Drawn MU Approved Date FEB-25
Job No. DAC-331/25 Drawing No. FP-2AG-03 Rev.

NOTES

- Dimensions are not to be scaled from this drawing by contractors. The contractor is requested to check all dimensions before the work started.
- Report any discrepancies to the client or architect before undertaking the work described in the drawings.
- Dimensions are approximate site dimensions and are to be verified by the contractor on site before any fabrication/site works i.e. foundations etc occur.
- Contractor is responsible for all temporary propping to existing structure.