


F-01 Proposed Ground Floor Plan 1:50



1 NW Elevation 1:50 SW Elevation 1:50



3 SE Elevation 1:50 NE Elevation 1:50

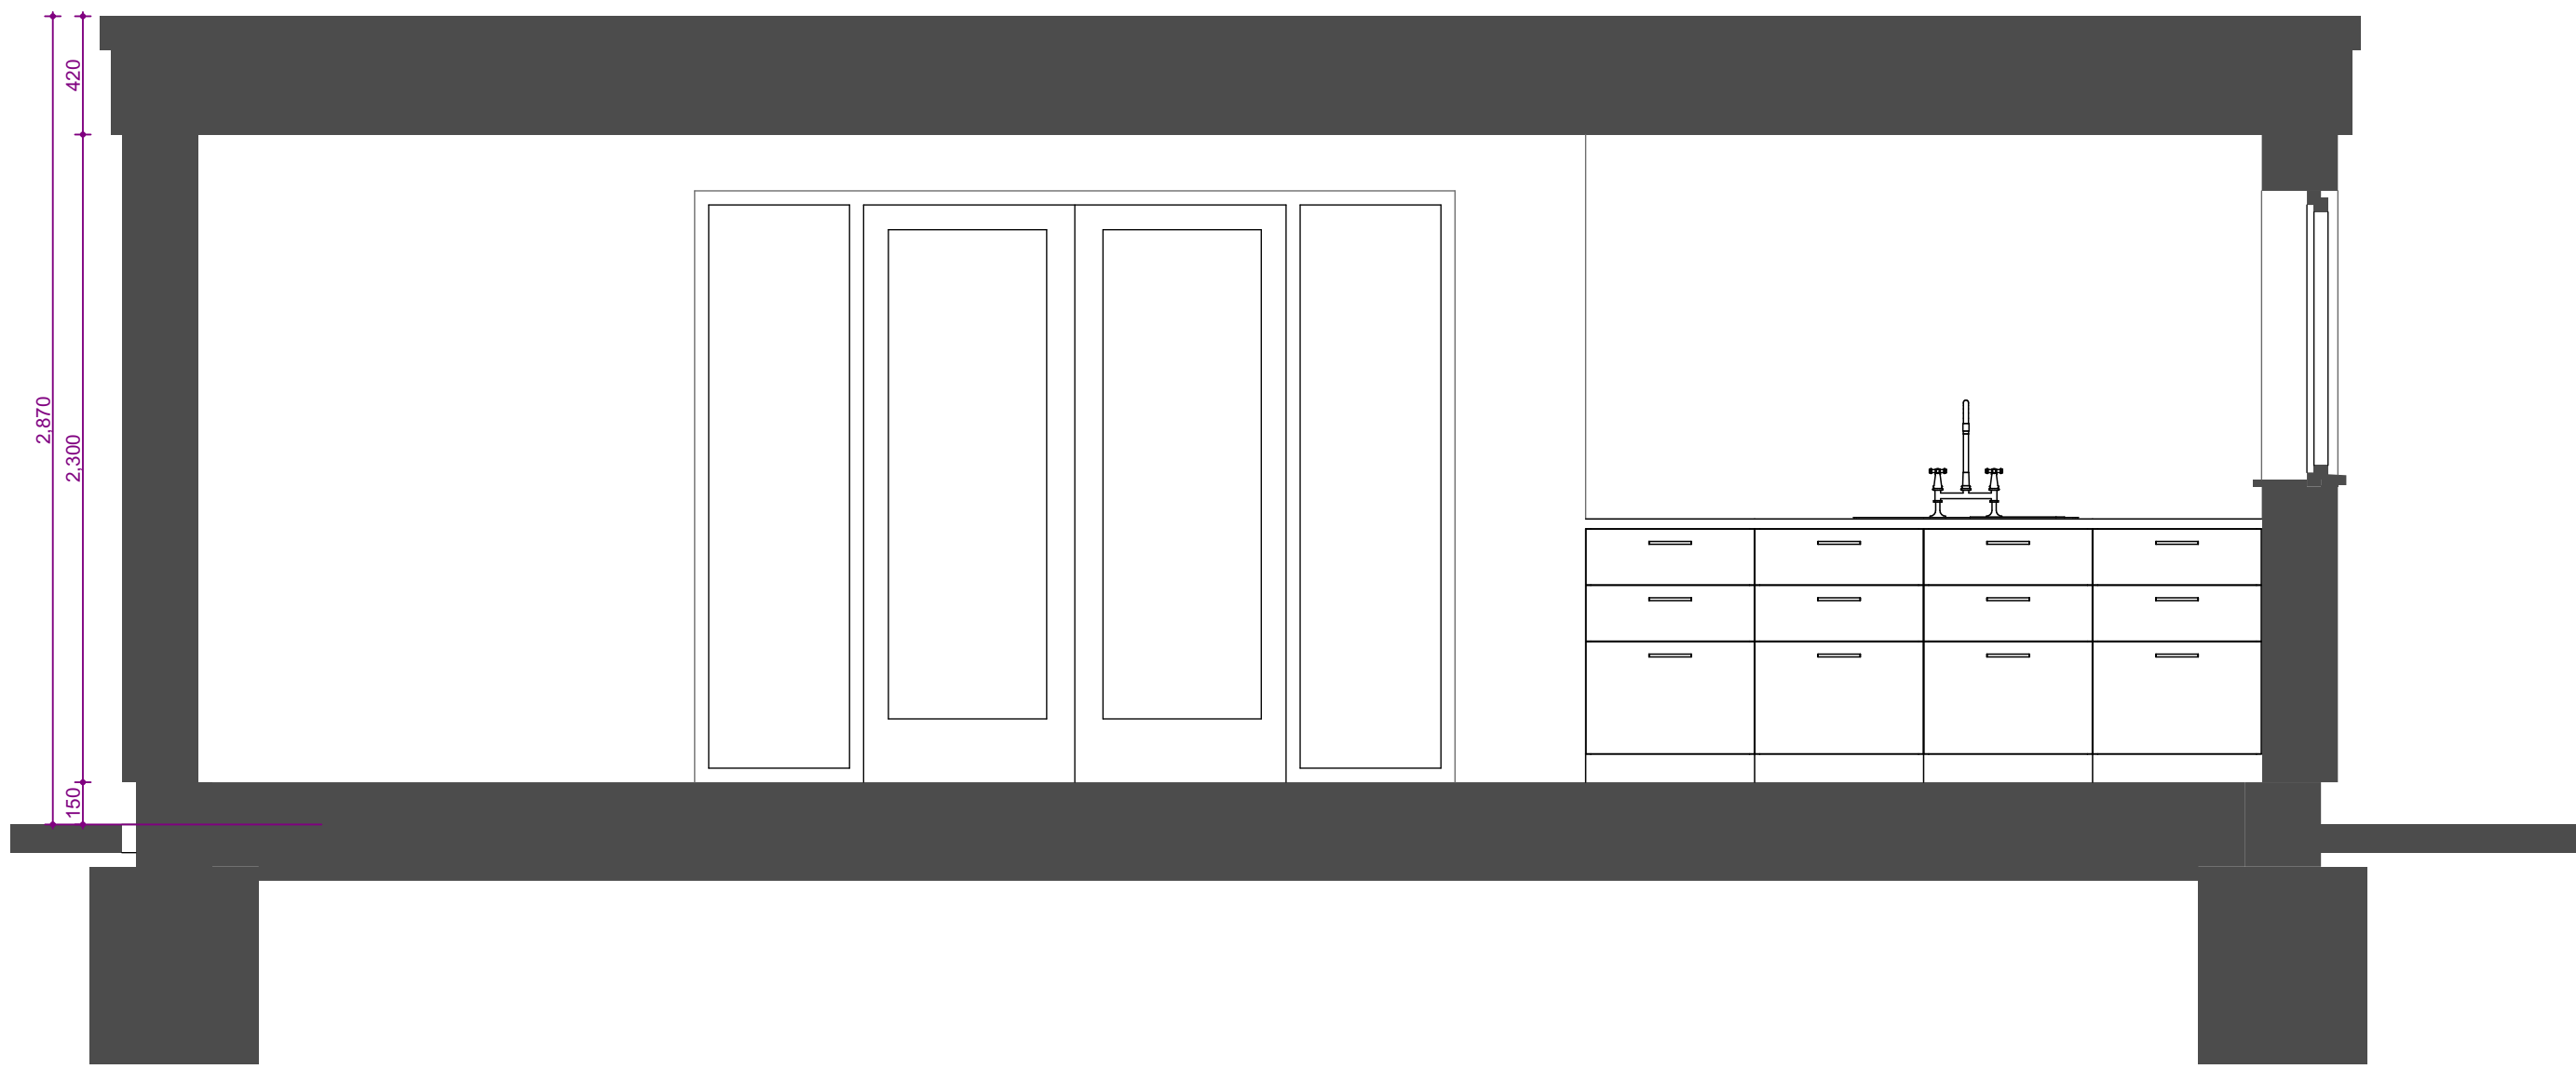

S-01 Cross Section 1:25



PLANNING

AI

Small Print:

1. Do not scale this drawing other for planning purposes
2. All dimensions to be checked on site and any discrepancies to be reported to Archimatrix Ltd immediately
3. Any indication of services is approximate only and full investigation should be carried out on site prior to commencing the works
4. It is the responsibility of the contractor to comply with building regulations whether or not wholly depicted on this drawing
5. To be read in conjunction with any specialist Structural, Geotechnical or Mechanical design by others.

RevID	Transmittal Set Name	Change ID	Date
01-WIP	PLANNING		Work in Progress

Work in Progress

**ARCHIMETRIX LTD**  
The Poplars, Lightmoor, Telford,  
Shropshire, TF4 3QN  
t) 01952 972557  
design@archimatrix.co.uk  
www.archimatrix.co.uk

Client	Mr. M. Williamson	On	G Hickman MCIAT
Project	Proposed Leisure Building	Date	Work in Progress
Drawing	Proposed Plan and Elevations	By	G.Hickman MCIAT
Scale	1:50, 1:100, 1:25@AI		
Ref	AX-047	Dwg No: P.04	Rev: 01