




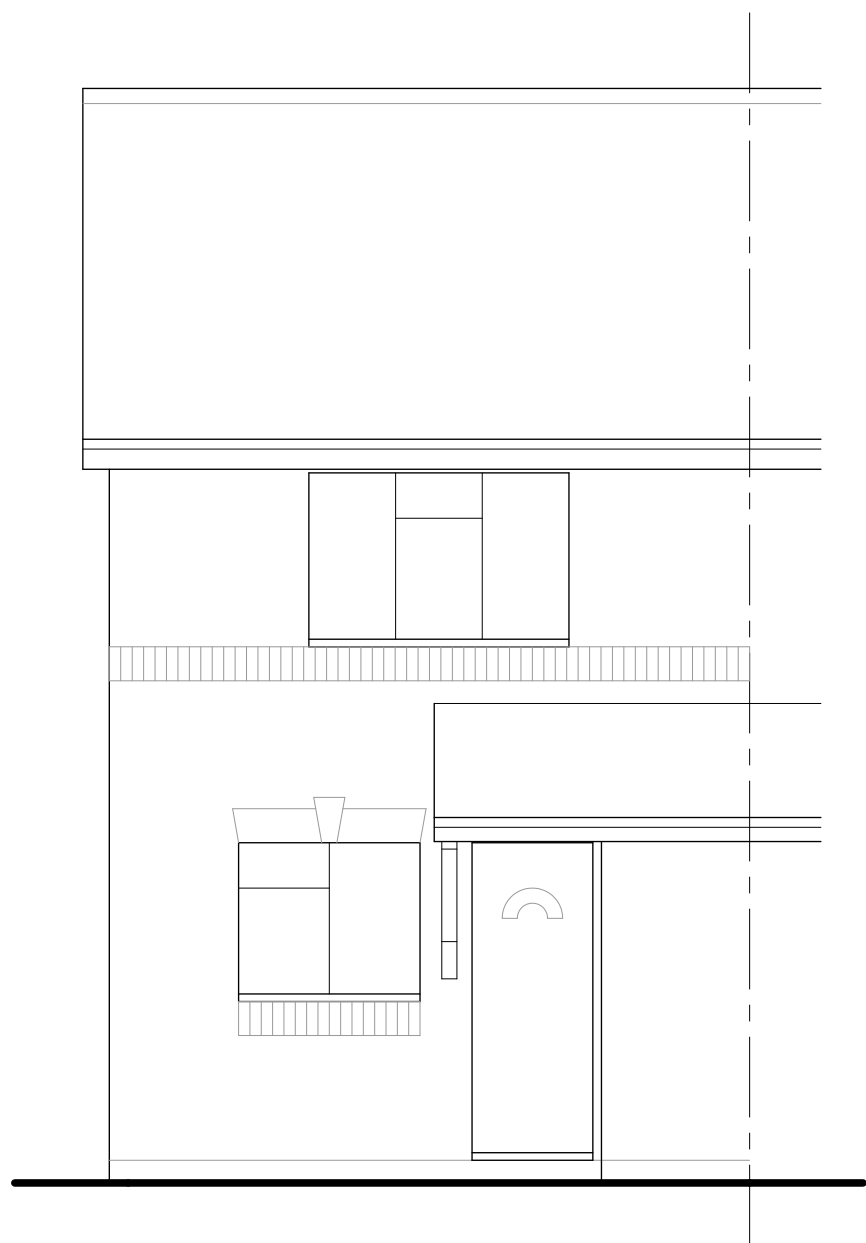


FRONT ELEVATION

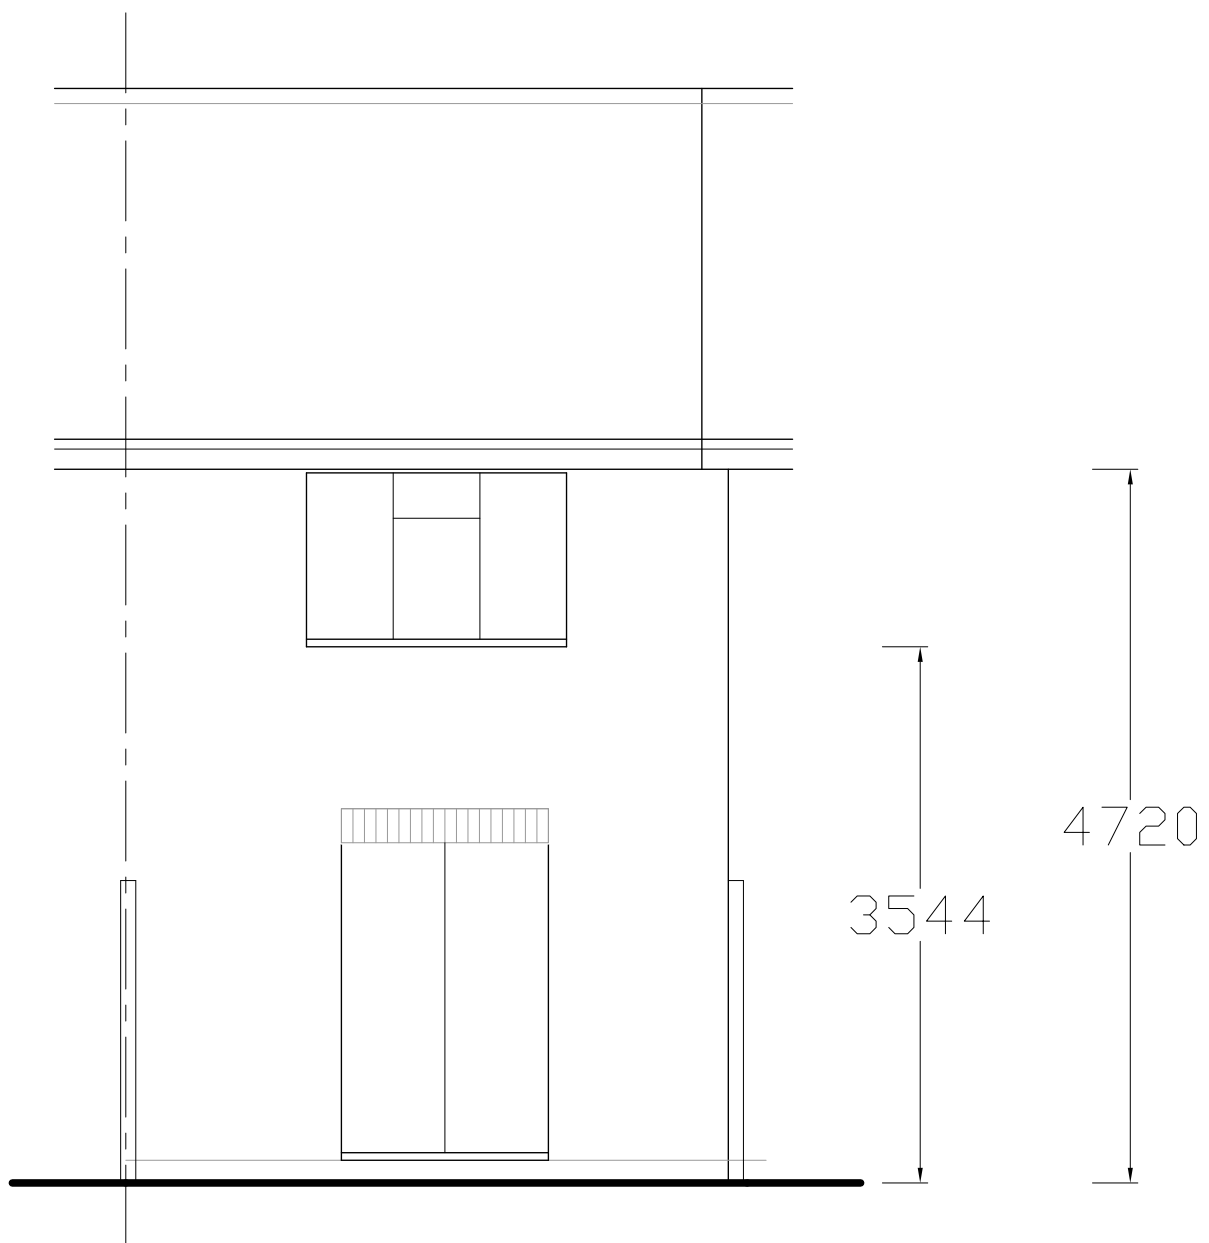


REAR ELEVATION

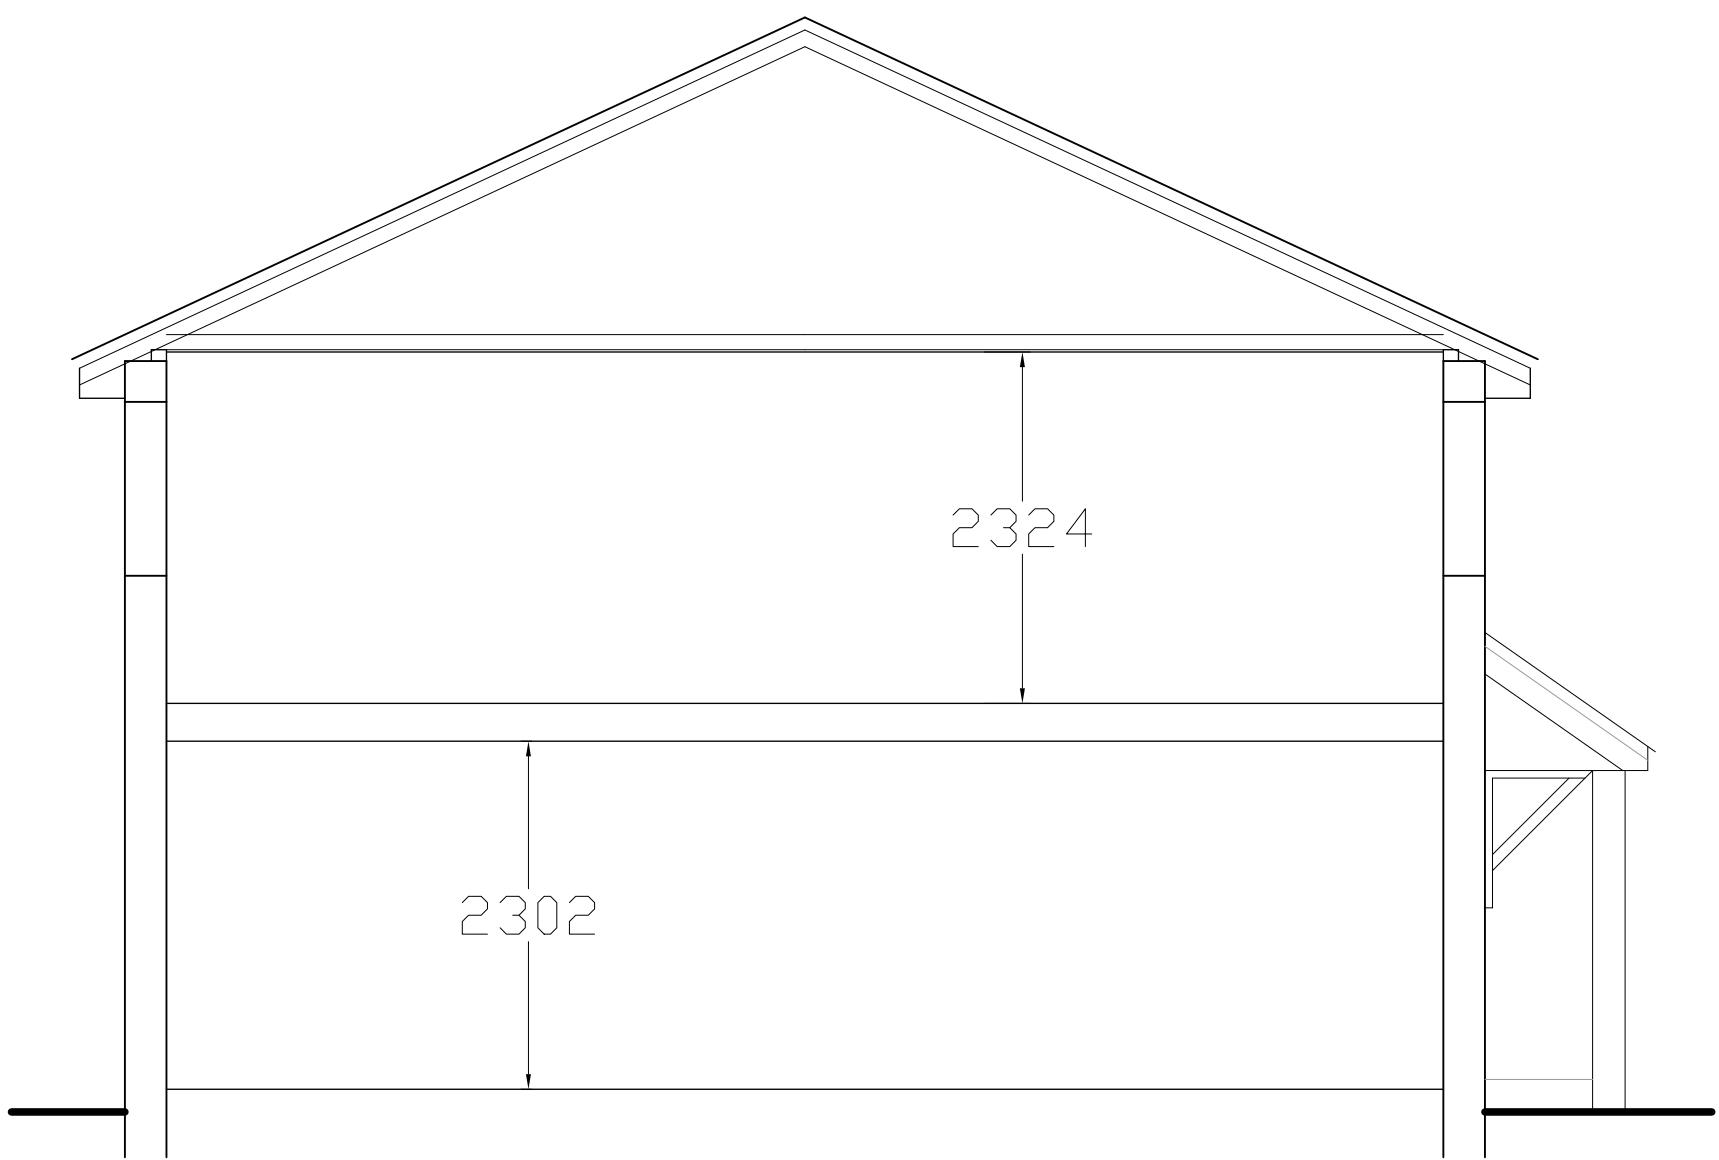


SECTION / SIDE

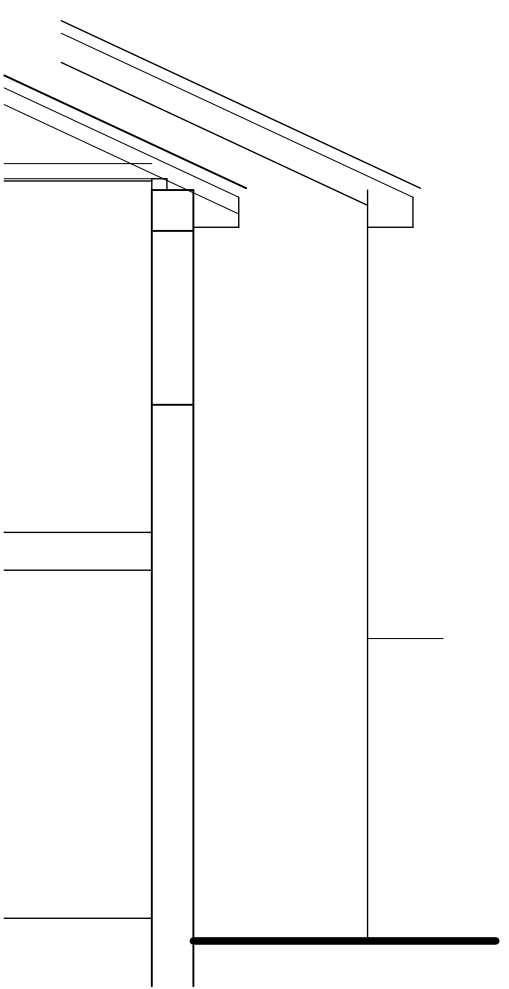


SIDE 2

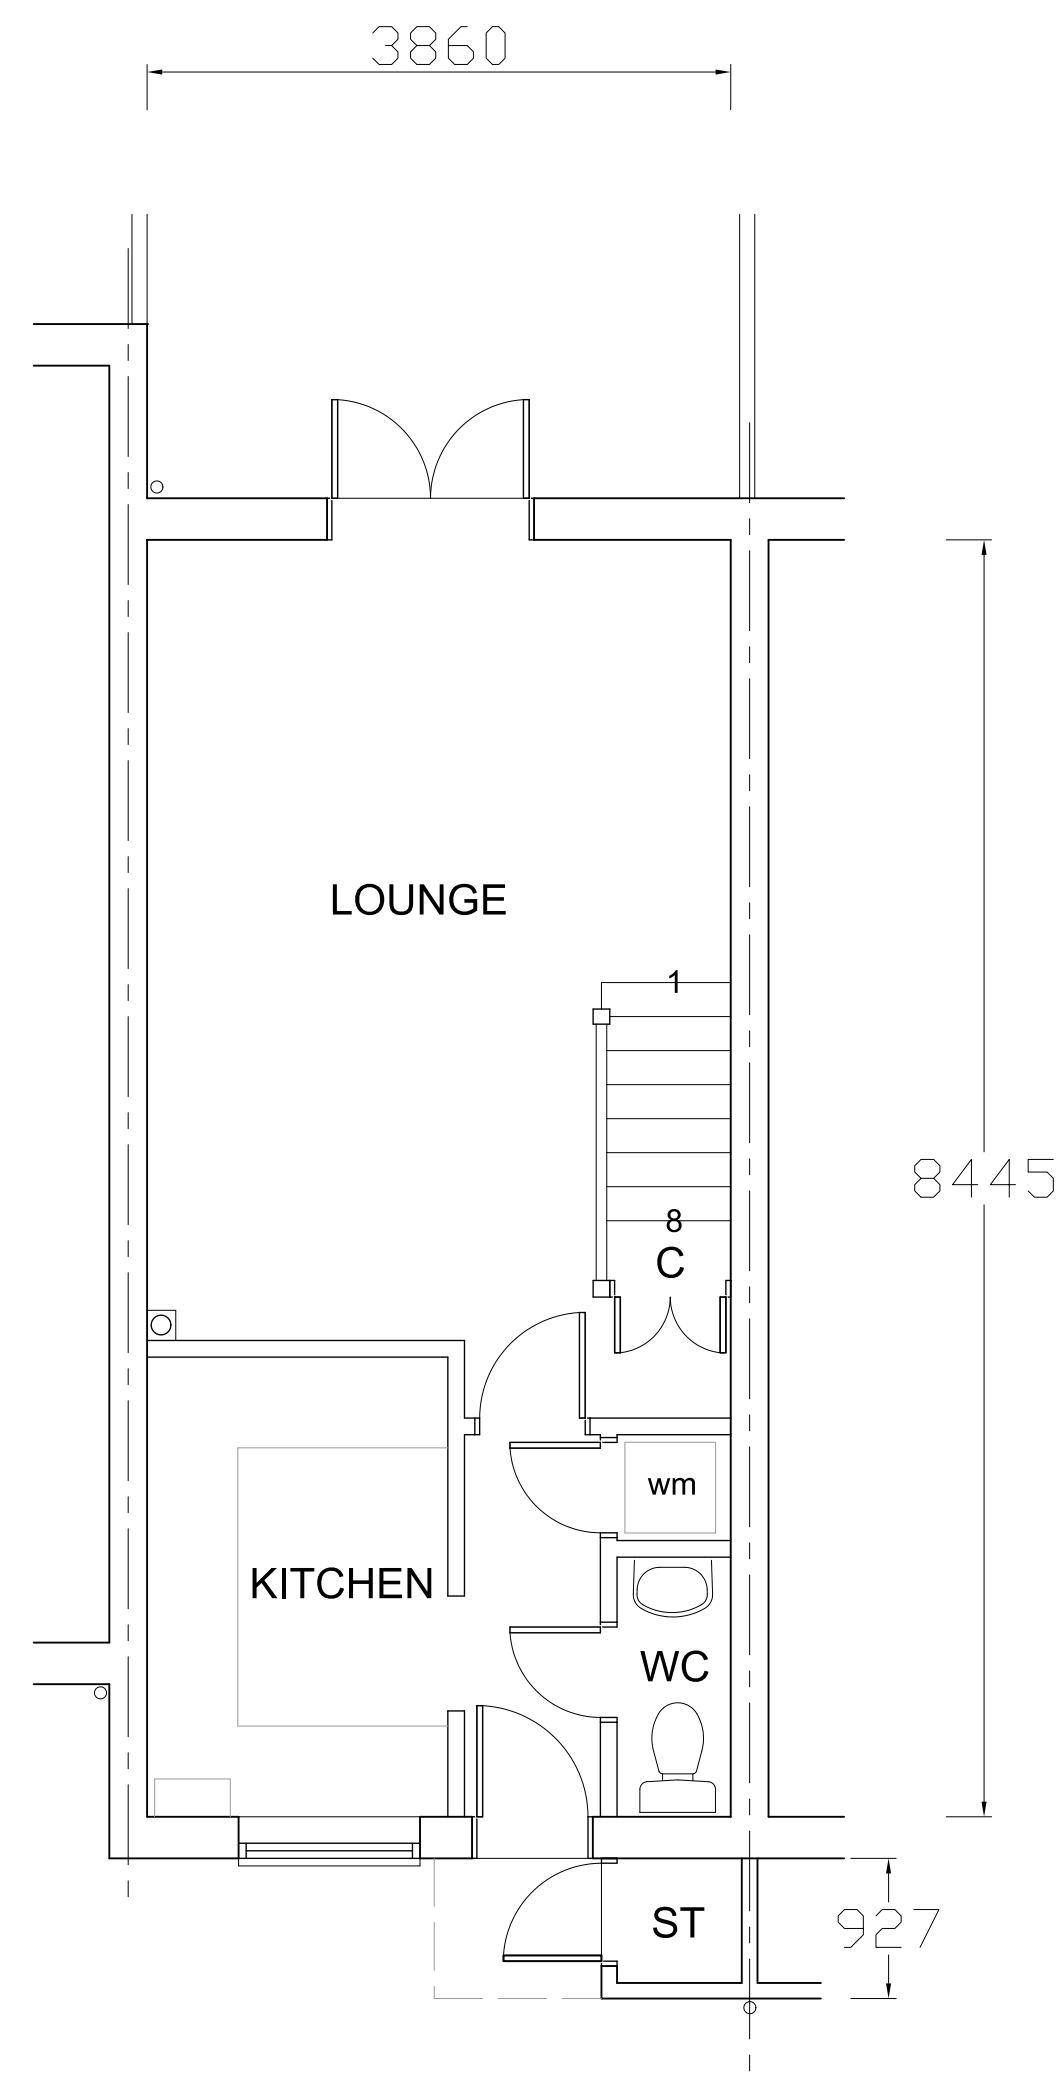


GROUND FLOOR PLAN

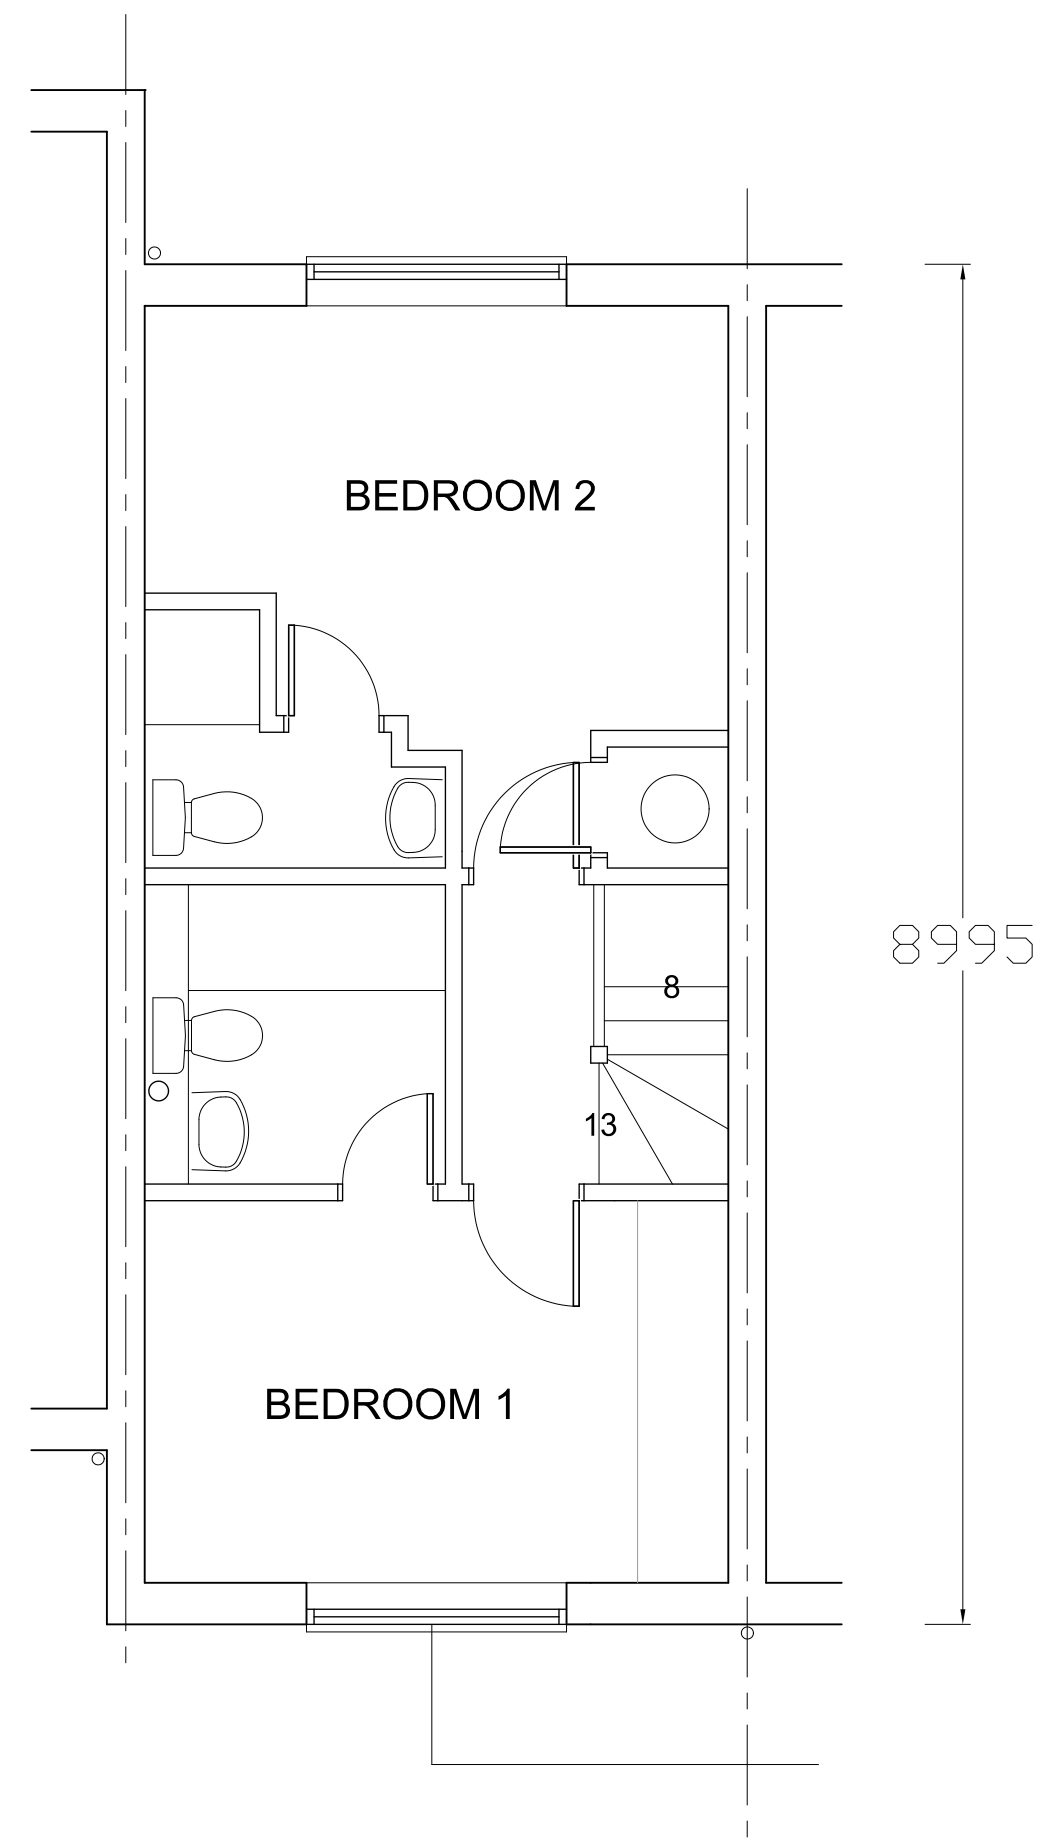

FIRST FLOOR PLAN

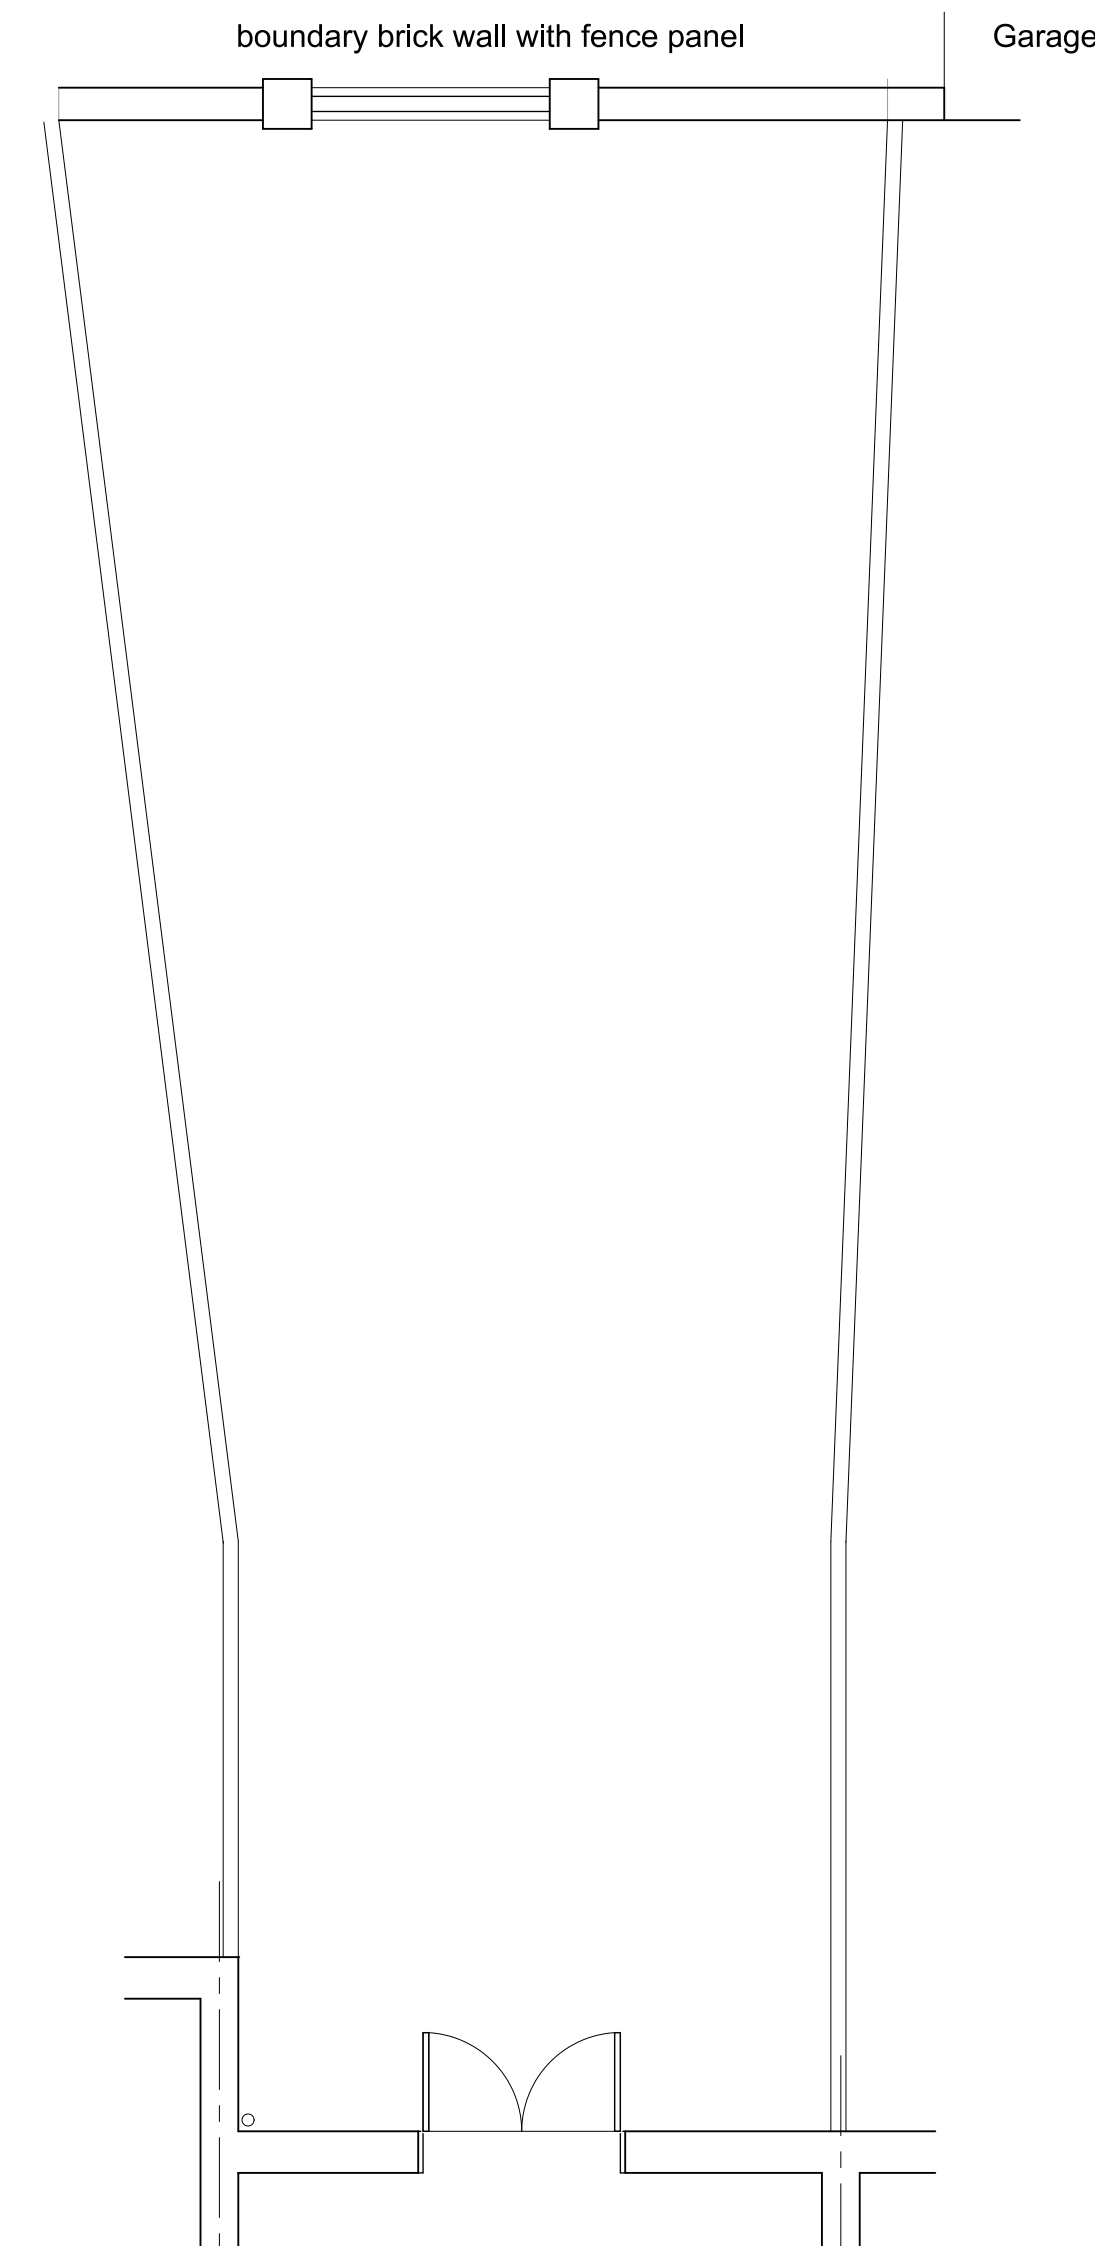

GARDEN PLAN

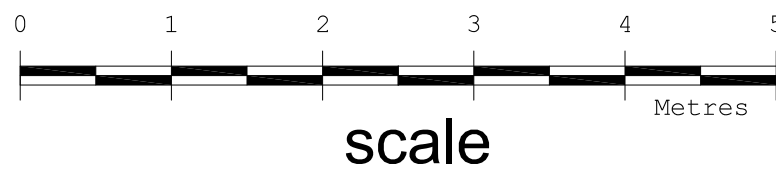

Revision	Description	Date
This drawing must not be re-issued, loaned or copied without consent of M. Baldwin ©		
www.plansdesigned.co.uk Mark Baldwin (MRG, MCIOB, MCAT) CHARTERED SURVEYING & ARCHITECTURAL CONSULTANT Telephone : 01895 254456		
Client: Mr. & Mrs. M. Majcher.		
Project: 18 PATCHING WAY, HAYES UB4 9YD.		
Description: EXISTING PLANS & ELEVATIONS.		
Scale: 1:50 @A1	Date: Feb 25	
Project No: MB / 4918 / 1	Rev: -	