




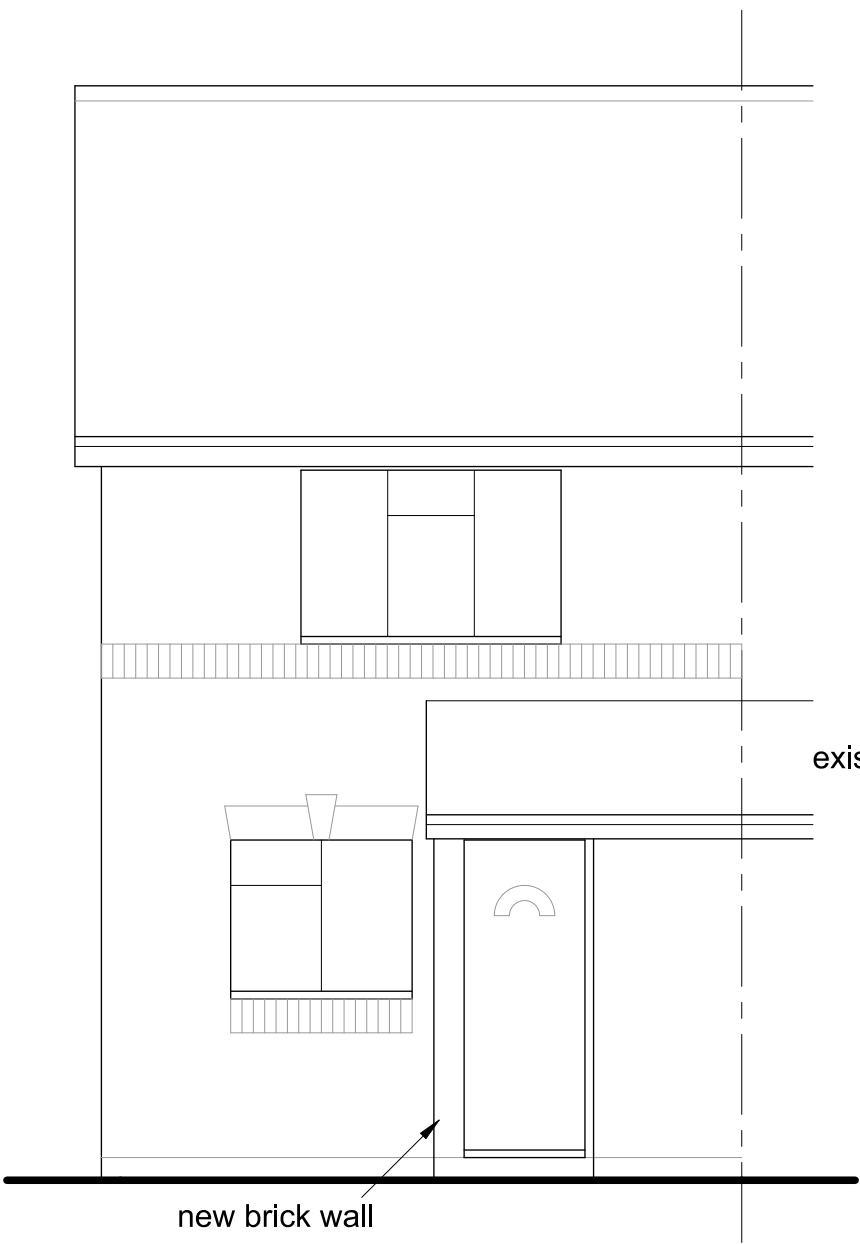


FRONT ELEVATION

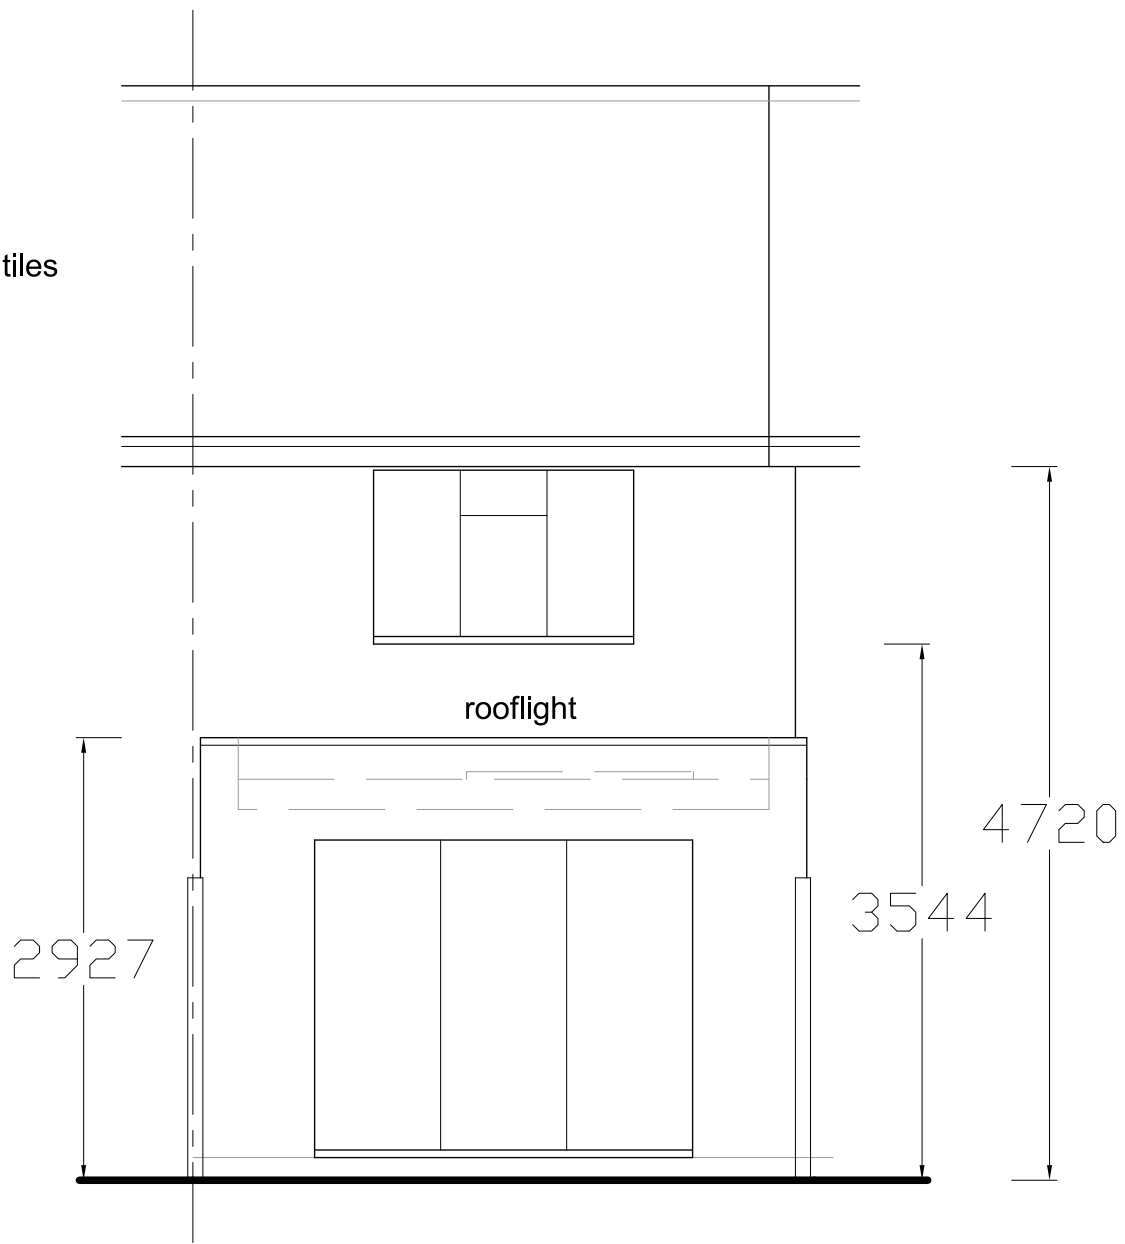


REAR ELEVATION

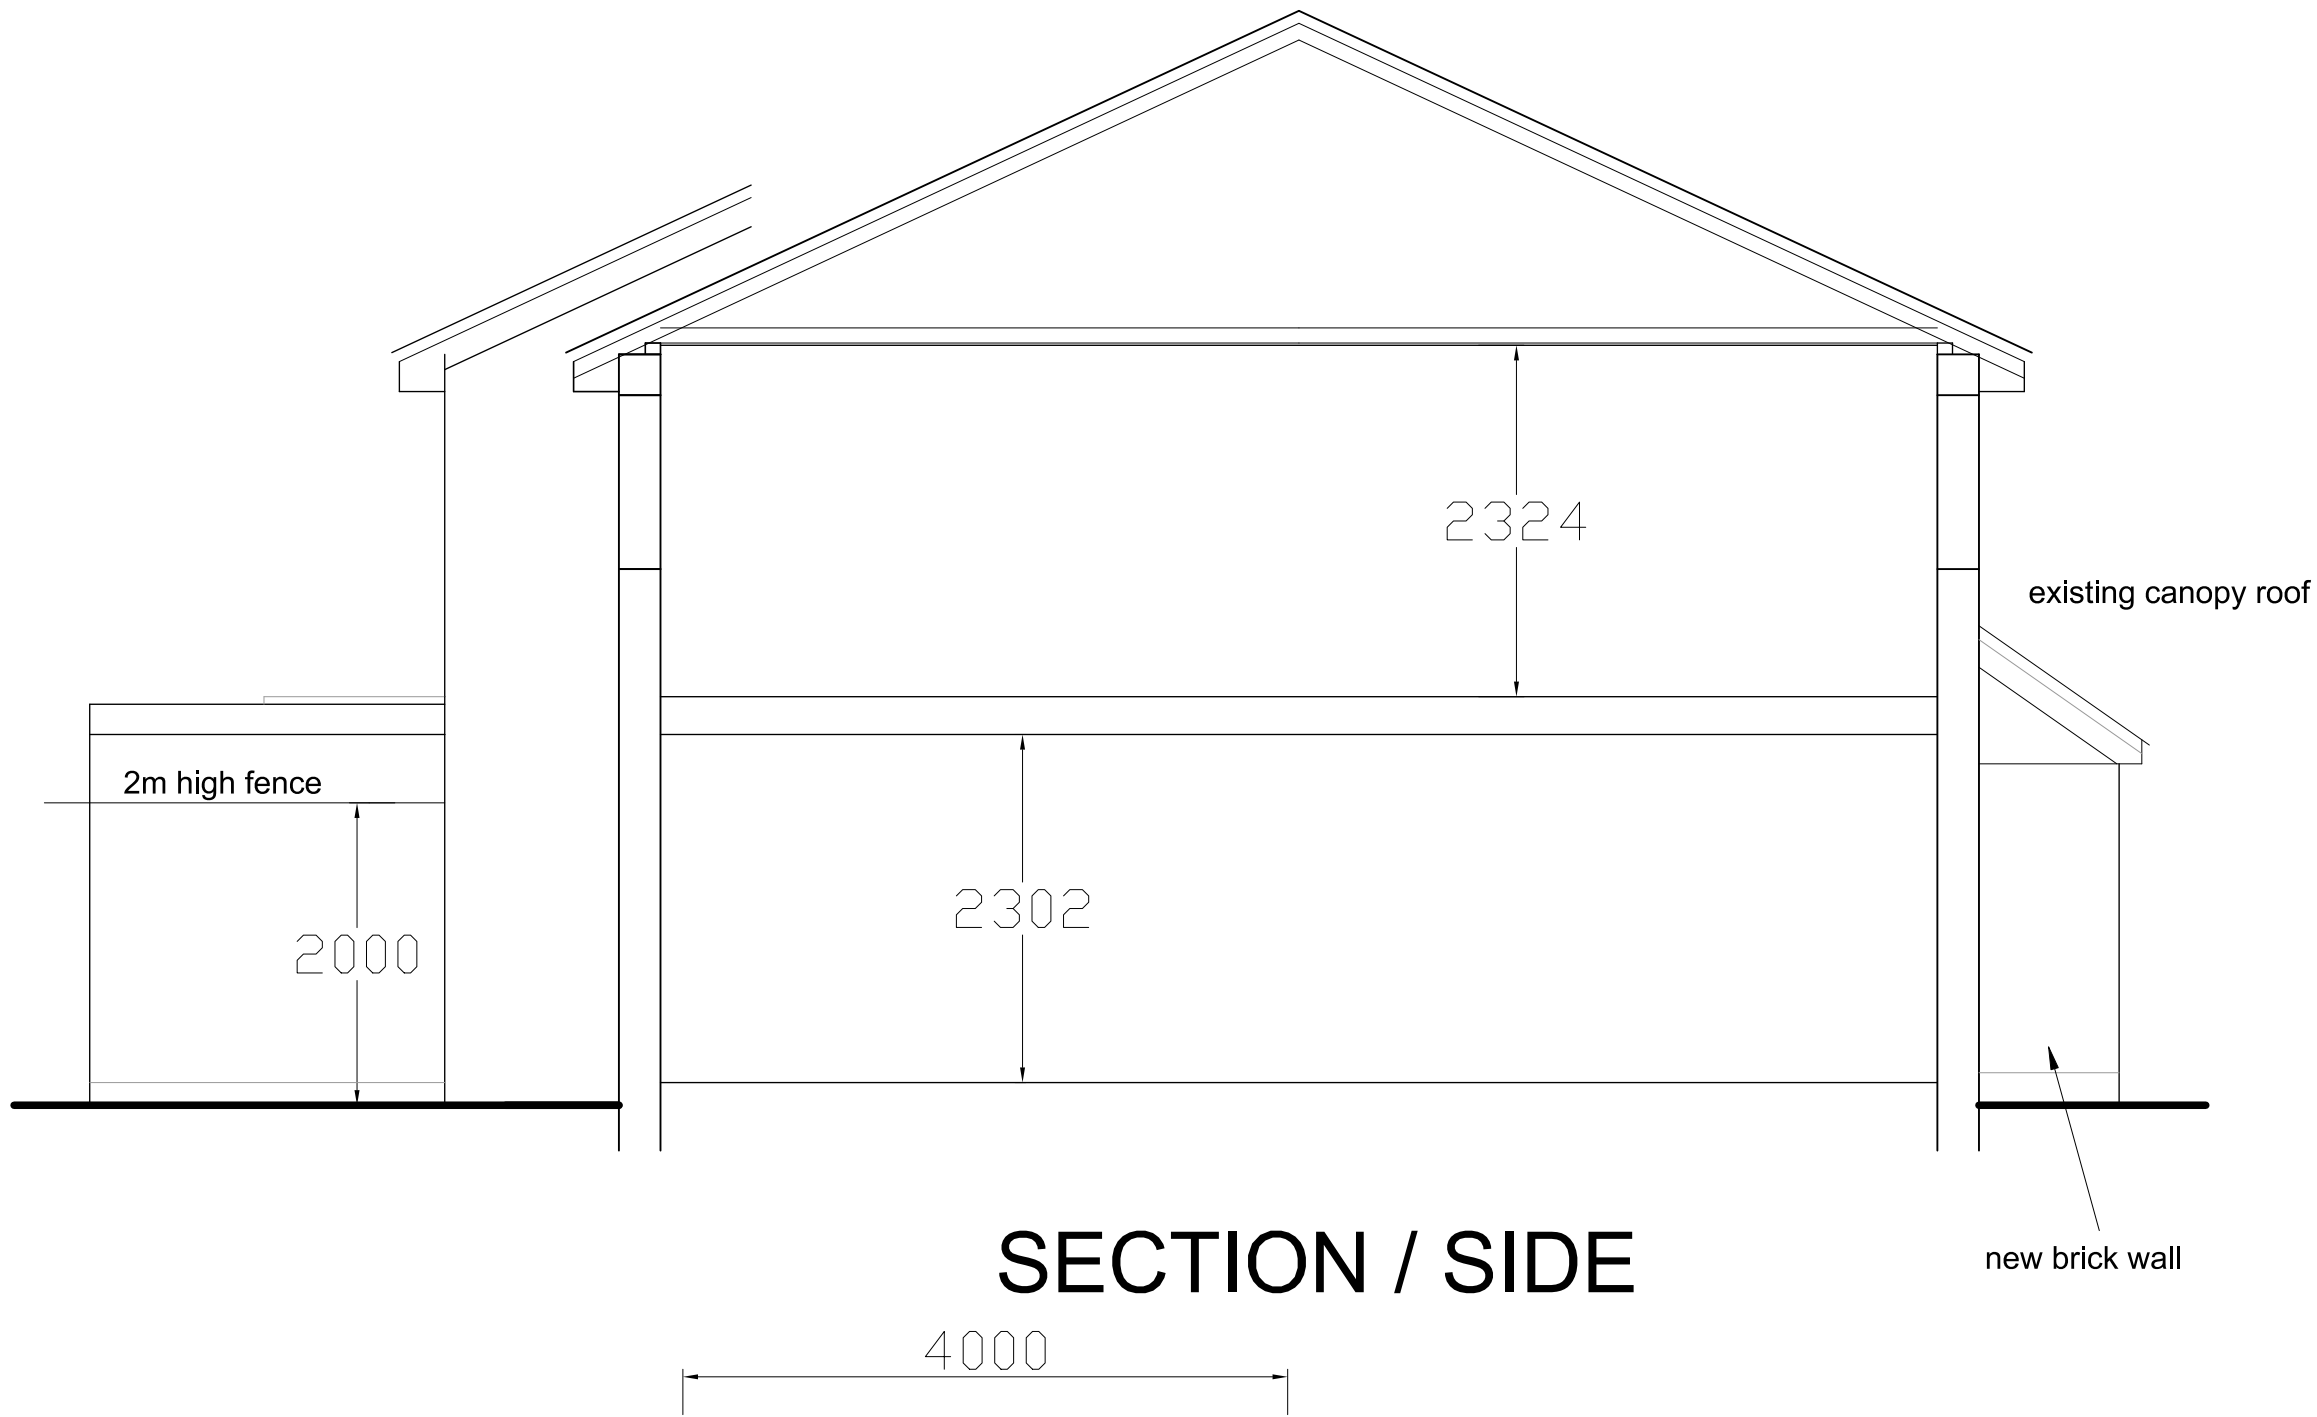


SECTION / SIDE

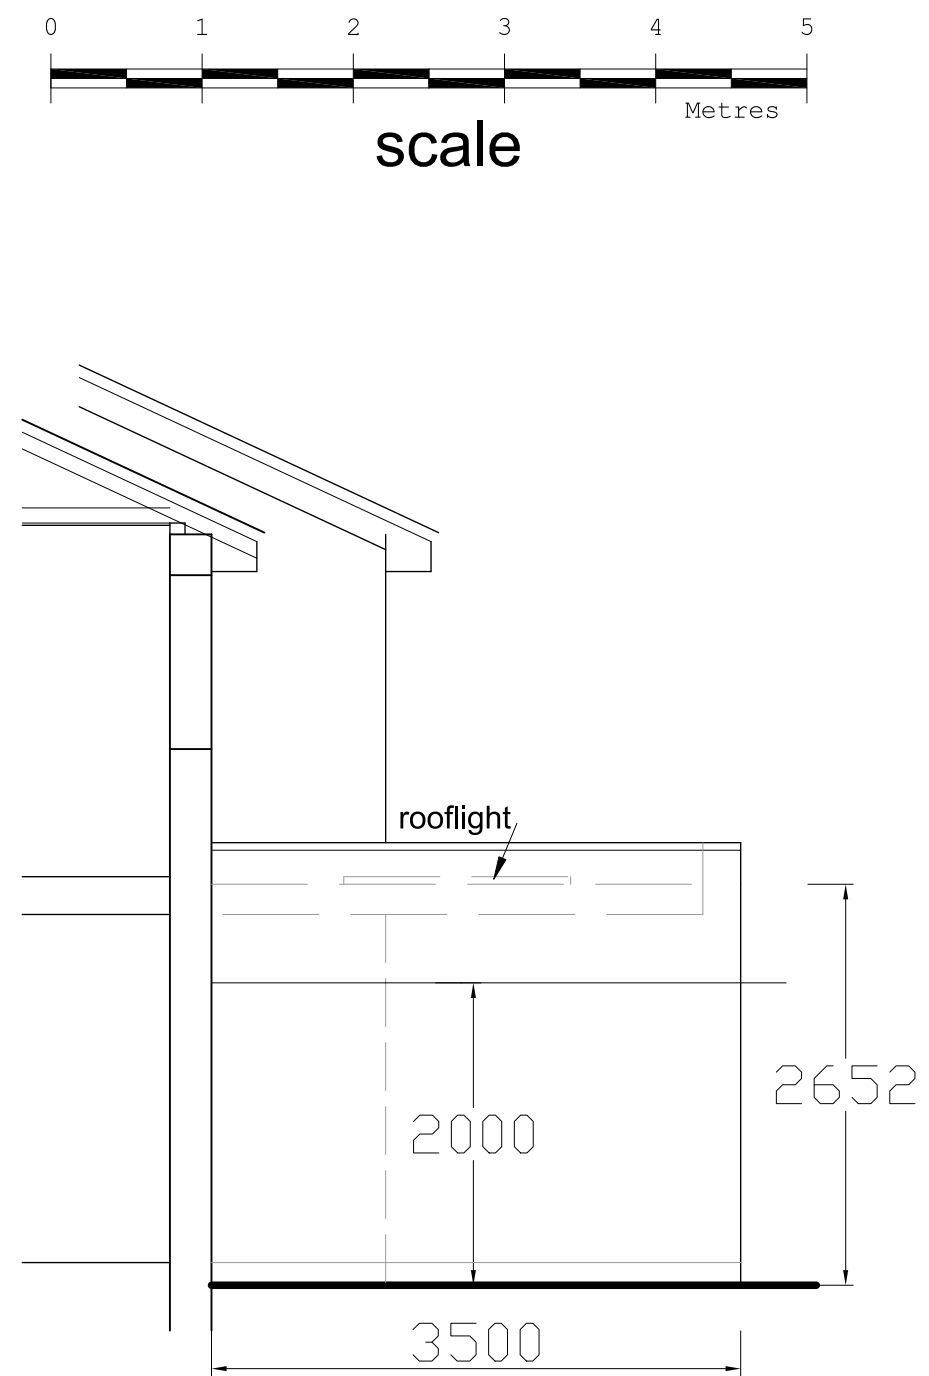


SIDE 2

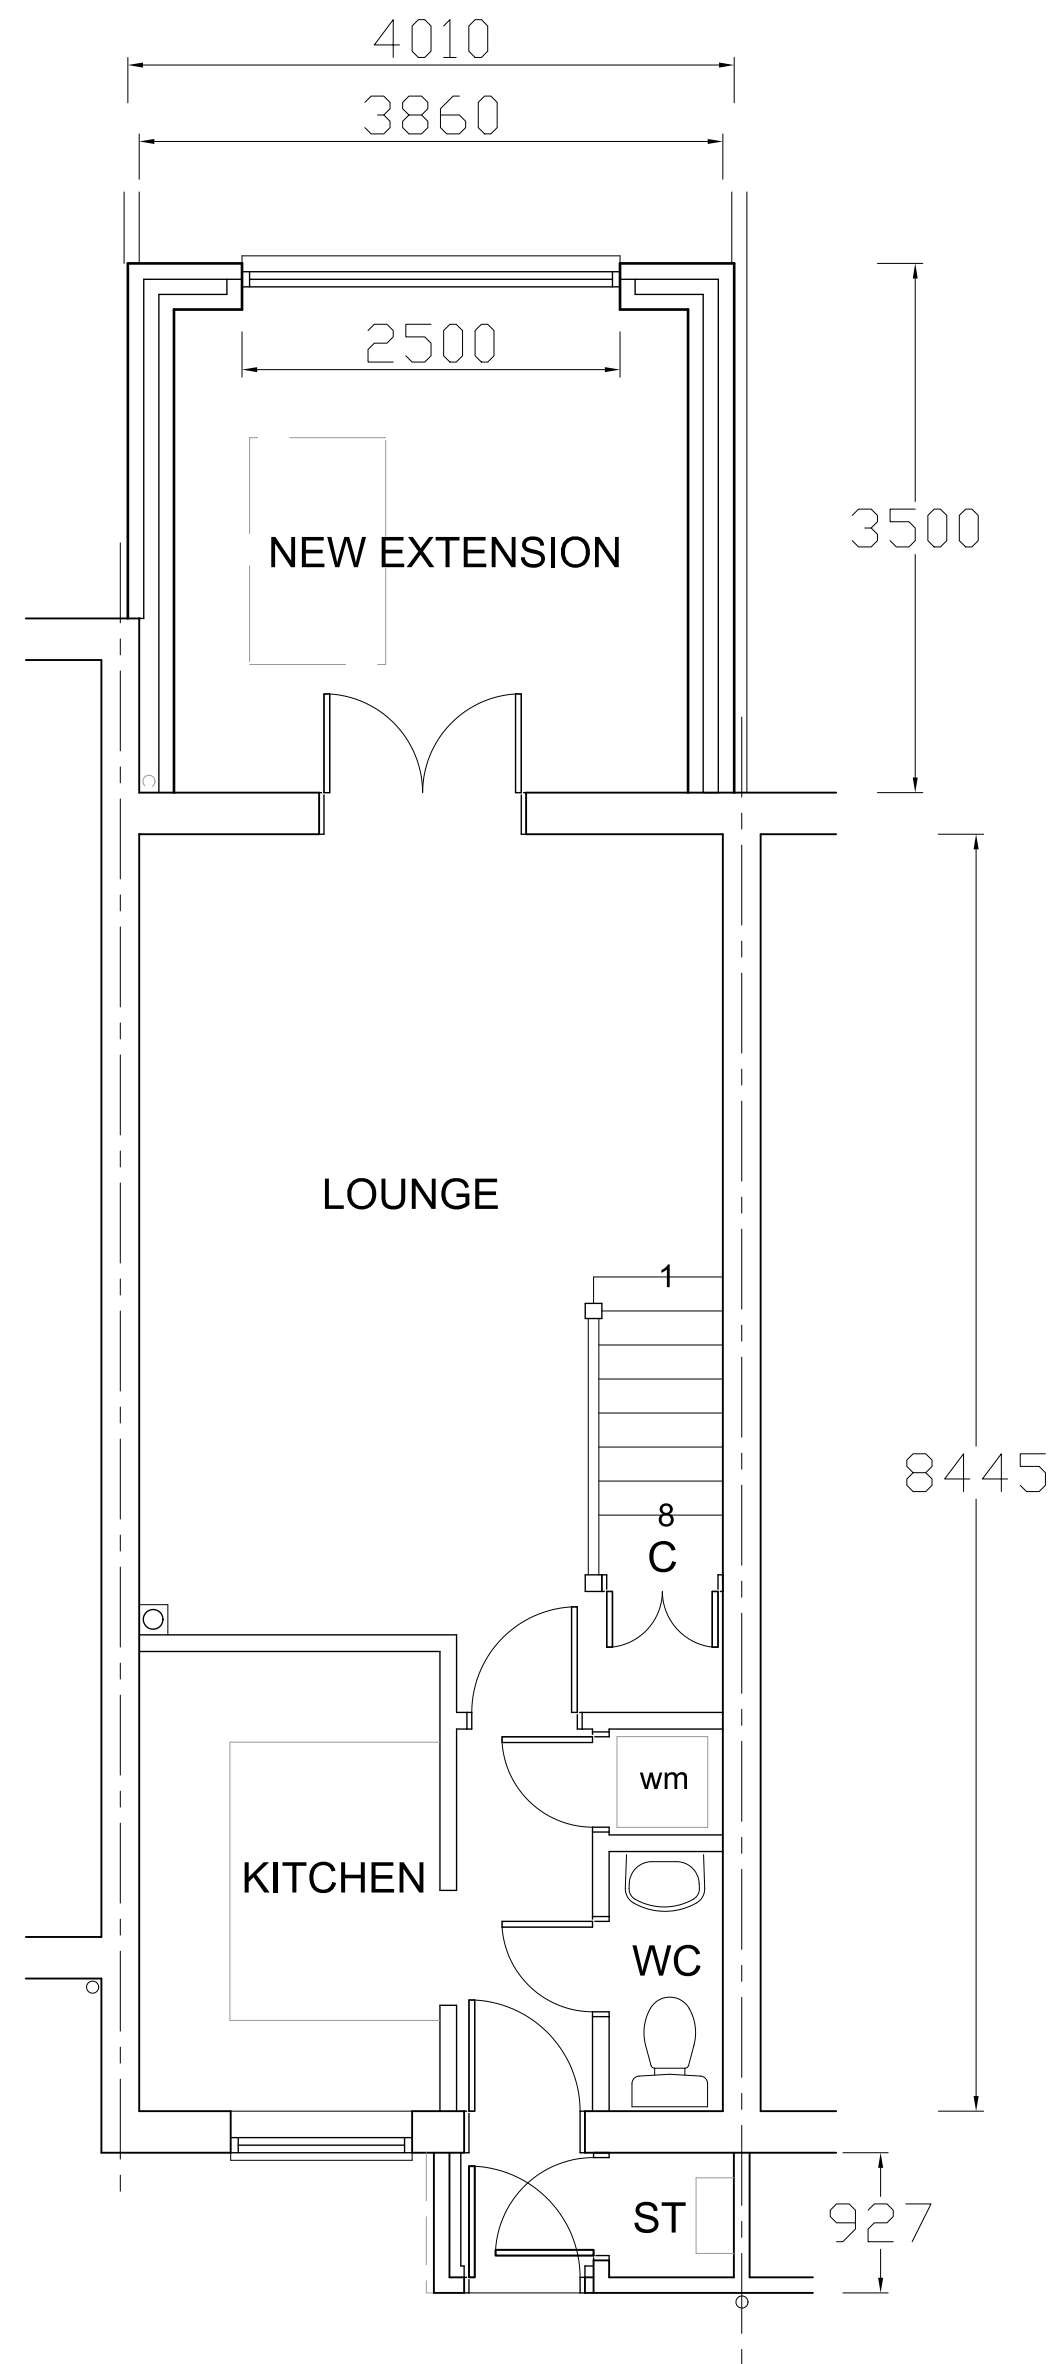


GROUND FLOOR PLAN

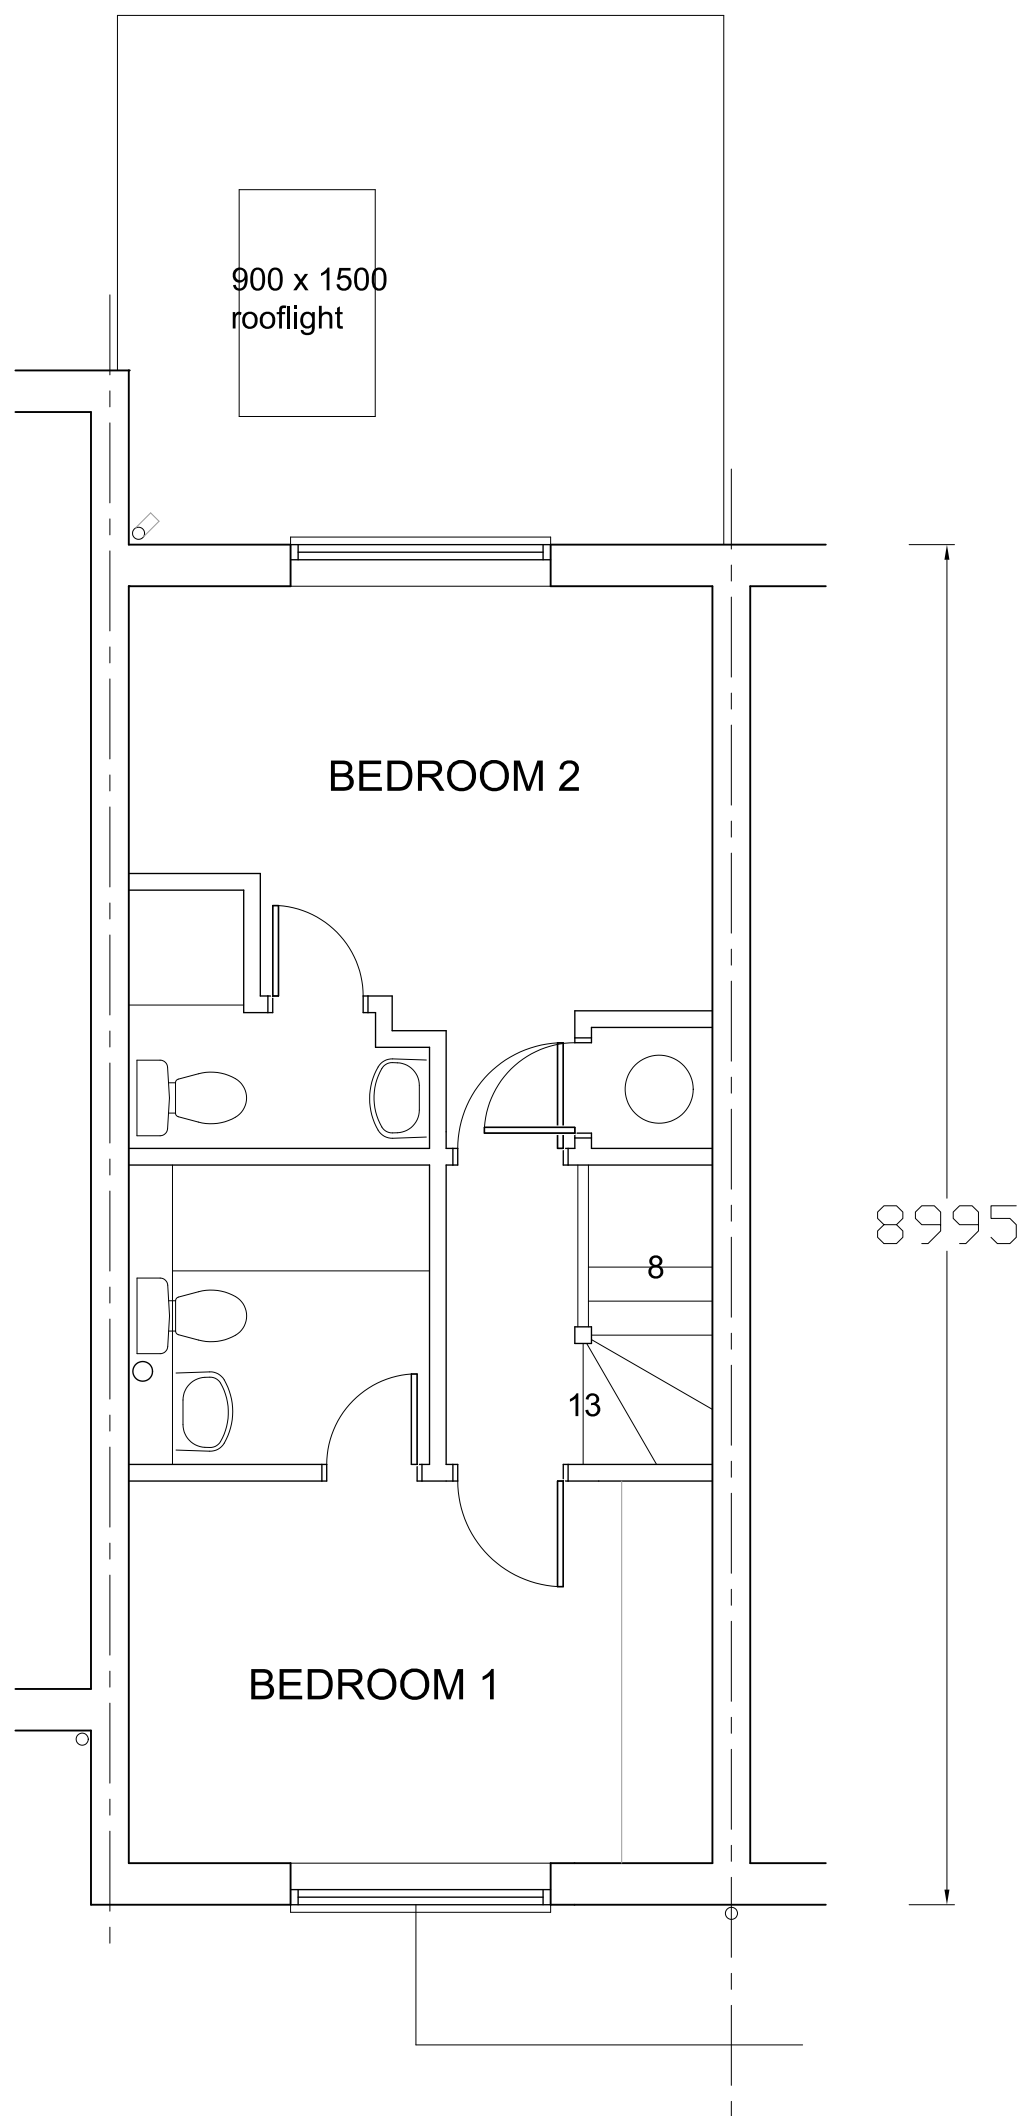


FIRST FLOOR PLAN

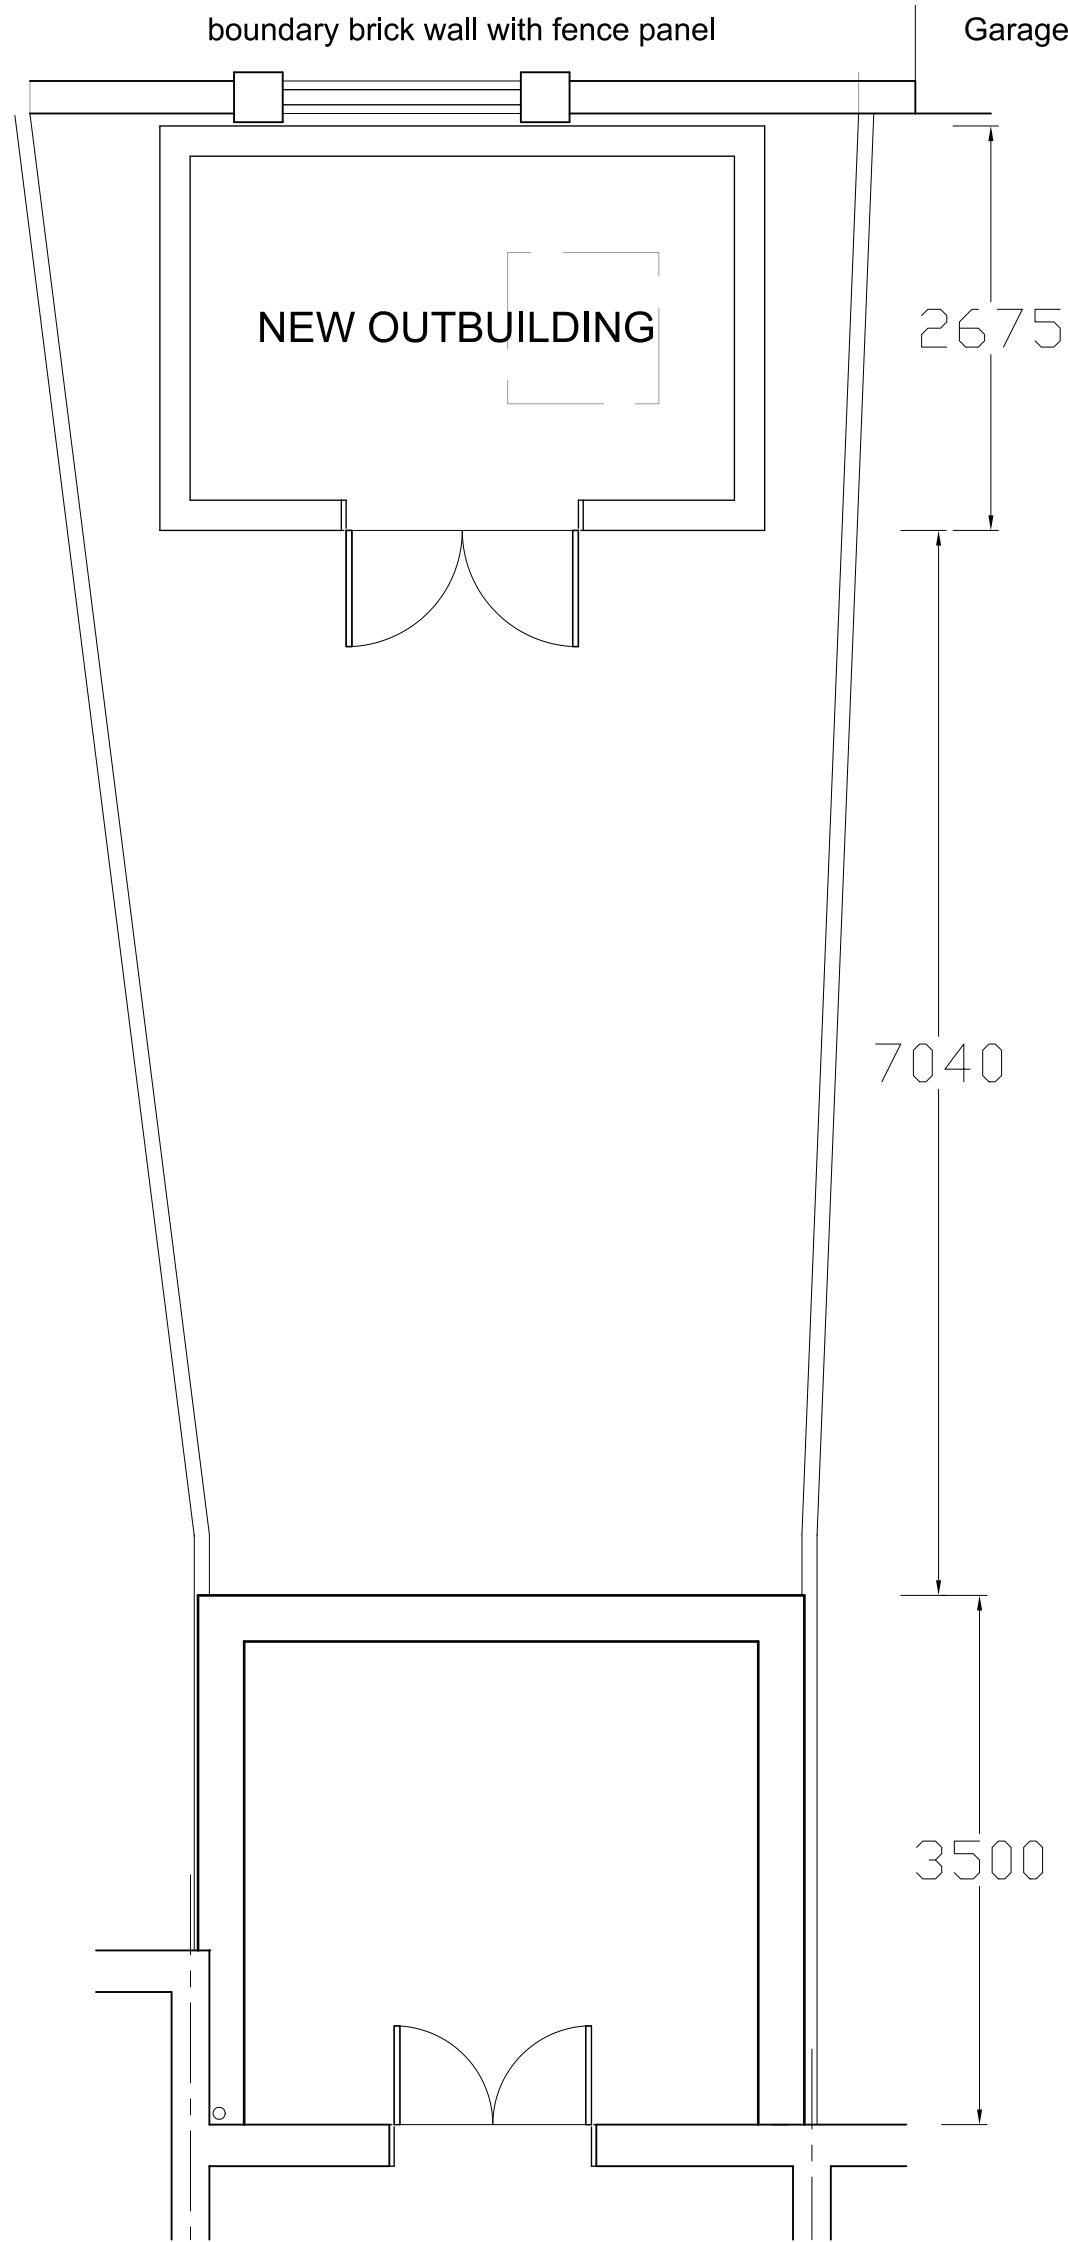


GARDEN PLAN

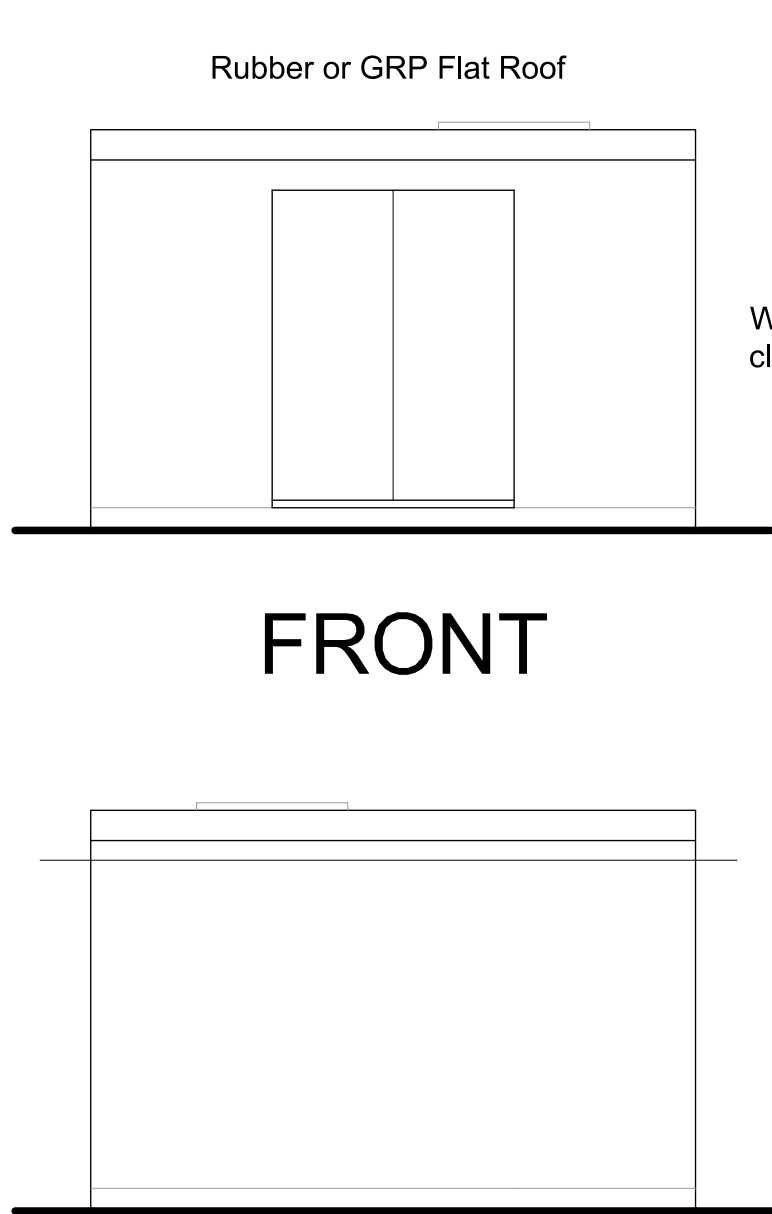


FRONT

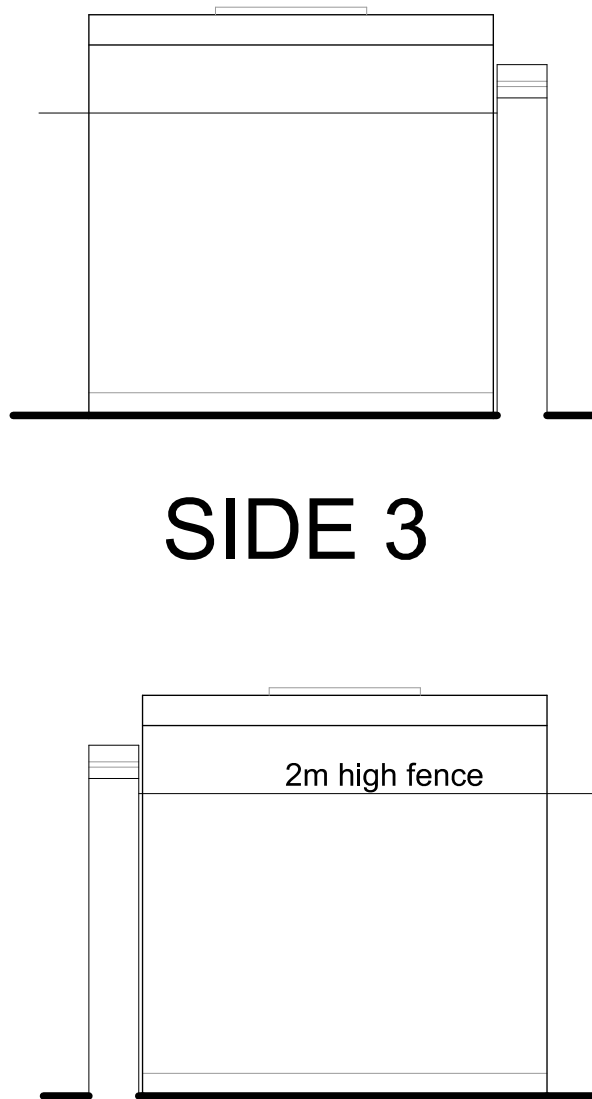

SIDE 3

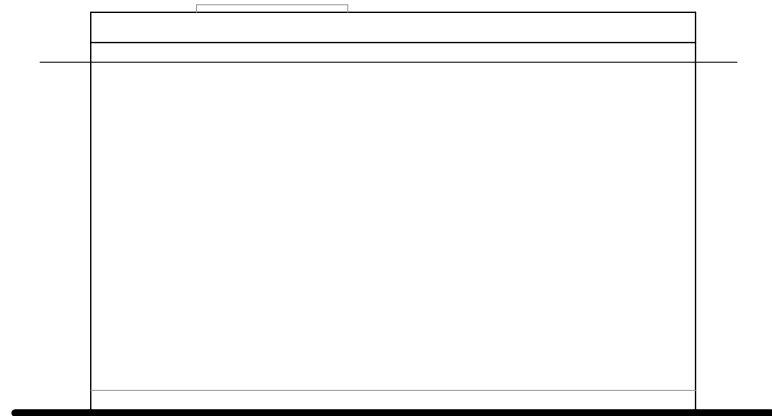

REAR

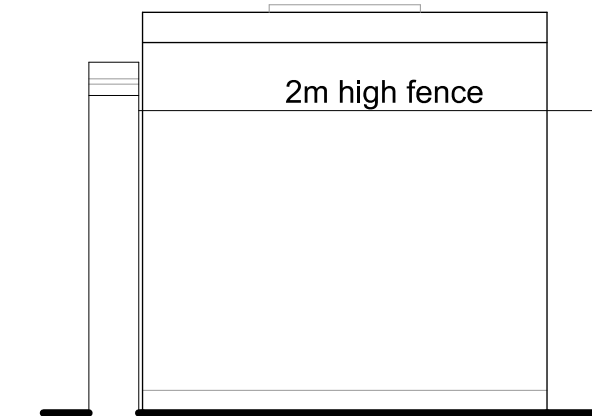

SIDE 4

Revision	Description	Date
This drawing must not be re-issued, loaned or copied without consent of M. Baldwin ©		
www.plansdesigned.co.uk Mark Baldwin (MRIC, MCIOB, MCAT) CHARTERED SURVEYING & ARCHITECTURAL CONSULTANT Telephone : 01895 254456		
Client: Mr. & Mrs. M. Majcher.		
Project: 18 PATCHING WAY, HAYES UB4 9YD.		
Description: PROPOSED PLANS & ELEVATIONS.		
Scale: 1:50 @A1	Date: Feb 25	
Project No: MB / 4918 / 2	Rev. -	