


General Notes


© ABAY ARCHITECTURE RIBA

All dimensions and levels to be checked on site and any discrepancies to be reported to the architect before construction.


Written dimensions to be taken in preference to scaled dimensions.

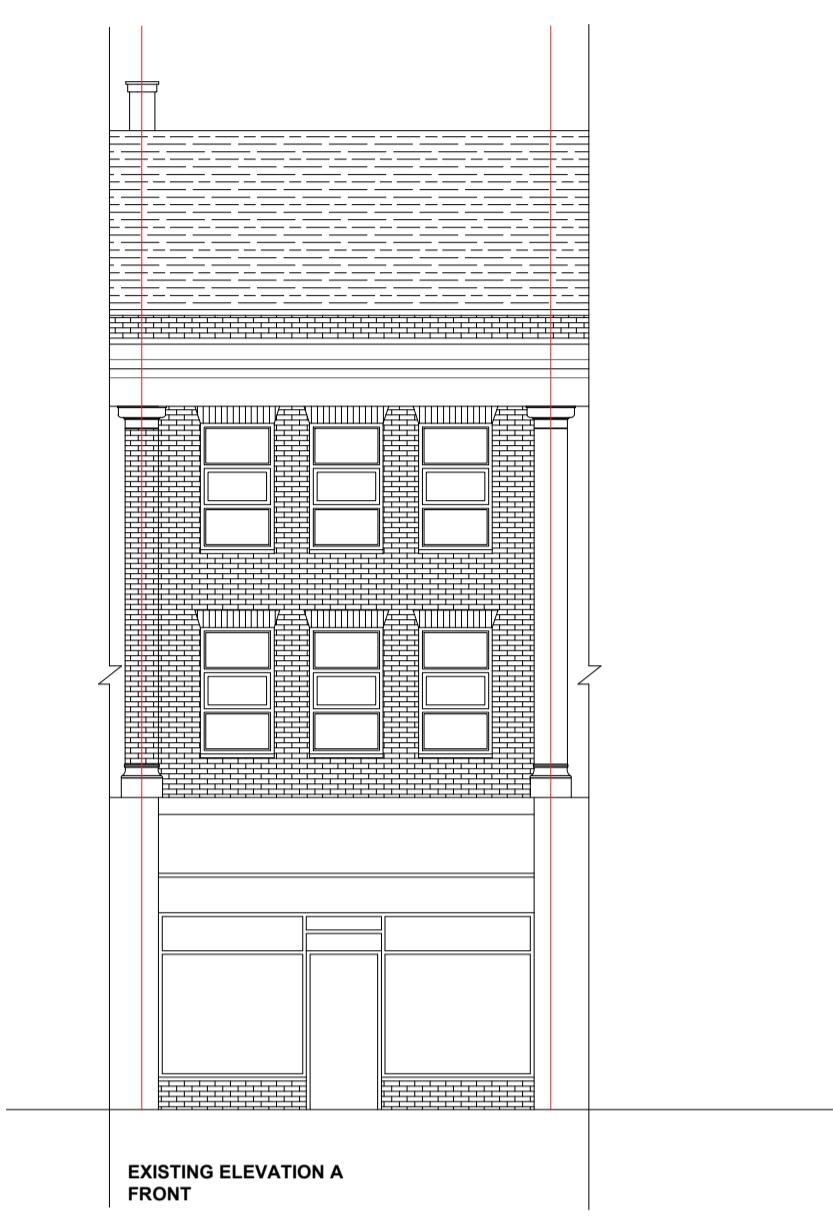


EXISTING ELEVATION A
FRONT

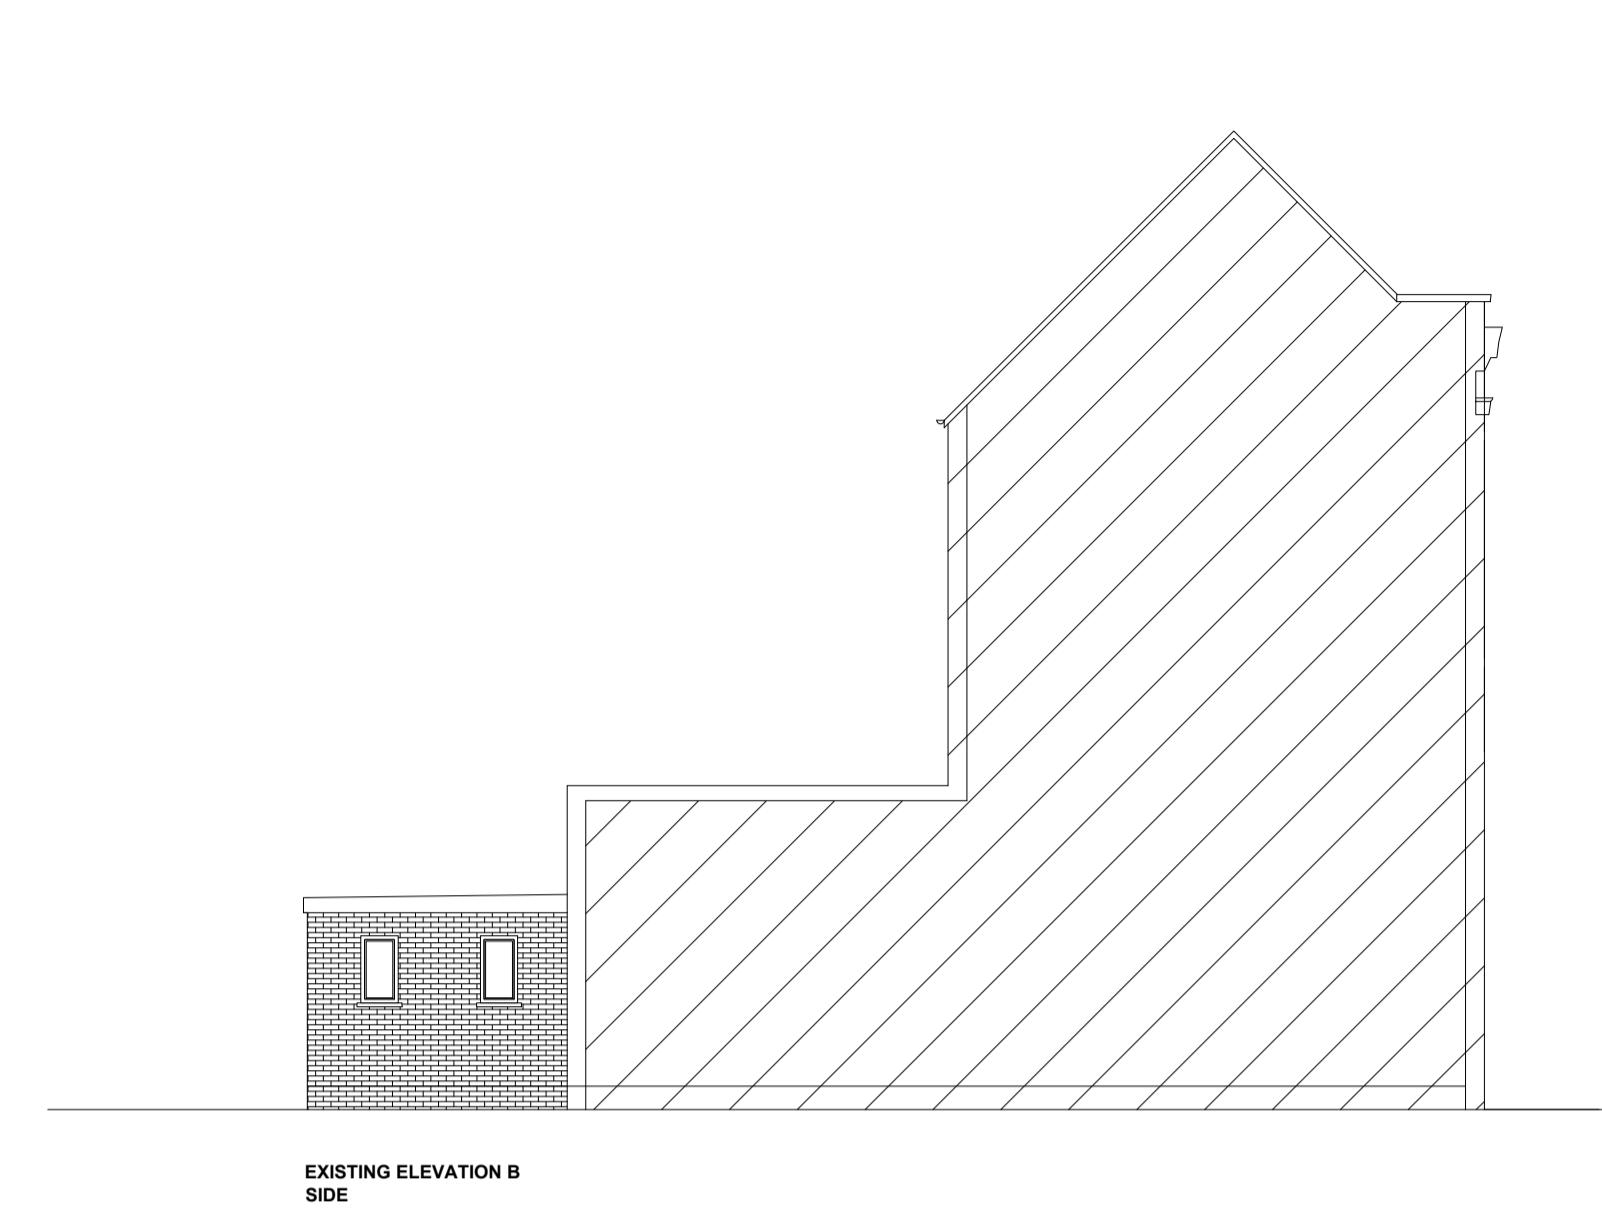



EXISTING ELEVATION B
SIDE

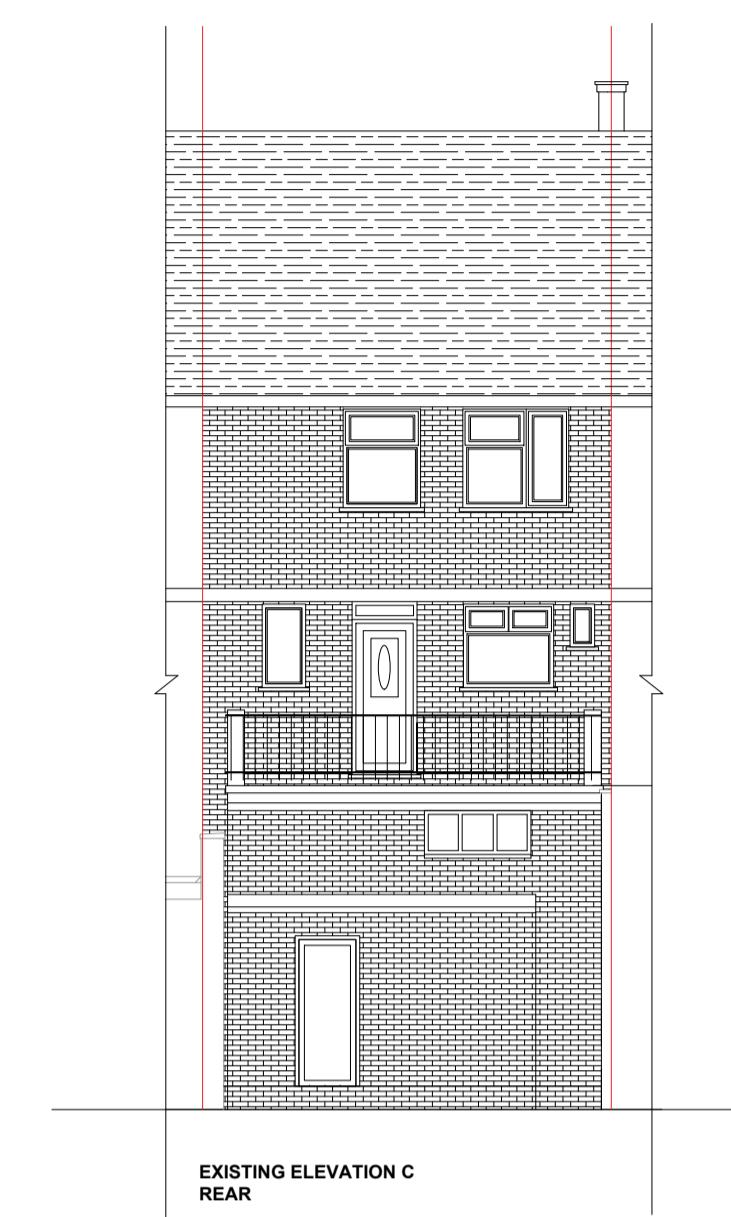

EXISTING ELEVATION C
REAR

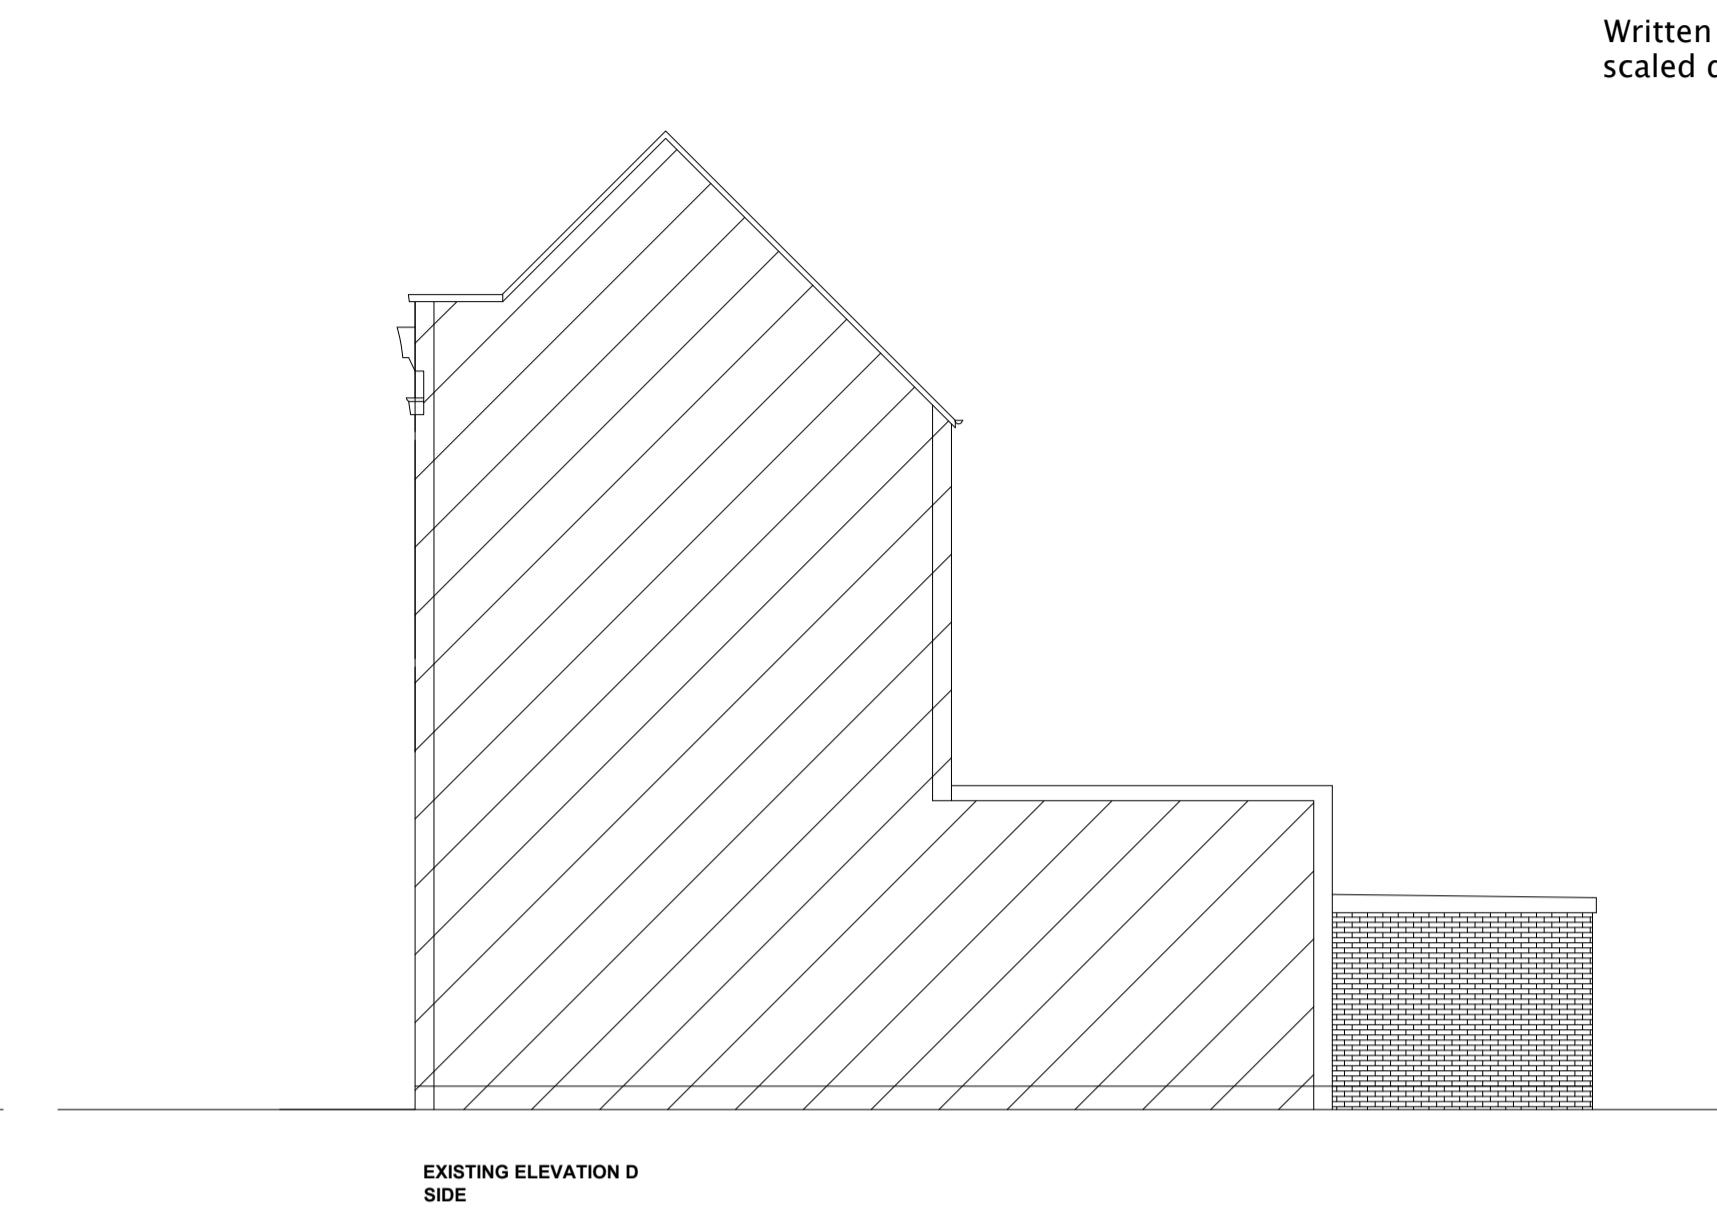

EXISTING ELEVATION D
SIDE

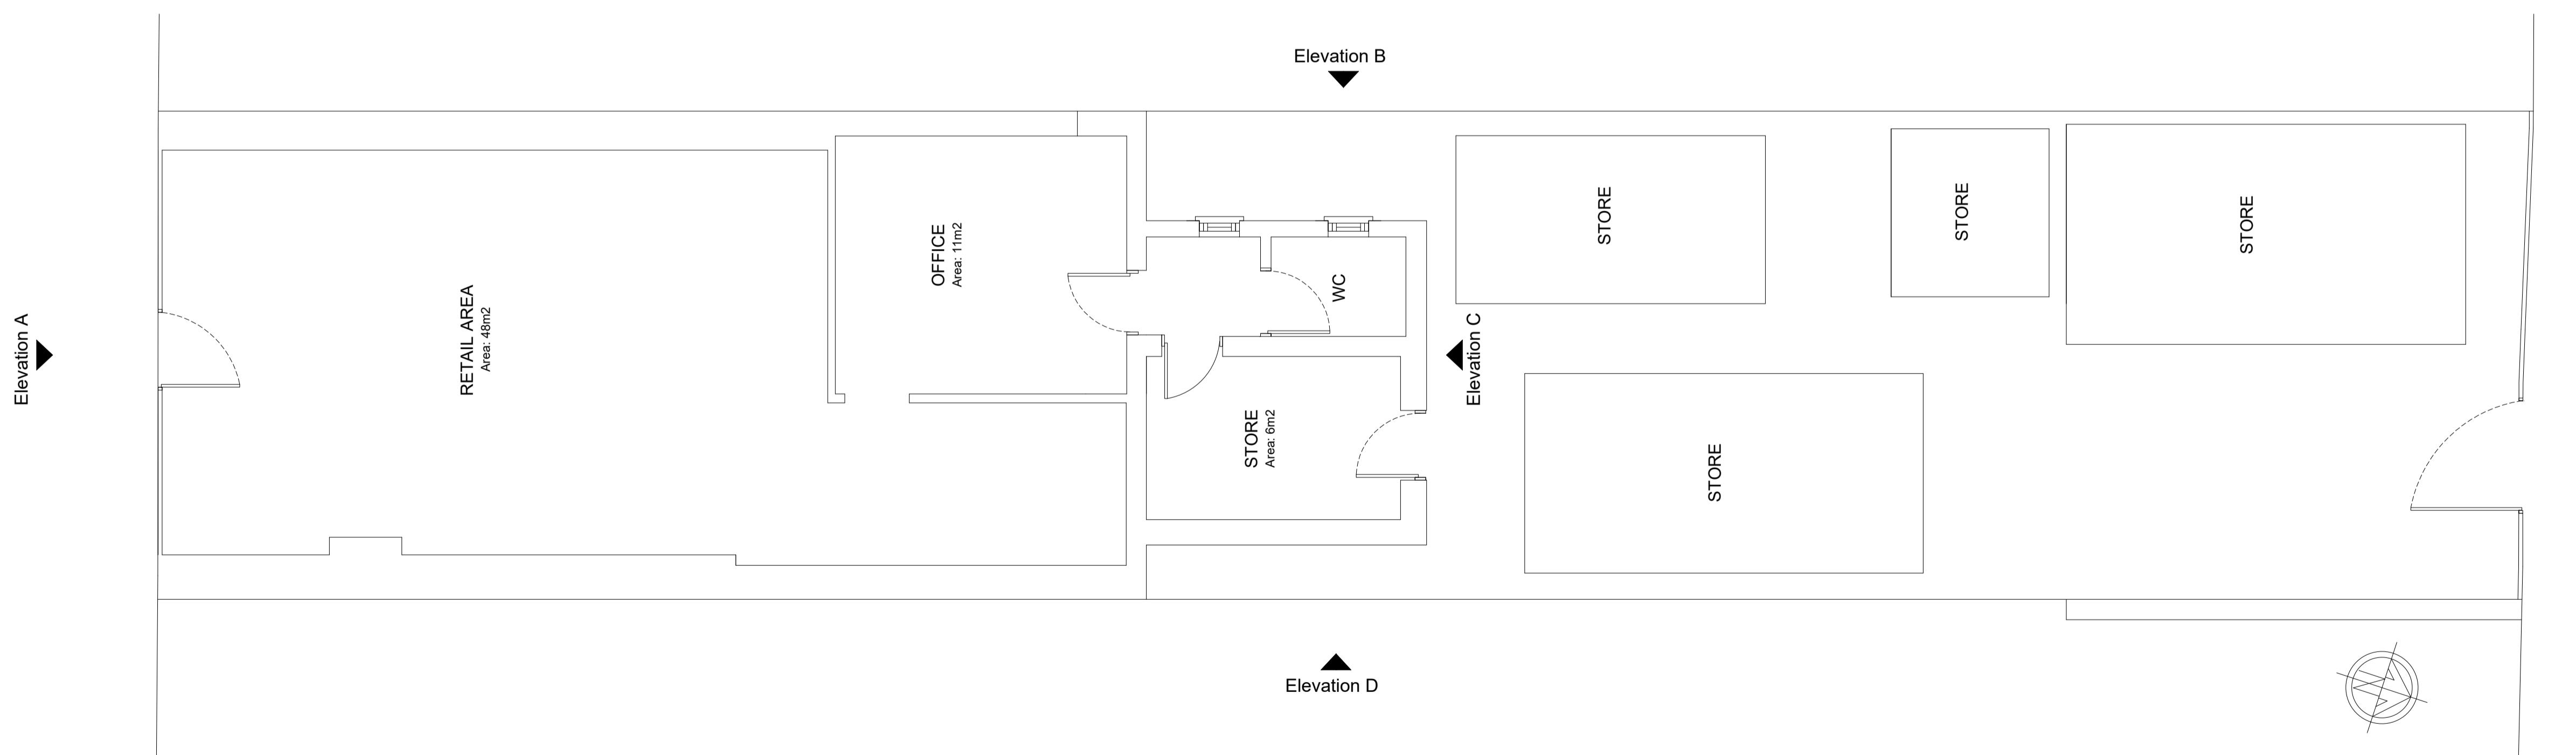 

Rev	Date	Amendment
-----	------	-----------

CLIENT

266A KINGSHILL AVE
HAYES
UB4 8BY

PROJECT

EXISTING
FLOOR PLANS & ELEVATIONS

DATE

19.02.25

SCALE

1:50 @ A1

DRAWN

NA

REV

DRAWING NUMBER
1606-P-002

Neha Abayawardana RIBA
abay.architecture@yahoo.com

ABAY ARCHITECTURE