

General Notes

© ABAY ARCHITECTURE RIBA

All dimensions and levels to be checked on site and any discrepancies to be reported to the architect before construction.

Written dimensions to be taken in preference to scaled dimensions.



| Rev | Date | Amendment |
|-----|------|-----------|
|-----|------|-----------|

CLIENT

266A KINGSHILL AVE
HAYES
UB4 8BY

PROJECT

PROPOSED
FLOOR PLANS & ELEVATIONS

DATE

19.02.25


SCALE

1:50 @ A1

DRAWN

NA

REV

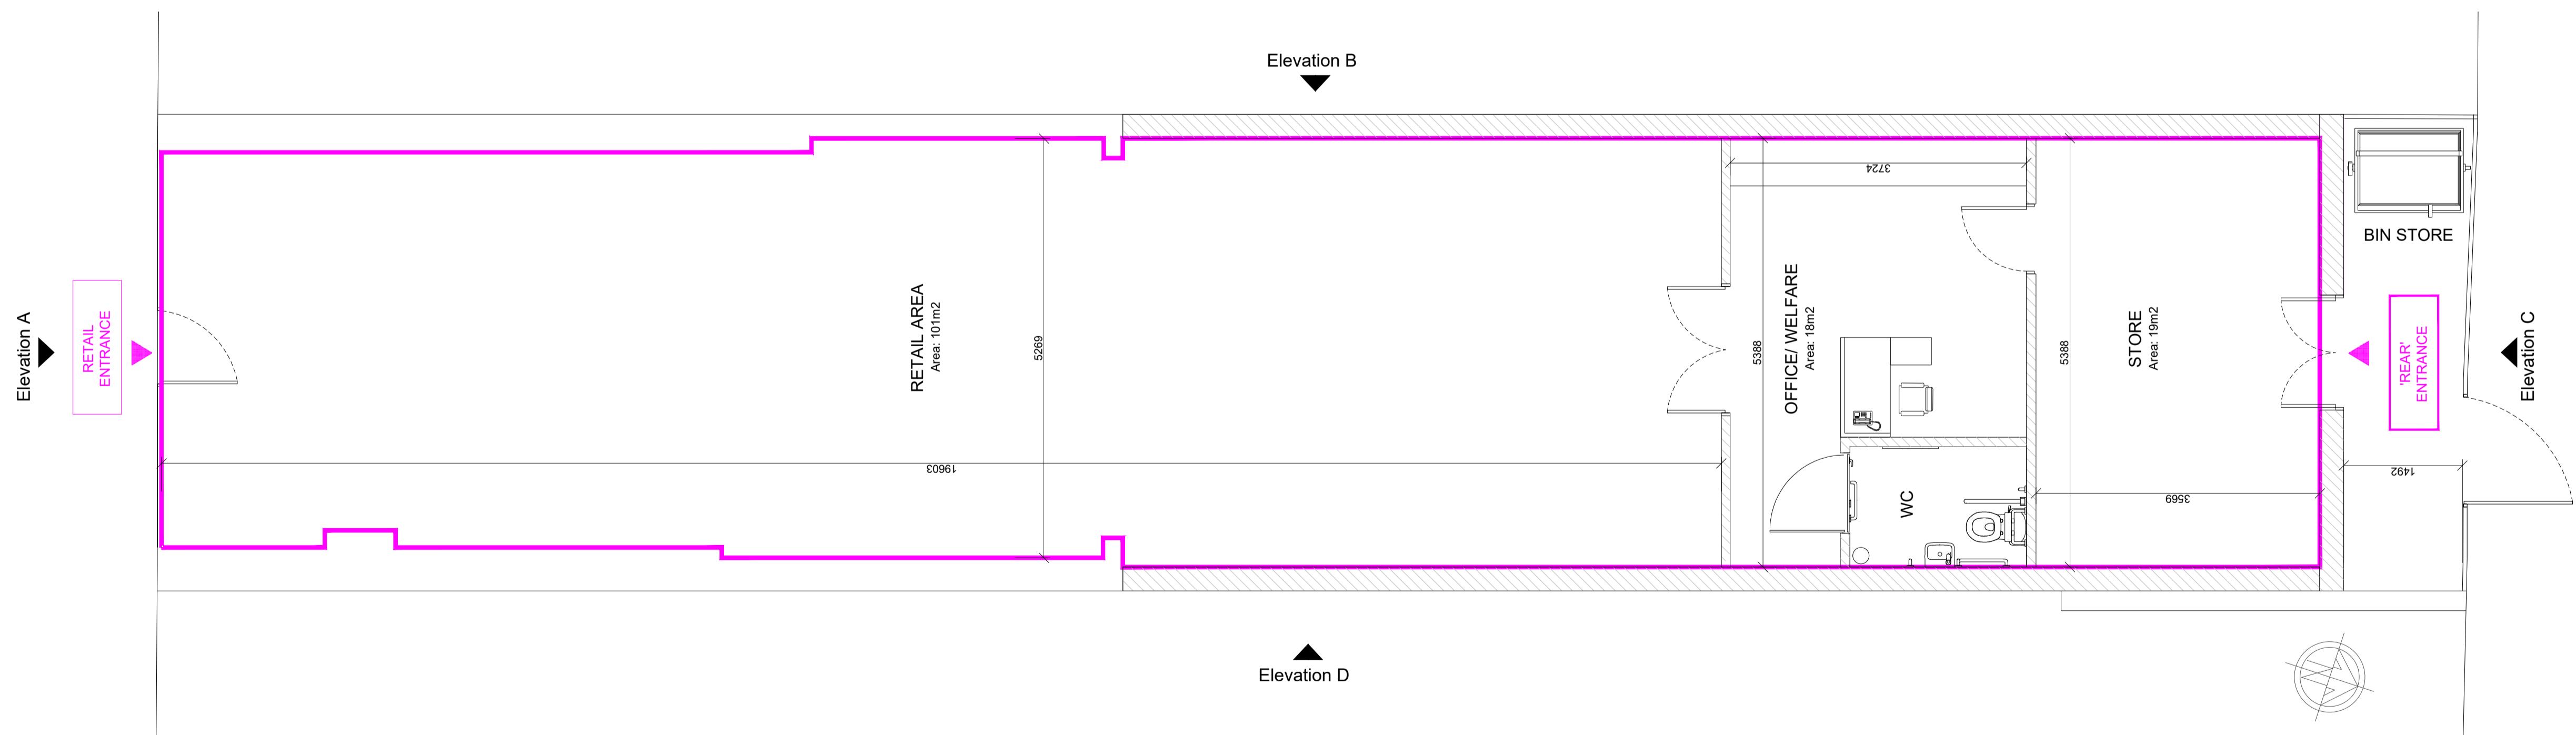

DRAWING NUMBER
1606-P-003

Neha Abayawardana RIBA
abay.architecture@yahoo.com

ABAY ARCHITECTURE