



DIMENSIONS ARE TO BE CHECKED AND CONFIRMED BEFORE CONSTRUCTION PHASE.


ALL NEW EXTERNAL MATERIALS TO MATCH, AS CLOSE AS POSSIBLE, TO EXISTING EXTERNAL

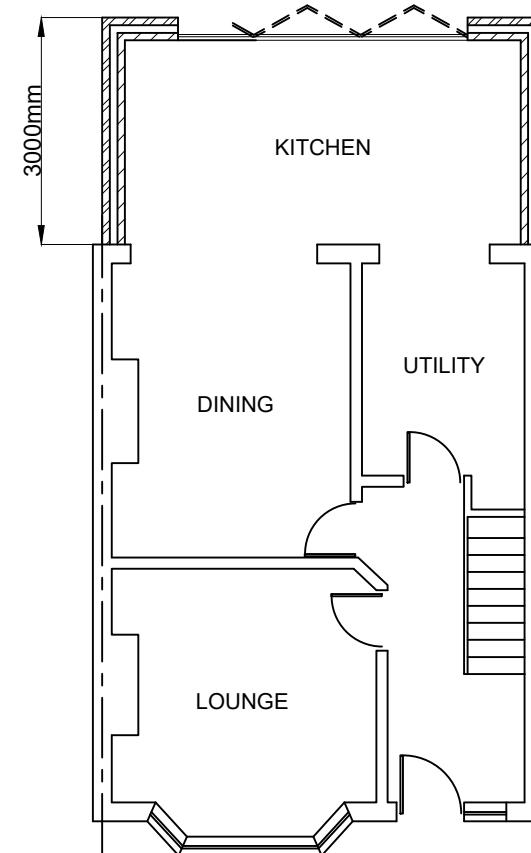


PROPOSED GROUND FLOOR

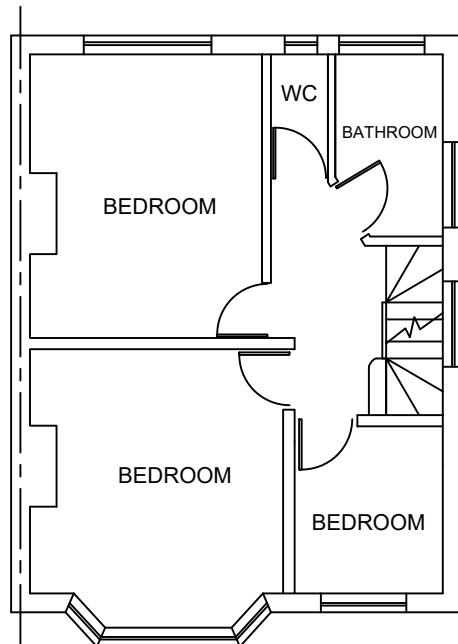

PROPOSED FIRST FLOOR

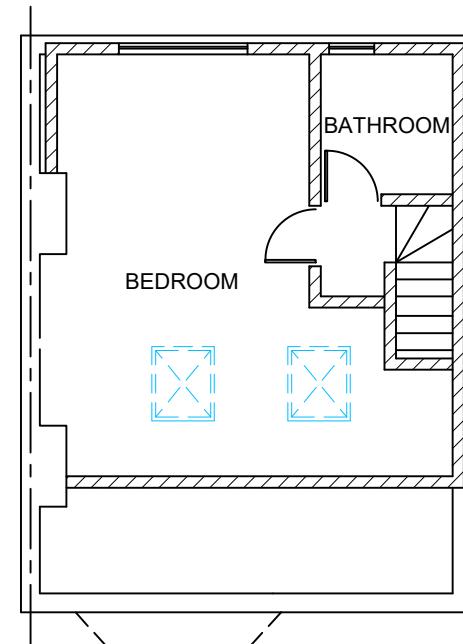

PROPOSED LOFT FLOOR

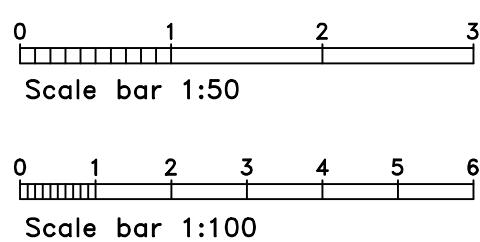

Note

ALL DIMENSIONS TO BE CHECKED AND VERIFIED ON SITE BEFORE CONSTRUCTION PHASE.

DO NOT SCALE FROM THIS DRAWING.

ANY AREAS INDICATED ON THIS DRAWING ARE FOR GUIDANCE ONLY AND NO RESPONSIBILITY IS TAKEN FOR THEIR ACCURACY.

Client

Drawing Title

PROPOSED FLOOR PLANS

Job Title

PROPOSED SINGLE STOREY REAR EXTENSION AND LOFT EXTENSION AT:
2 CHESTER CLOSE
UXBRIDGE
UB8 3DB

Scale 1:100

Date JANUARY 2025

Drawing No.
02/CC/03