

PROPOSED FRONT ELEVATION



PROPOSED REAR ELEVATION

VOLUME CALCULATION:


1. HIP TO GABLE:-

$$A-3.80 \times B-2.90 \times C-8.10 \times \frac{1}{6} = 14.90m^3$$


2. DORMER:-

$$X-5.50 \times Y-2.60 \times Z-3.80 \times \frac{1}{2} = 27.20m^3$$


TOTAL:-  $14.90 + 27.20 = \underline{\underline{42.10m^3}}$

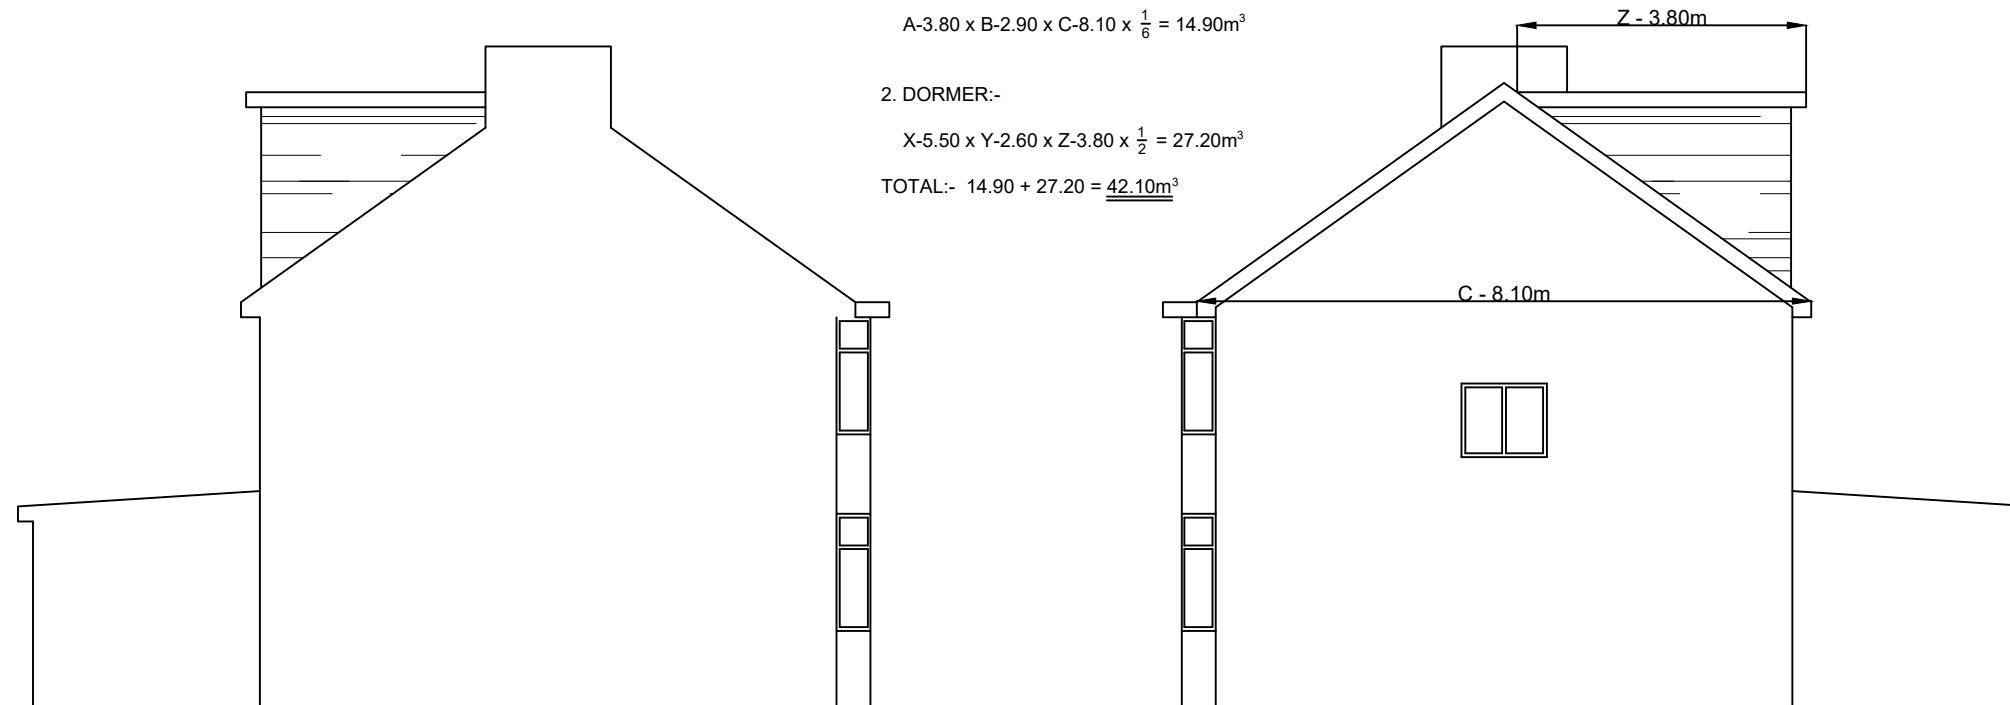

PROPOSED SIDE ELEVATIONS

 

Scale bar 1:50

 

Scale bar 1:100

Note

ALL DIMENSIONS TO BE CHECKED AND VERIFIED ON SITE BEFORE CONSTRUCTION PHASE.

DO NOT SCALE FROM THIS DRAWING.

ANY AREAS INDICATED ON THIS DRAWING ARE FOR GUIDANCE ONLY AND NO RESPONSIBILITY IS TAKEN FOR THEIR ACCURACY.

Client

Drawing Title

PROPOSED ELEVATIONS

Job Title

PROPOSED SINGLE STOREY REAR EXTENSION AND LOFT EXTENSION AT:  
2 CHESTER CLOSE  
UXBRIDGE  
UB8 3DB

Scale 1:100

Date JANUARY 2025

Drawing No. 02/CC/04