


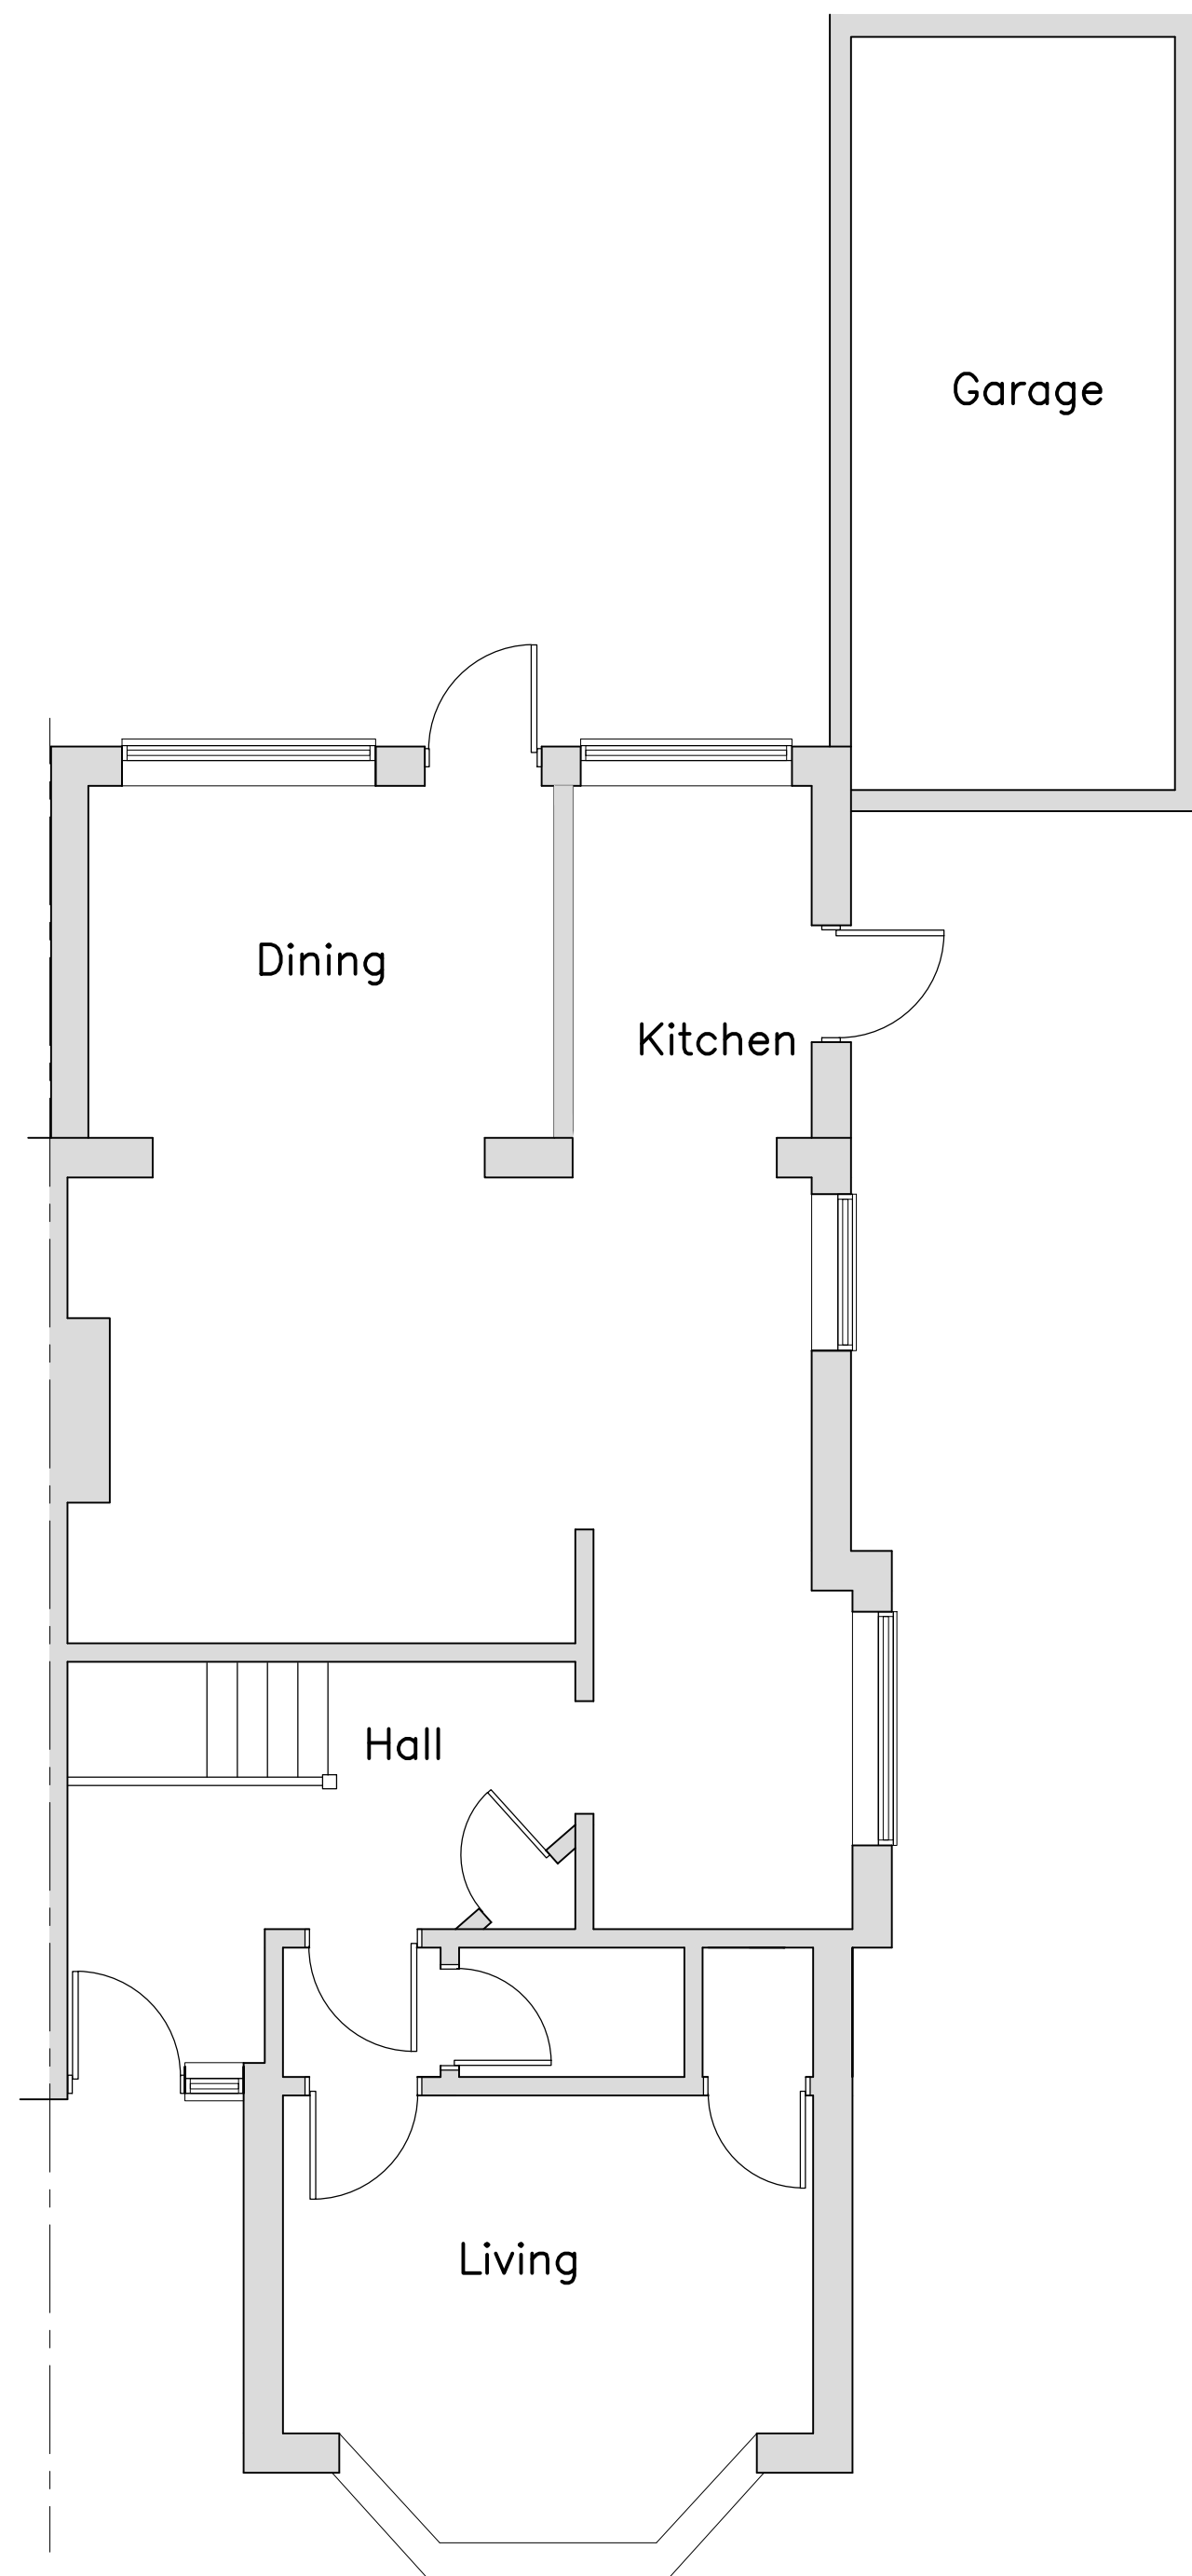


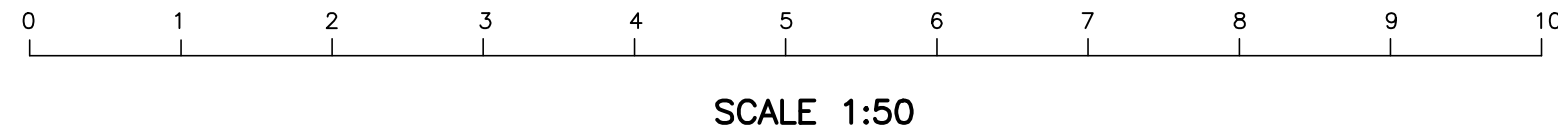


EXISTING GROUND FLOOR PLAN

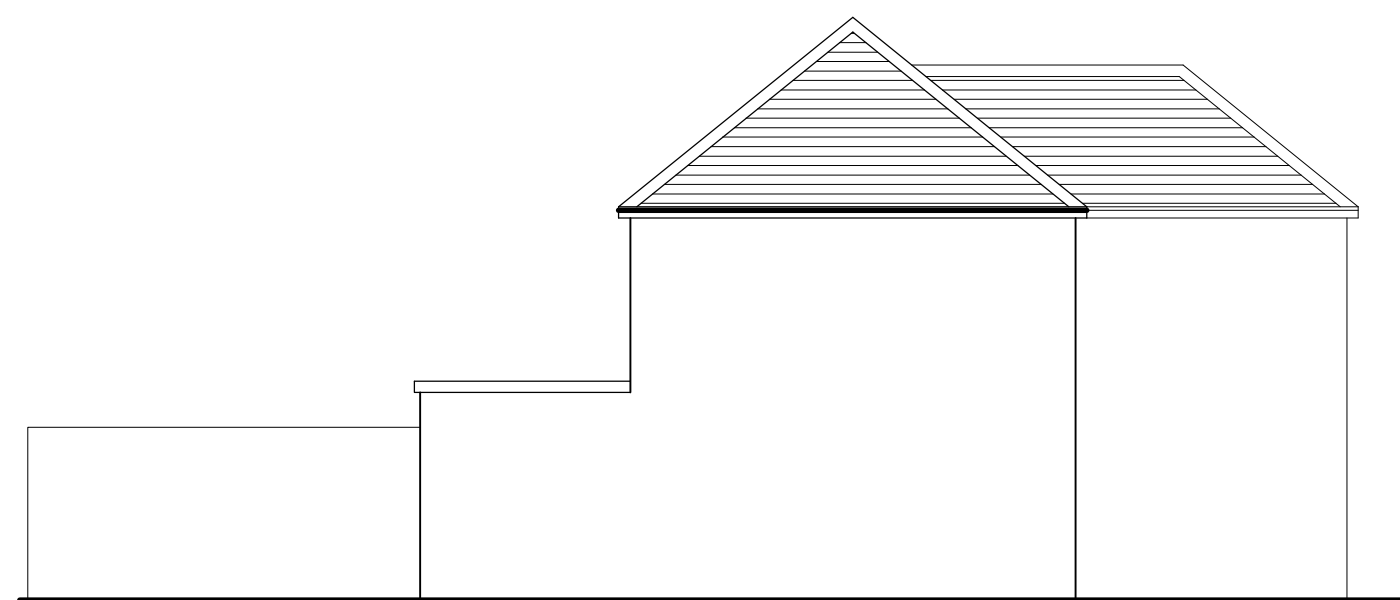

EXISTING SIDE ELEVATION
1:100

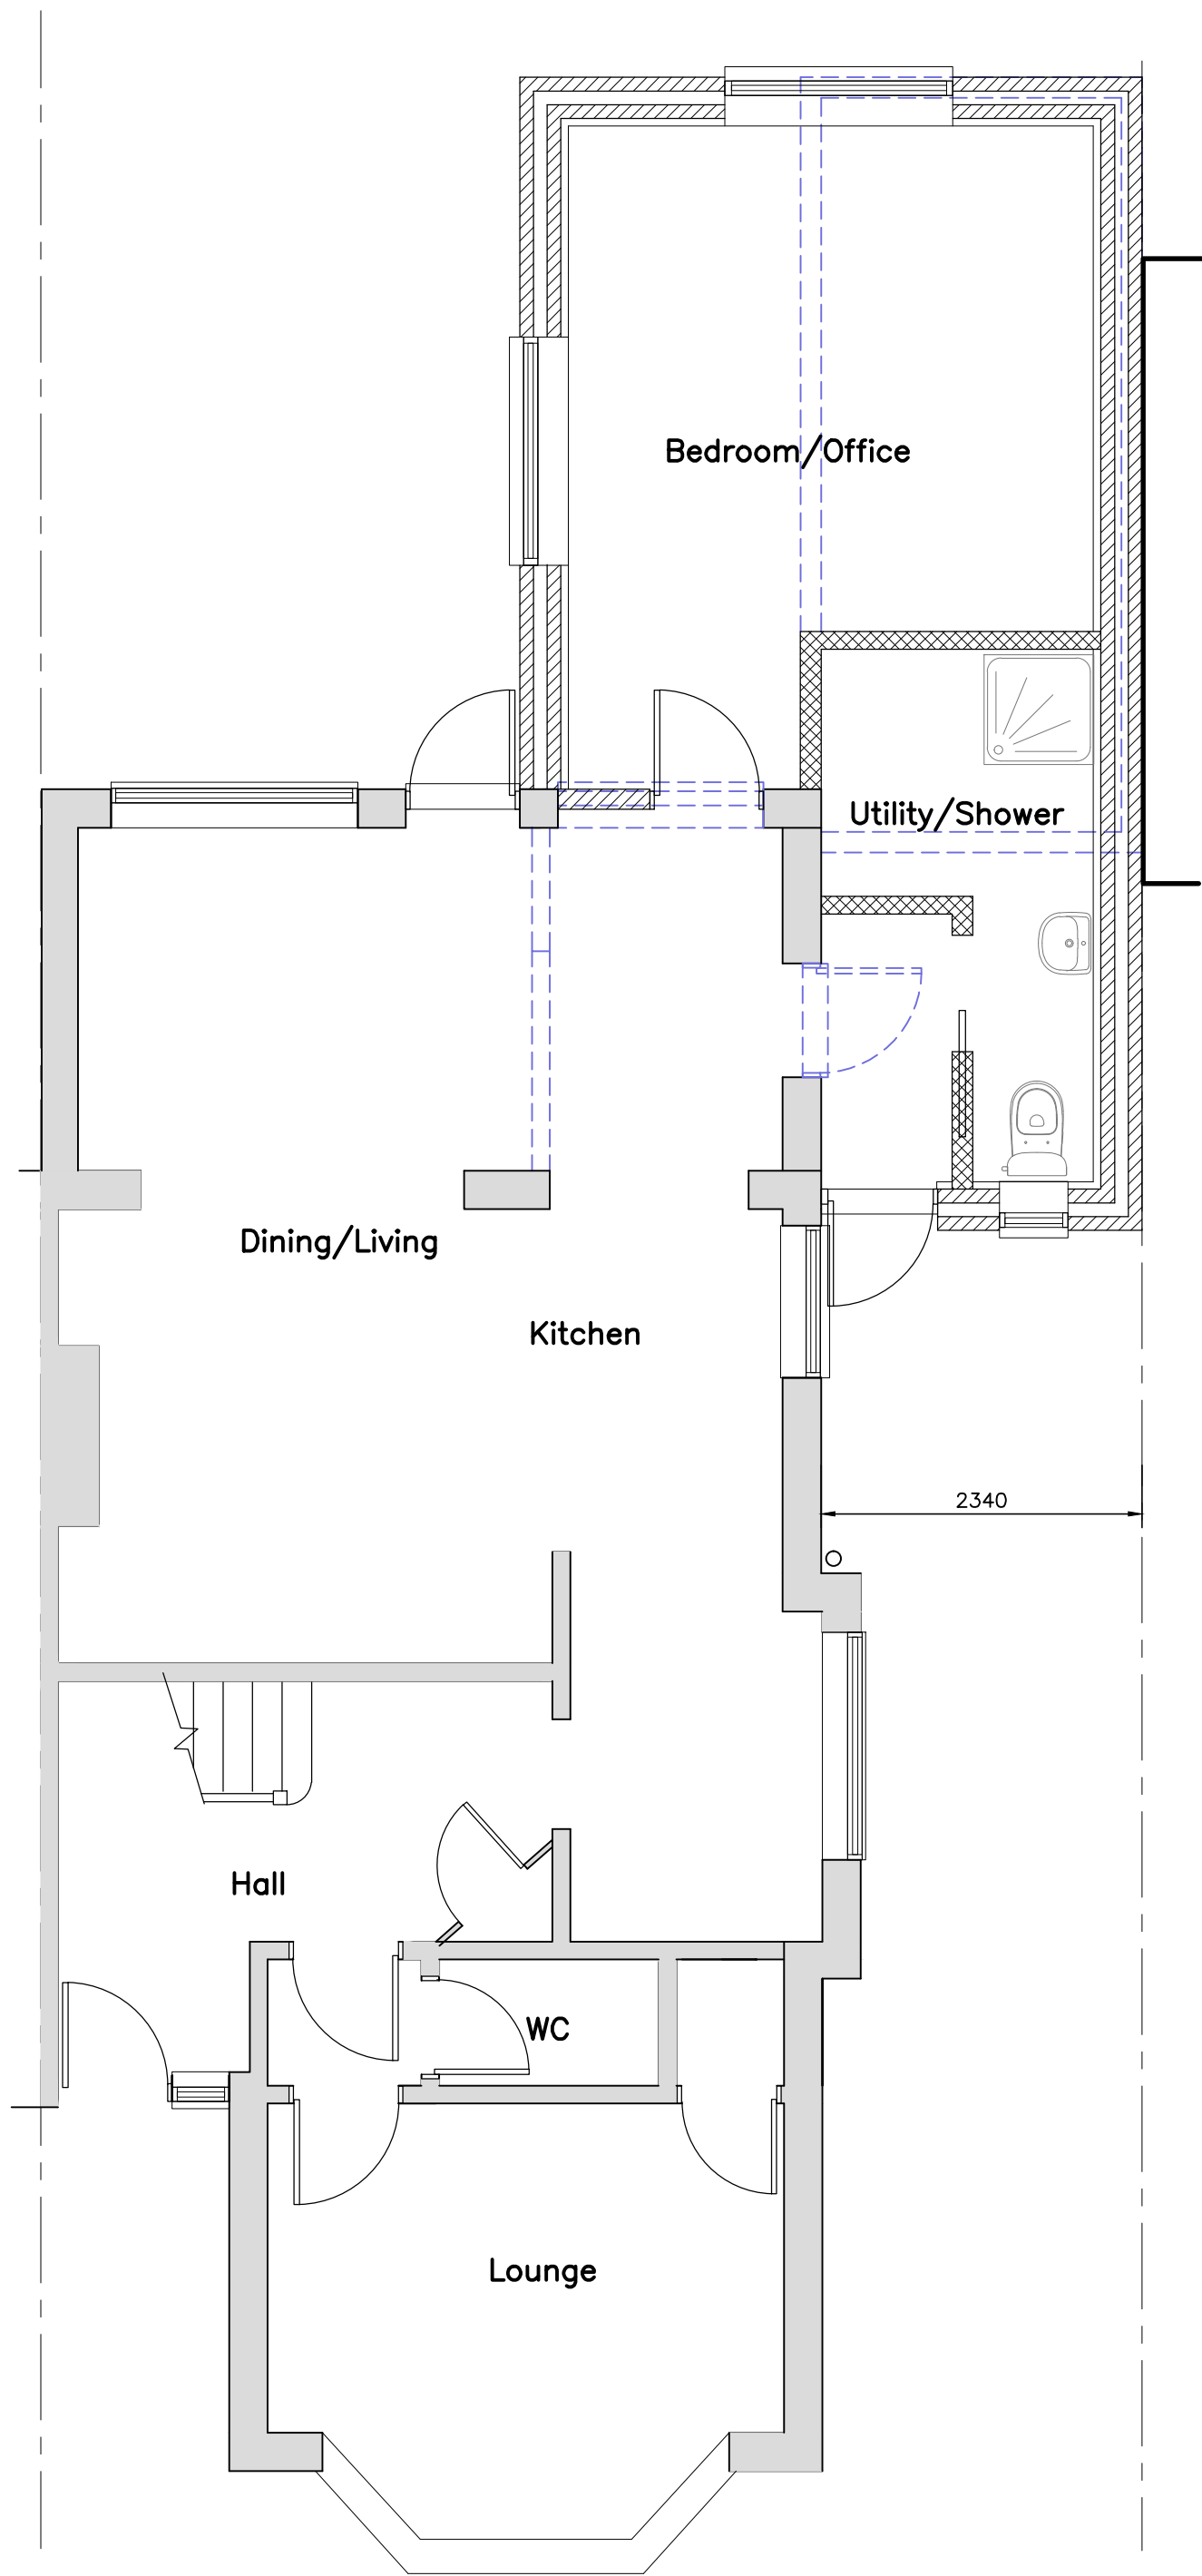

PROPOSED GROUND FLOOR PLAN

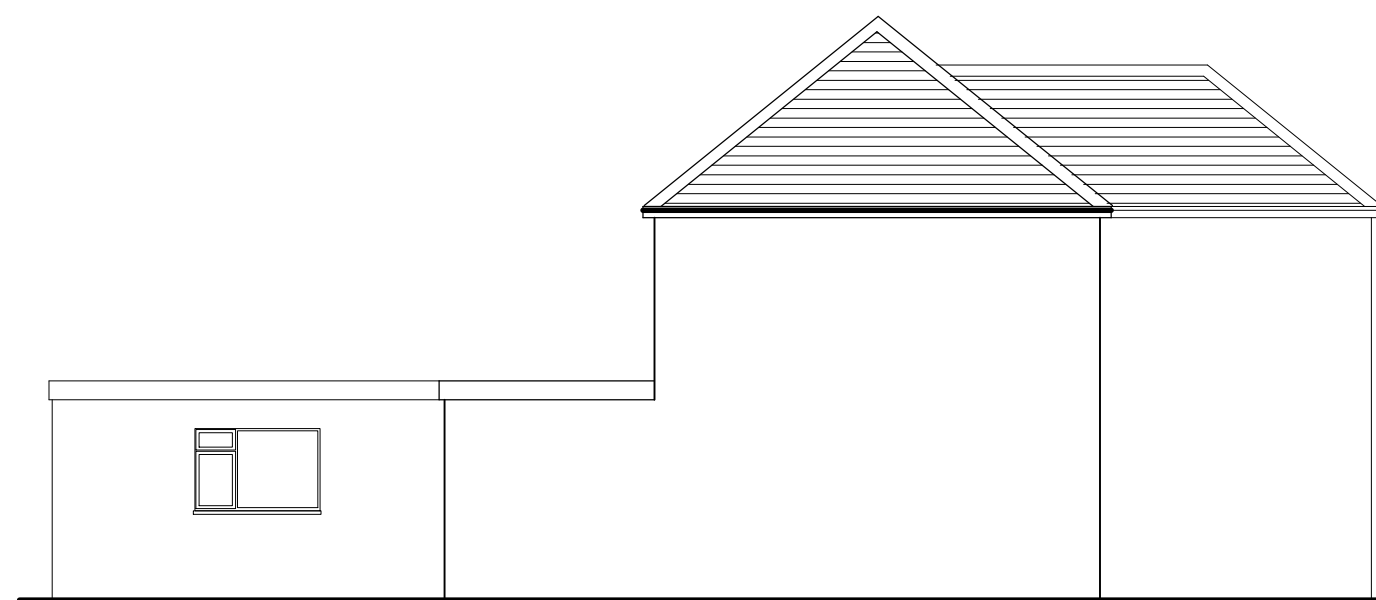

PROPOSED SIDE ELEVATION
1:100



EXISTING FRONT ELEVATION
1:100



PROPOSED FRONT ELEVATION
1:100



EXISTING REAR ELEVATION
1:100




PROPOSED REAR ELEVATION
1:100




EXISTING SIDE ELEVATION
1:100



PROPOSED SIDE ELEVATION
1:100

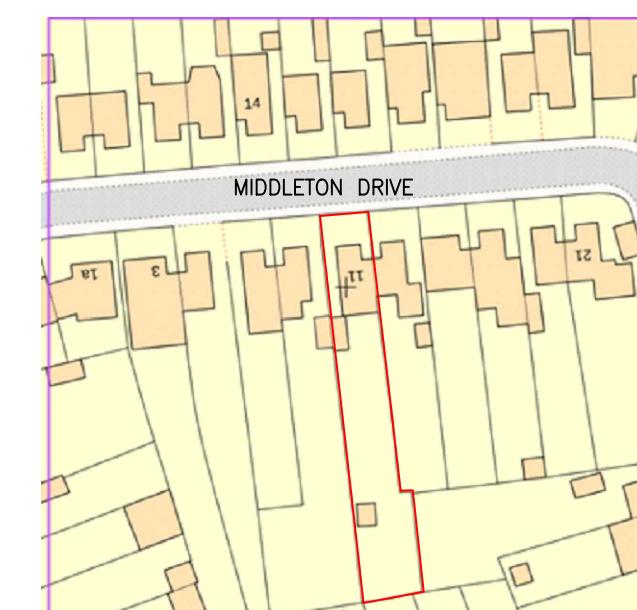

SITE LOCATION PLAN
1:1250

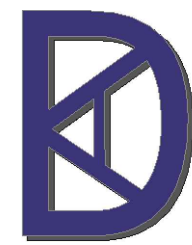Rev	Description	Date
 KDA Designs Ltd. Architectural & Structural Services 1100 1000 1000 0000 0000 0000 kevin@kdaesigns.co.uk This drawing is property of Mr Kevin D'Amico. The information is intended to be used for the project as stated in the project description.		
Project SINGLE STOREY SIDE AND REAR EXTENSION AND CONVERSION OF GARAGE INTO HABITABLE SPACE 11 MIDDLETON DRIVE PINNER HA5 2PQ		
Drawing EXISTING & PROPOSED PLANS & ELEVATIONS		
Drawn	KDA	Checked
Scale	A2@1:50	Date MARCH 2025
Dwg. No. 11MD_P01		