



**PROPOSED MATERIALS**  
ROOF: RED PLAIN TILES  
WALLS: YELLOW STOCK BRICK  
TO MATCH

## SOUTH ELEVATION

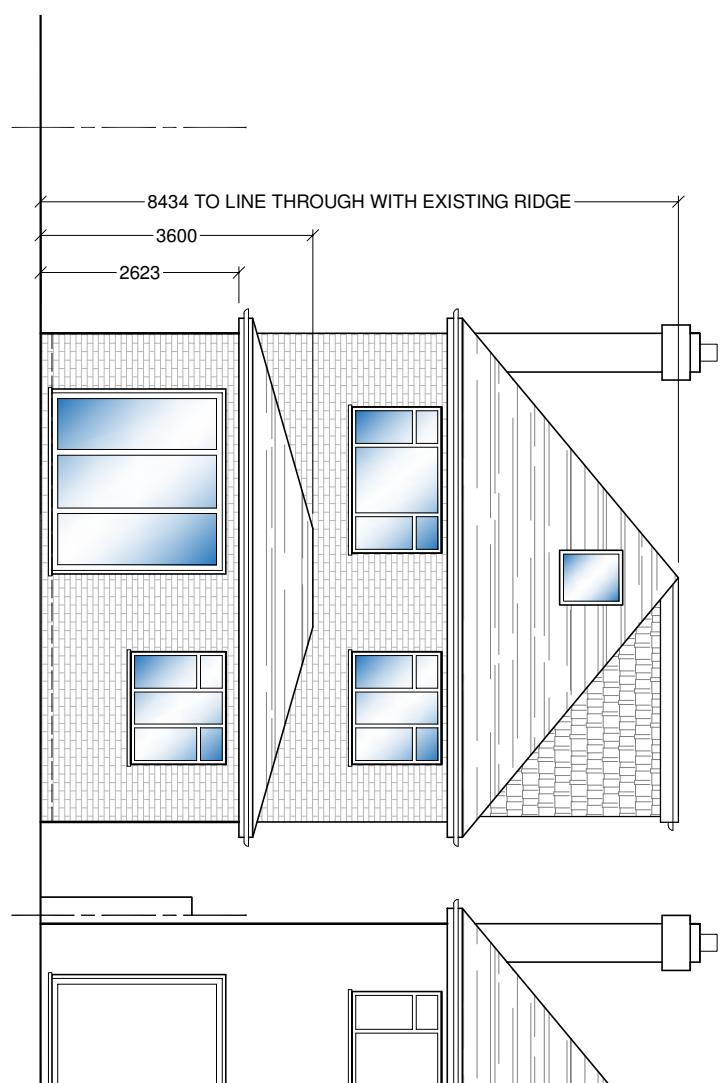

## WEST ELEVATION

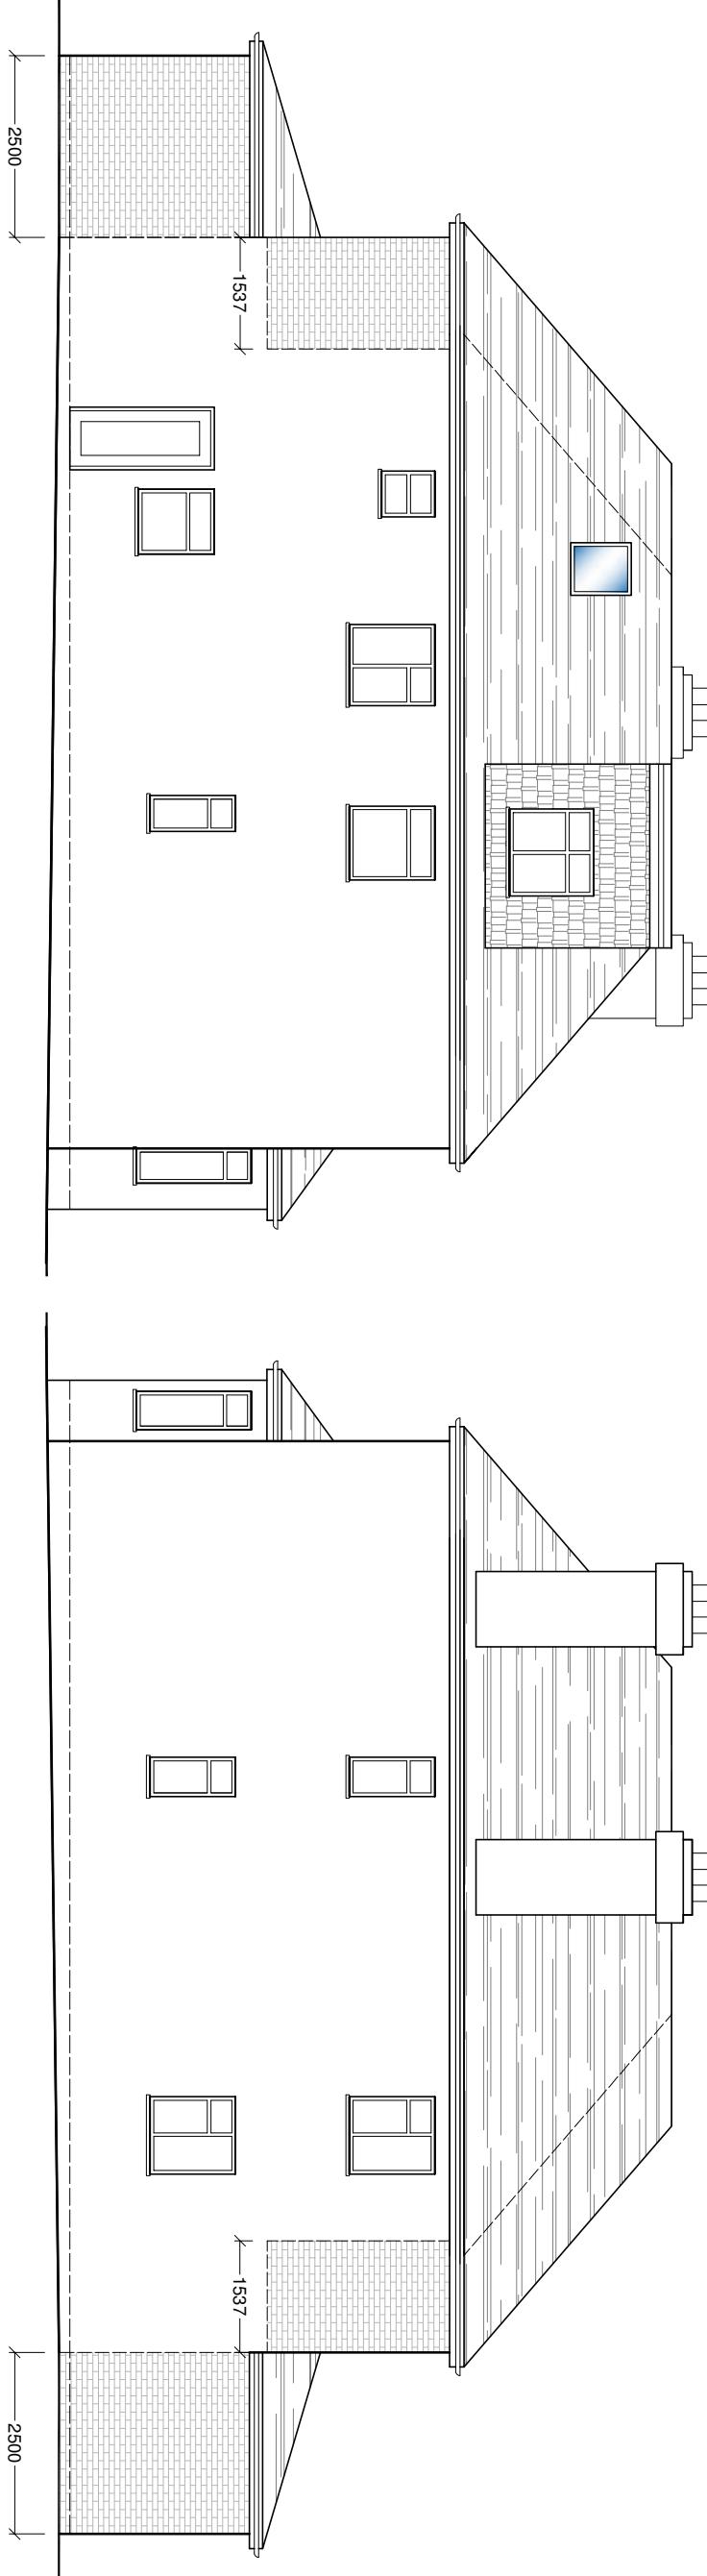

## NORTH ELEVATION

0 0.5 1 Metres 3 4  
Scale 1:100

REAR EXTENSION      MAY 2025      A      REV.

**AMENDMENTS**

Do not use this drawing for construction purposes. It is a proposal only. It is the responsibility of the client to have the drawing checked by a suitably qualified architect or engineer before use. The drawing is to be read in conjunction with all relevant construction and safety specifications and codes of practice. The drawing is copyright and remains the property of the Architects.



**bernard murray design**  
chartered architect

[WWW.BMURRAYDESIGN.CO.UK](http://WWW.BMURRAYDESIGN.CO.UK)

13 MERRYFIELDS, UXBRIDGE, MIDDLESEX UB8 2BT

TEL: 07988 477174 EMAIL: [BMURRAYDESIGN@YAHOO.CO.UK](mailto:BMURRAYDESIGN@YAHOO.CO.UK)

**PROJECT**  
571 UXBRIDGE ROAD  
HAYES  
UB4 8HP

**CLIENT**  
BALJIT RAI

**DRAWING**  
PROPOSED ELEVATIONS

SCALE	1:100 @ A3	DRAWING NUMBER	REV.
DATE	MAR 2025		
DRAWN	BM		
<b>1231-10 A</b>			