


BOUNDARY LINE

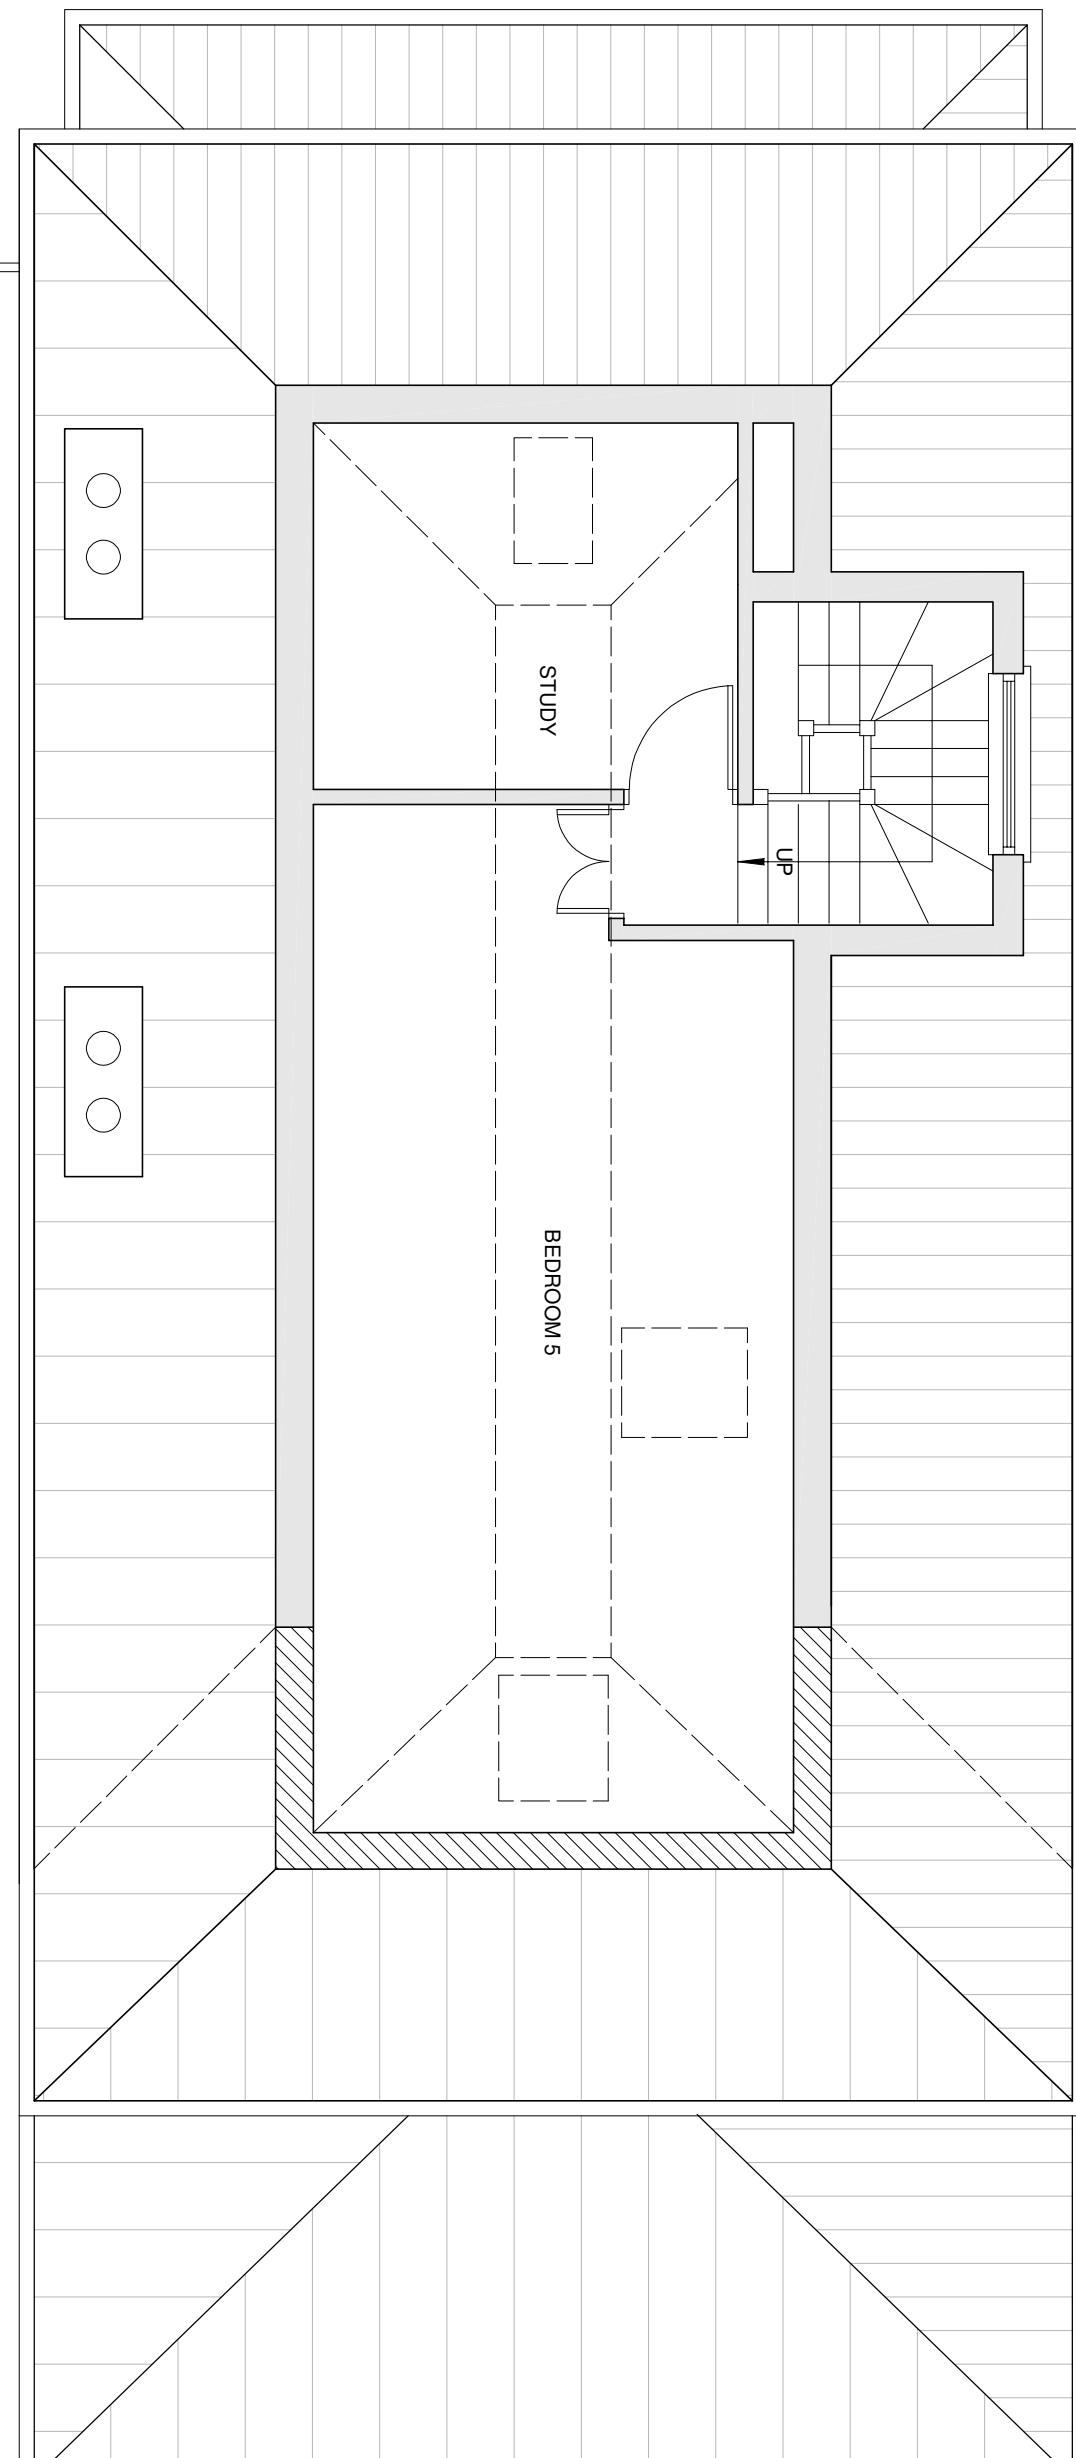

BOUNDARY LINE

bernard murray design
chartered architect

www.bmurdredesign.co.uk

13 MERRYFIELDS, UXBRIDGE, MIDDLESEX UB8 2BT

TEL: 07888 477174 EMAIL: BMURRDDESIGN@AOL.COM

PROJECT
571 UXBRIDGE ROAD
HAYES
UB4 8HP

CLIENT
BALJIT RAI

DRAWING
PROPOSED LOFT FLOOR PLAN

SCALE 1:50 @ A3 DRAWING NUMBER 1231-12
DATE MAY 2025 REV. BM

AMENDMENTS DATE REV.
0 Metres 1.0 1.5 2.0
Scale 1:50

