


569

BOUNDARY LINE

COVERED SIDE PASSAGE

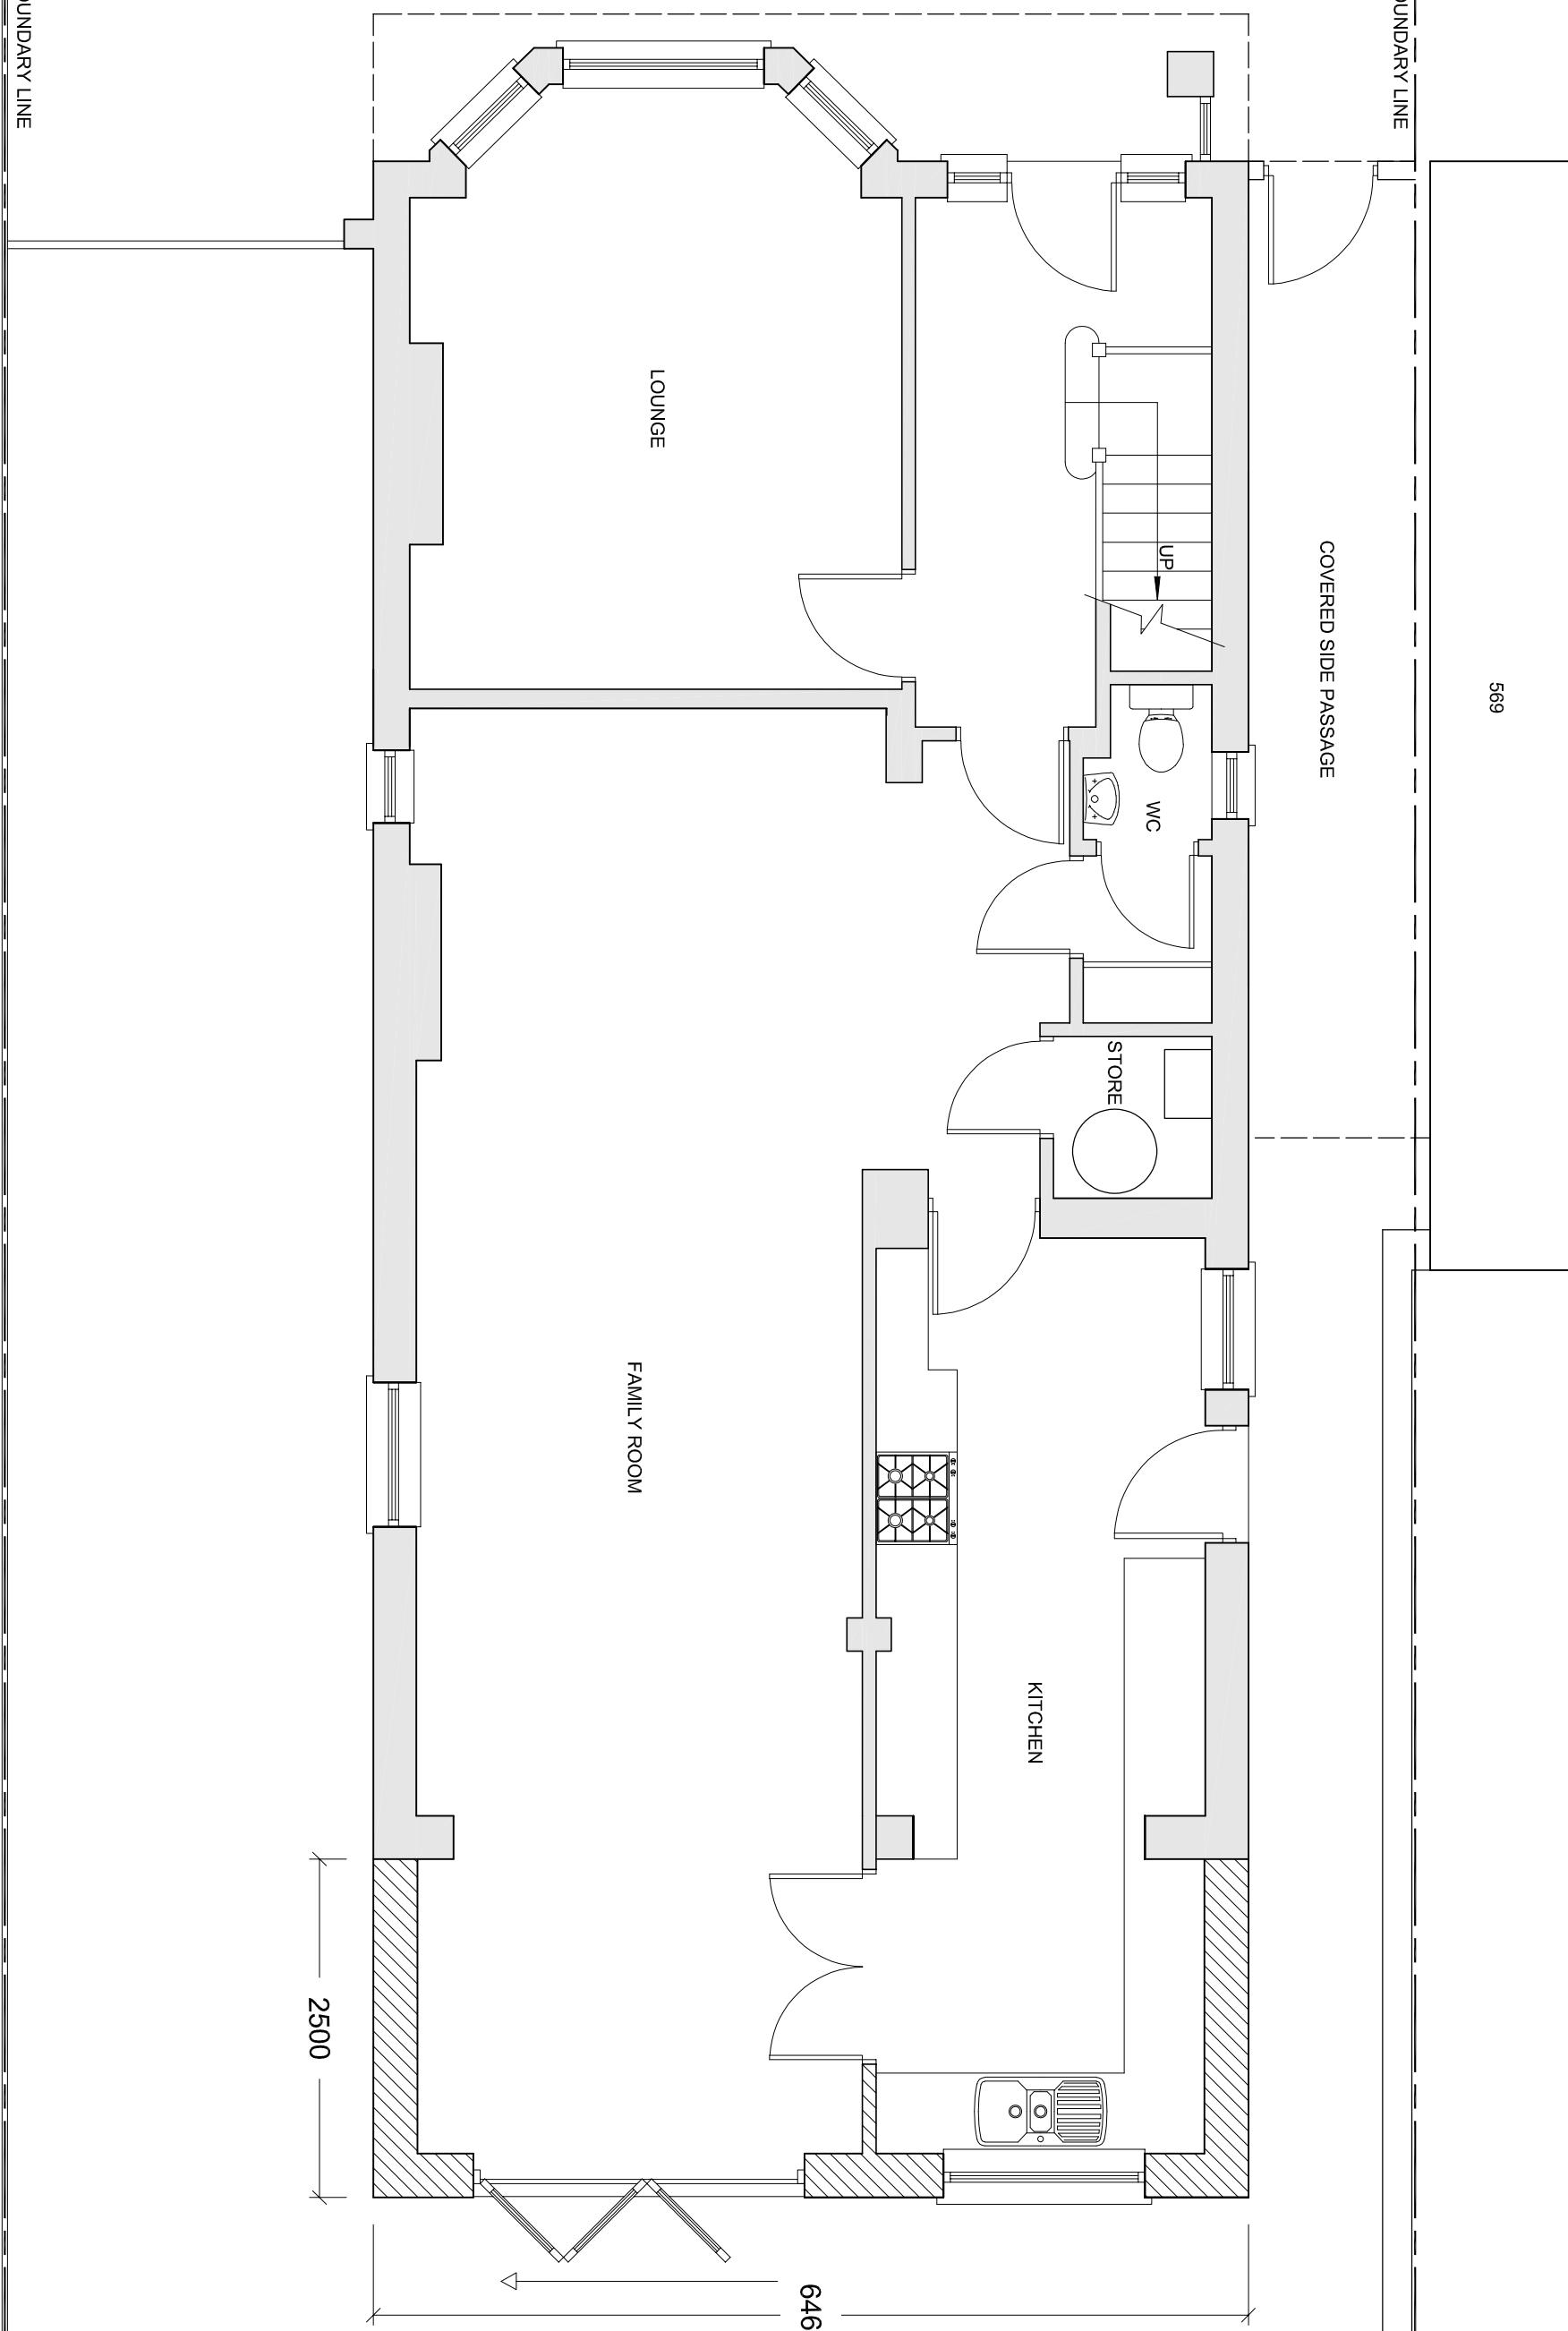

bernard murray design
chartered architect

www.bmurraydesign.co.uk

PROJECT
571 UXBRIDGE ROAD
HAYES
UB4 8HP

BOUNDARY LINE

| |
|--|
| CLIENT BALJIT RAI |
| DRAWING PROPOSED GROUND FLOOR PLAN |
| SCALE 1:50 @ A3 |
| DATE MAR 2025 |
| DRAWN BM |

123-1-7