

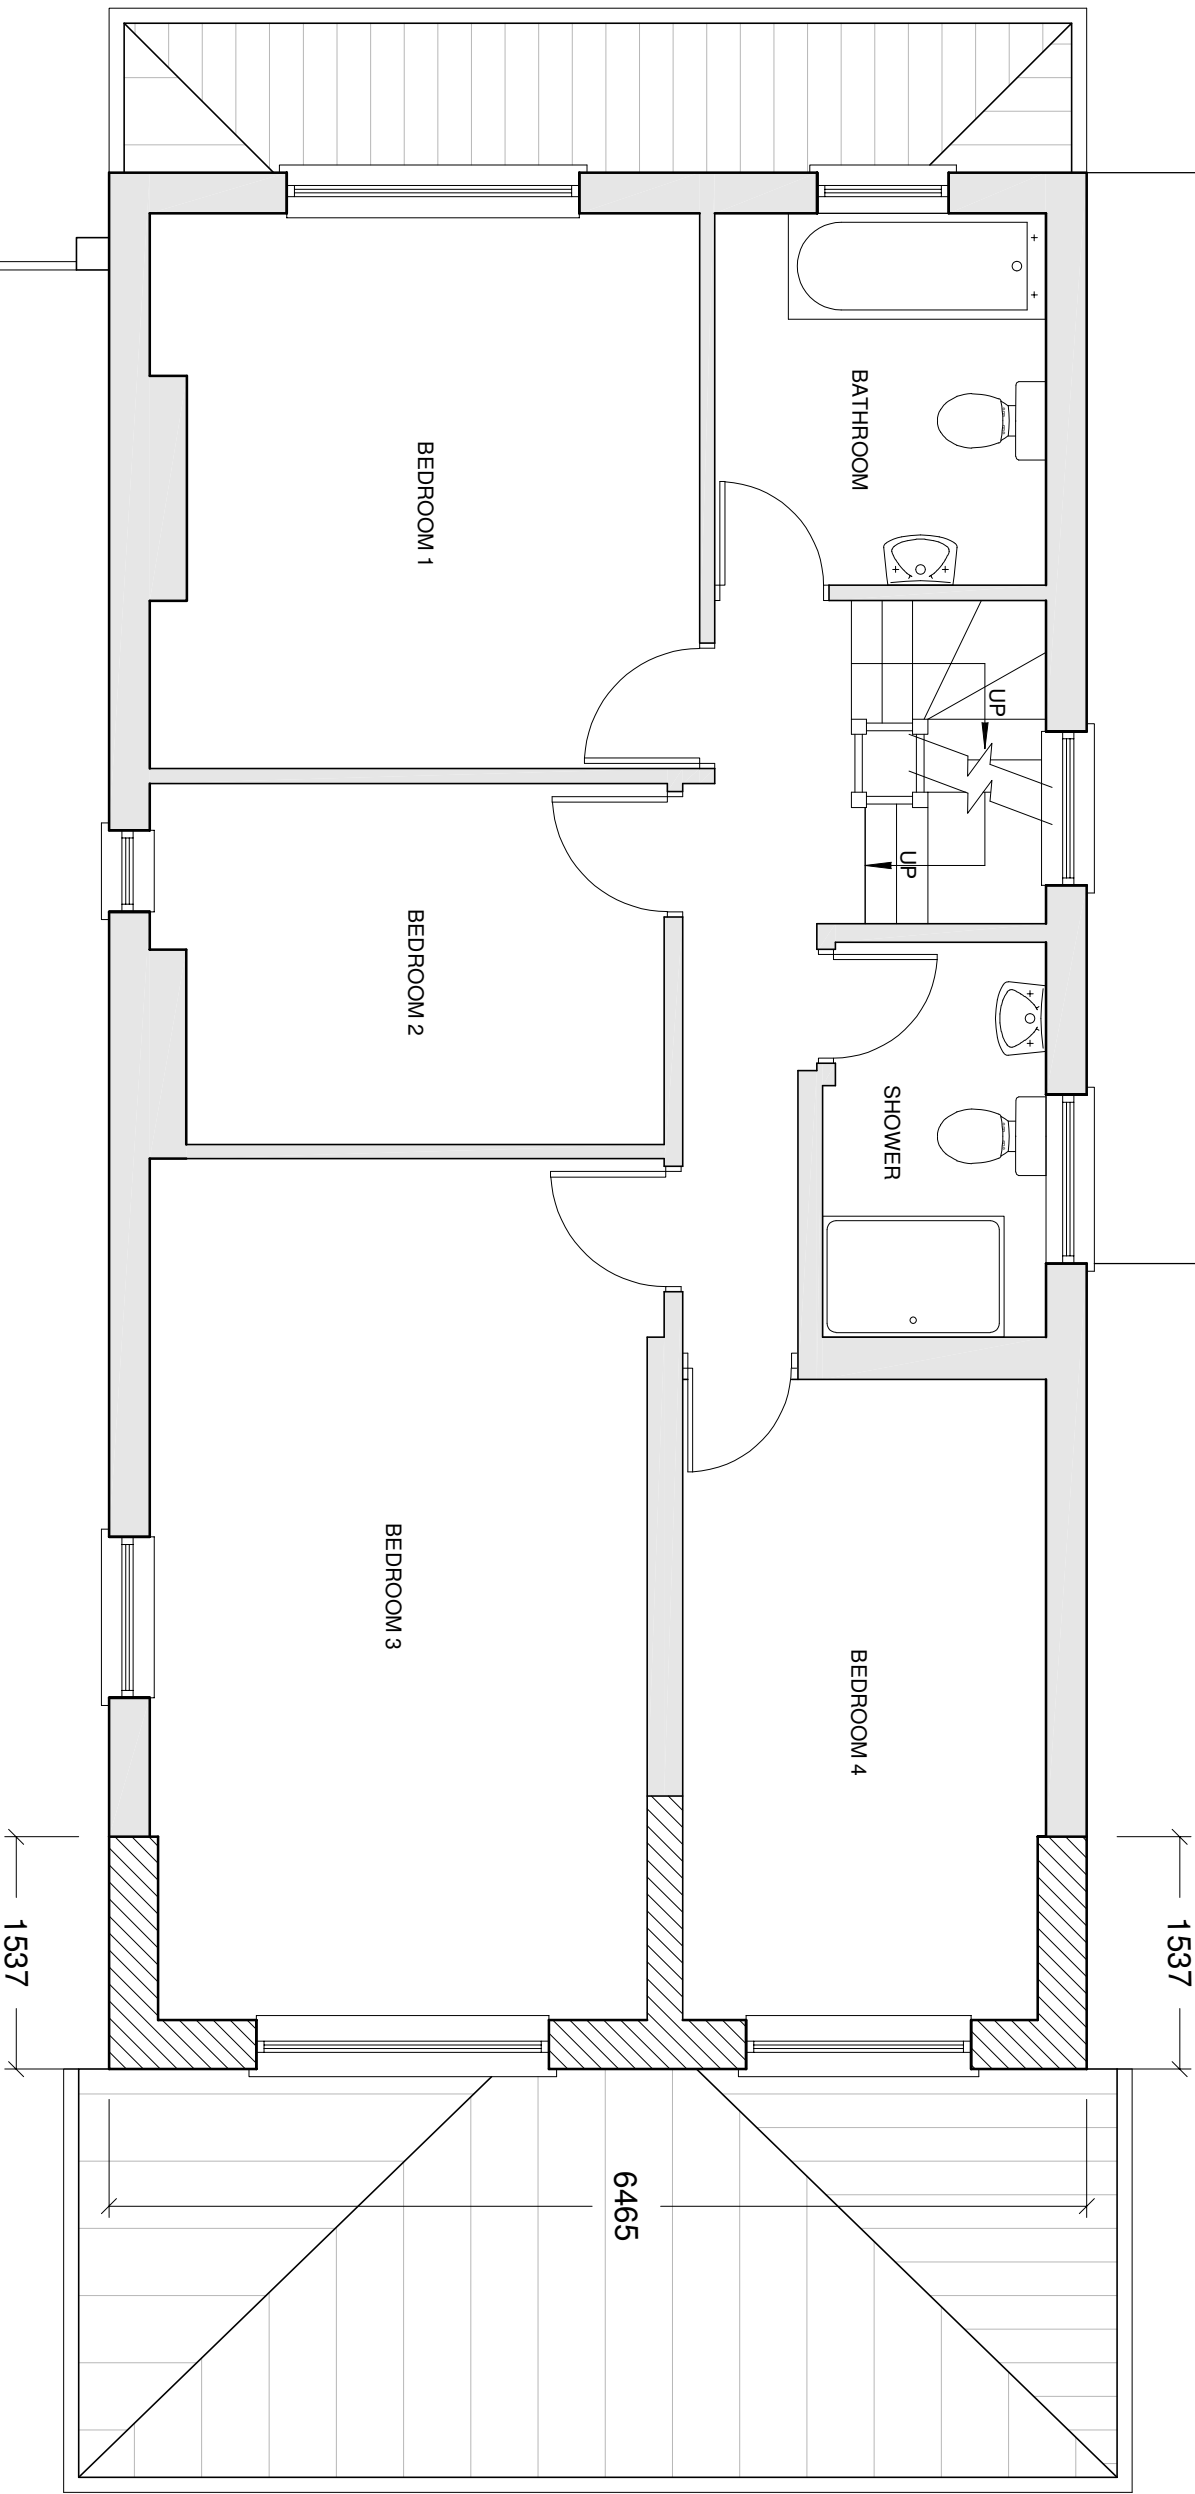


569

BOUNDARY LINE

 

BOUNDARY LINE

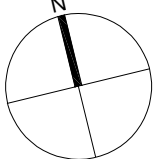

REAR EXTENSION	MAY 2025	A
----------------	----------	---

AMENDMENTS	DATE	REV.
------------	------	------

Drawings are to be read in conjunction with the project brief and specifications. All dimensions are to be taken from the centre of the wall unless otherwise stated. 



bernard murray design  
chartered architect

WWW.BMURRAYDESIGN.CO.UK  
13 MERRYFIELDS, UXBRIDGE, MIDDLESEX UB8 2RT  
TEL: 07888 477114 EMAIL: BMURRAYDESIGN@YAHOO.CO.UK

PROJECT  
571 UXBRIDGE ROAD  
HAYES  
UB4 8HP

CLIENT  
BALJIT RAI

DRAWING  
PROPOSED FIRST FLOOR PLAN

SCALE	1:50 @ A3	DRAWING NUMBER	REV.
DATE	MAR 2025		
DRAWN	BM		

1231-8 A