



PROPOSED MATERIALS
ROOF: REED PLAIN TILES
WALLS: YELLOW STOCK BRICK
TO MATCH

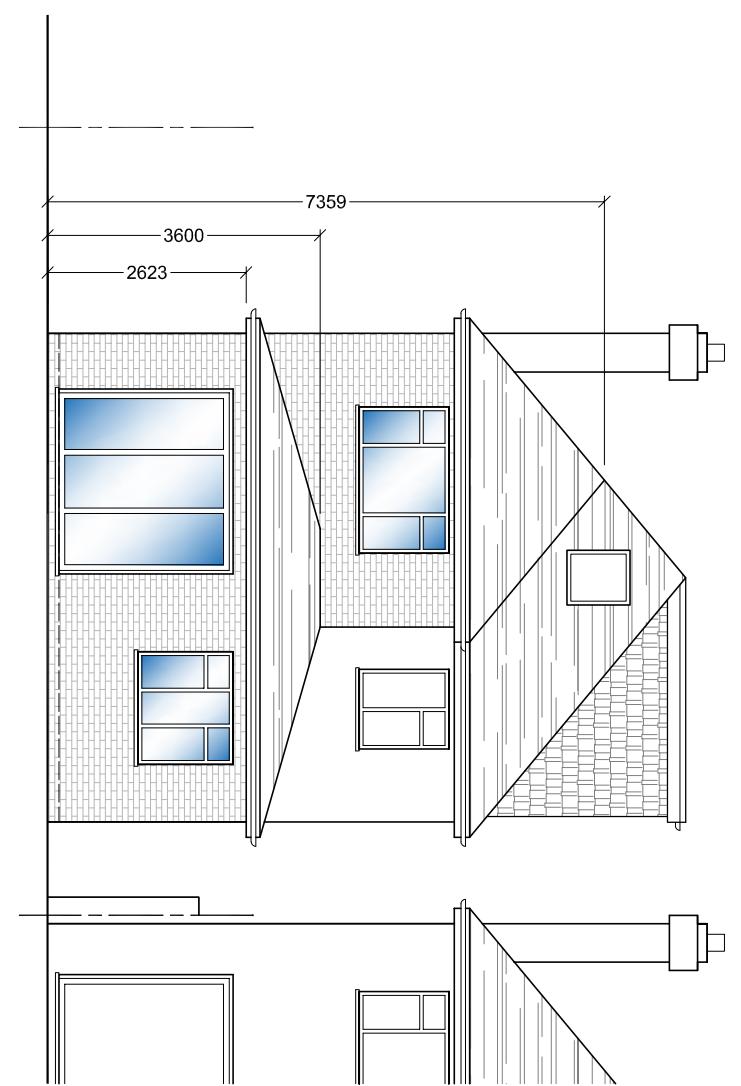

SOUTH ELEVATION

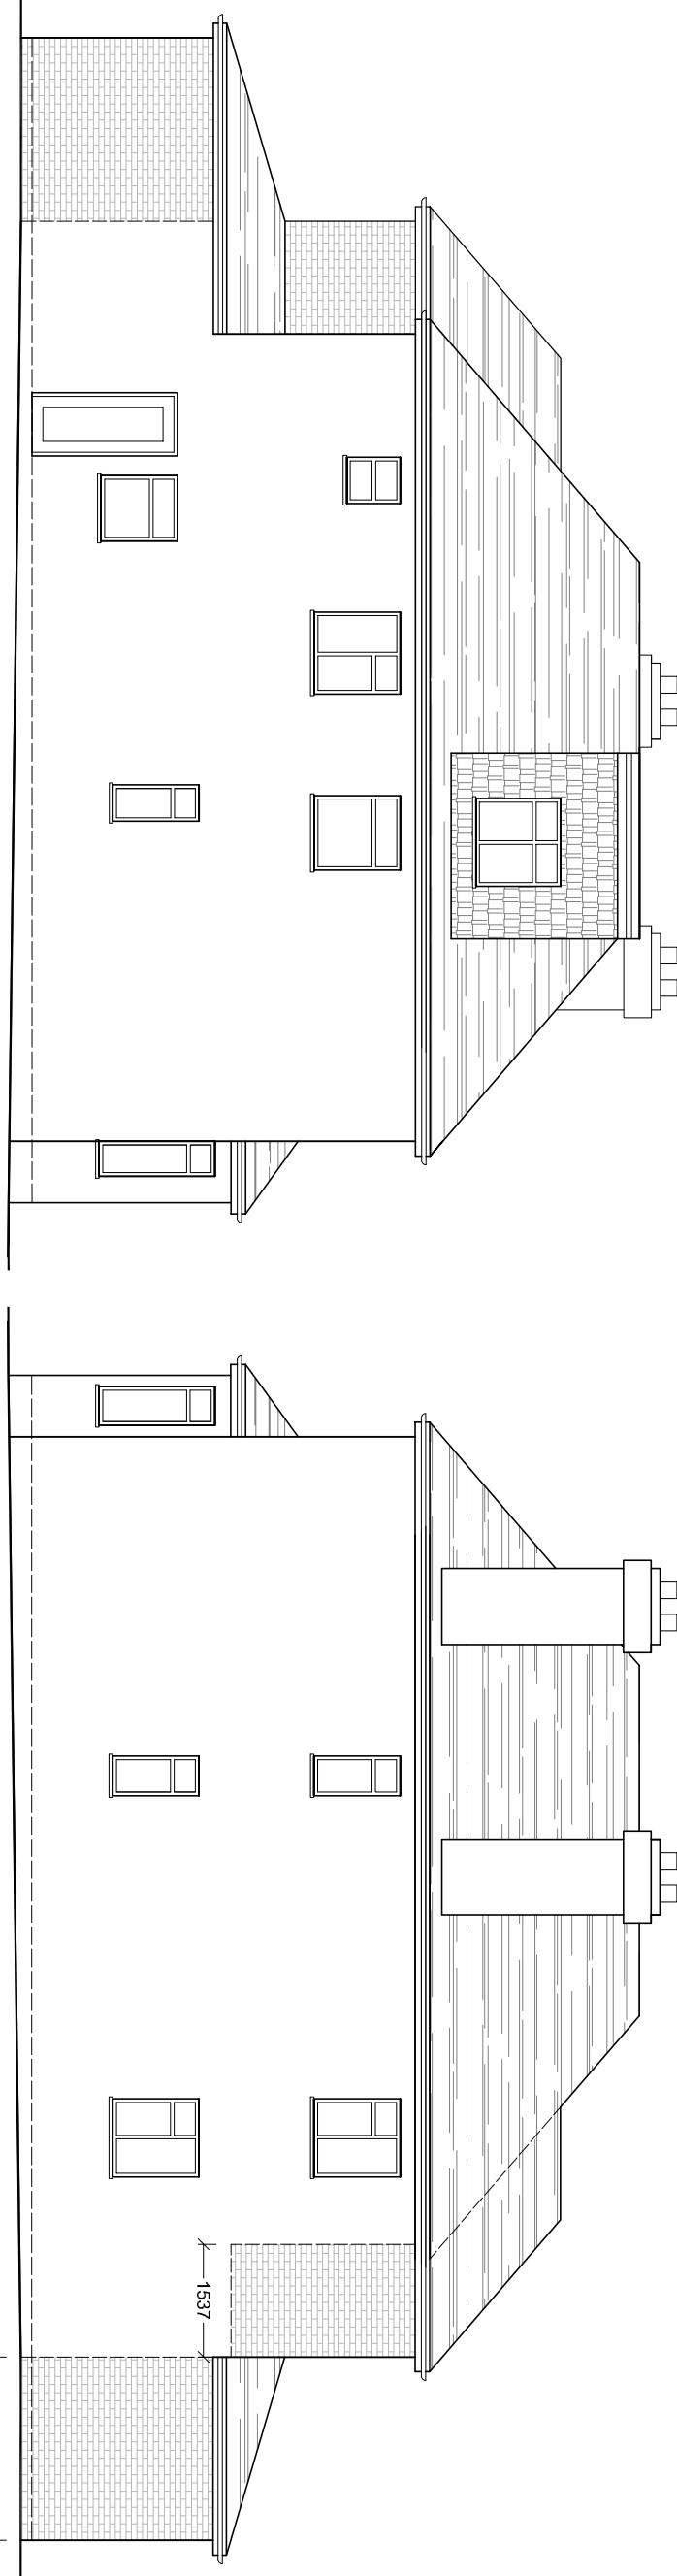

NORTH ELEVATION

WEST ELEVATION

CLIENT BALJIT RAI	DRAWING PROPOSED ELEVATIONS
SCALE 1:100 @ A3	DRAWING NUMBER REV.

DATE MAR 2025	DRAWN BM
1231-10	



bernard murray design
chartered architect

13 MERRYFIELDS, UXBRIDGE, MIDDLESEX UB8 2BT
TEL: 07988 477174 EMAIL: BMDRAYSDESIGN@YAHOO.CO.UK

PROJECT
571 UXBRIDGE ROAD
HAYES
UB4 8HP