



UXBRIDGE ROAD

UXBRIDGE ROAD

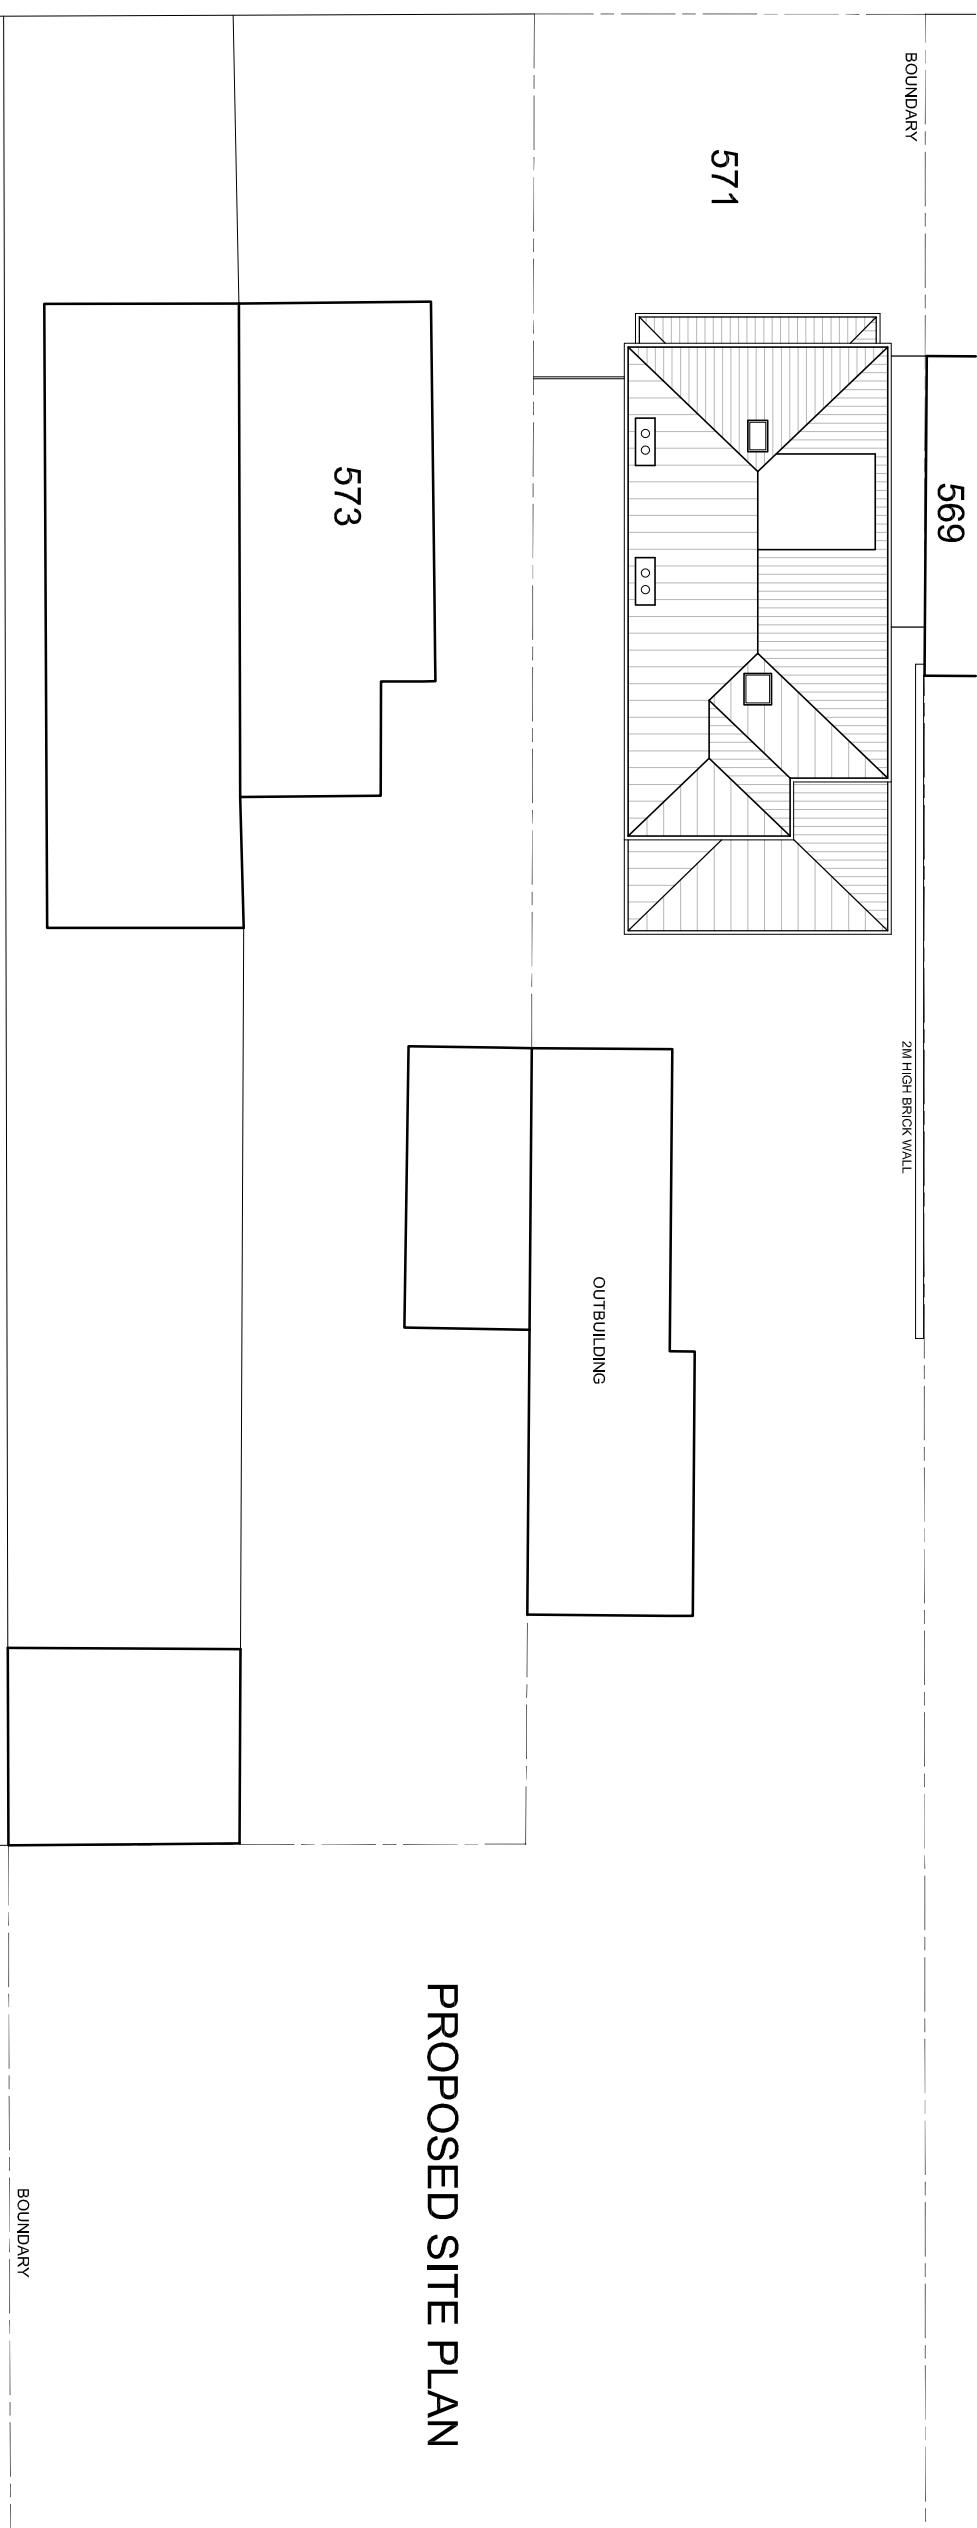

EXISTING SITE PLAN

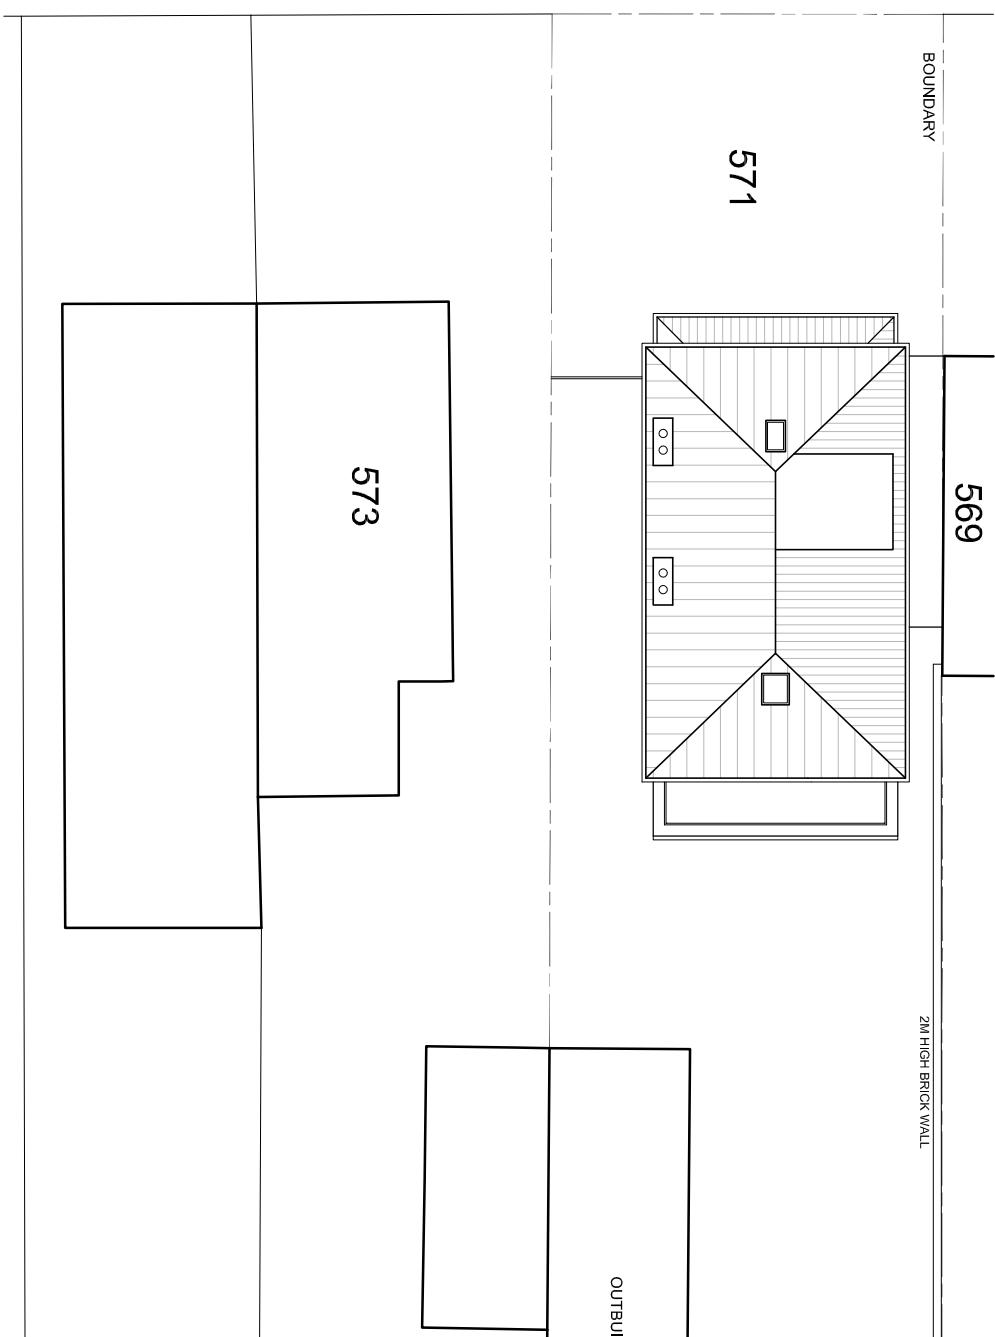

BOUNDARY

PROPOSED SITE PLAN



bernard murray design
chartered architect
www.bmurraydesign.co.uk

13 MERRYFIELDS, MIDDLESEX UB6 2BT
TEL: 07989 477174 EMAIL: BMURRAYDESIGN@YAHOO.CO.UK

PROJECT
571 UXBRIDGE ROAD
HAYES
UB4 8HP

CLIENT
BALJIT RAI

DRAWING
EXISTING AND PROPOSED SITE
PLAN

SCALE: 1:200 @ A3 DRAWING NUMBER: REV.
DATE: MAR 2025 DRAWN: BM
1231-11