



— BOUNDARY LINE —

569

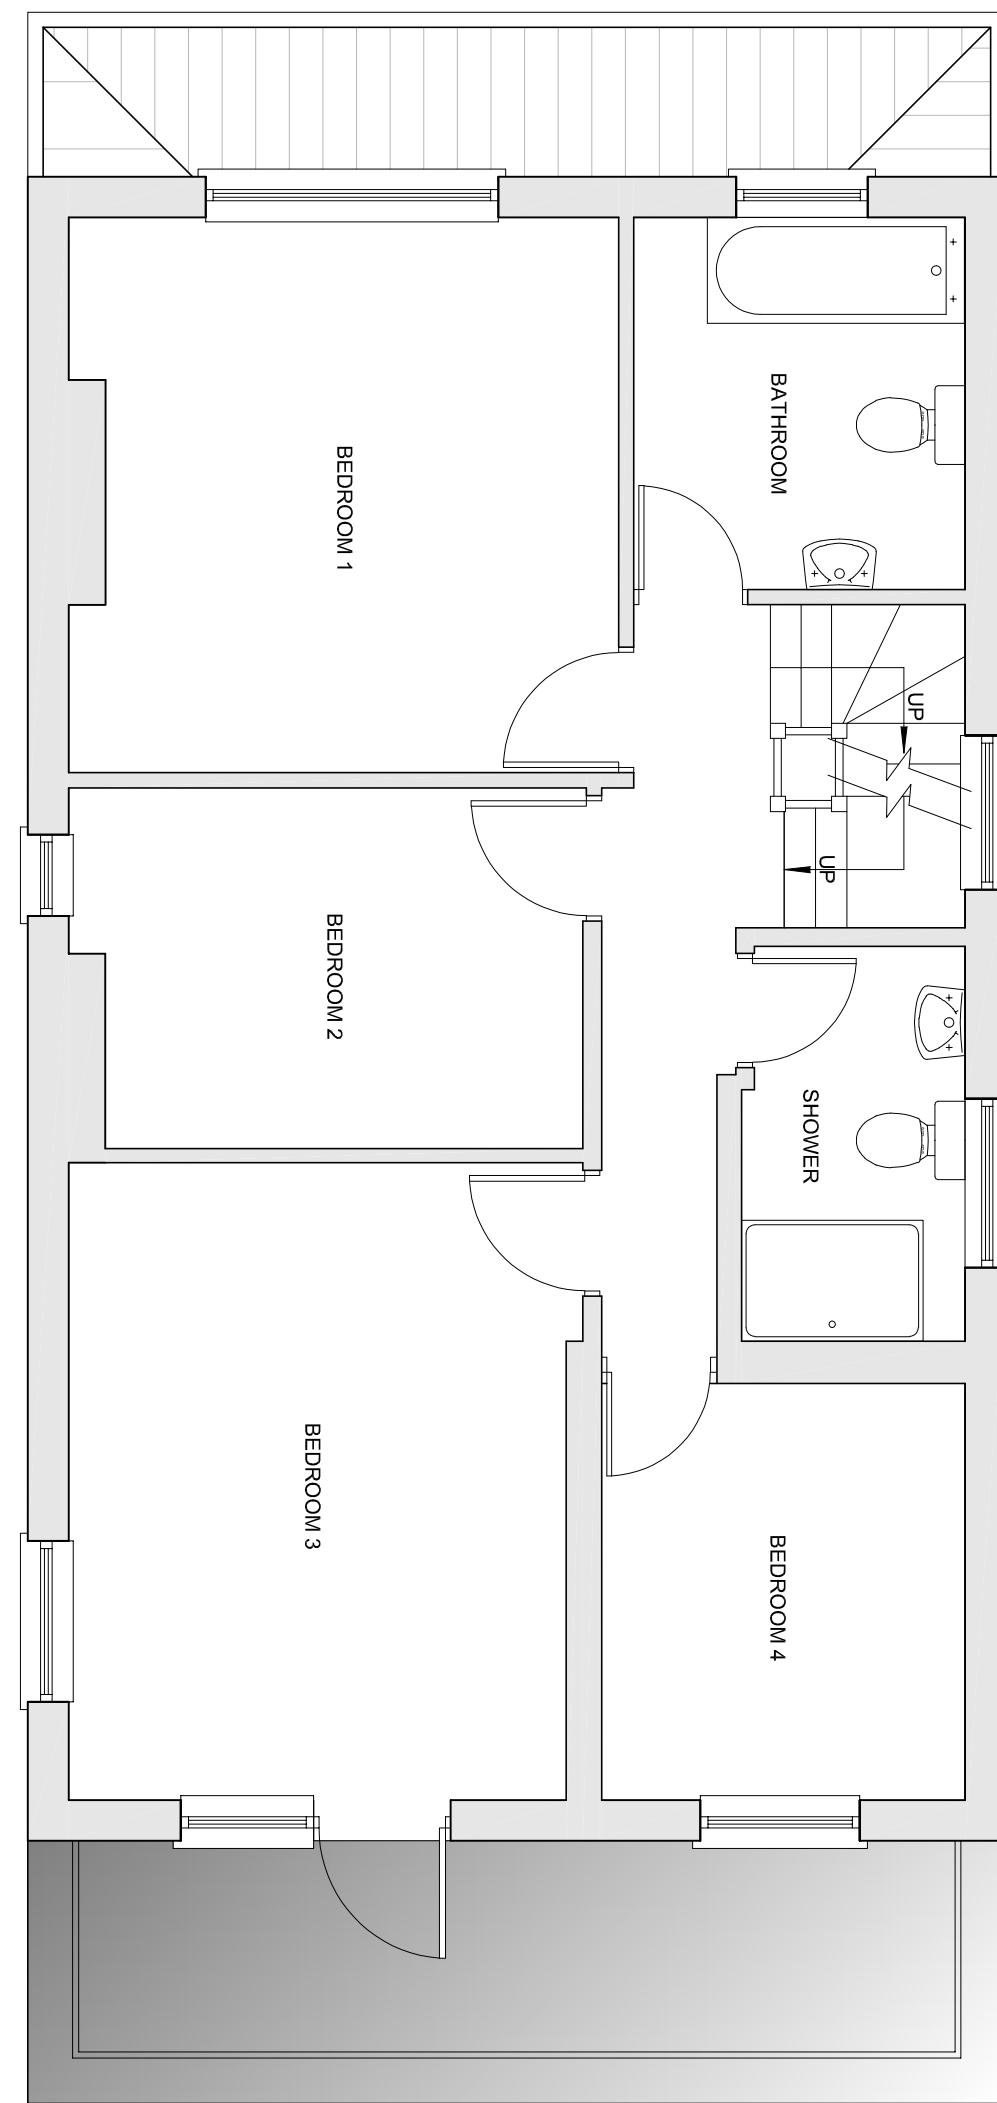

0 Metres
Scale 1:50

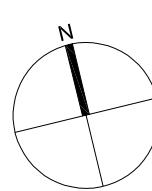

AMENDMENTS DATE REV.

13 MERRYFIELDS, UXBRIDGE, MIDDLESEX UB8 2BT
TEL: 07989 477114 EMAIL: BMURRAYDESIGN@YAHOO.CO.UK
www.bmurraydesign.co.uk

bernard murray design
chartered architect



PROJECT
571 UXBRIDGE ROAD
HAYES
UB4 8HP

— BOUNDARY LINE —

CLIENT
BALJIT RAI

DRAWING
EXISTING FIRST FLOOR PLAN

SCALE	1:50 @ A3	DRAWING NUMBER	REV.
DATE	MAR 2025	1231-3	
DRAWN	BM		