
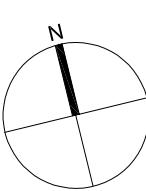


569

BOUNDARY LINE

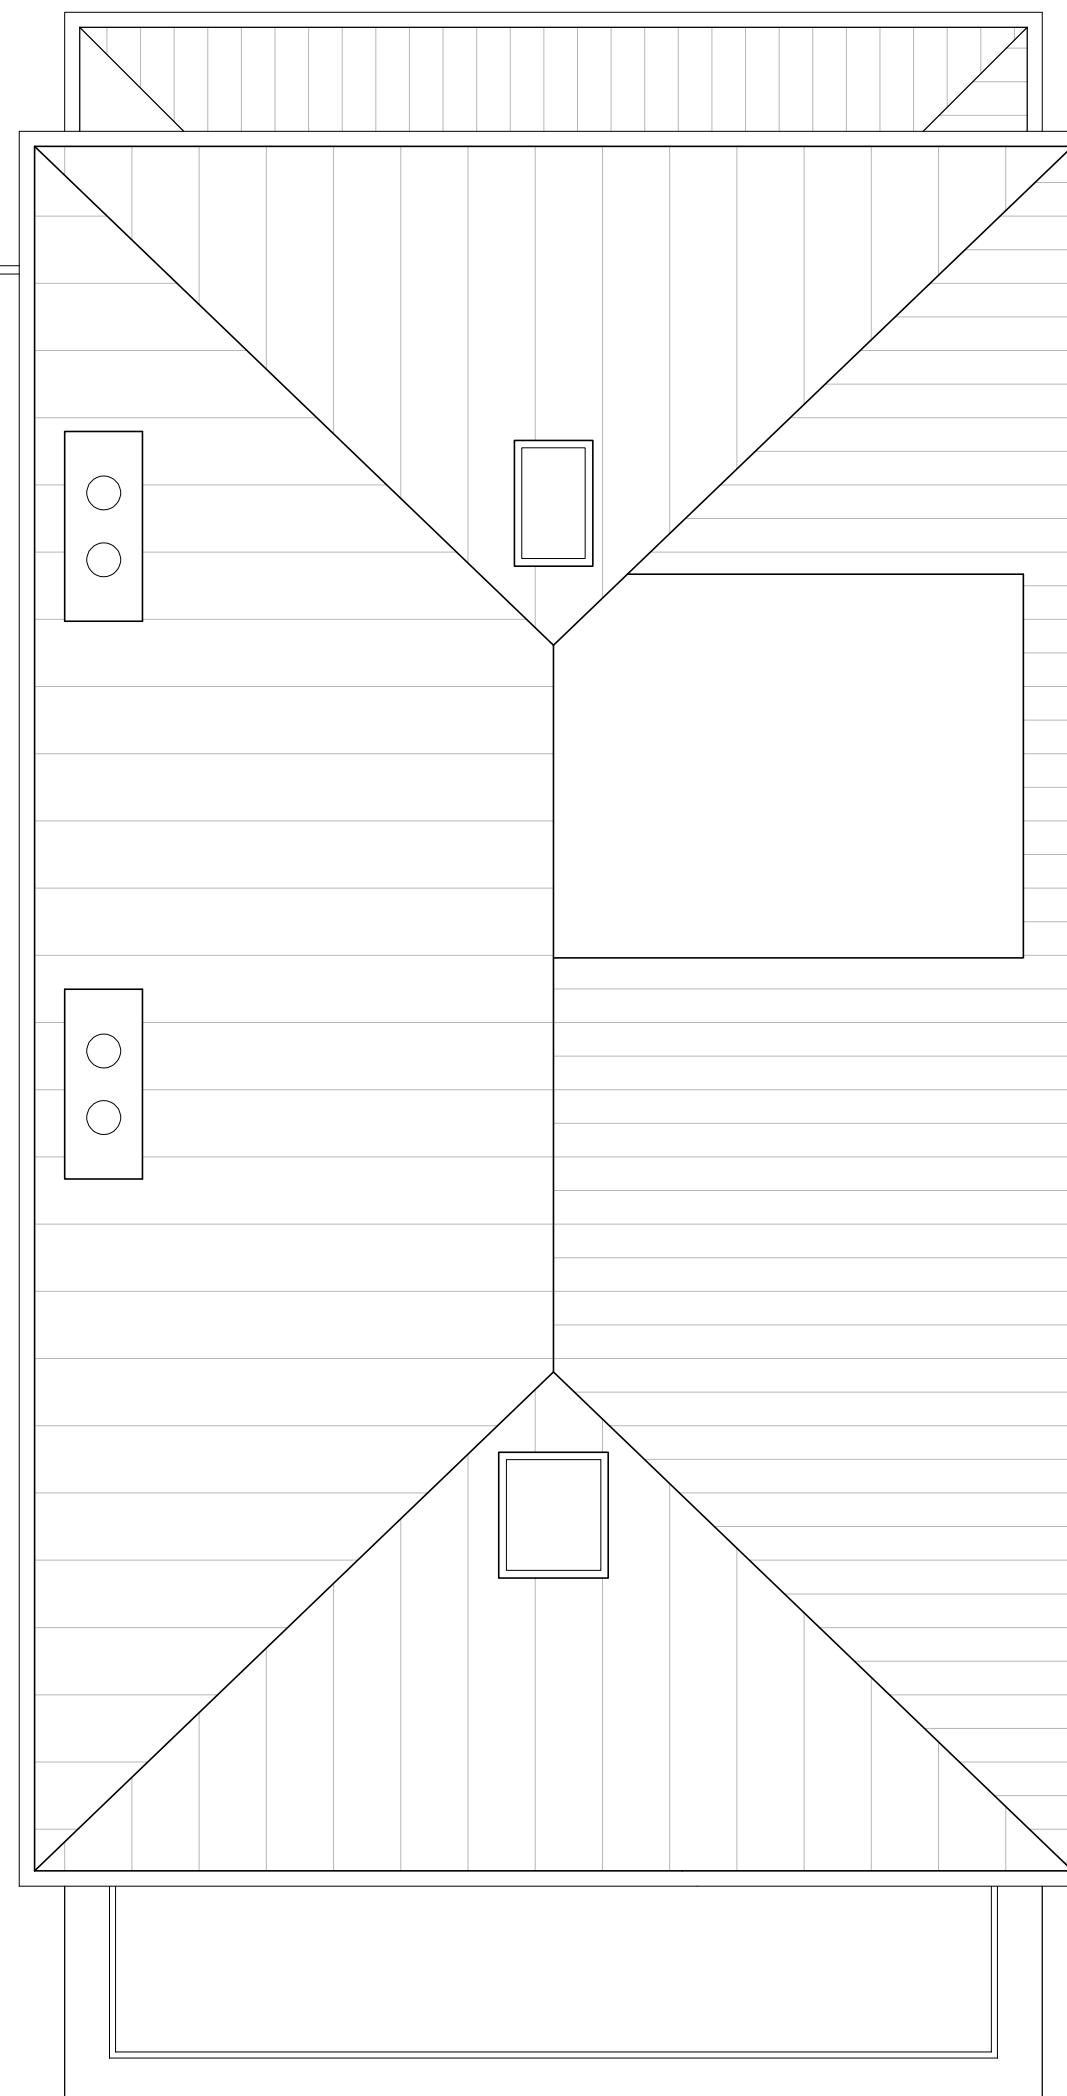

0 Metres
Scale 1:50

AMENDMENTS DATE REV.

09/03/2025 10/03/2025 1
This amendment is to add a new roof section to the rear of the building. The new roof section will be constructed with a flat roof and a gable end. The new roof section will be located to the rear of the existing roof section. The new roof section will be constructed with a flat roof and a gable end. The new roof section will be located to the rear of the existing roof section.



bernard murray design
chartered architect

WWW.BMURRAYDESIGN.CO.UK

13 MERRYFIELDS, UXBRIDGE, MIDDLESEX UB8 2BT
TEL: 07988 477114 EMAIL: BMURRAYDESIGN@YAHOO.CO.UK

PROJECT
571 UXBRIDGE ROAD
HAYES
UB4 8HP

BOUNDARY LINE

CLIENT
BALJIT RAI

DRAWING
EXISTING ROOF PLAN

SCALE	1:50 @ A3	DRAWING NUMBER	REV.
DATE	MAR 2025		
DRAWN	BM		
	123-1-5		