



EXISTING MATERIALS
ROOF: RED PLAIN TILES
WALLS: YELLOW STOCK BRICK

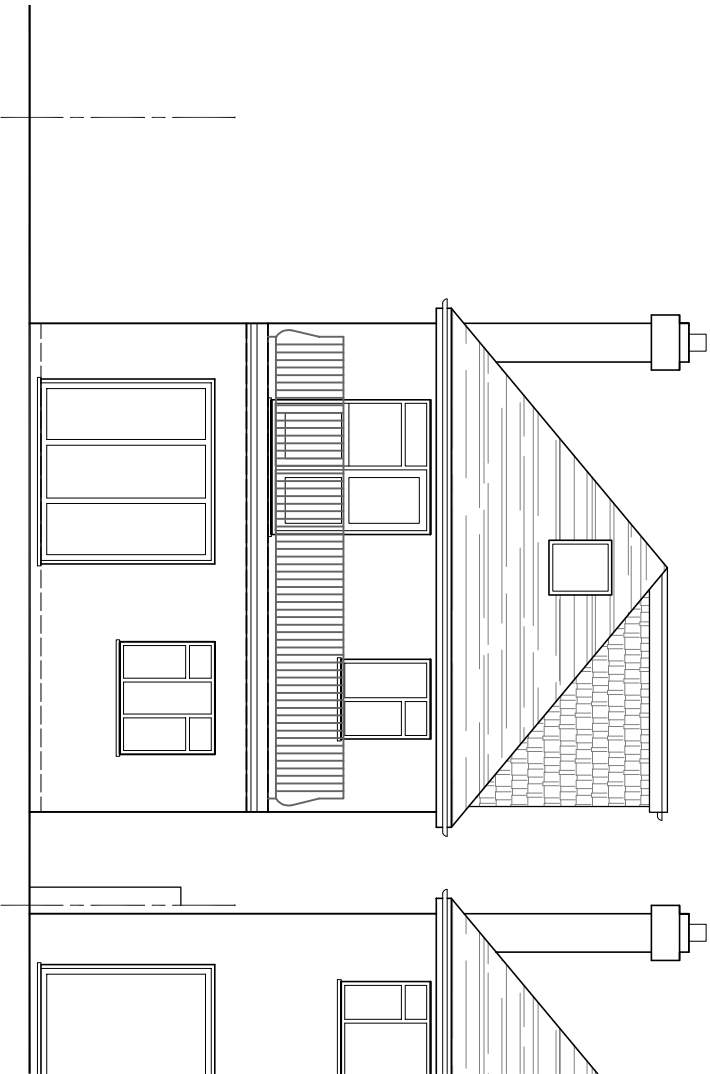


SOUTH ELEVATION

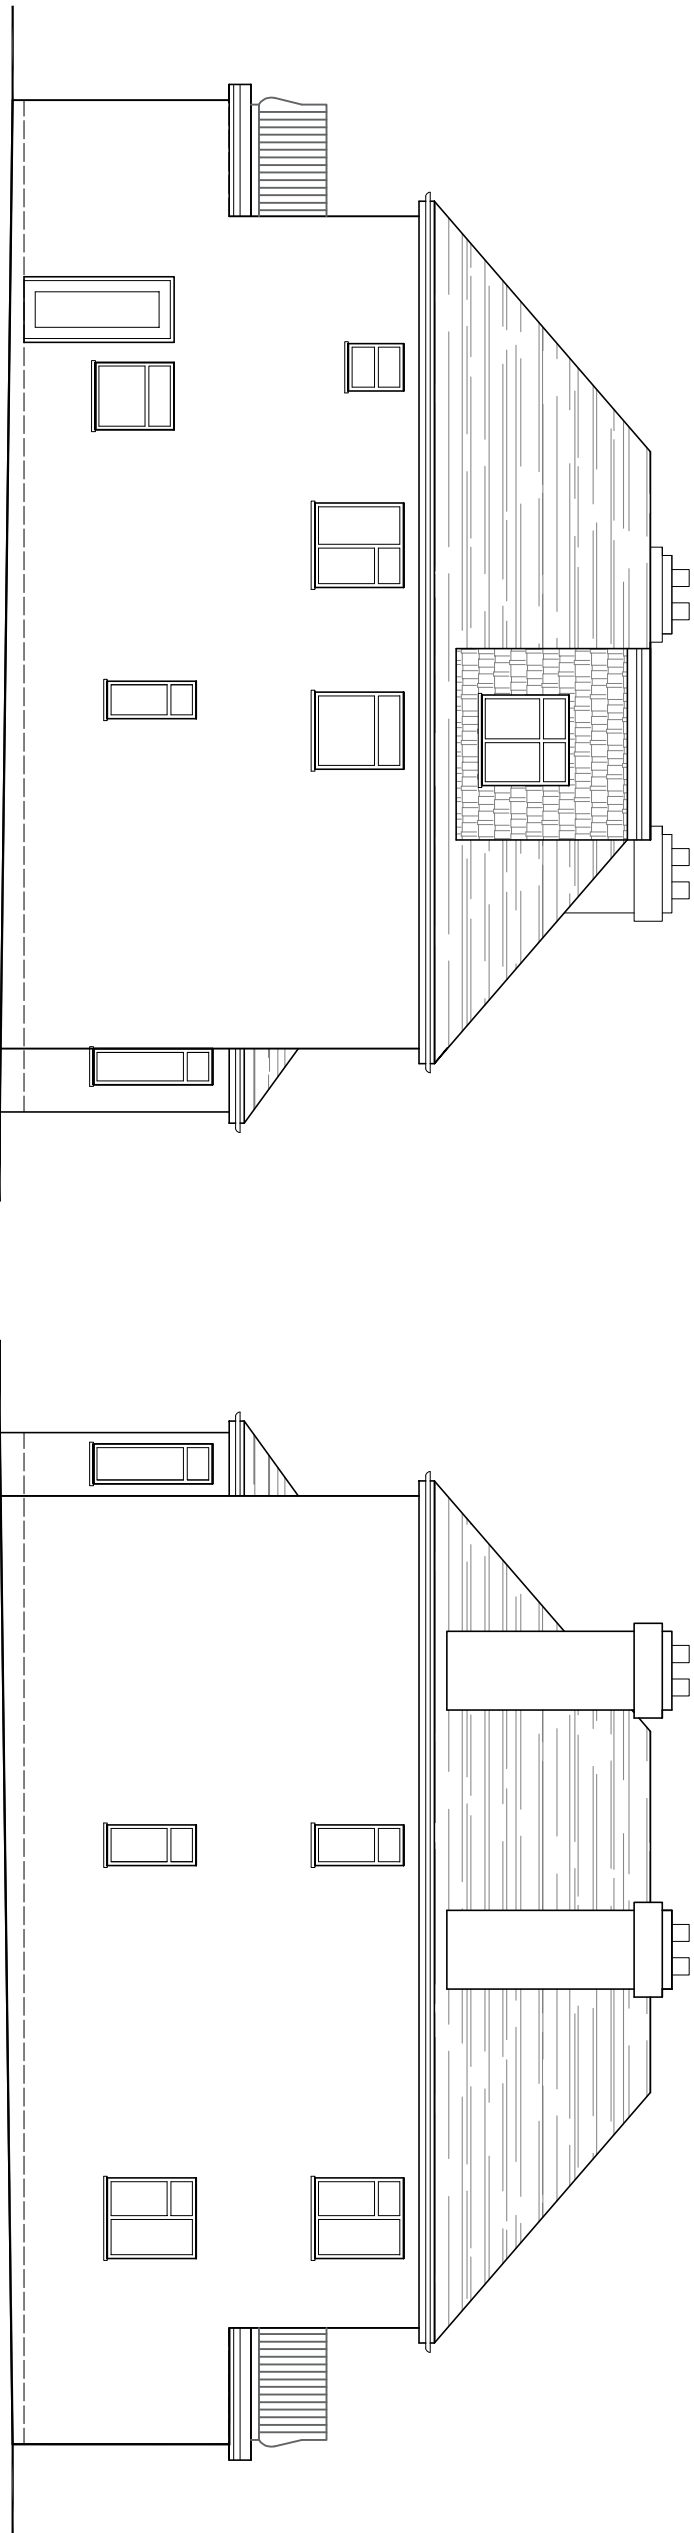

NORTH ELEVATION

WEST ELEVATION

 

AMENDMENTS		
DATE	REV.	
Dimensions, areas and levels where given are only approximate and subject to site survey. All dimensions are to be finished face, unless otherwise stated. The architect shall be responsible for the accuracy of the dimensions and any discrepancies or variations are to be notified to the architect before the building work commences. The architect is not liable for the accuracy of the dimensions.		



bernard murray design
chartered architect

WWW.BMURRAYDESIGN.CO.UK

13 MERRYFIELDS, UXBRIDGE, MIDDLESEX UB82BT
TEL: 07888 477714 EMAIL: BMURRAYDESIGN@YAHOO.CO.UK

PROJECT
571 UXBRIDGE ROAD
HAYES
UB4 8HP

CLIENT
BALJIT RAI

DRAWING
EXISTING ELEVATIONS

SCALE	1:100 @ A3	DRAWING NUMBER	REV.
DATE	MAR 2025	1231-6	
DRAWN	BM		