
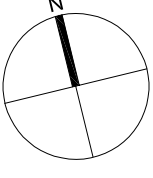


569

BOUNDARY LINE

BOUNDARY LINE

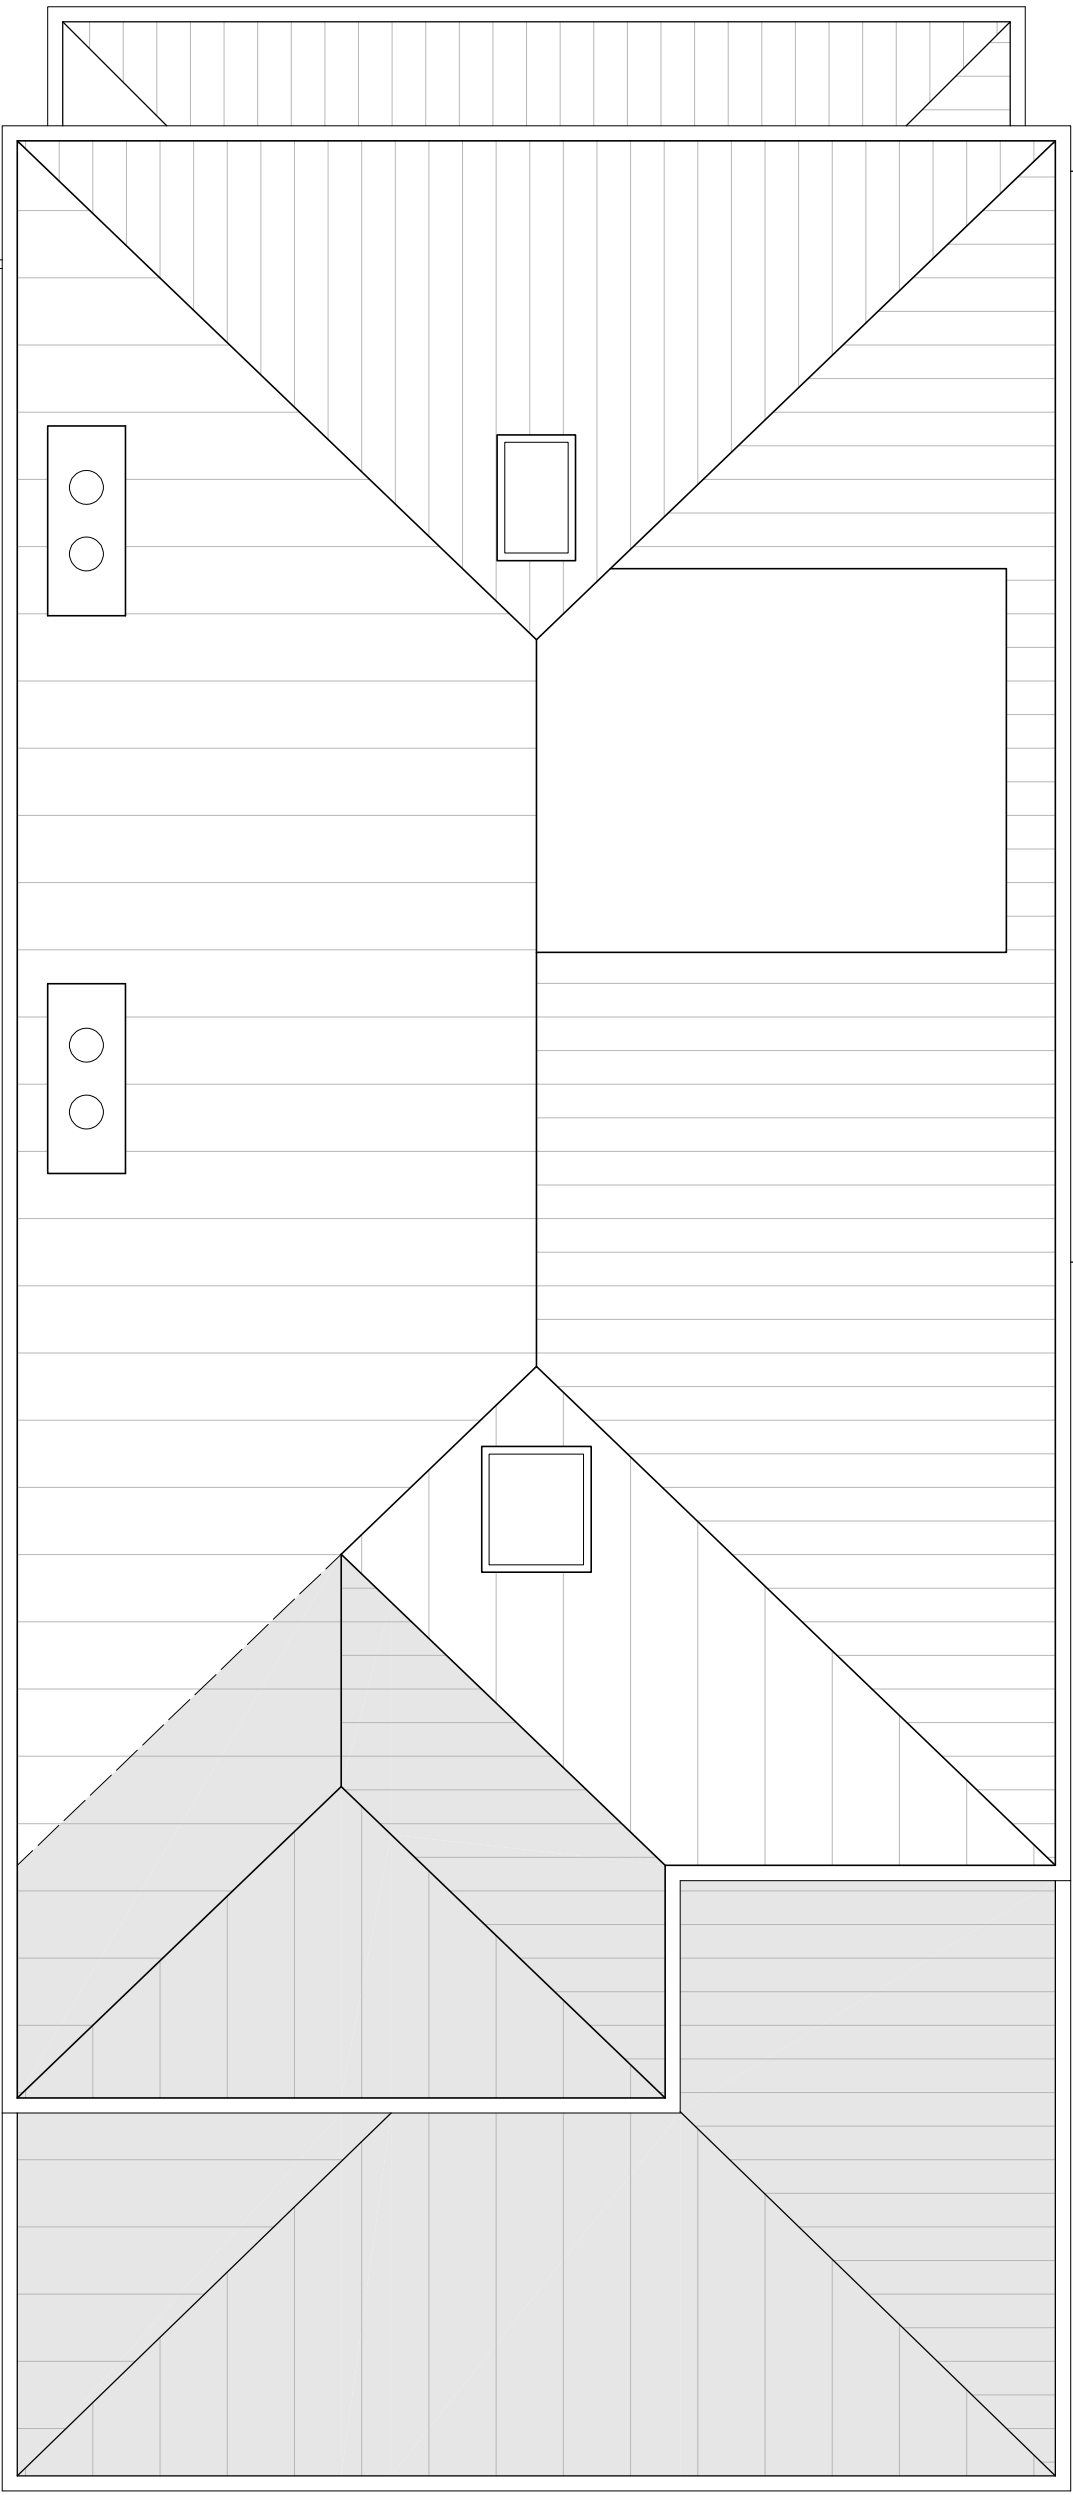

Age Group	Value (Scale 1:50)
0-14	0.4
15-64	1.2
65-74	0.2
75+	0.4

AMENDMENTS	DATE	REV.
------------	------	------

Dimensions, areas and levels where given are only approximate and subject to site survey. All dimensions are to be checked on site. Figured dimensions only are to be taken from the drawing. The drawing is to be read in conjunction with all relevant comments and/or specialists' drawings/documents and any discrepancies or variations are to be notified to the architect before the affected work commences. This drawing is copyright and remains the property of the Architects.



bernard murray design
chartered architect

WWW.BMURRAYDESIGN.CO.UK
13 MERRYFIELDS, UXBRIDGE, MIDDLESEX UB82BT
TEL: 07958 471714 EMAIL: BMURRAYDESIGN@YAHOO.CO.UK

PROJECT
571 UXBRIDGE ROAD
HAYES
UB4 8HP

CLIENT
BALJIT RAI

DRAWING
PROPOSED ROOF PLAN

SCALE	1:50 @ A3	DRAWING NUMBER	REV.
DATE	MAR 2025	1231-9	
DRAWN	BM		