


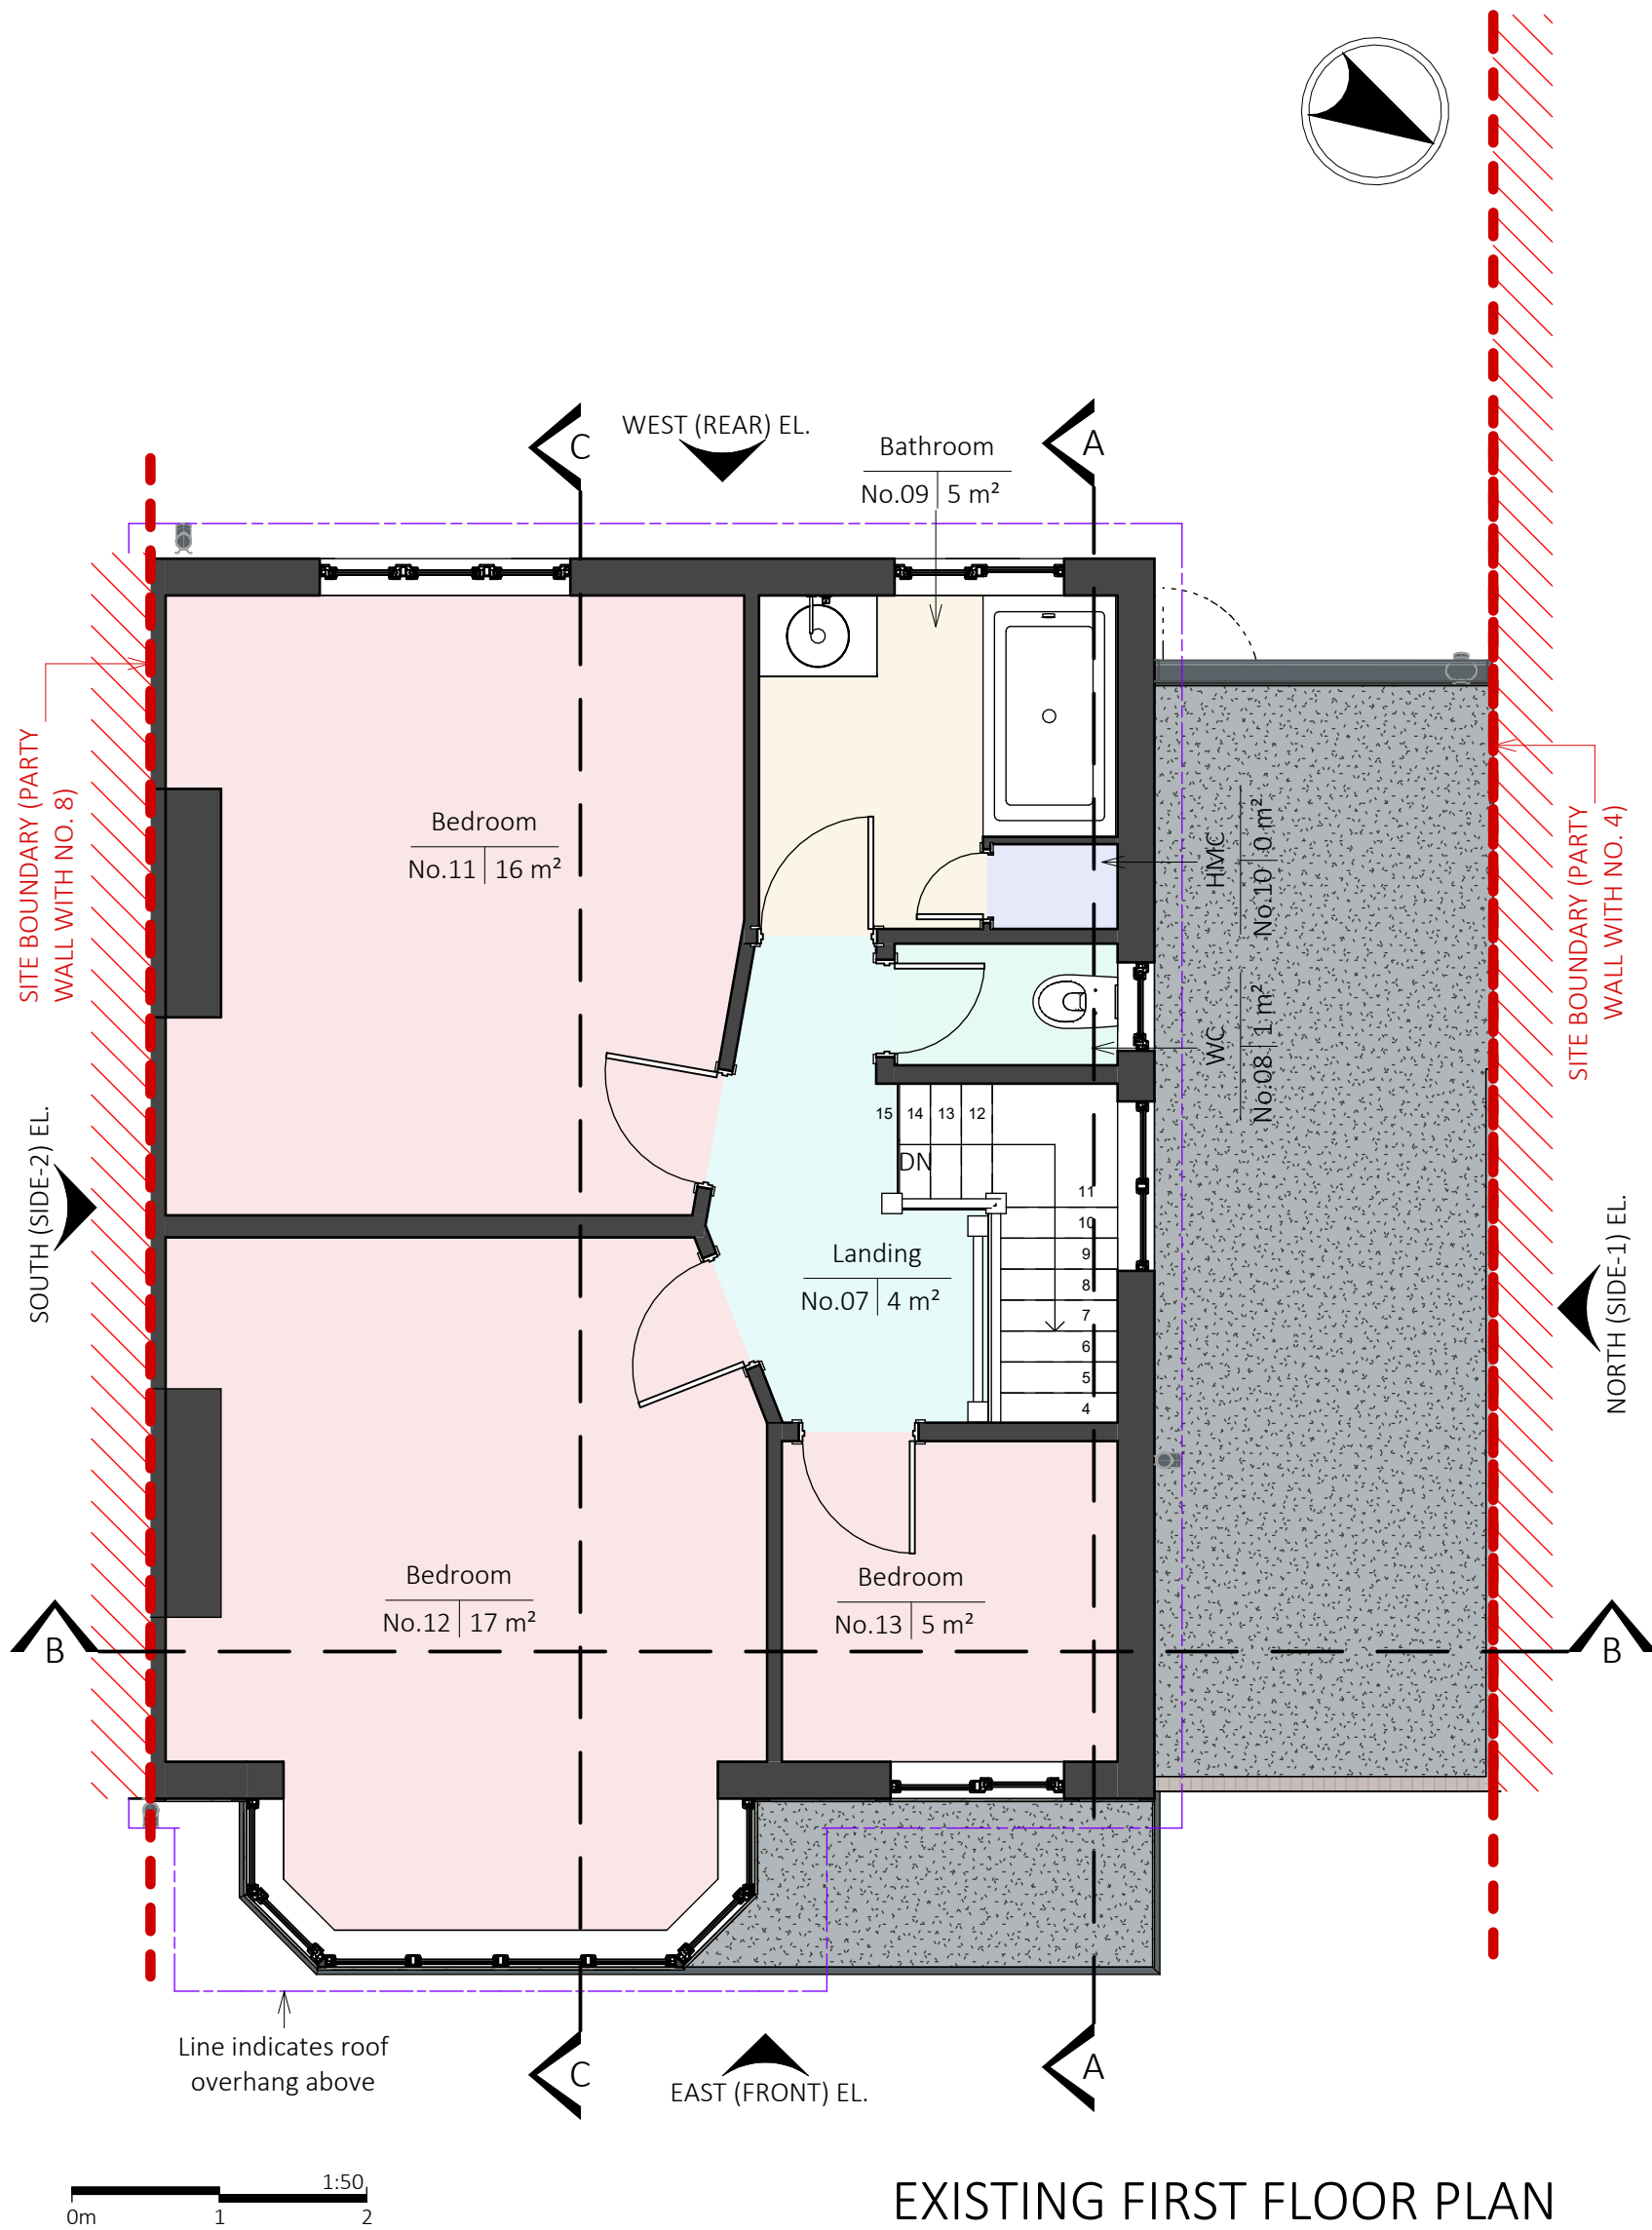

EXISTING FIRST FLOOR PLAN

NOTES:  
1. The copyright of this drawing is vested in BLACK ELEPHANT ARCHITECTURE STUDIO LTD drawings and it may not be reproduced in whole or part or used for the manufacture of any article without the express permission of the copyright holders.  
2. Work to figured dimensions only.  
3. This drawing is to be read in conjunction with all relevant BLACK ELEPHANT ARCHITECTURE STUDIO LTD drawings and specifications.

| COLOUR KEY |                          |
|------------|--------------------------|
|            | EXISTING WALL / FLOOR    |
|            | EXISTING ROOF IN SECTION |



BLACK  
ELEPHANT  
ARCHITECTURE  
STUDIO LTD

31 Friern Barnet Road,  
New Southgate, London, N11 1NE  
T: 02083 680 147 | M: 07788 450 143  
E: info@be-architecture.co.uk  
W: www.be-architecture.co.uk

|     |             |              |    |          |
|-----|-------------|--------------|----|----------|
| A1  |             | First issue. | YB | 22/07/25 |
| REV | DESCRIPTION |              | BY | DATE     |

|                                                          |
|----------------------------------------------------------|
| SITE:<br>6 Devonshire Road, Eastcote, Pinner,<br>HA5 1TX |
| TITLE:<br>EXISTING FIRST FLOOR PLAN                      |

|                                 |                      |                 |                   |
|---------------------------------|----------------------|-----------------|-------------------|
| STATUS:<br>PRELIMINARY PLANNING |                      |                 |                   |
| SCALE: @A3<br>1 : 50            | DATE:<br>22/07/25    | DRAWN BY:<br>YB | CHECKED BY:<br>HP |
| PROJECT NO:<br>25103            | DRAWING NO:<br>ED-03 | REVISION:<br>A1 |                   |