

SCALE BAR 1:50

SCALE BAR 1:100




Rev.A - 01.05.25 - Planning amendments


T R Harris Design & Surveying Services
559 Rayners lane, Pinner, Middlesex HA5 5HP
www.trharrisdesign.co.uk Tel: 020 8868 5048

PROJECT
24-26 Ivy House Road
Ickenham
UXBRIDGE
UB10 8NF


TITLE
Proposed Plans & Elevations

SCALE 1:50 & 1:100 @ A1 DRAWING NO.
24/24-26IHR/002A
DATE October 2024

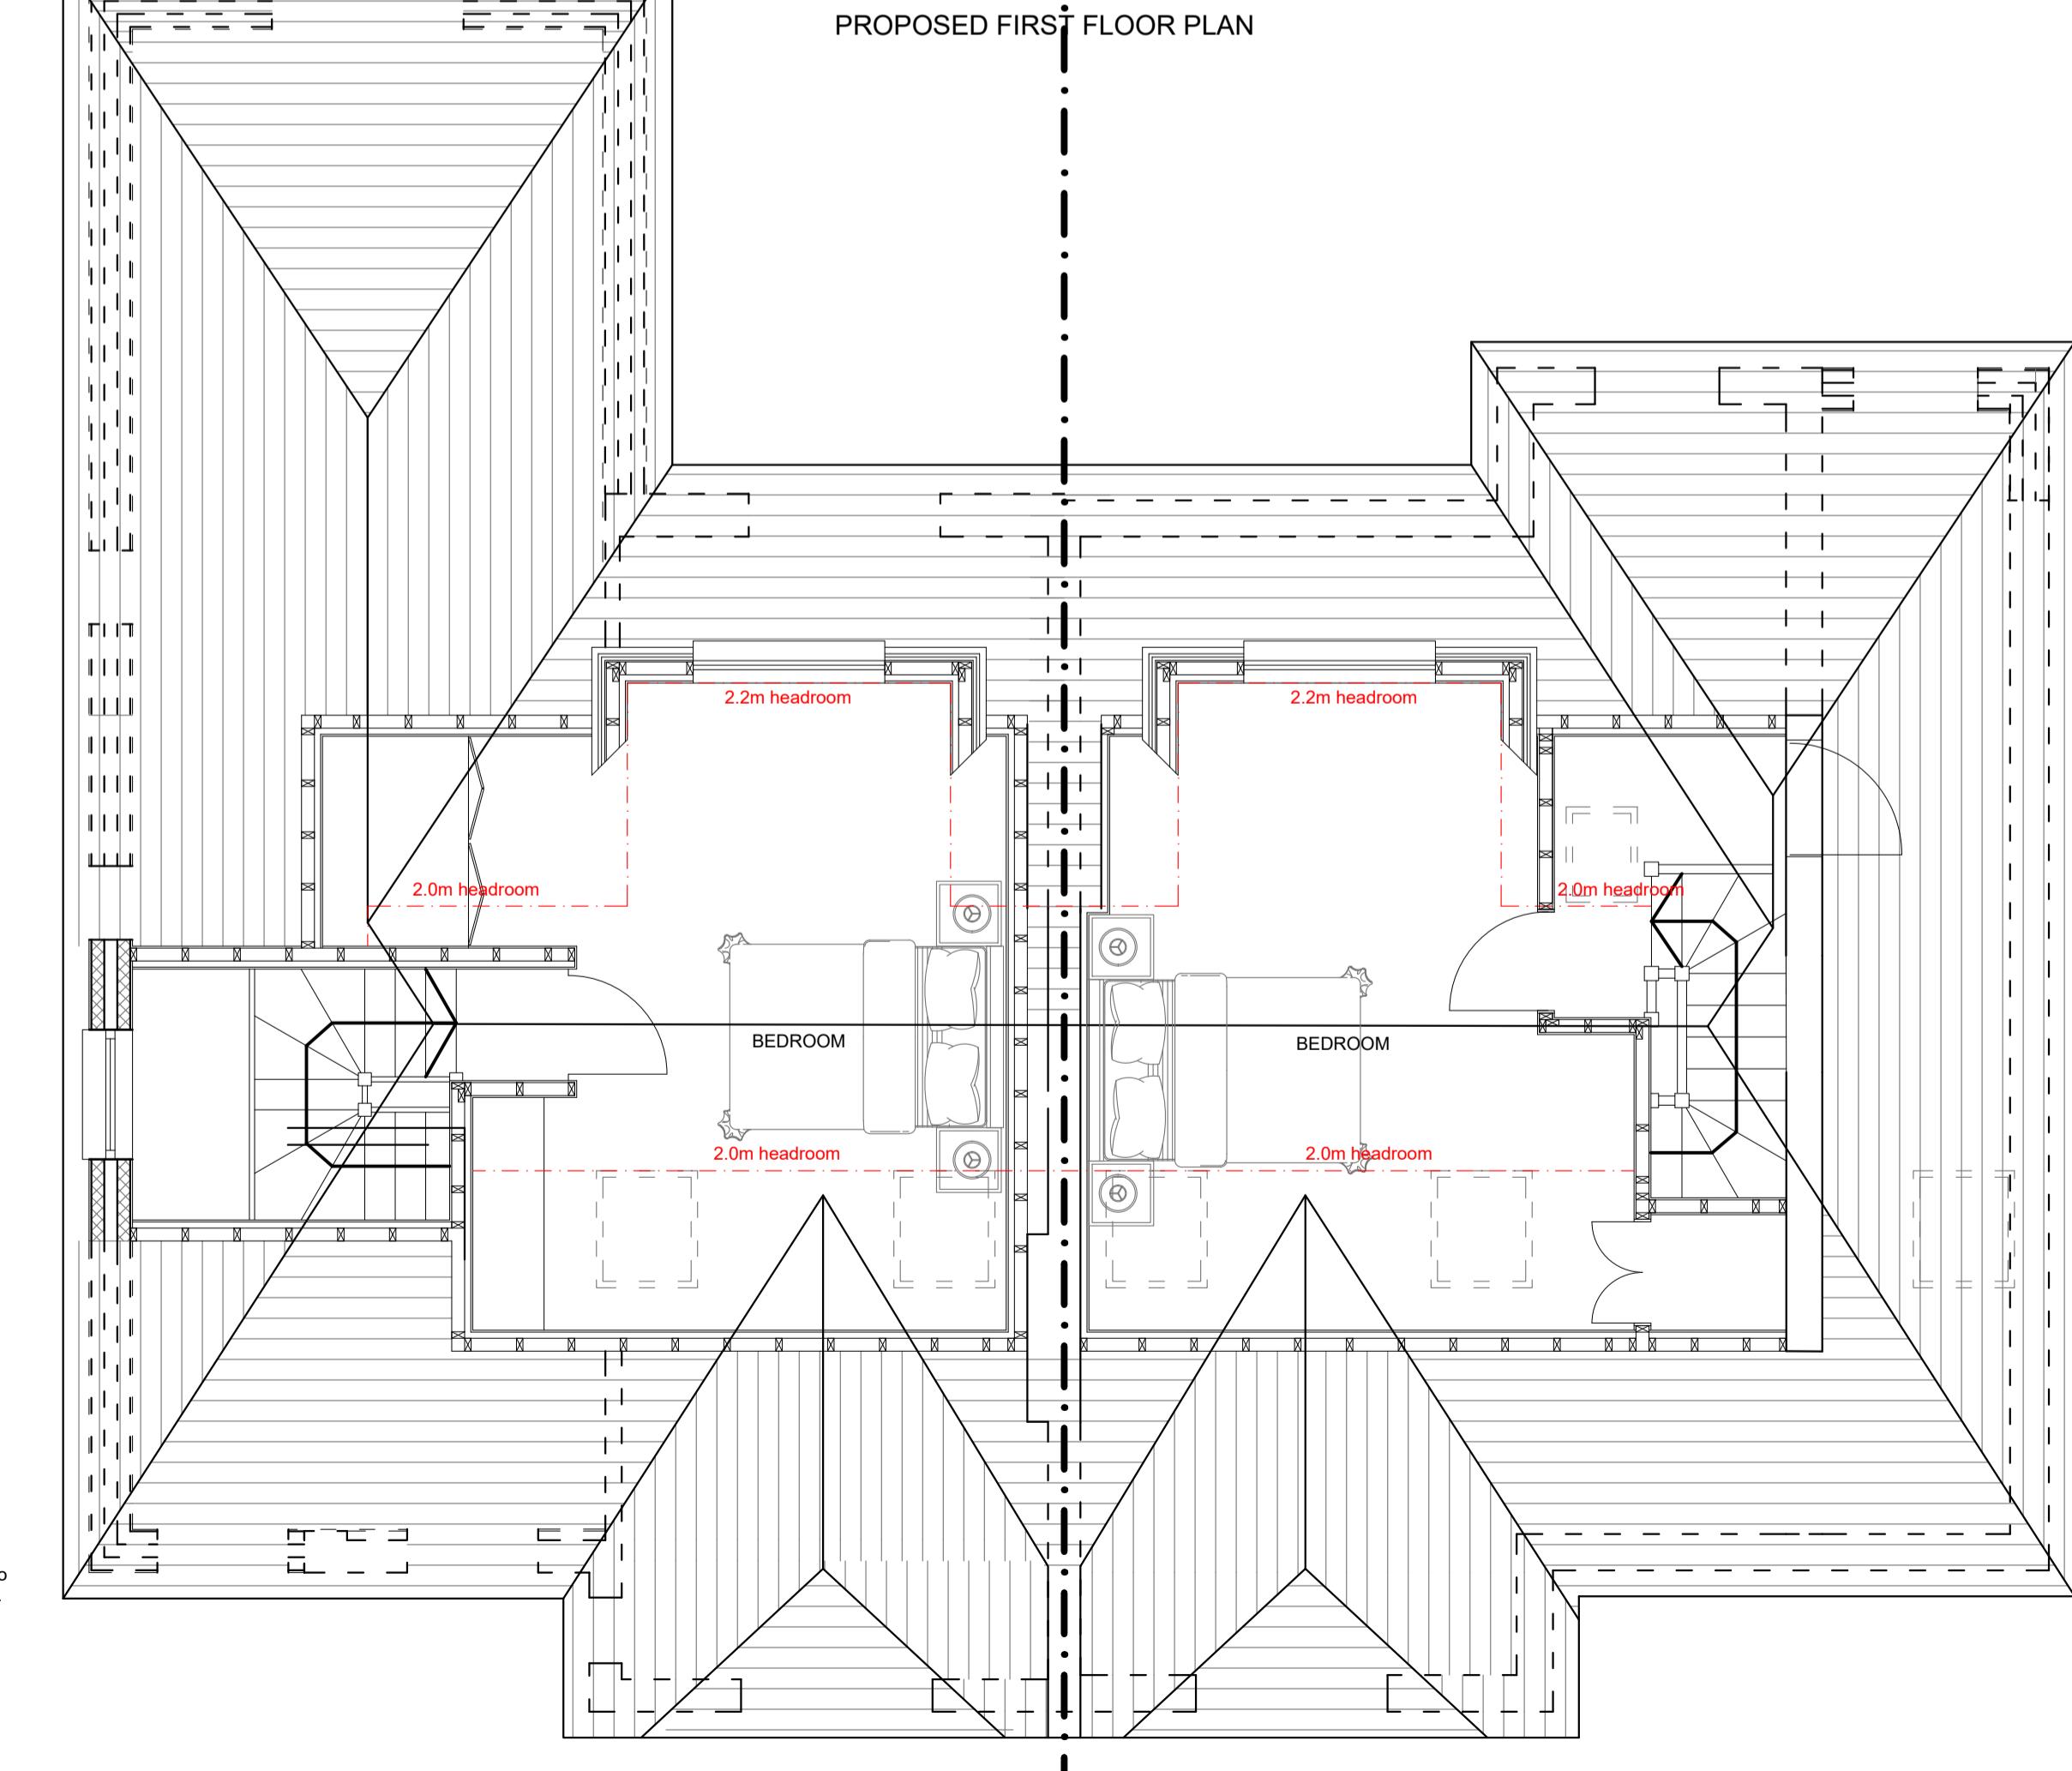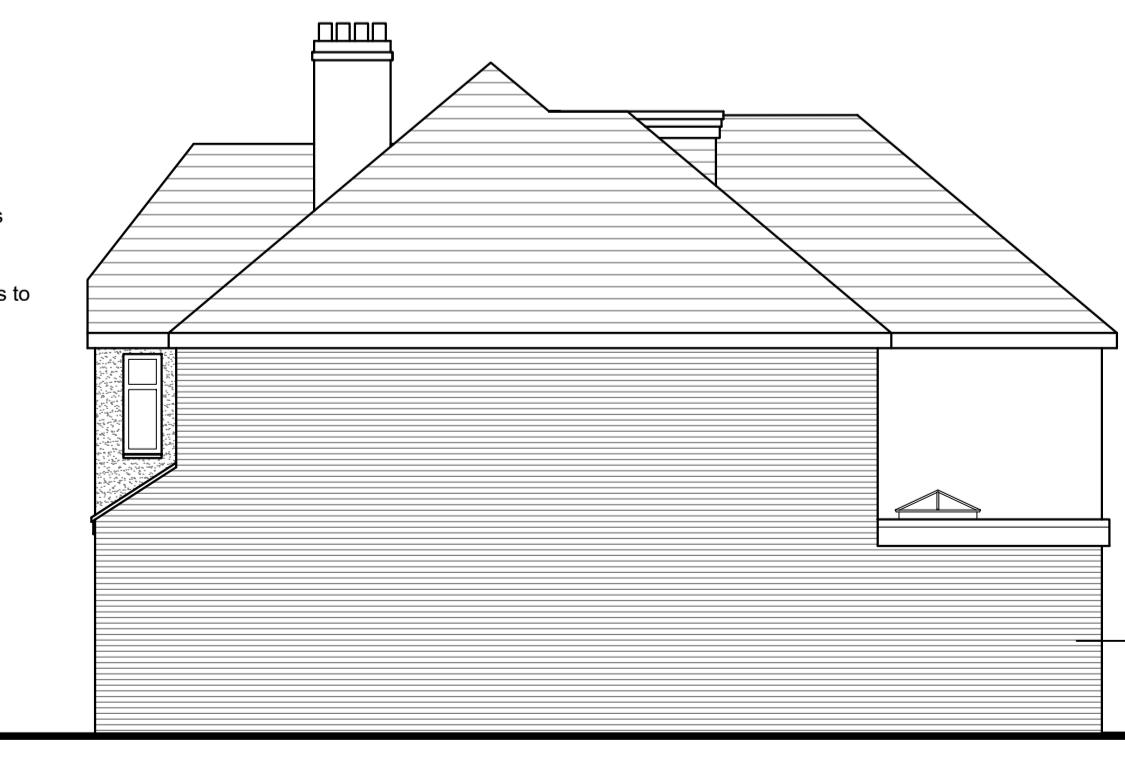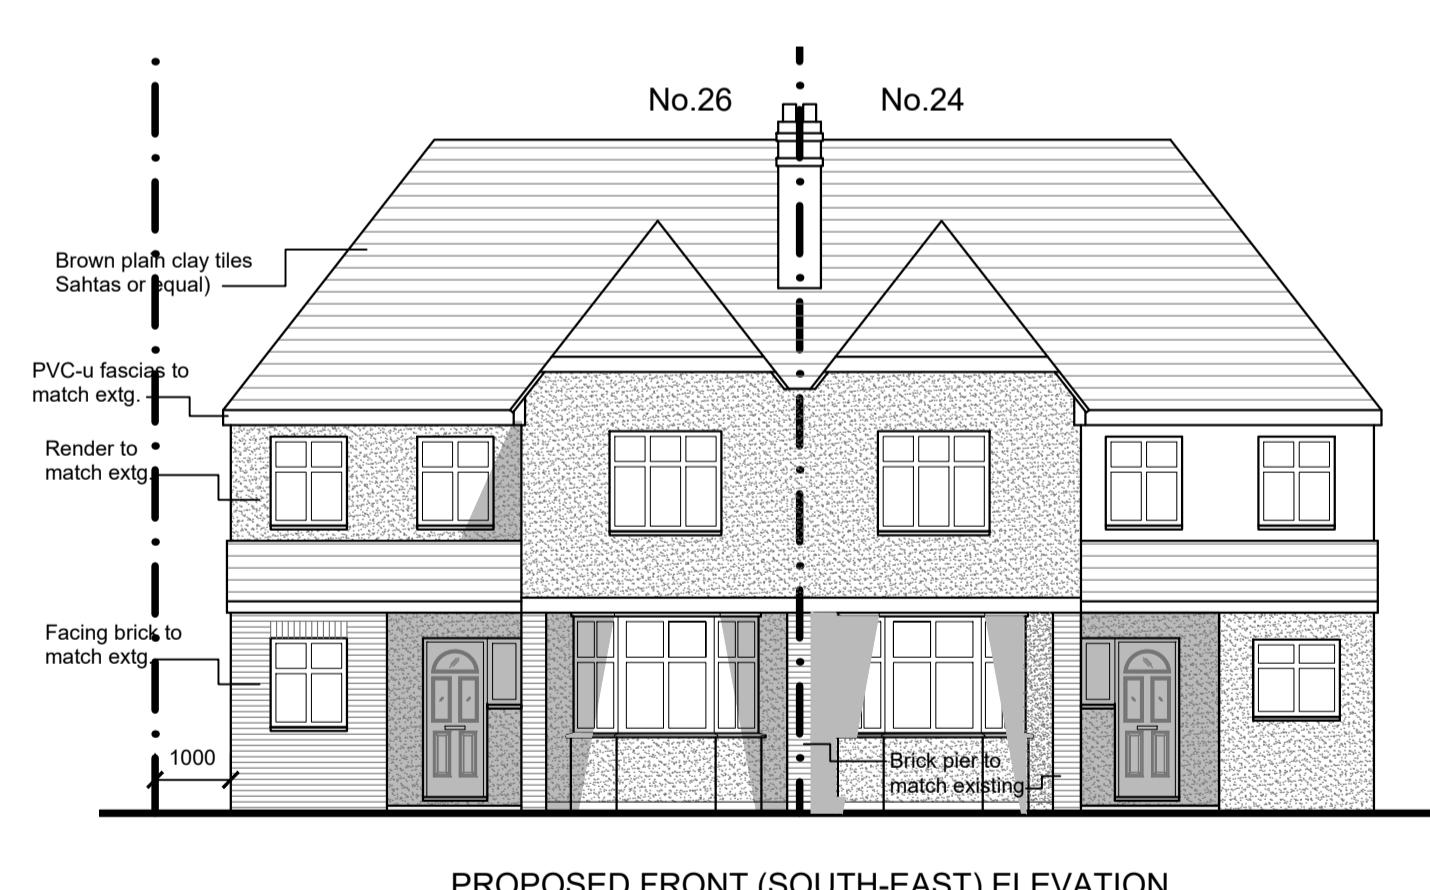


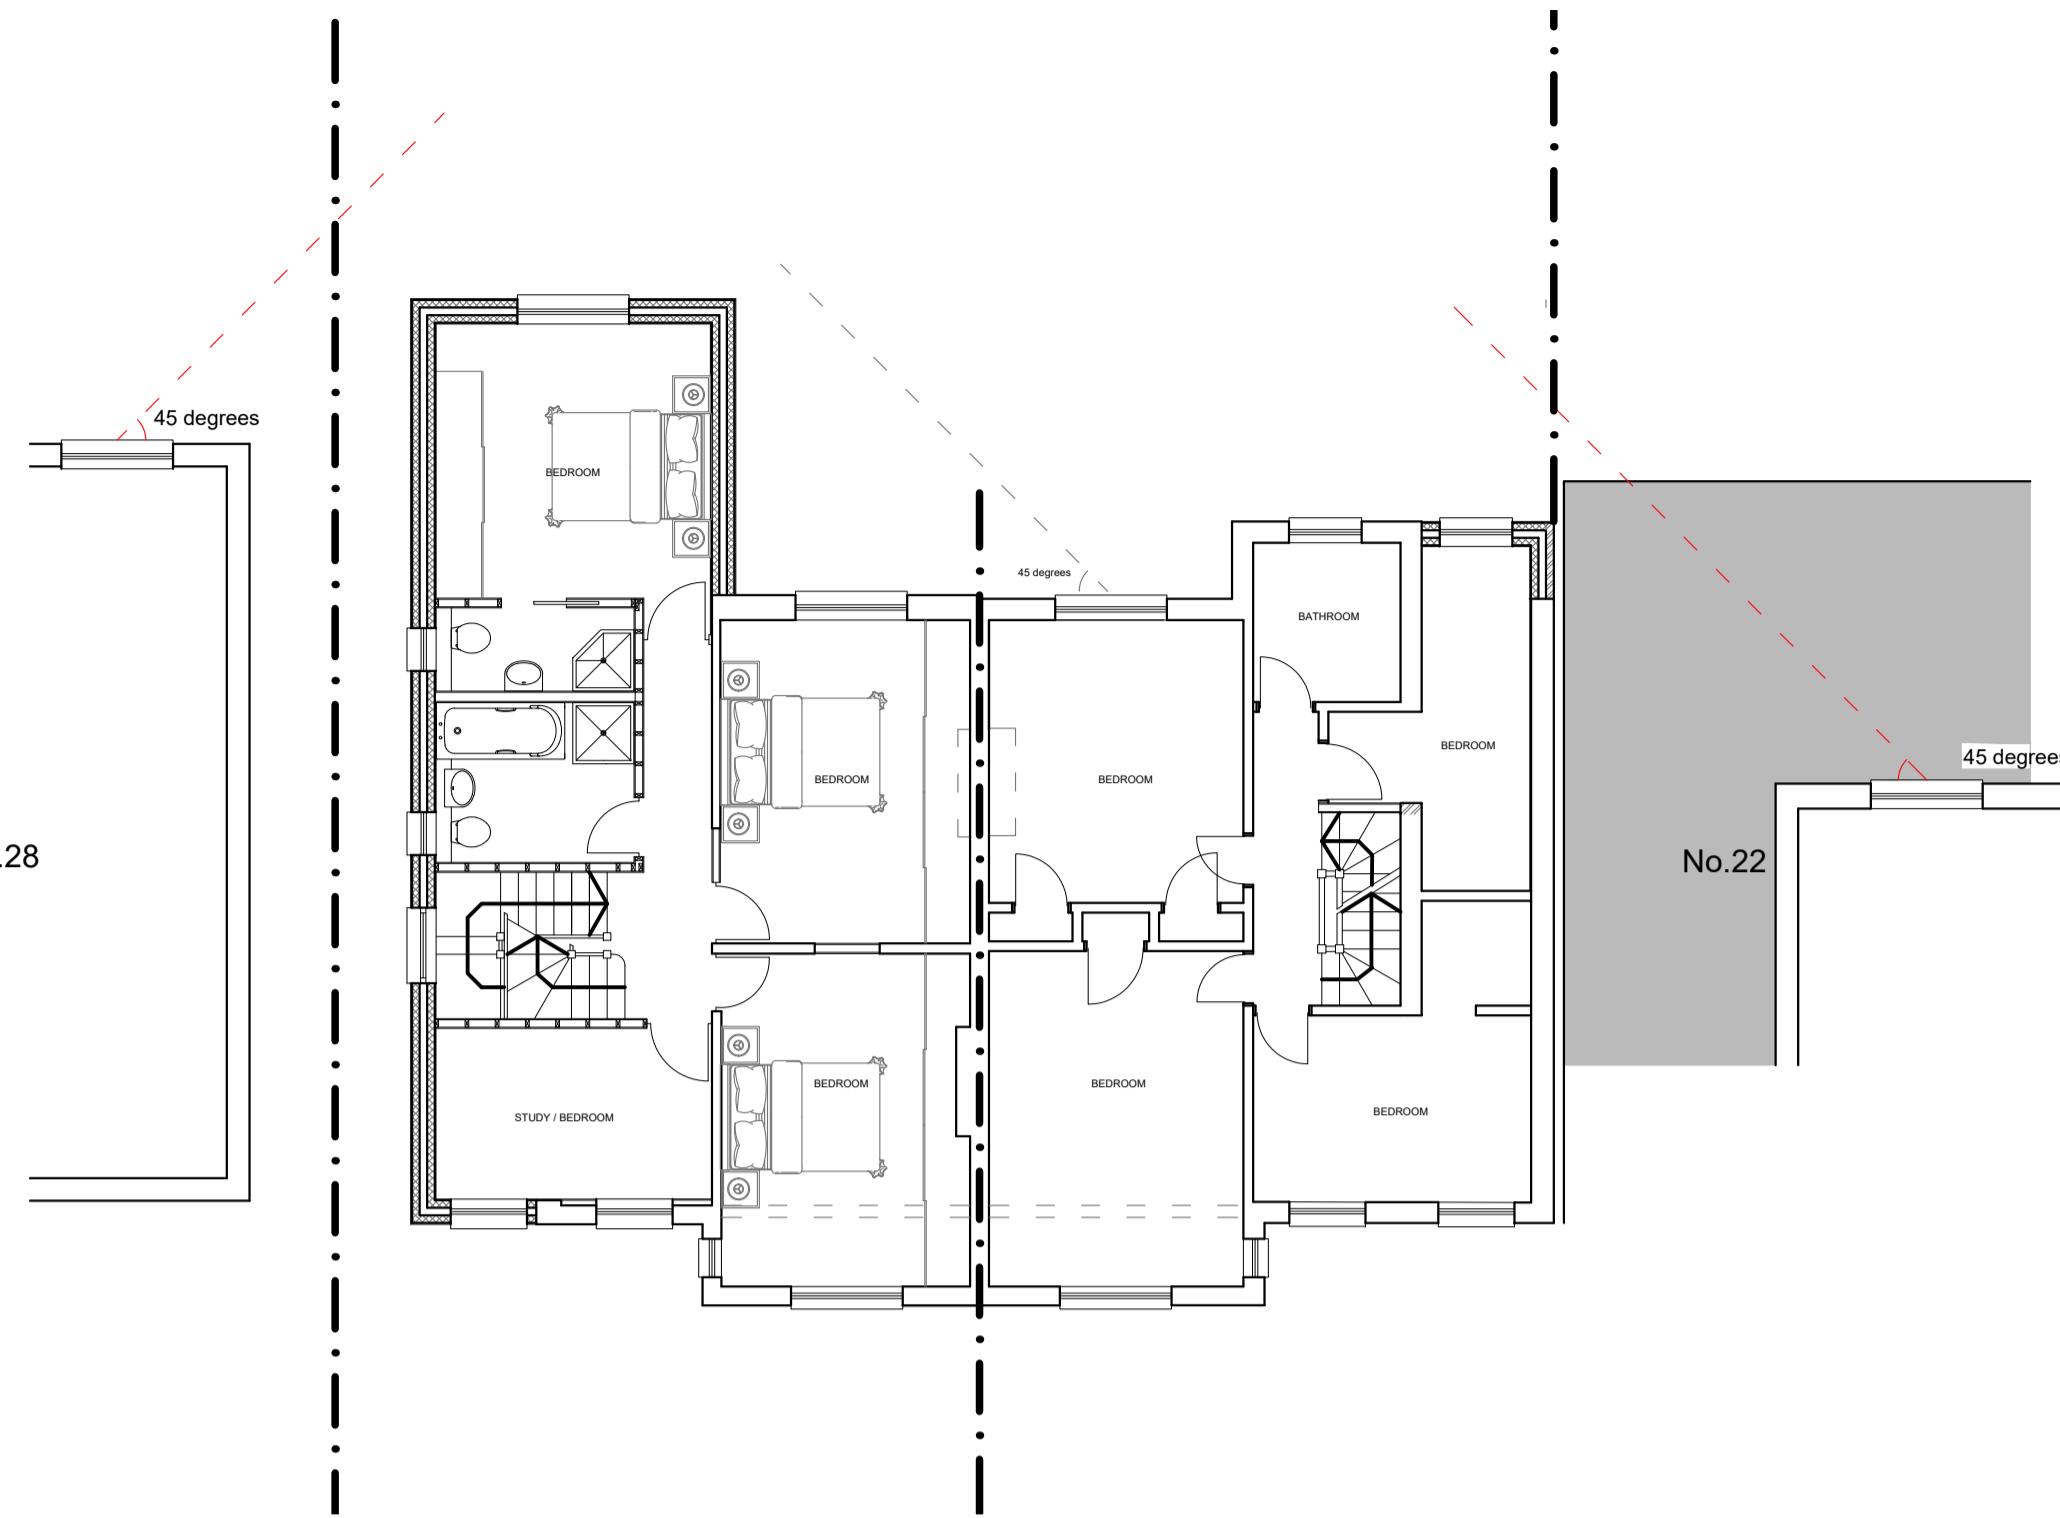

BLOCK PLAN SHOWING RELATIONSHIP
NEIGHBOURING FIRST FLOOR WINDOWS

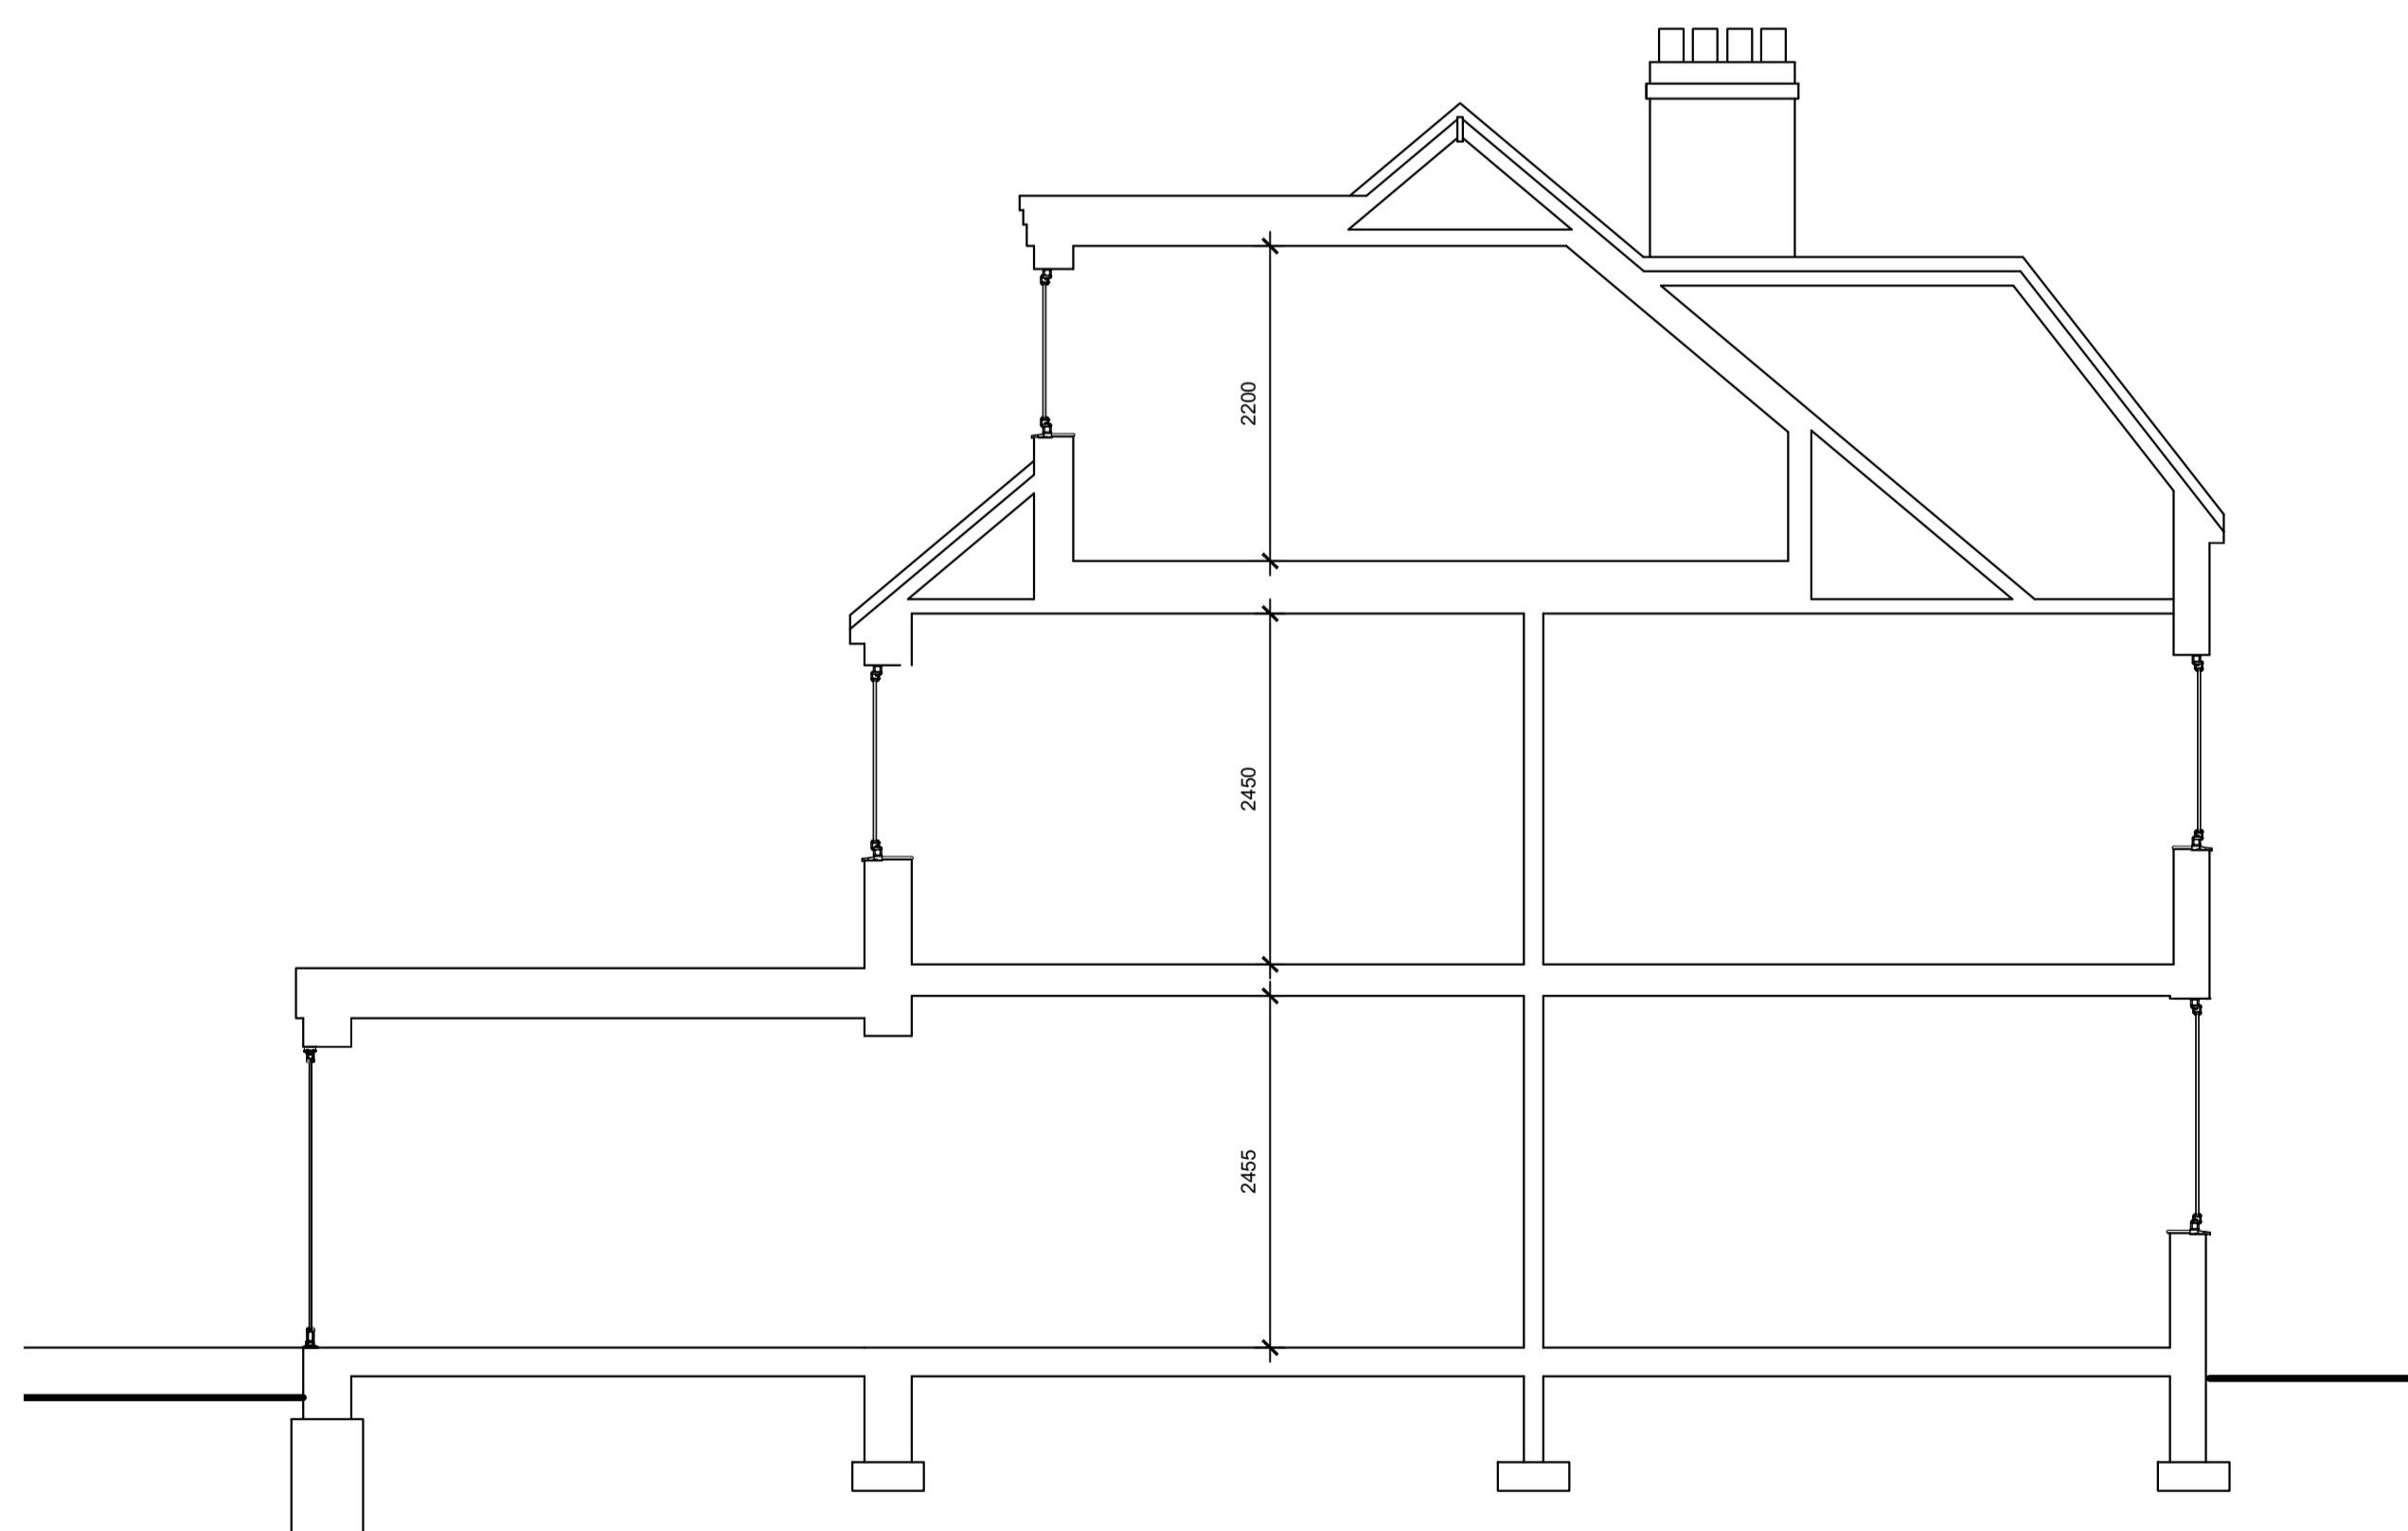

SECTION

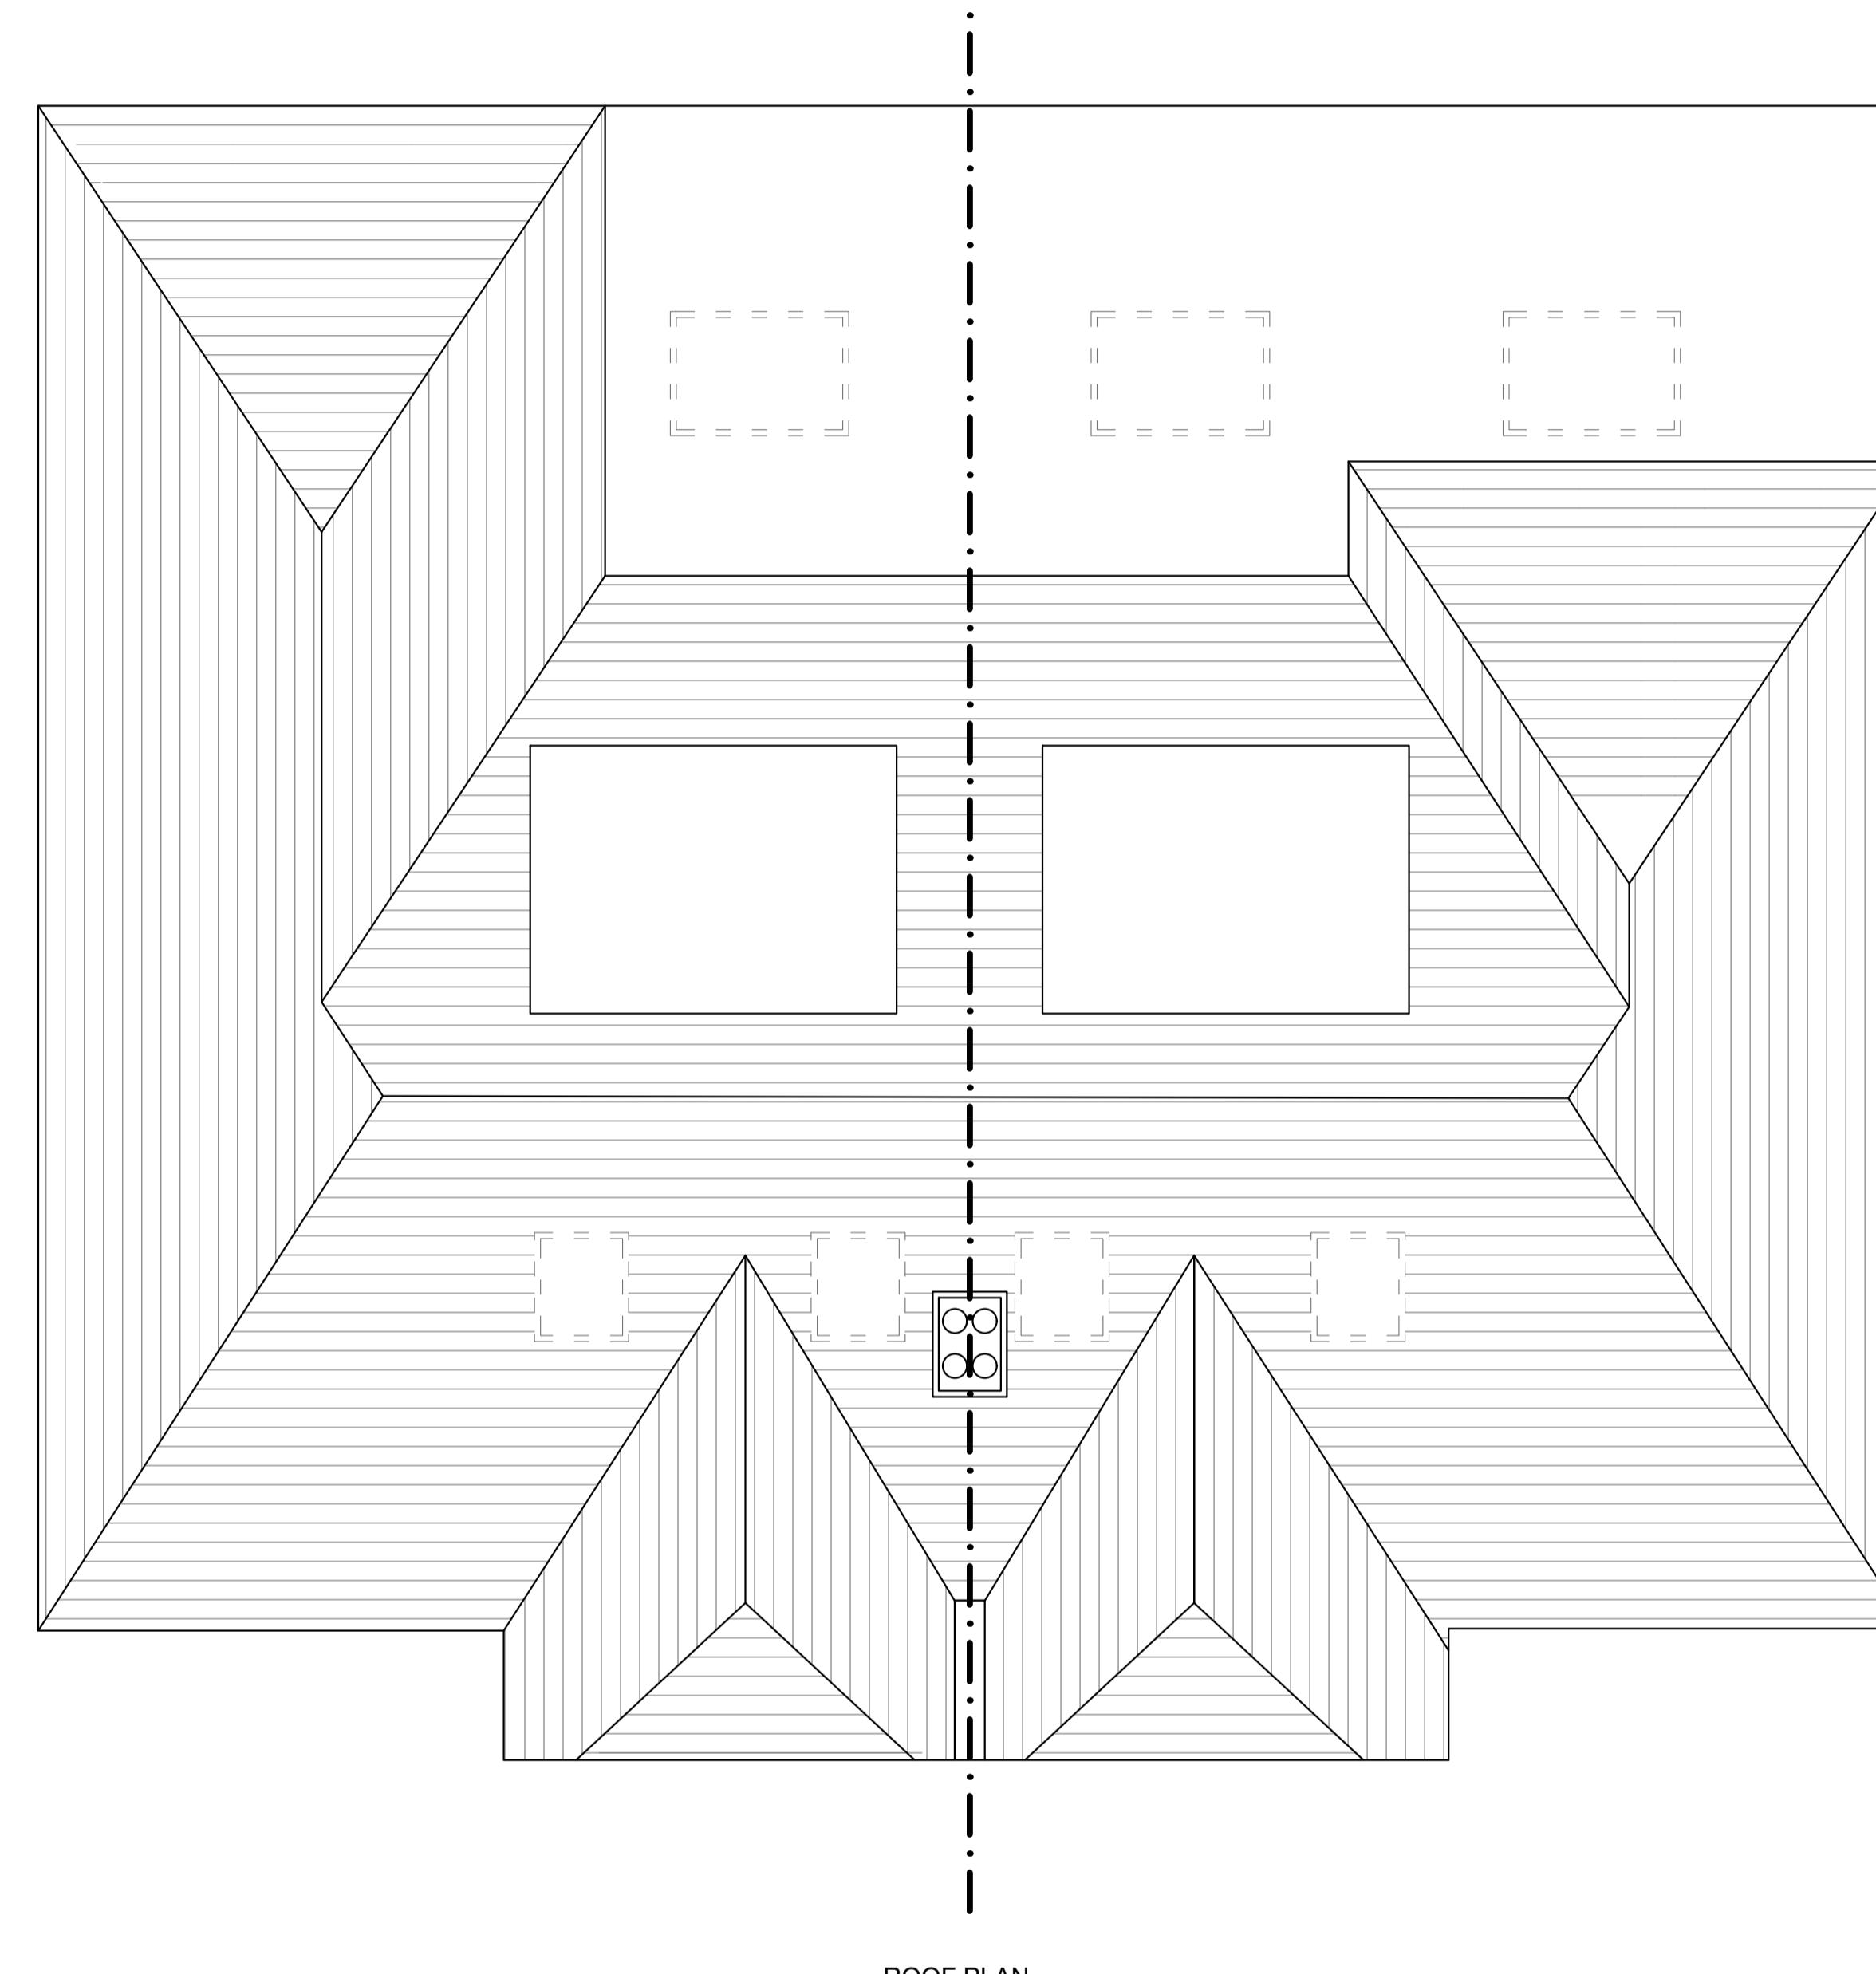

ROOF PLAN

0 5
SCALE BAR 1:50

0 5 10
SCALE BAR 1:100

T R Harris Design & Surveying Services
559 Rayners lane, Pinner, Middlesex HA5 5HP
www.trharrisdesign.co.uk Tel: 020 8868 5048

PROJECT

24-26 Ivy House Road
Ickenham
UXBRIDGE
UB10 8NF

TITLE

Section, Roof Plan & Block Plan

SCALE 1:50 & 1:100 @ A1	DRAWING NO.
24/24-26IHR/003	
DATE October 2024	