




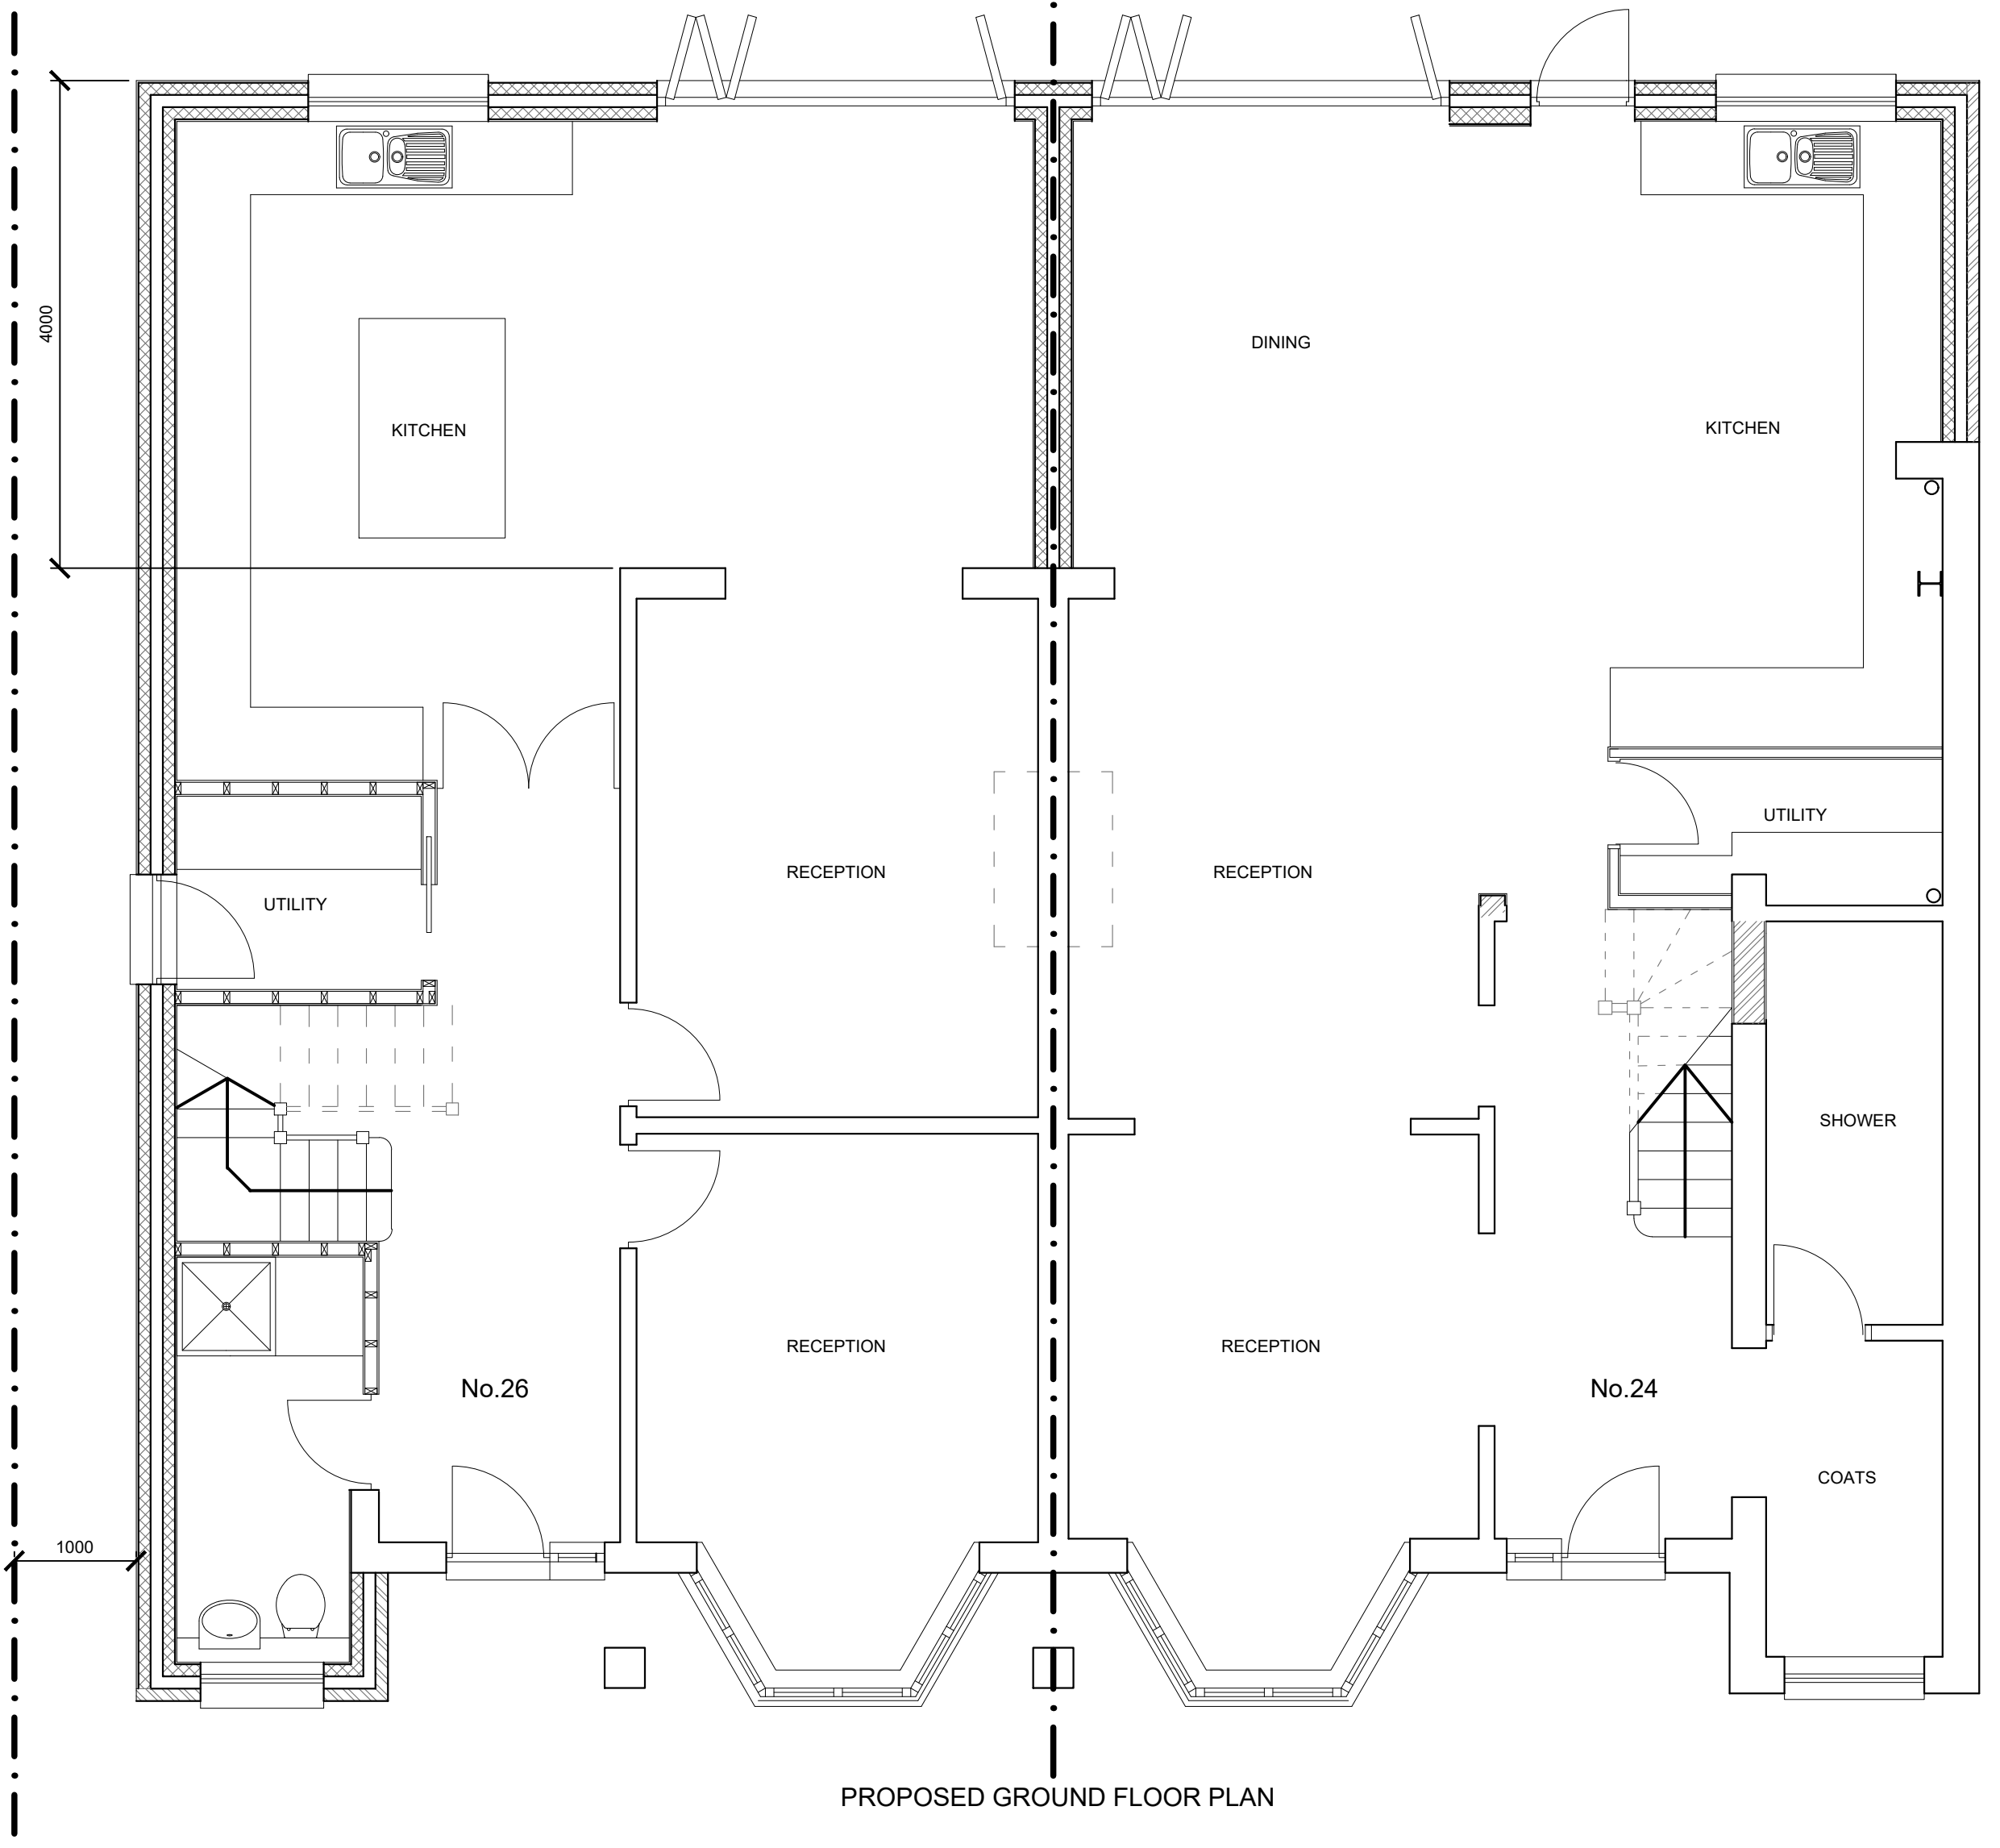

PROPOSED GROUND FLOOR PLAN

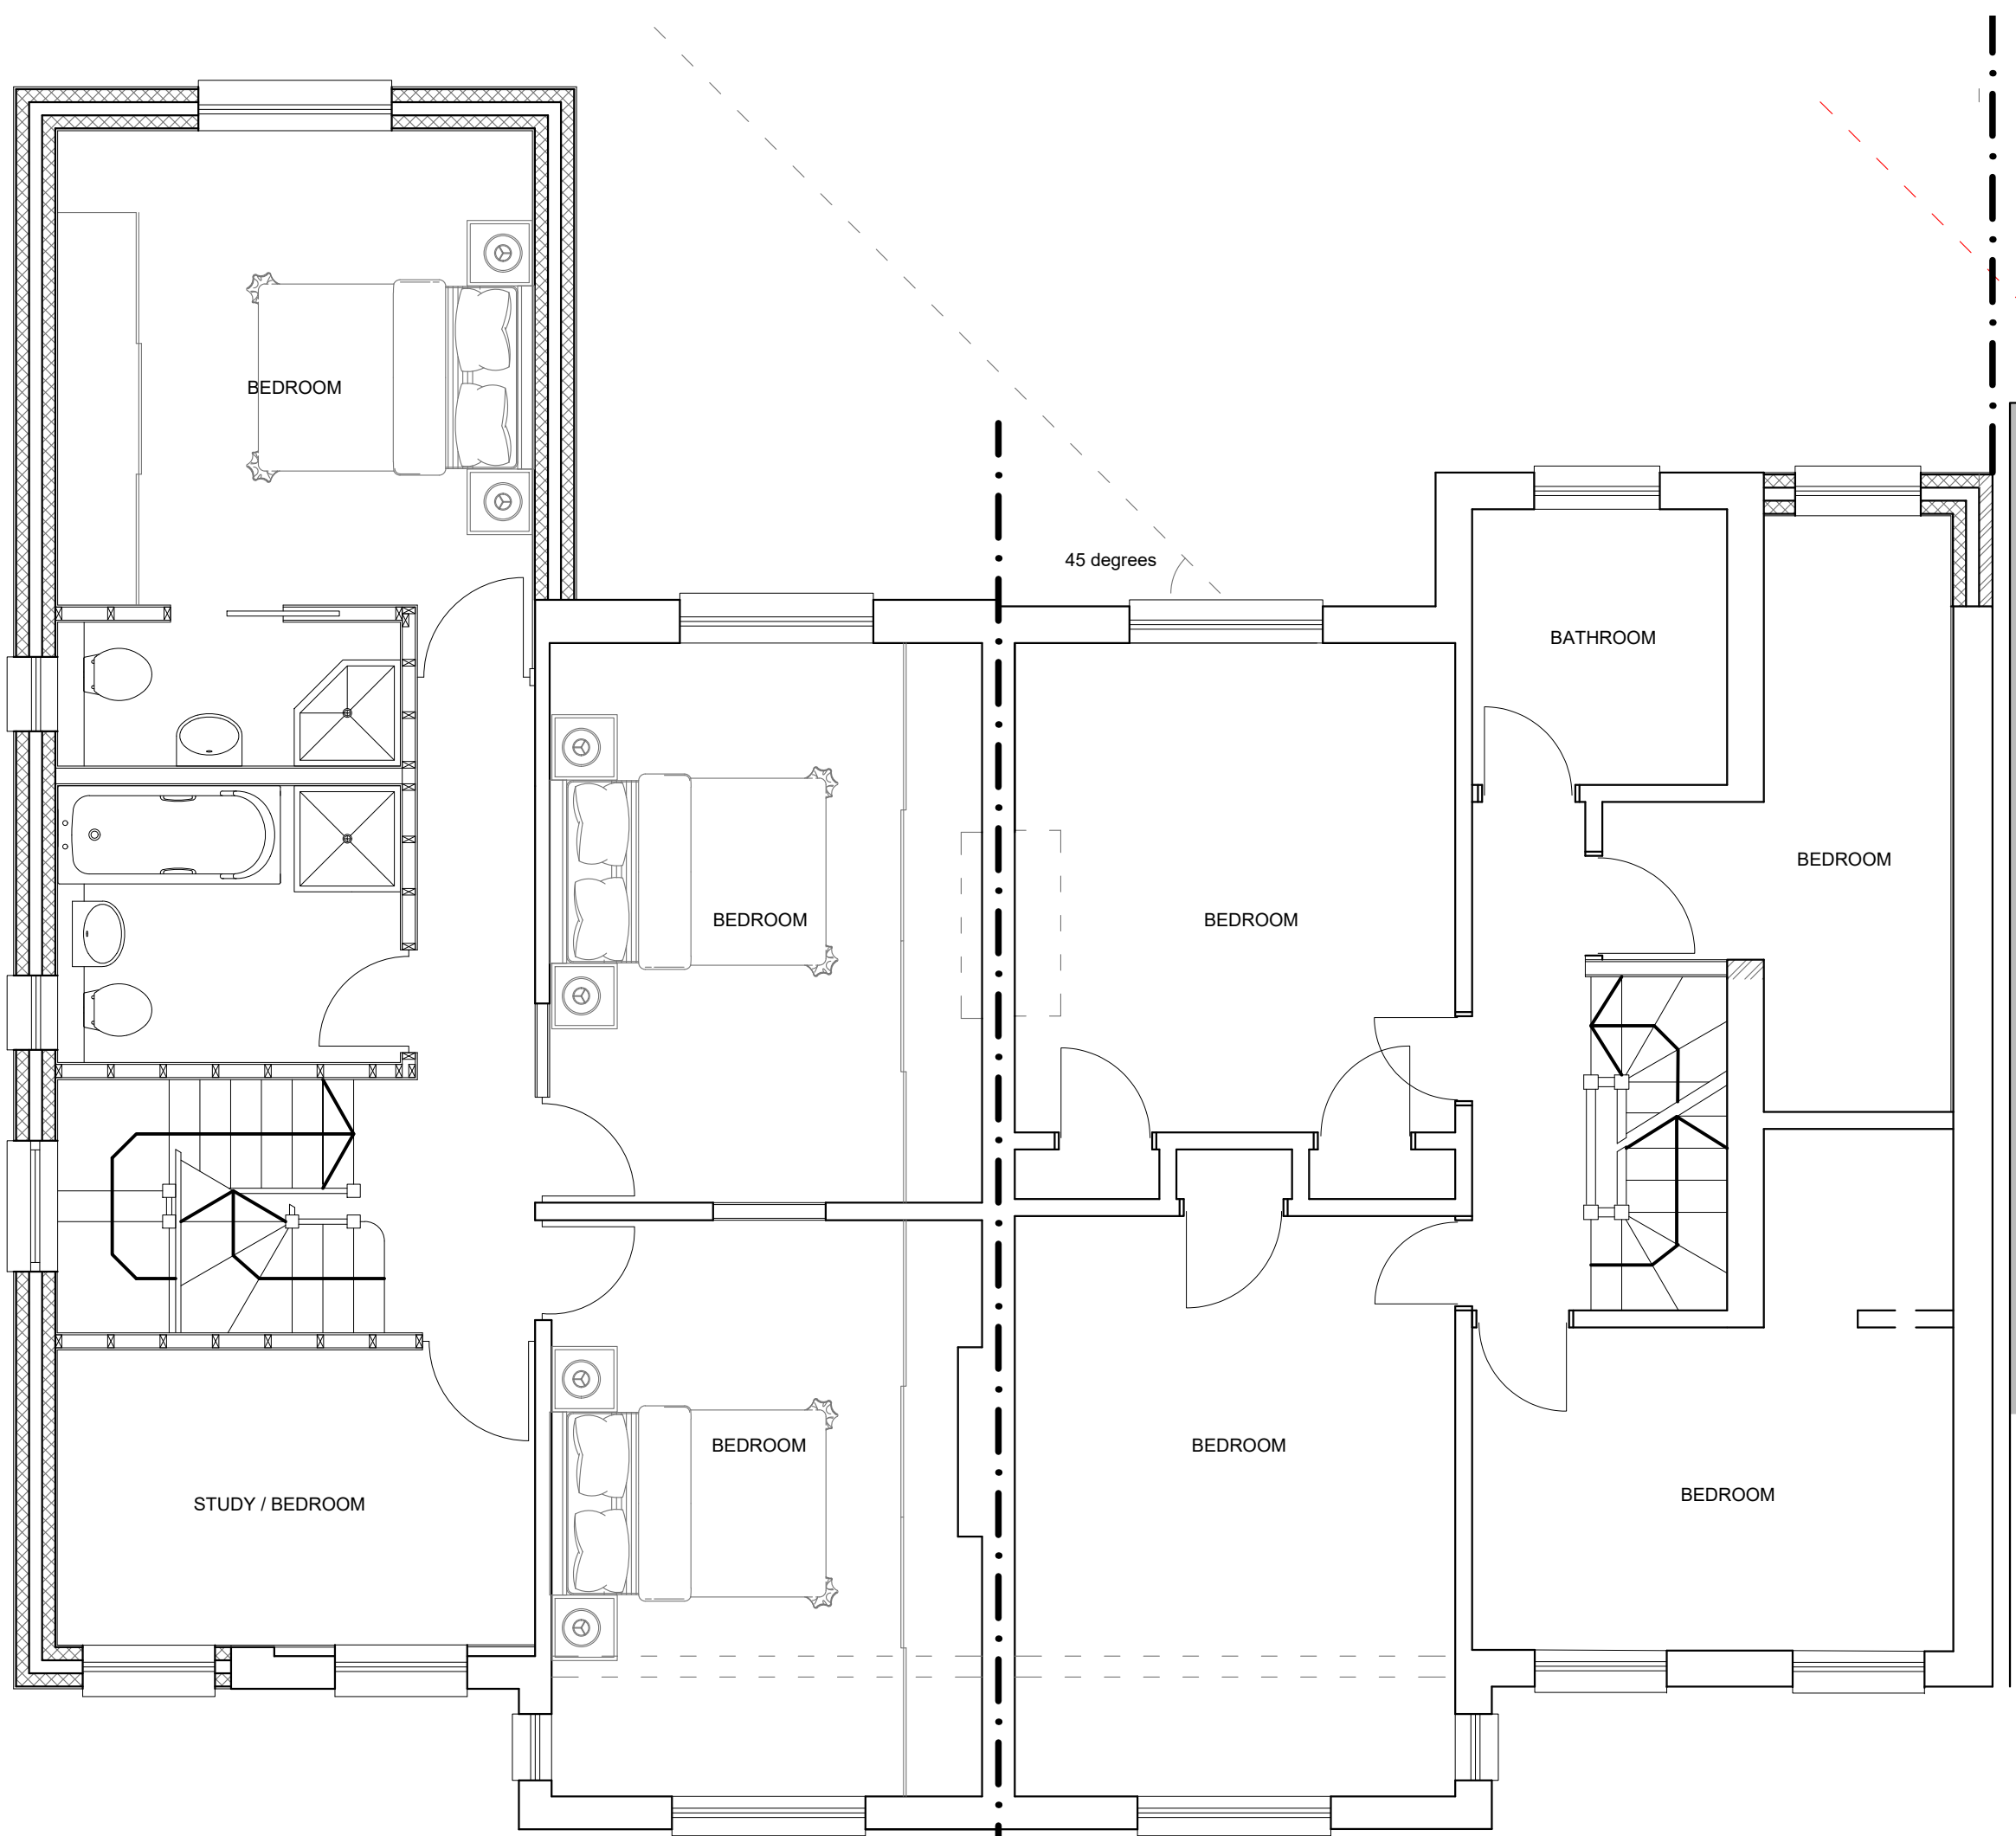


PROPOSED FIRST FLOOR PLAN

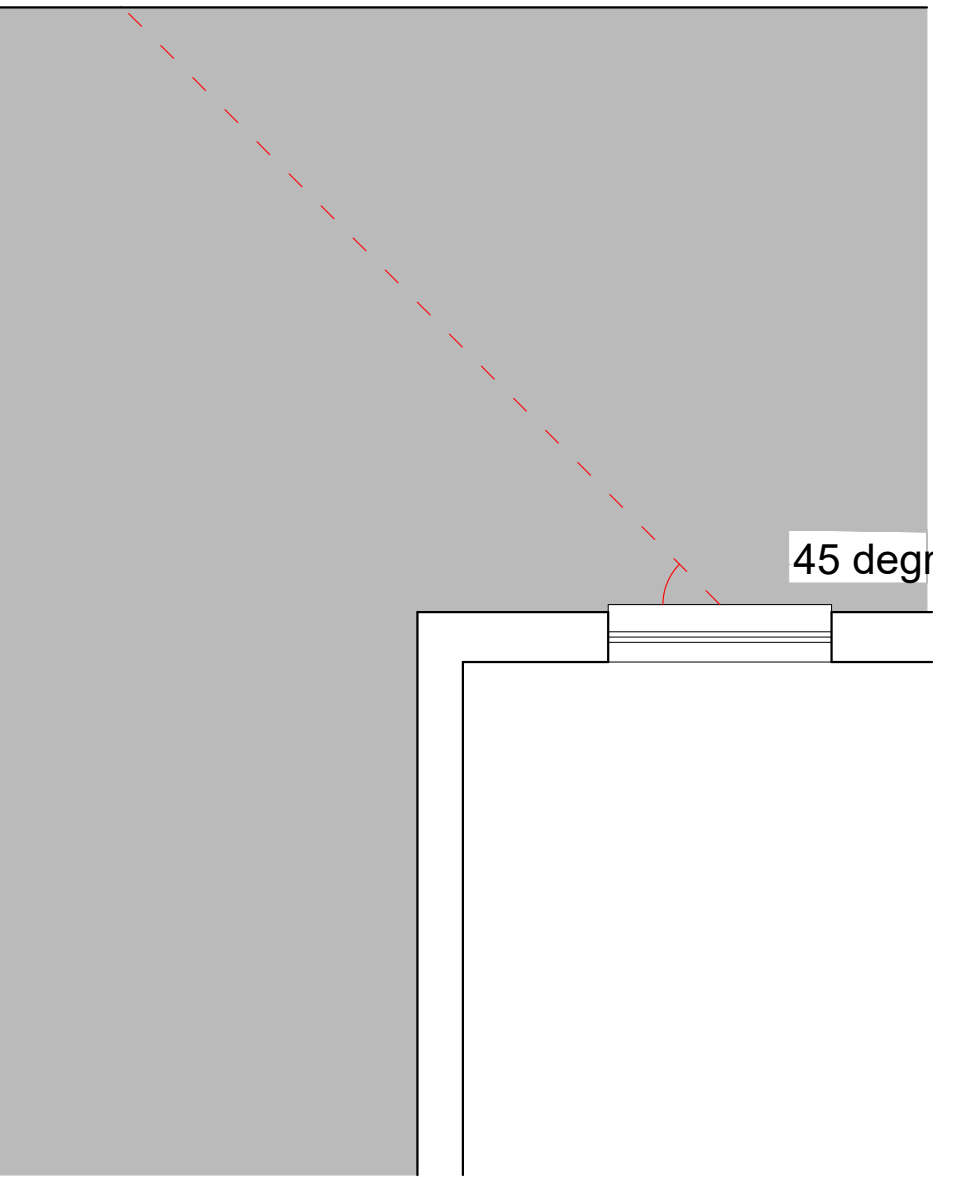

BLOCK PLAN (1:500)




PROPOSED FRONT (SOUTH-EAST) ELEVATION

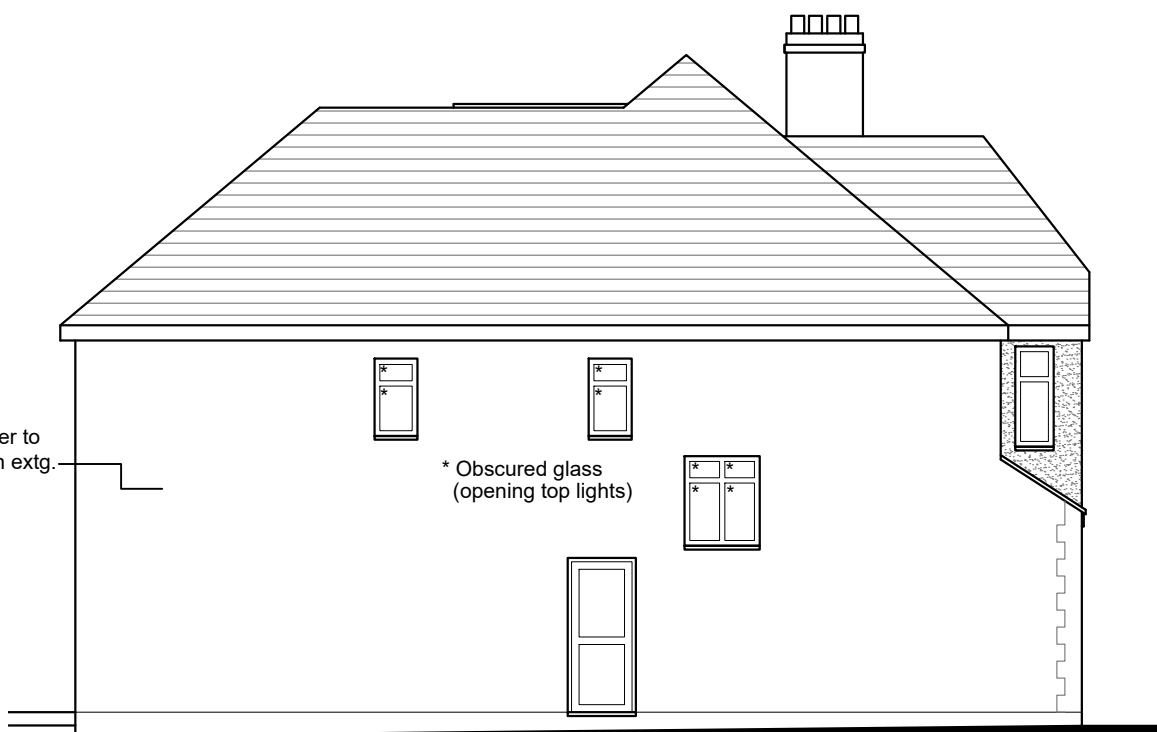


PROPOSED SIDE (SOUTH-WEST) ELEVATION





PROPOSED REAR (NORTH-WEST) ELEVATION

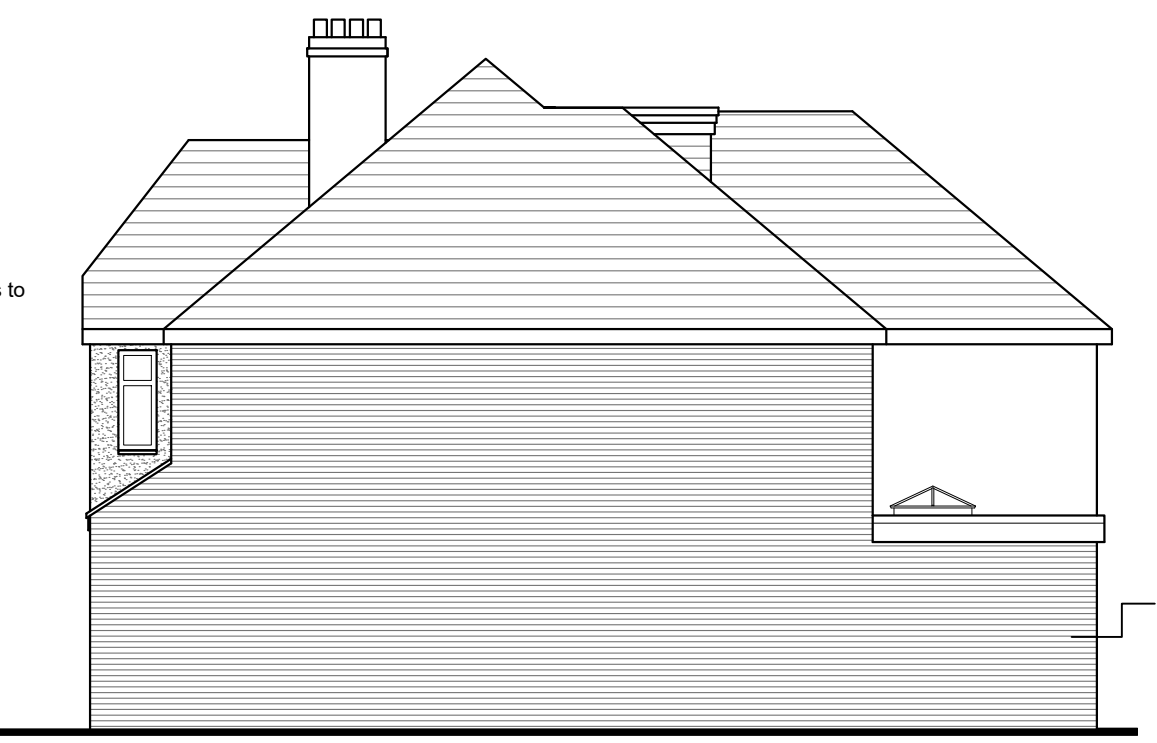

PROPOSED SIDE (NORTH EAST) ELEVATION

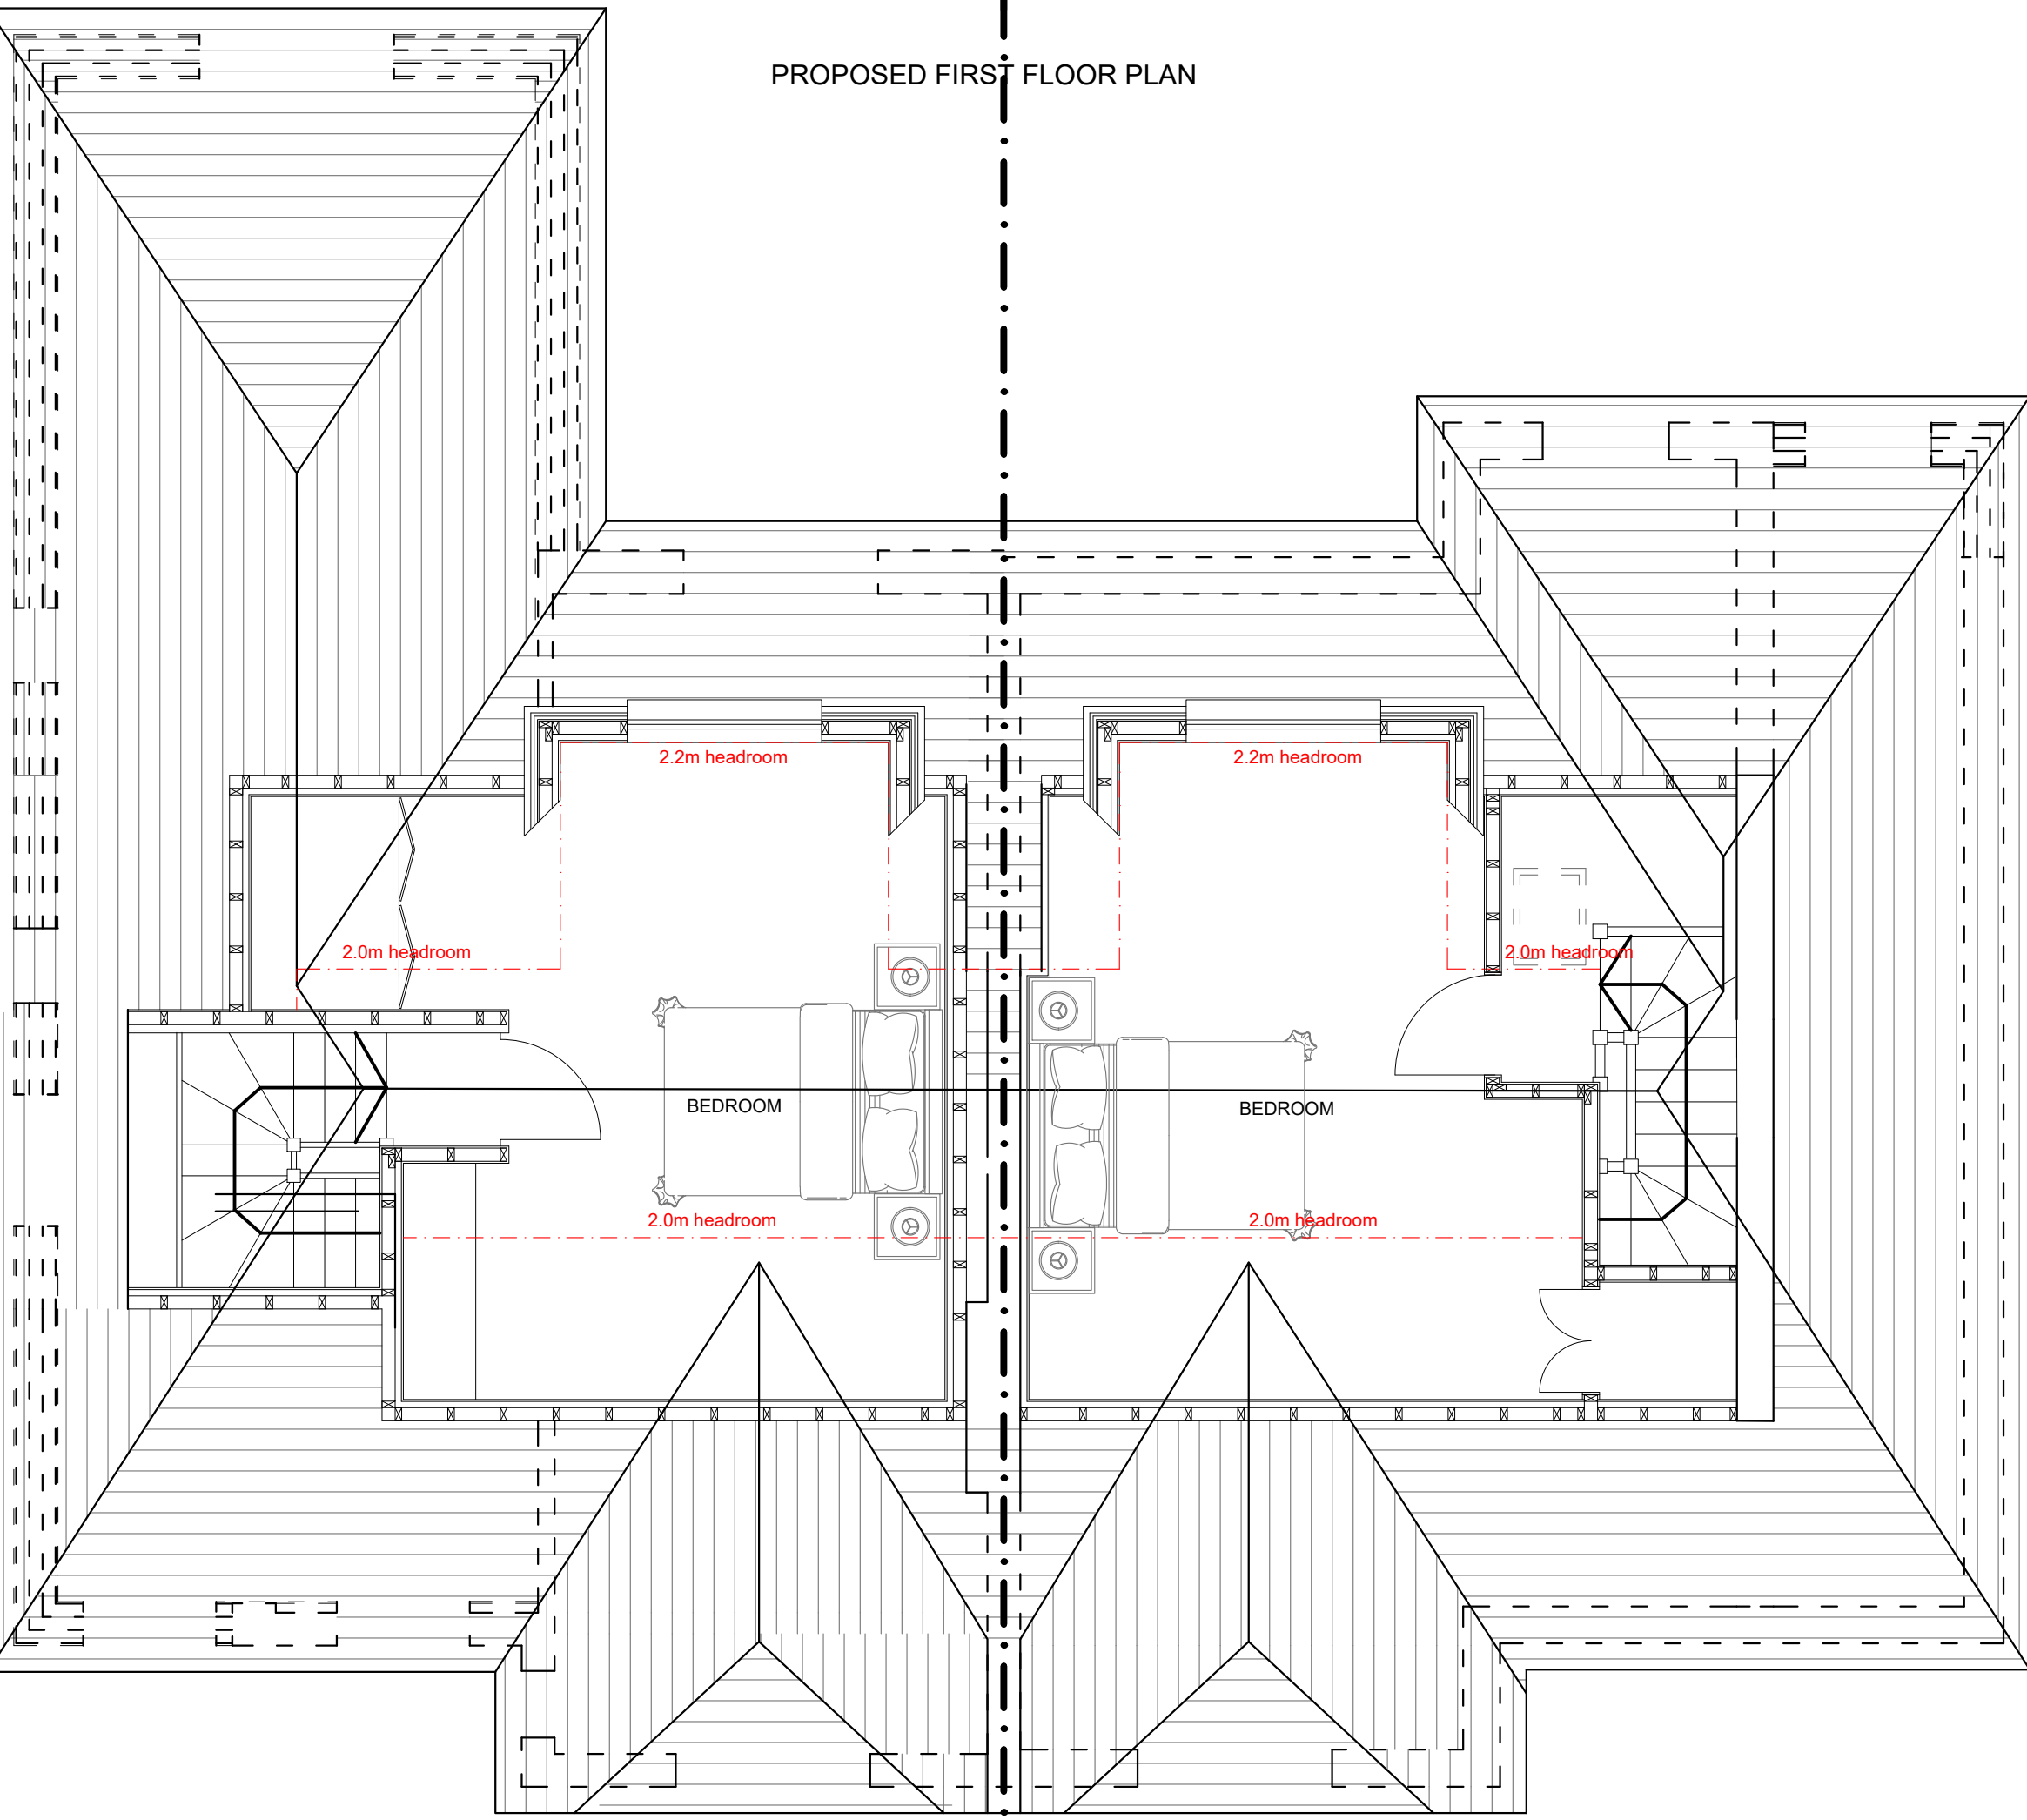

PROPOSED SECOND FLOOR PLAN

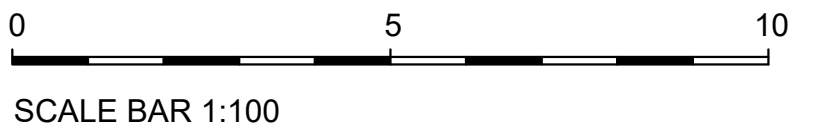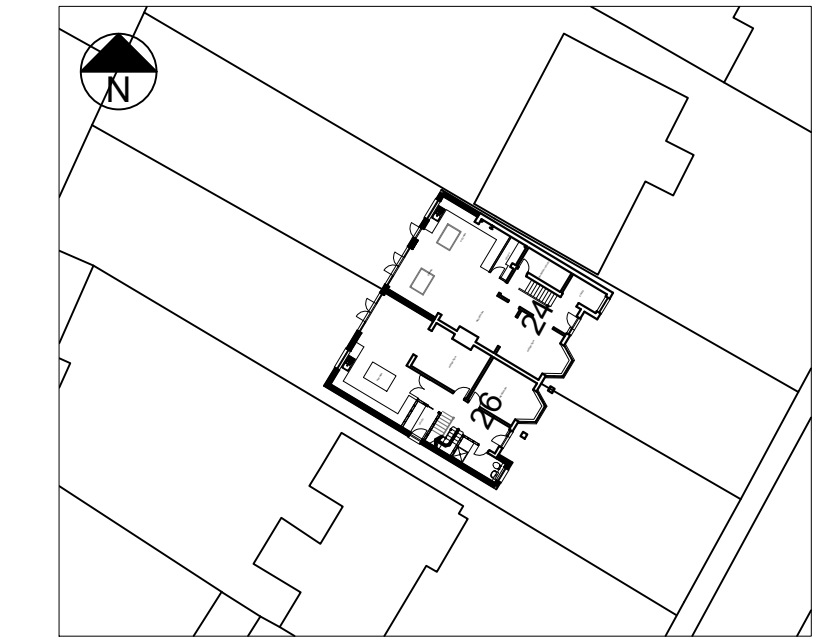


Rev.A - 01.05.25 - Planning amendments
Rev.B - 02.05.25 - Rooflights removed
Rev.C - 02.05.25 - Minor amendments

T R Harris Design & Surveying Services
559 Rayners lane, Pinner, Middlesex HA5 5HP
www.trharrisdesign.co.uk Tel: 020 8868 5048

PROJECT
24-26 Ivy House Road
Ickenham
UXBRIDGE
UB10 8NF

TITLE
Proposed Plans & Elevations

SCALE	1:50 & 1:100 @ A1	DRAWING NO.
DATE	October 2024	24/24-26IHR/002C

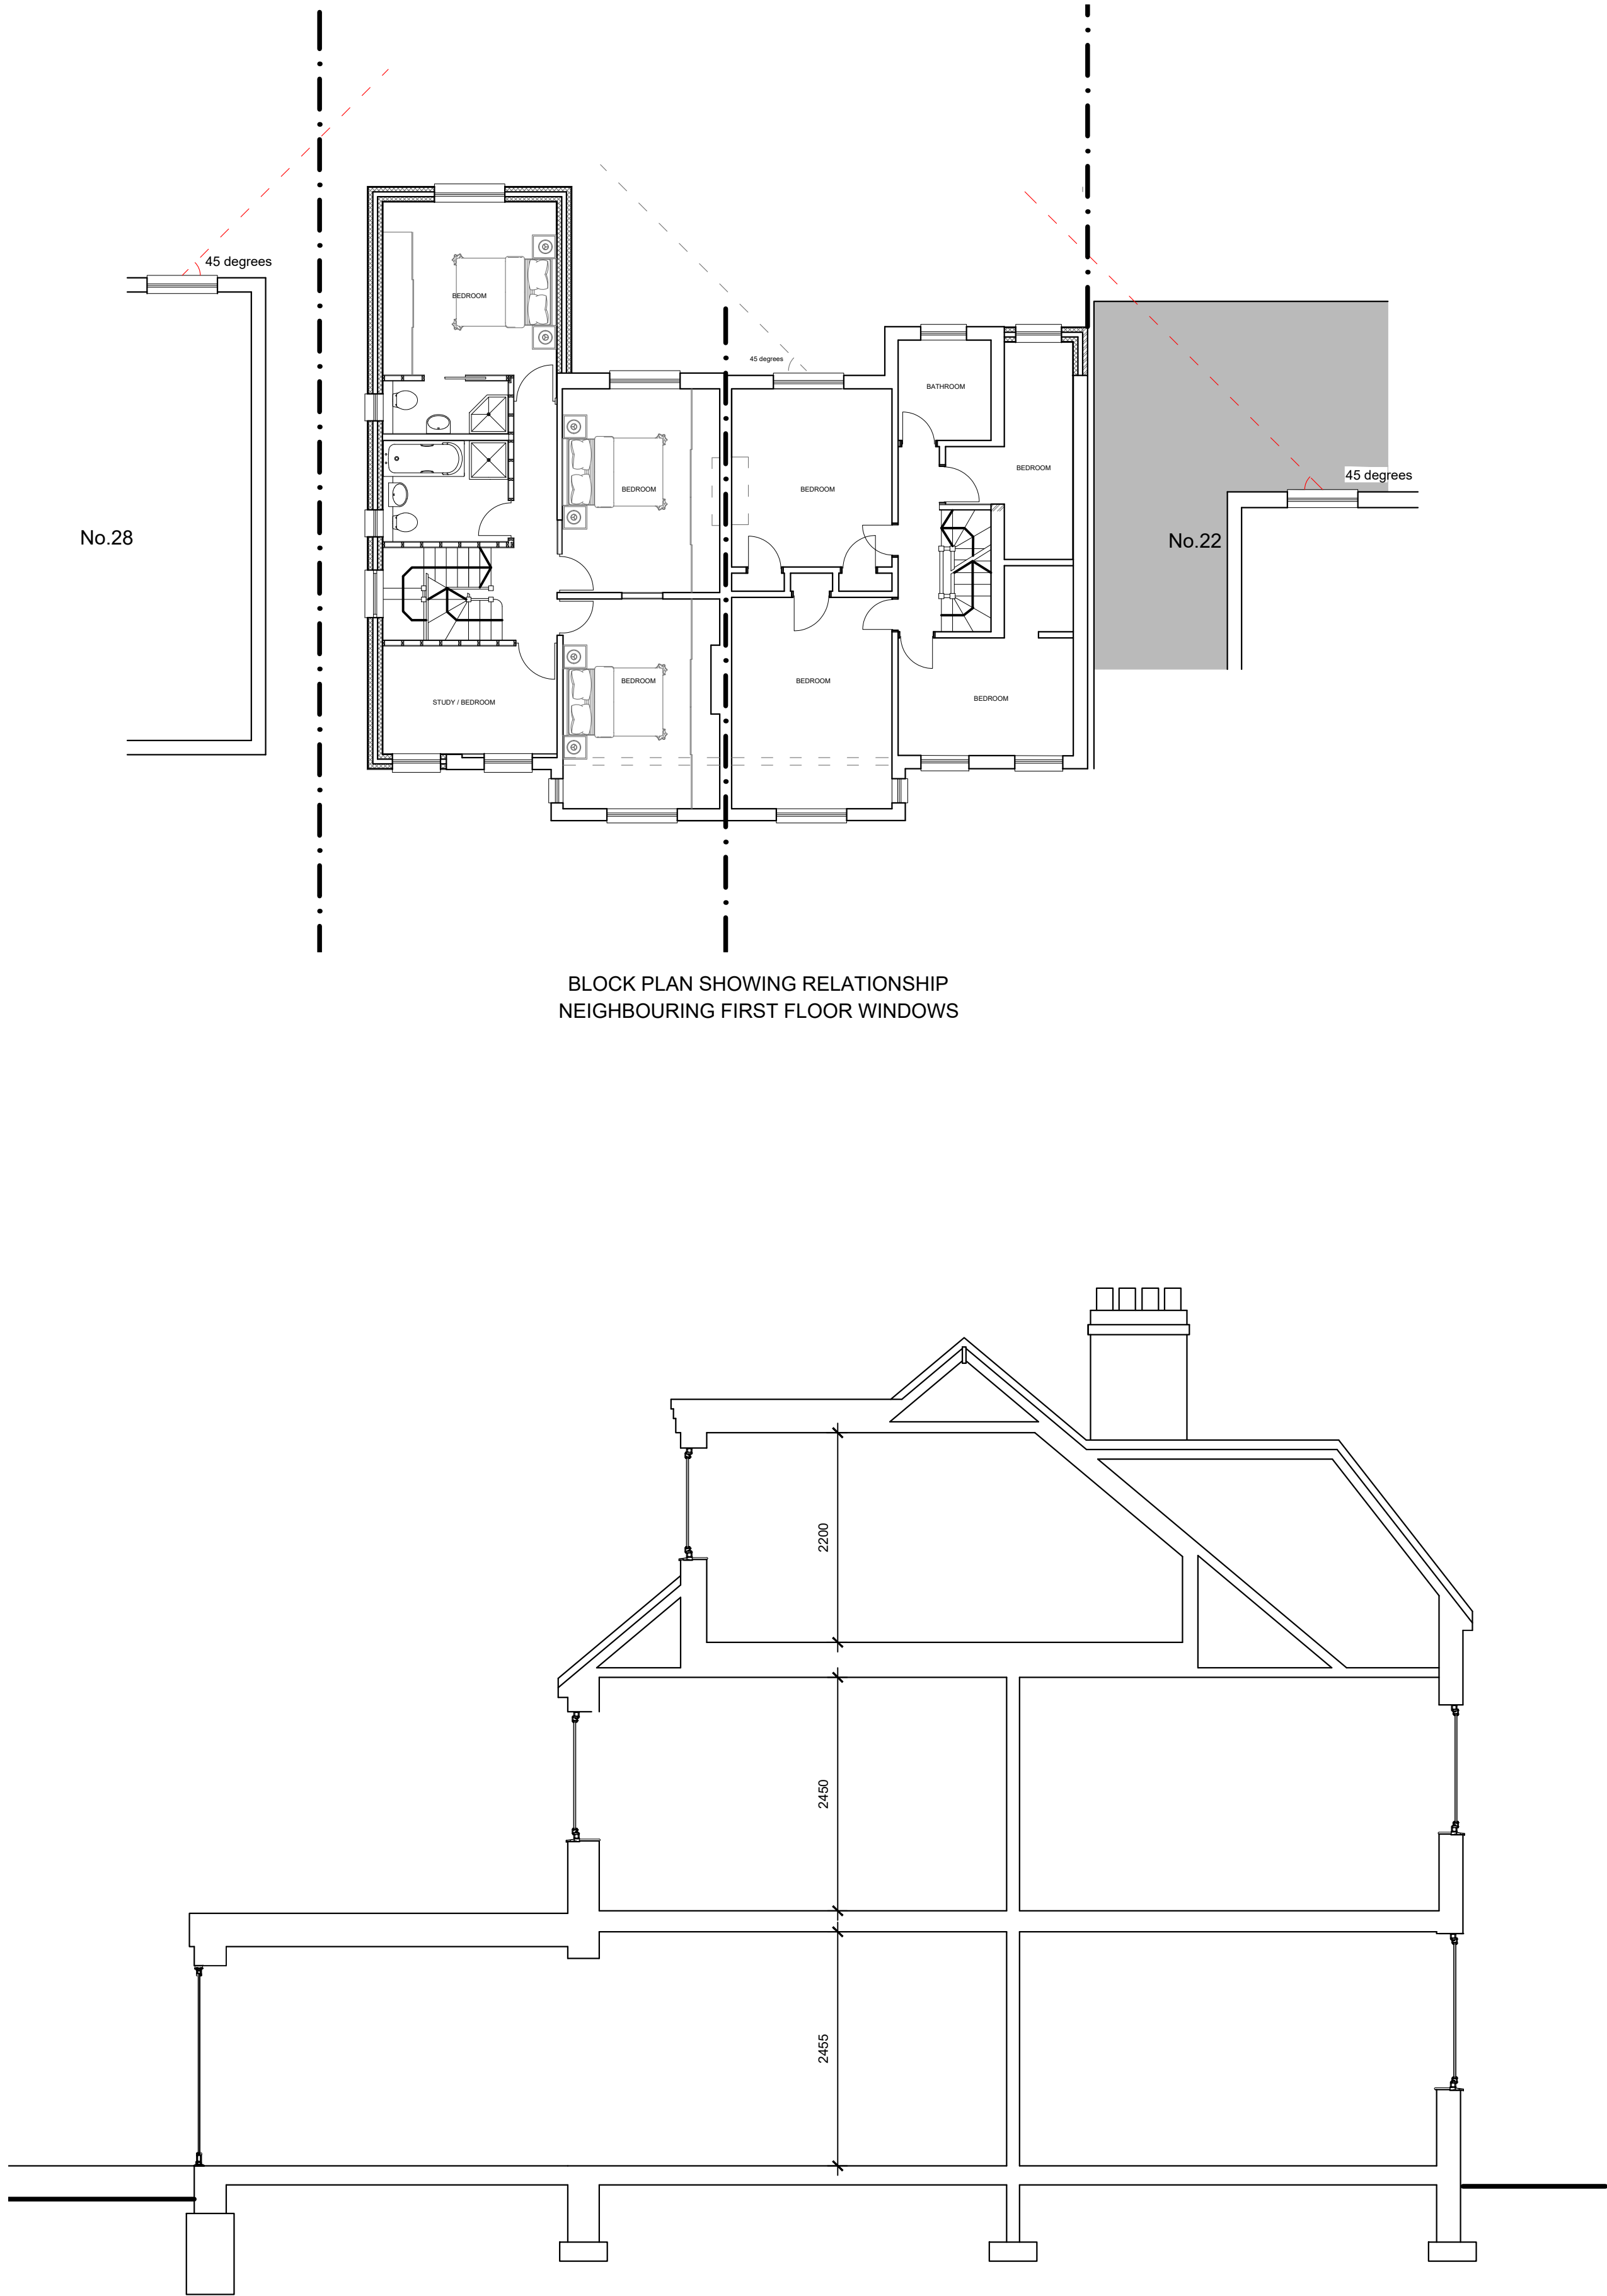


BLOCK PLAN SHOWING RELATIONSHIP
NEIGHBOURING FIRST FLOOR WINDOWS

ROOF PLAN

SECTION



SCALE BAR 1:50

 

SCALE BAR 1:100

Rev.A - 02.05.25 - Rooflights removed

T R Harris Design & Surveying Services
559 Rayners lane, Pinner, Middlesex HA5 5HP
www.trharrisdesign.co.uk Tel: 020 8868 5048

PROJECT

24-26 Ivy House Road
Ickenham
UXBRIDGE
UB10 8NF

TITLE

Section, Roof Plan & Block Plan

SCALE	1:50 & 1:100 @ A1	DRAWING NO.	24/24-26IHR/003A
DATE	October 2024		