



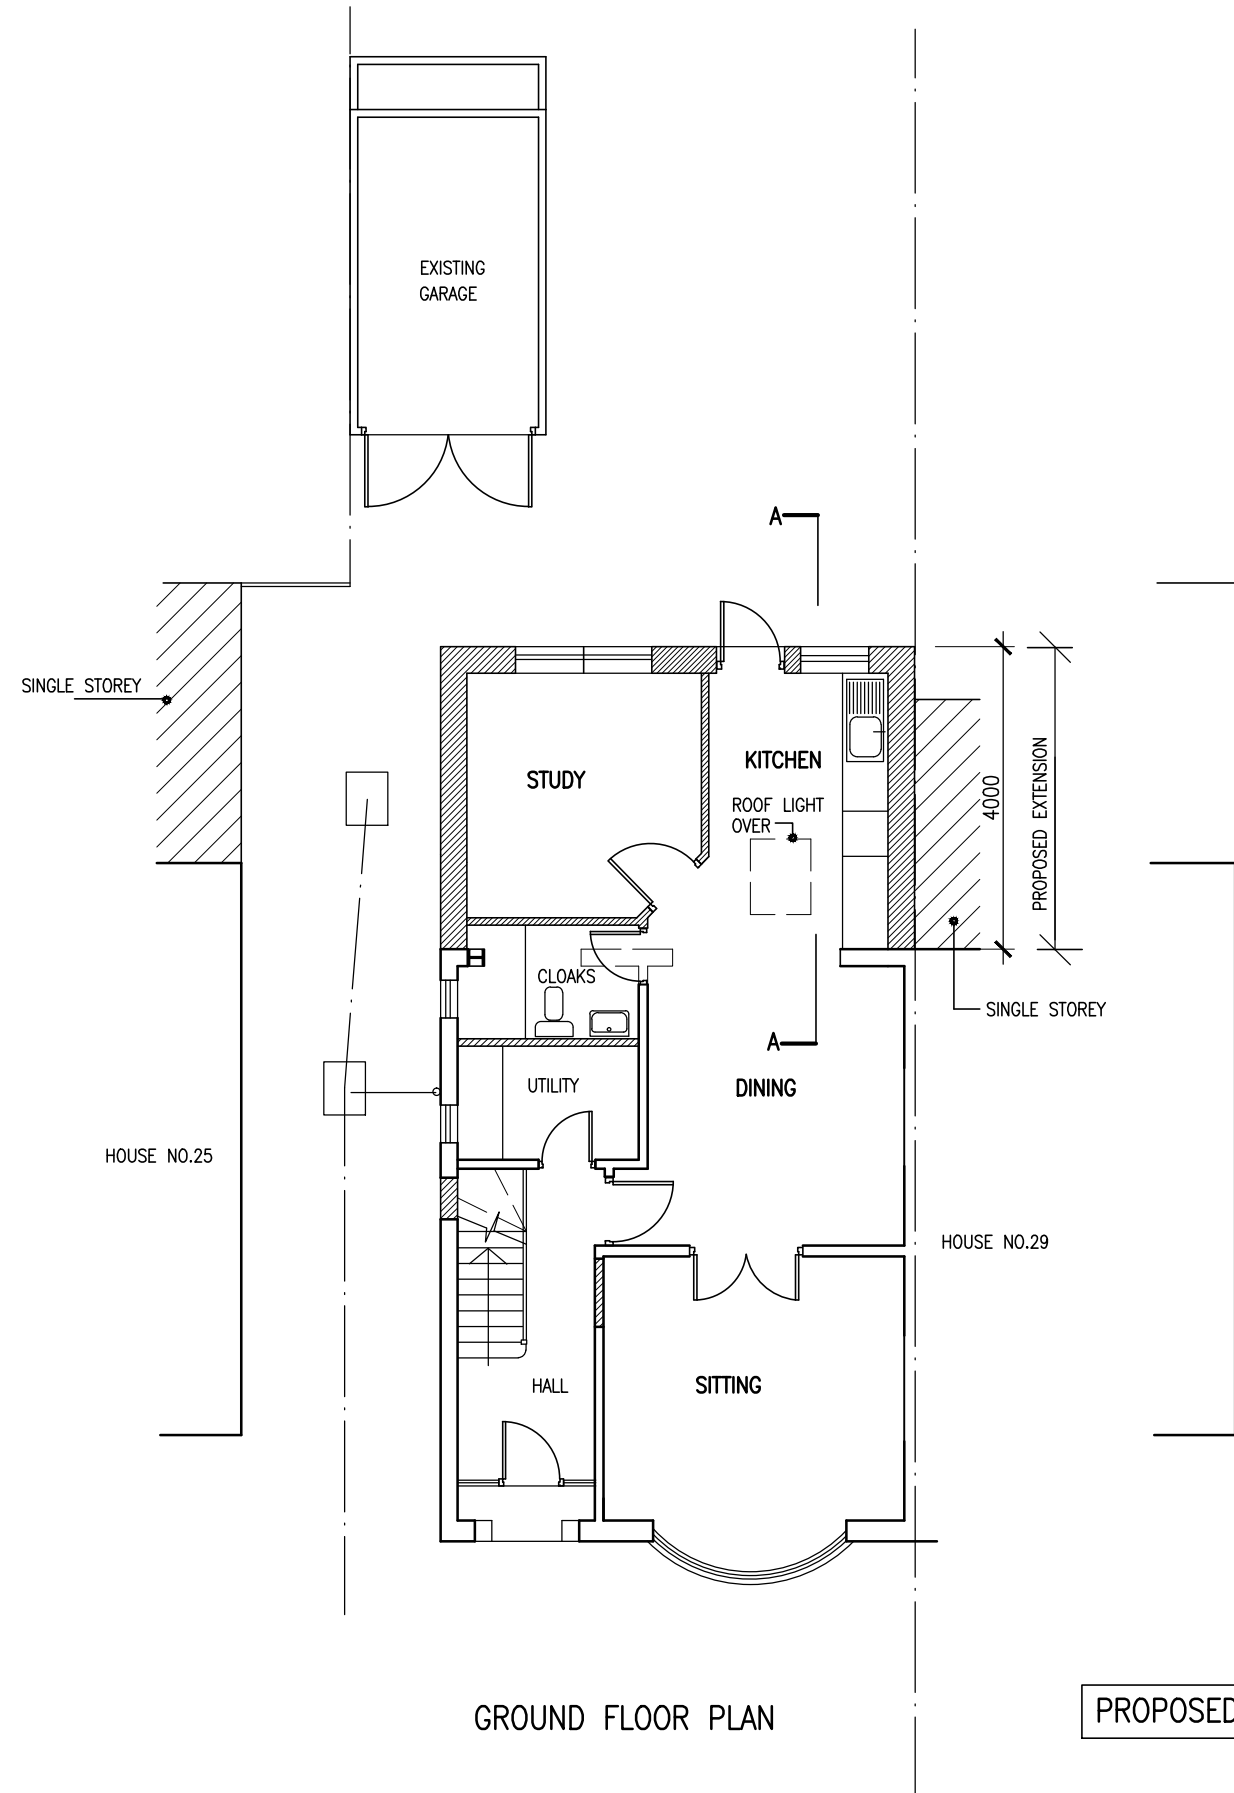


GROUND FLOOR PLAN

PROPOSED

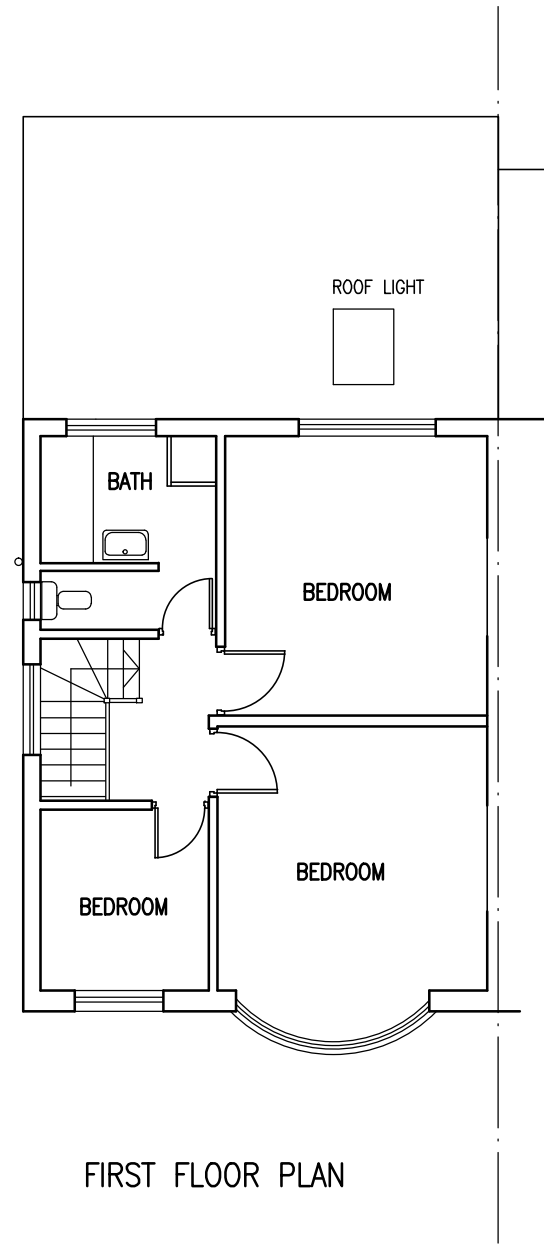

FIRST FLOOR PLAN

 

Project		Drawing		
PROPOSED SINGLE STOREY REAR EXTENSION TO 27 DORCHESTER WAYE HAYES UB4 OHU		PLANS		
Scale	Date	Drawing No.		
1/100 @ A3	MARCH 2025	P/673/01		
Drawn				