



1st FLOOR PLAN as EXISTING

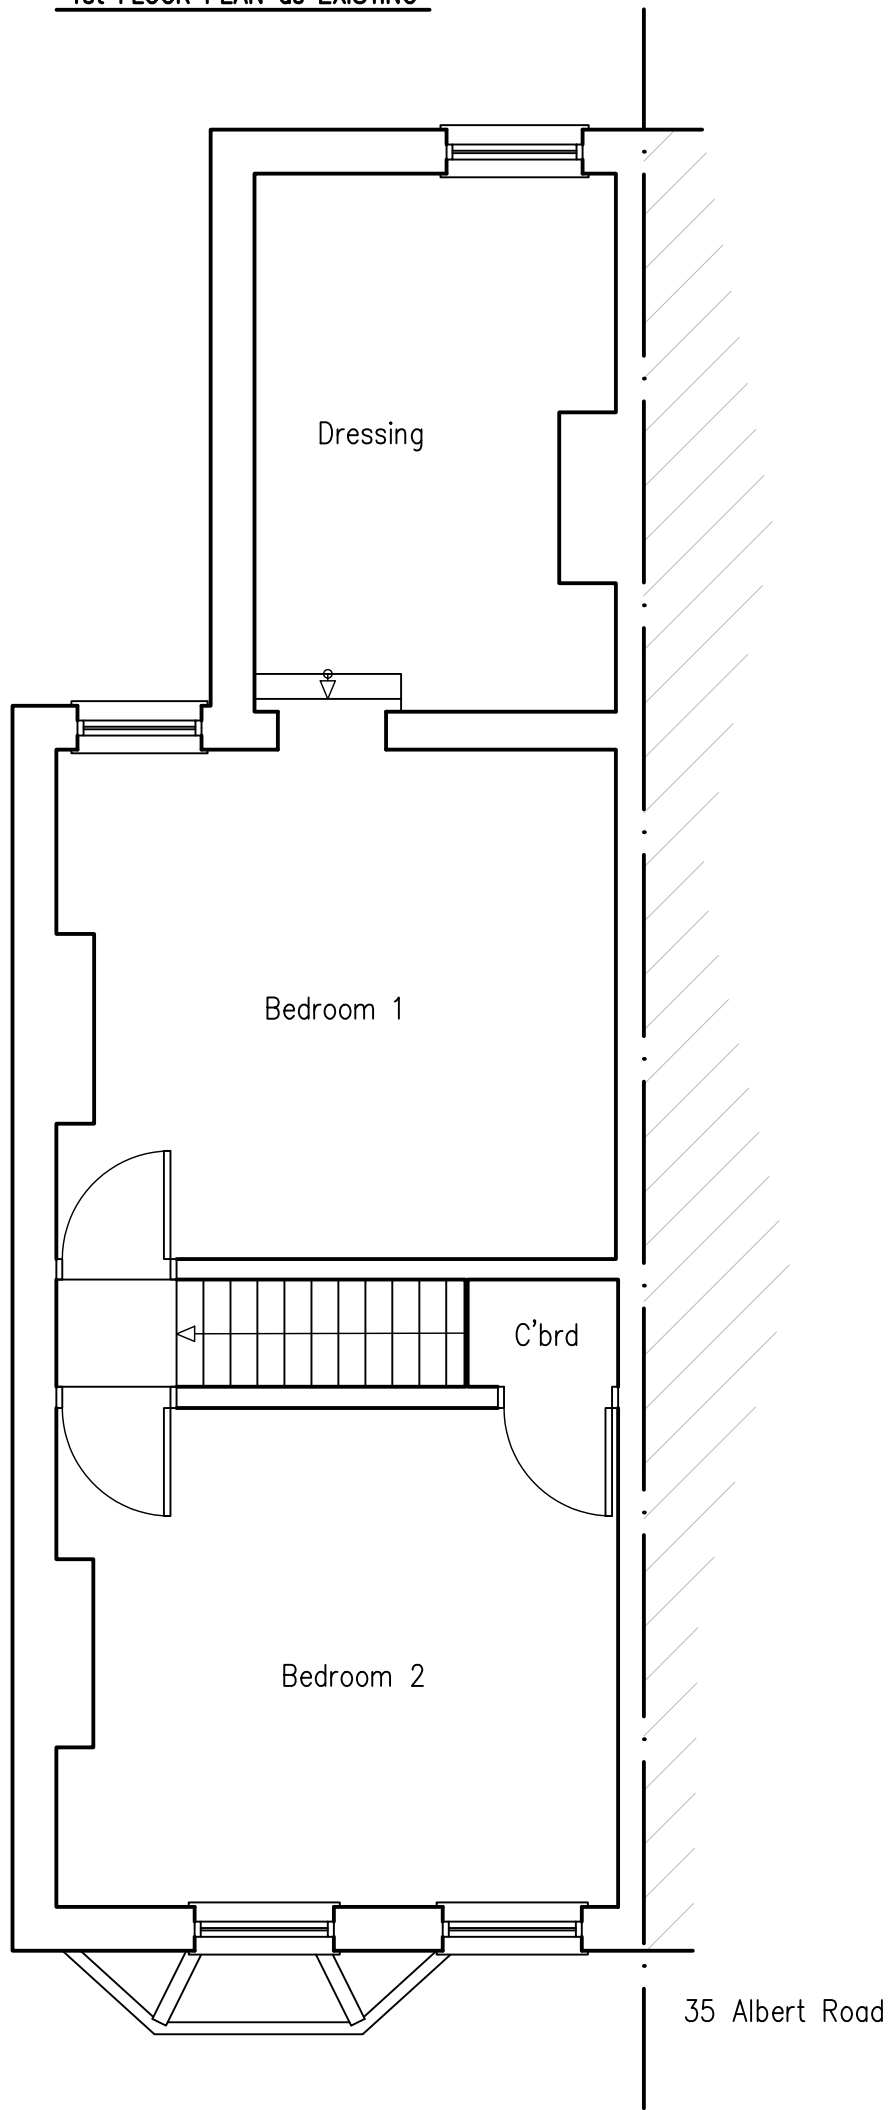

1st FLOOR PLAN as PROPOSED

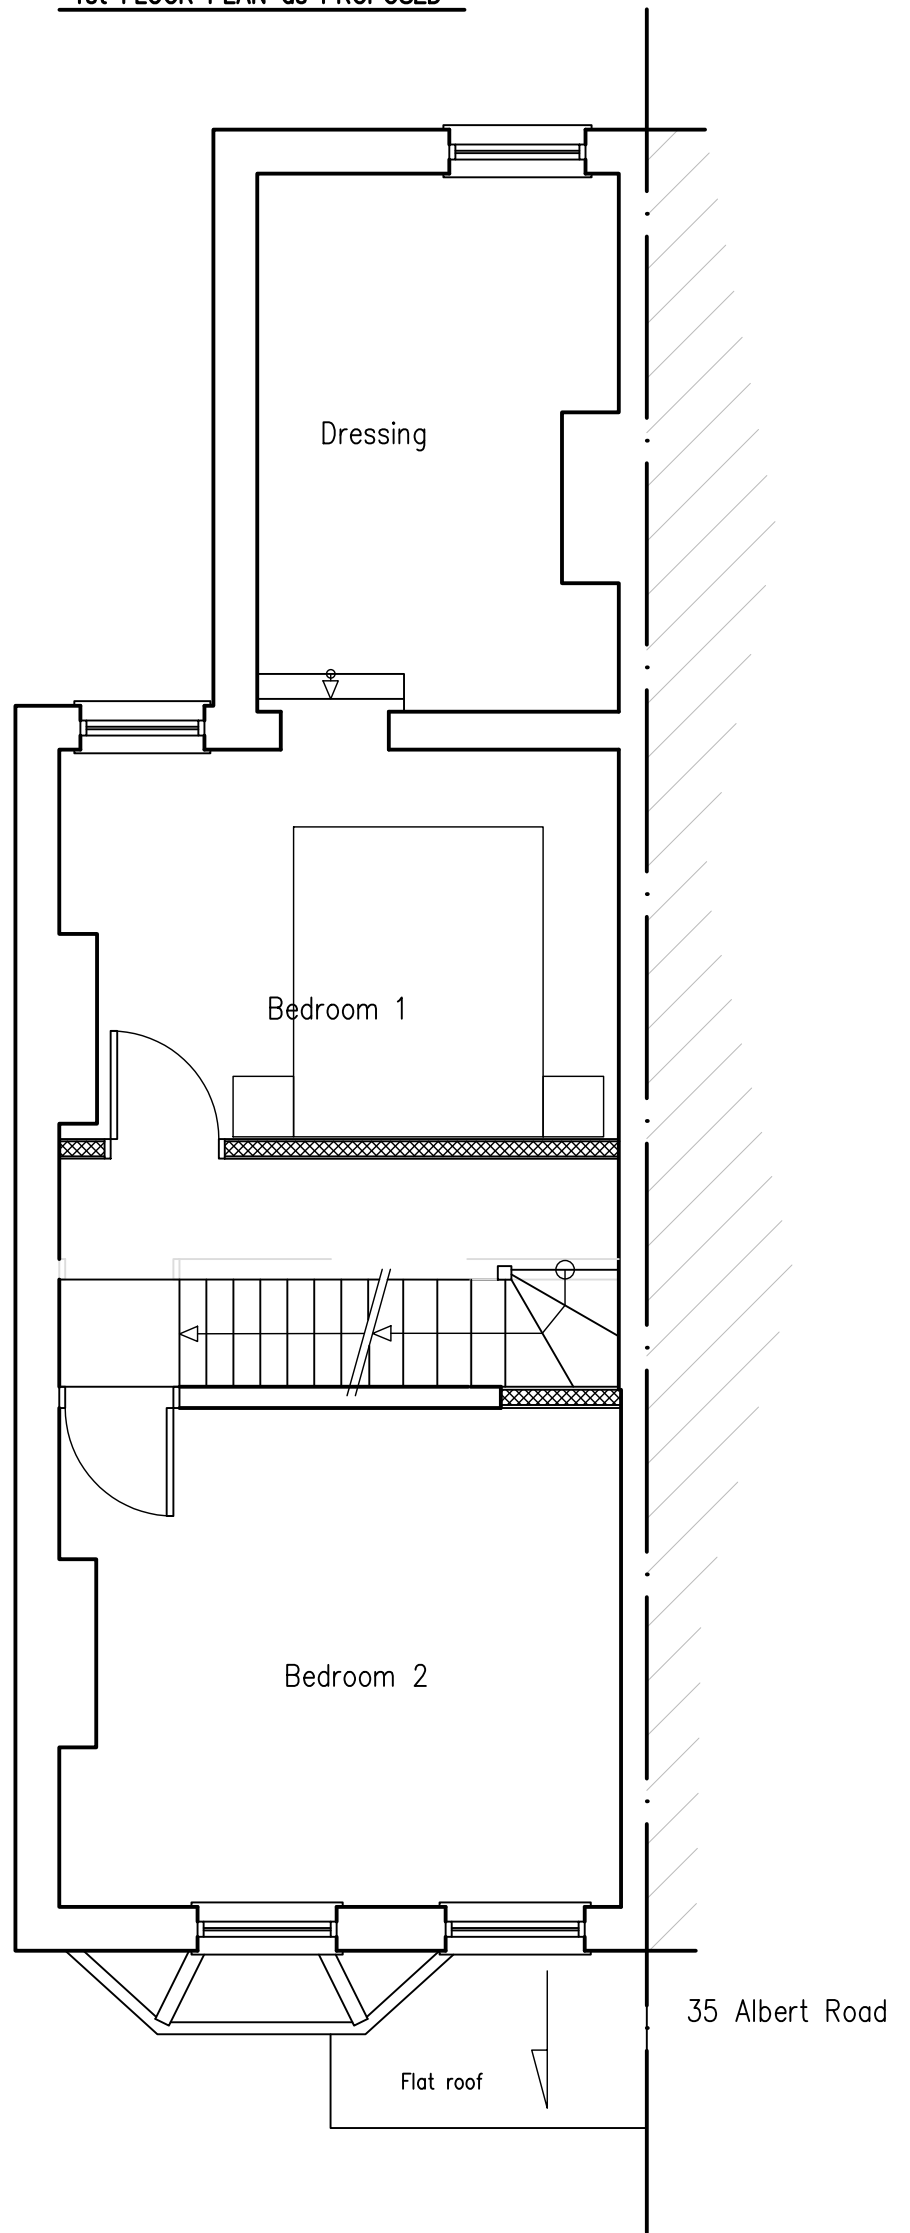

Scale bar



Dariusz Szul 162A High Road London NW10 2PB e-mail: dariuszul73@gmail.com

Proposals	Client		Address	
Front Porch and Loft Conversion			33 Albert Road, UB7 8ES	
Title	Dwg no.	Rev.	Scale	Date
1st Floor Plan as Existing and Proposed	0685-02		1:50@A3	Feb 2025